


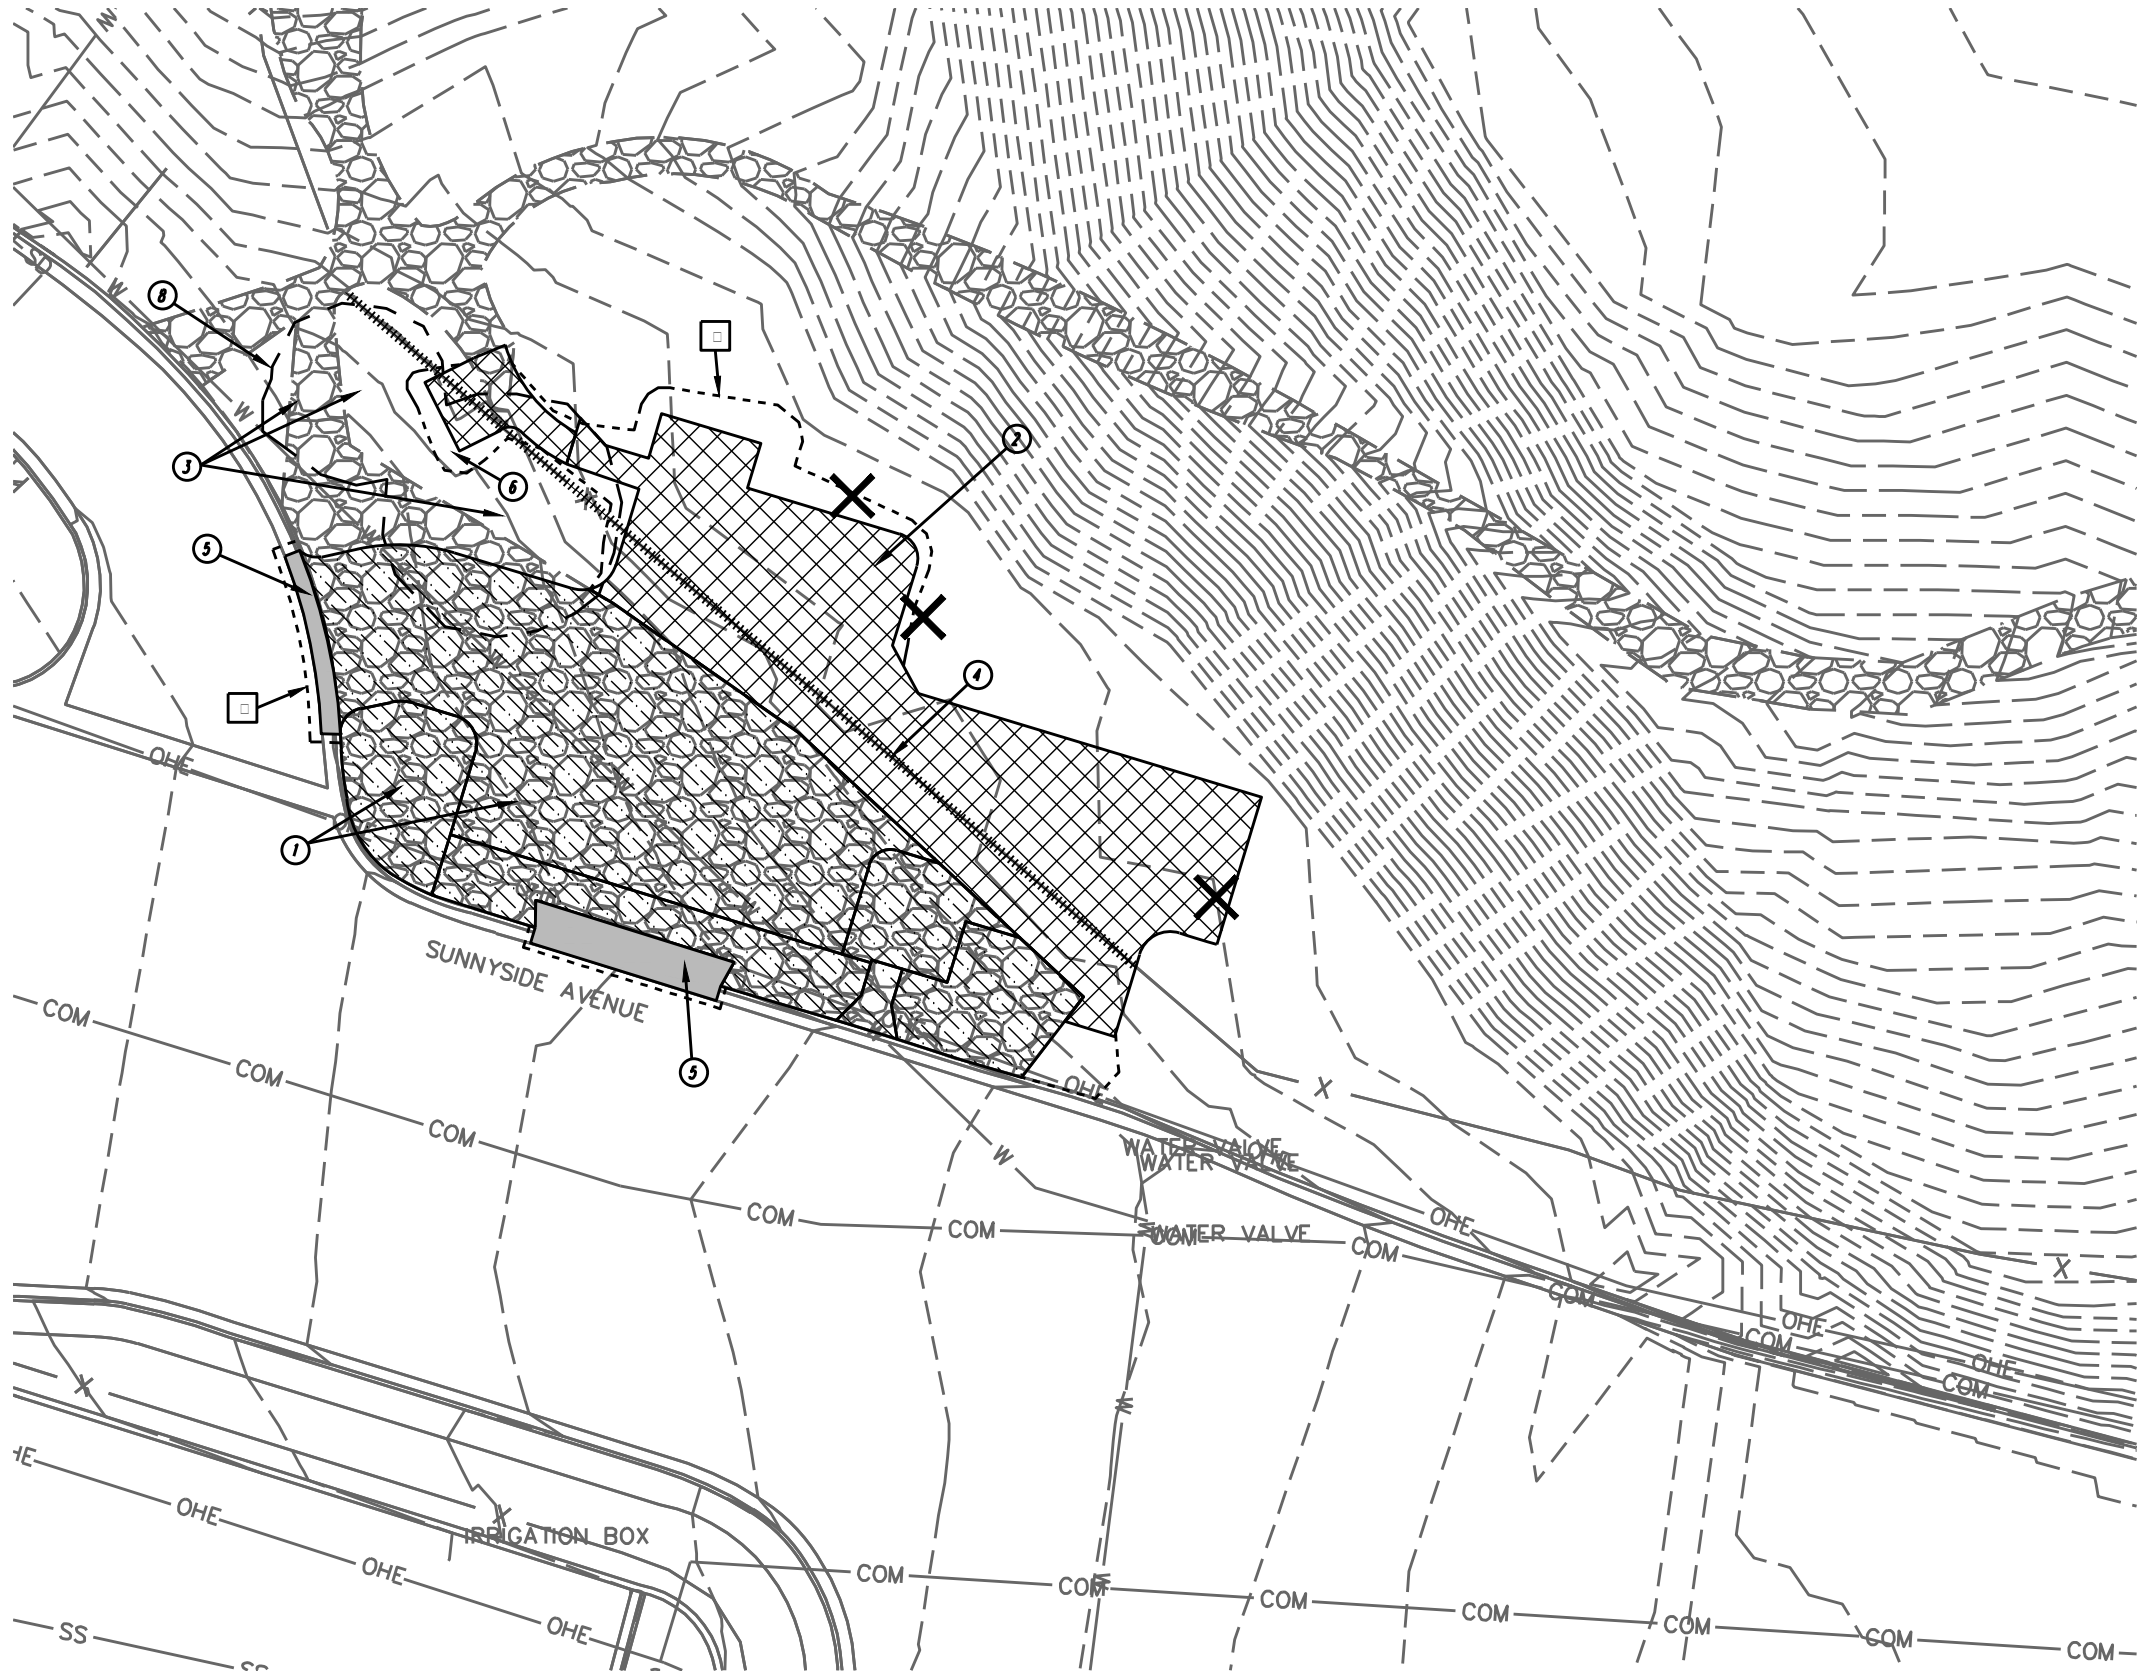

- GENERAL NOTES:**
1. RETURN ALL REMOVED SIGNS TO SLC STREETS DIVISION.
 2. PRESERVE AND PROTECT IMPROVEMENTS BEYOND LIMITS OF DISTURBANCE.
 3. PRESERVE AND PROTECT EXISTING UTILITY LINES AND STRUCTURES.
- ☐ LIMITS OF DISTURBANCE.

- SCOPE OF WORK:**
- 1 REMOVE GRAVEL PAVEMENT
 - 2 REMOVE EXISTING LANDSCAPE
 - 3 PROTECT EXISTING TREES
 - 4 REMOVE EXISTING FENCE
 - 5 SAWCUT AND REMOVE EXISTING CONCRETE CURB OR FLATWORK. CUT CURB DOWN FOR FLUSH DRIVEWAY ENTRY
 - 6 REMOVE AND RELOCATE EXISTING SIGNS
 - 7 CLEAR AND GRUB FOR SOFT SURFACE TRAIL
 - 8 APPROXIMATE EXISTING TREE DRIP LINE

- LEGEND:**
- EXISTING LANDSCAPE DEMO
 - EXISTING GRAVEL DEMO
 - SAWCUT AND REMOVE EXISTING CONCRETE CURB OR FLATWORK
 - EXISTING FENCE DEMO
 - REMOVE EXISTING TREE

PREPARED BY:
SALT LAKE CITY CORPORATION
DEPARTMENT OF COMMUNITY AND NEIGHBORHOODS
ENGINEERING DIVISION
349 SOUTH 200 EAST, SUITE 100 SALT LAKE CITY, UTAH 84114-5506
TELEPHONE: 801-535-7961
FAX: 801-535-6093
WWW.SLCGOV.COM
PREPARED BY: CONSULTANTS:



PROFESSIONAL SEAL:

PROJECT IDENTIFICATION:
FOOTHILLS TRAILHEAD IMPROVEMENTS

100% SUBMITTAL


SALT LAKE CITY, UTAH
PROJECT OWNER:
SALT LAKE CITY CORPORATION
451 SOUTH STATE STREET
SALT LAKE CITY, UTAH 84111-2836
WWW.SLCGOV.COM
DATE SUBMITTED:
SEPT 18, 2023

MARK	DATE	DESCRIPTION

PREPARED BY: SLC CORP
CONTRACT #:
PROJECT #: PRK20027
JOB #:
DRAWING FILE:
DRAWN BY: MHALPIN
CHECKED BY: DFOSTER
COPYRIGHT:

SHEET TITLE:
EMIGRATION DEMO PLAN

SHEET IDENTIFIER:
DM401

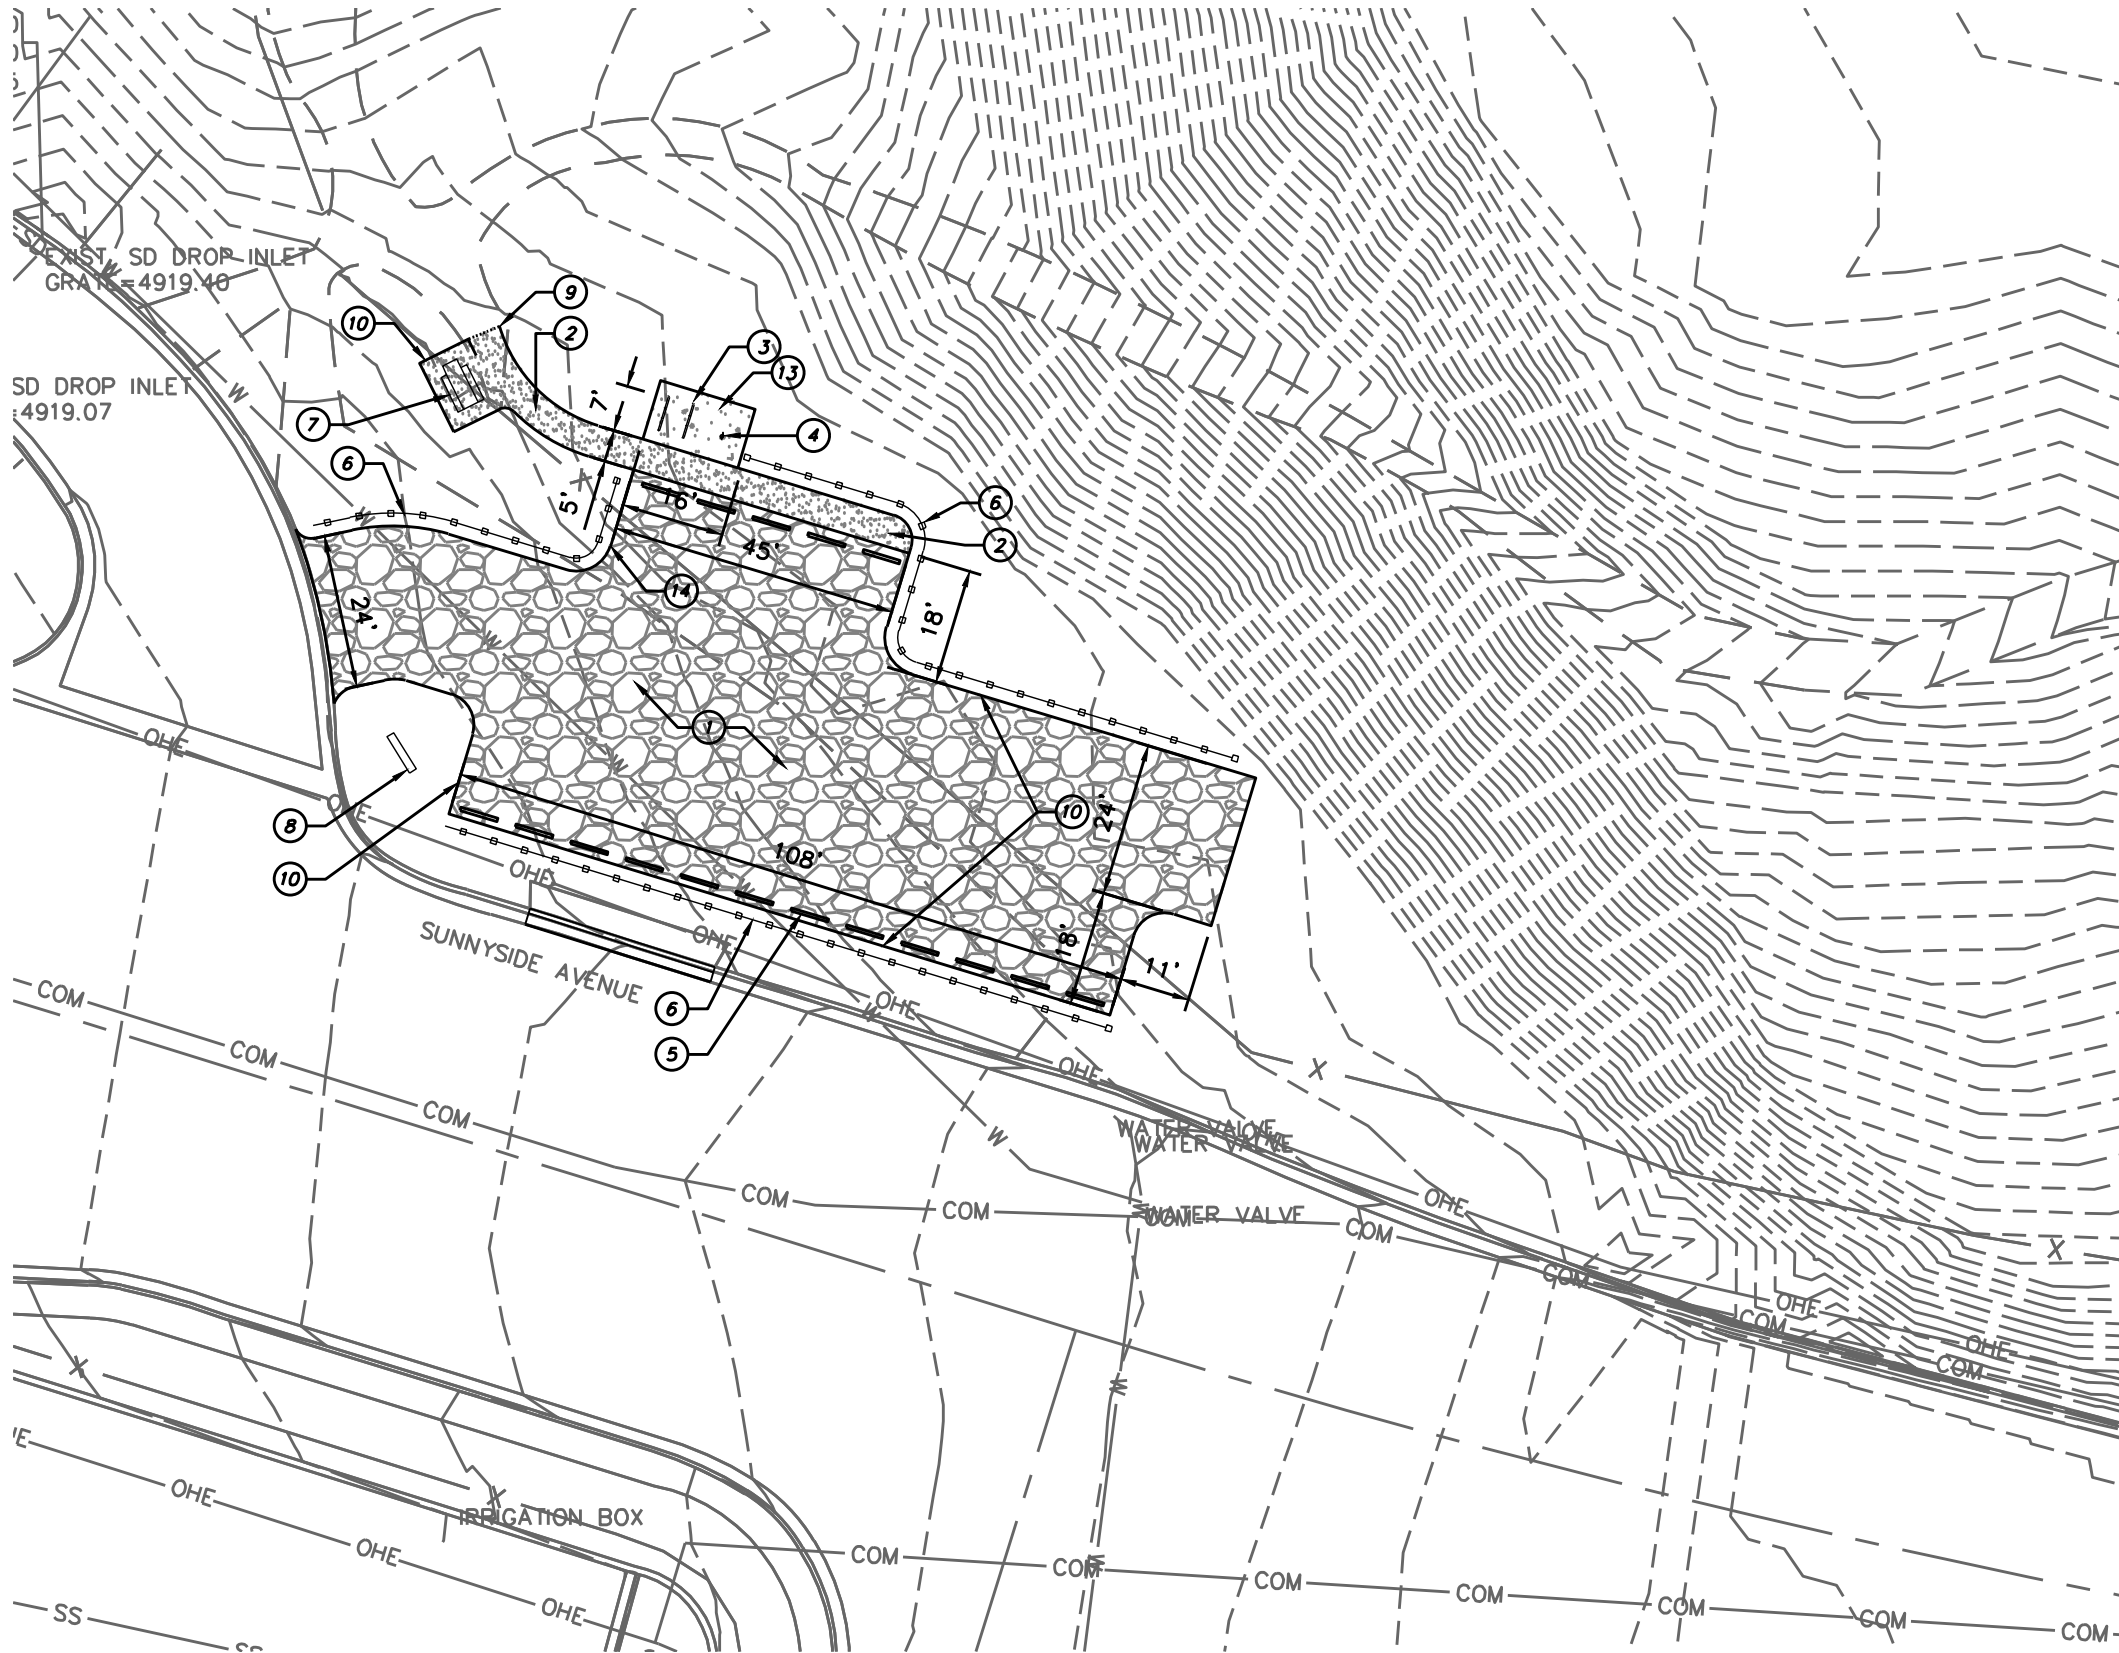

- GENERAL NOTES:**
- 1. ALL WORK TO COMPLY WITH APWA AND SALT LAKE CITY STANDARDS AND SPECIFICATIONS.
 - 2. ALL IMPROVEMENTS MUST COMPLY WITH ADA STANDARDS.
 - 3. SEE GRADING PLANS FOR ADDITIONAL DESIGN INFORMATION.

SCOPE OF WORK:
PROVIDE, INSTALL AND/OR CONSTRUCT THE FOLLOWING PER THE SPECIFICATIONS GIVEN OR REFERENCED, THE DETAILS NOTED, AND/OR AS SHOWN ON THE CONSTRUCTION DRAWINGS:

- 1 GRAVEL PARKING LOT (DETAIL 3, SHEET D102)
- 2 CRUSHED AGGREGATE SURFACING FOR ACCESS PATHS & ACCESSIBLE PICNIC AREA (DETAIL 5, SHEET D102)
- 3 CUSTOM BIKE RACKS, BY OTHERS, COORDINATED WITH THE SLC ARTS COUNCIL
- 4 BIKE REPAIR STATION: DERO 'FIXIT' OR APPROVED EQUAL (DETAIL 2, SHEET D103)
- 5 PRECAST CAR STOP (DETAIL 2, SHEET D102)
- 6 FENCING, TIMBER AND ROPE, 42" HEIGHT (DETAIL 3, SHEET D103)
- 7 PICNIC TABLE: TIMBERFORM 'ARBOR' ADA OR APPROVED EQUAL (DETAIL 5, SHEET D103)
- 8 VEHICULAR ENTRANCE SIGN (DETAIL 6, SHEET D103)
- 9 CRUSHED AGGREGATE TO MEET GRADE AT SOFT SURFACE PATH
- 10 EDGE OF GRAVEL
- 11 NOT USED
- 12 NOT USED
- 13 CONCRETE FLATWORK (DETAIL 1, SHEET D101)
- 14 STEEL EDGING (DETAIL 5, SHEET D102)



PREPARED BY:
SALT LAKE CITY CORPORATION
DEPARTMENT OF COMMUNITY AND NEIGHBORHOODS
ENGINEERING DIVISION
349 SOUTH 200 EAST, SUITE 100 SALT LAKE CITY, UTAH 84114-5506
TELEPHONE: 801-535-7961
FAX: 801-535-6093
WWW.SLCGOV.COM
PREPARED BY CONSULTANTS:



PROJECT IDENTIFICATION:
FOOTHILLS TRAILHEAD IMPROVEMENTS

100% SUBMITTAL


SALT LAKE CITY, UTAH
PROJECT OWNER:
SALT LAKE CITY CORPORATION
451 SOUTH STATE STREET
SALT LAKE CITY, UTAH 84111-2836
WWW.SLCGOV.COM
DATE SUBMITTED:
SEPT 18, 2023

MARK	DATE	DESCRIPTION

PREPARED BY: SLC CORP
CONTRACT #:
PROJECT #: PRK20027
JOB #:
DRAWING FILE:
DRAWN BY: MHALPIN
CHECKED BY: DFOSTER
COPYRIGHT:

SHEET TITLE:
EMIGRATION SITE PLAN

SHEET IDENTIFIER:
CP401

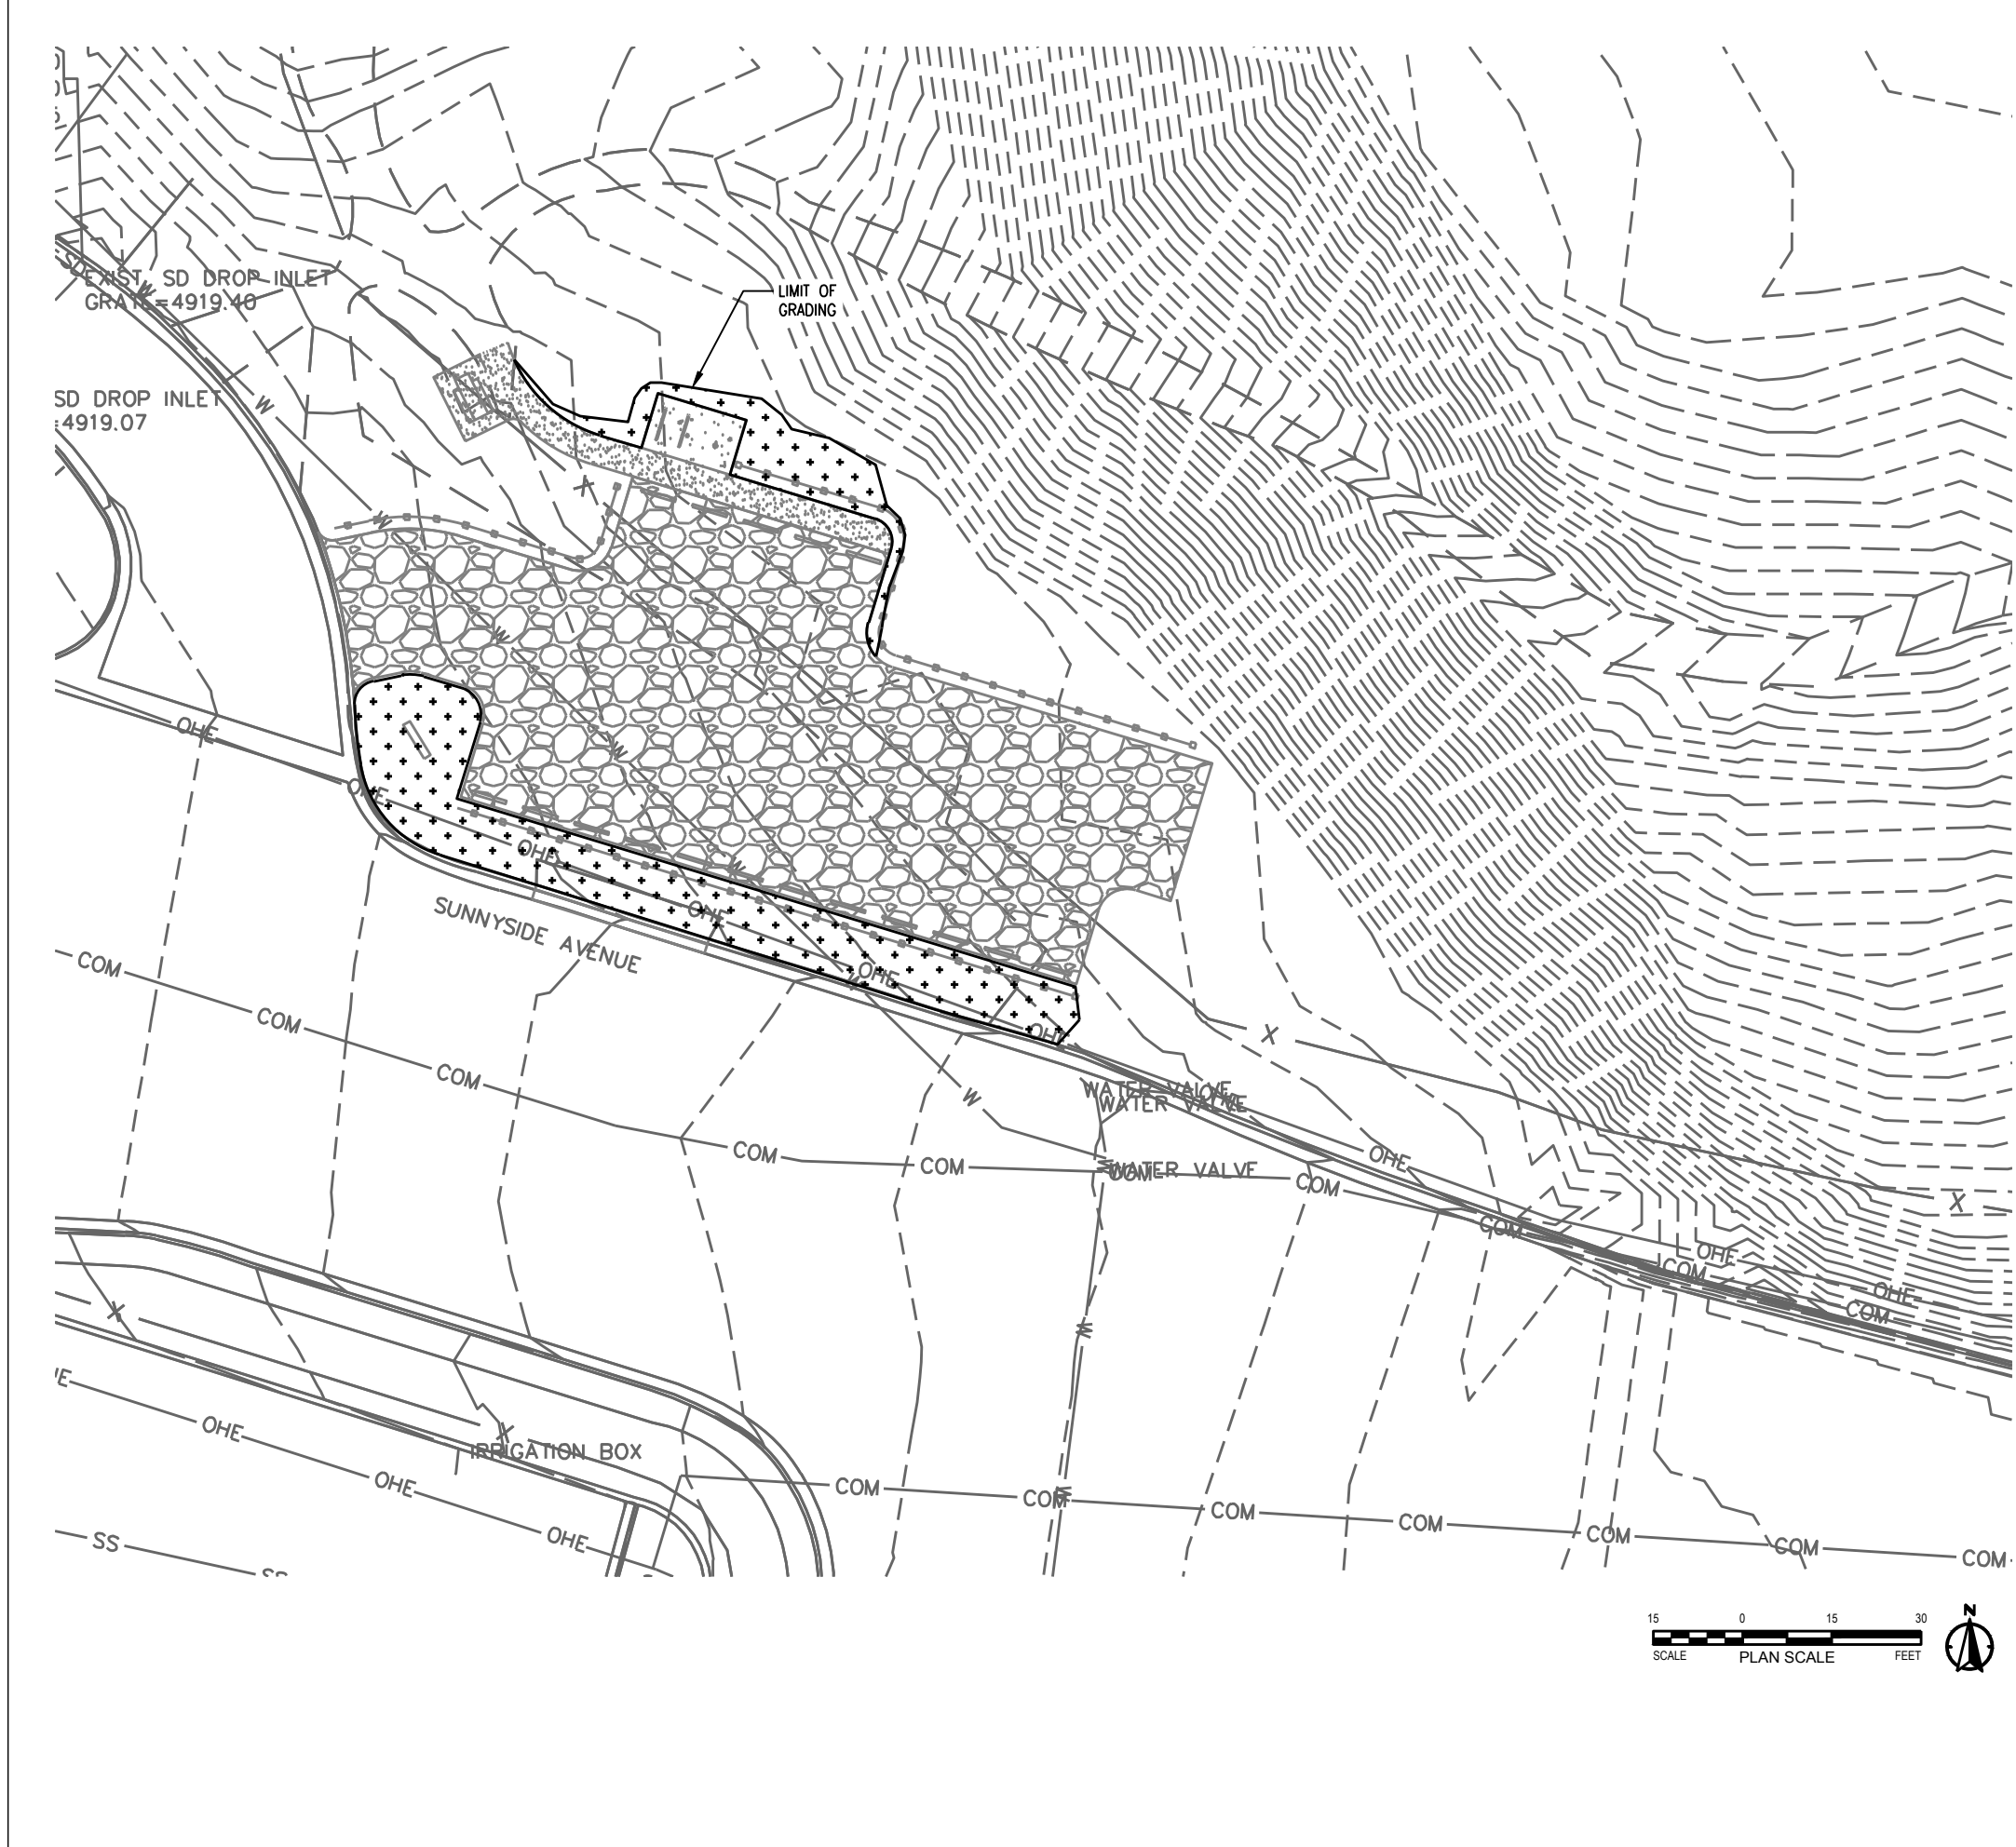

LANDSCAPE LEGEND

GREAT BASIN SEED: RANGE AND FOOTHILLS SEED MIX



PERCENT IN MIX	SPECIES	SCIENTIFIC NAME
41%	SANDBERG BLUEGRASS	POA SECUNDA SANDBERGII
31%	SLENDER WHEATGRASS	ELYMUS TRACHYCAULUS
9%	BOTTLEBRUSH SQUIRRELTAIL	ELYMUS ELYMOIDES
7%	BASIN WILDRYE	LEYMUS CINERUS
6%	CRESTED WHEATGRASS	AGROPYRON CRISTATUM
3%	BLUE FLAX	LINUM PERENNE
3%	WESTERN YARROW	WHITE YARROW

- NOTES:
- SEED MIX PROVIDED BY GREAT BASIN SEED. DEFER TO ANY SPECIAL RECOMMENDATIONS PER SUPPLIER
 - SEEDS SHALL BE HYDROSEEDING AT A RATE OF 12 POUNDS PER ACRE.
 - ALL AREAS DISTURBED BY CONSTRUCTION SHALL BE RE-SEEDING

IRRIGATION NOTES:

- SEED MIX IRRIGATION SHALL BE PLANTED IN THE SPRING OR FALL AND HAND WATERED AS NEEDED FOR ESTABLISHMENT.

PREPARED BY:
SALT LAKE CITY CORPORATION
DEPARTMENT OF COMMUNITY AND NEIGHBORHOODS
ENGINEERING DIVISION
349 SOUTH 200 EAST, SUITE 100 SALT LAKE CITY, UTAH 84114-5506
TELEPHONE: 801-535-7961
FAX: 801-535-6093
WWW.SLCGOV.COM
PREPARED BY CONSULTANTS:



PROJECT IDENTIFICATION:

FOOTHILLS TRAILHEAD IMPROVEMENTS

100% SUBMITTAL

SALT LAKE CITY, UTAH

PROJECT OWNER:

SALT LAKE CITY CORPORATION

451 SOUTH STATE STREET
SALT LAKE CITY, UTAH 84111-2836
WWW.SLCGOV.COM


DATE SUBMITTED:
SEPT 18, 2023

MARK	DATE	DESCRIPTION

PREPARED BY: SLC CORP
CONTRACT #:
PROJECT #: PRK20027
JOB #:
DRAWING FILE:
DRAWN BY: MHALPIN
CHECKED BY: DFOSTER
COPYRIGHT:

SHEET TITLE:
EMIGRATION LANDSCAPE PLAN

SHEET IDENTIFIER:
L401

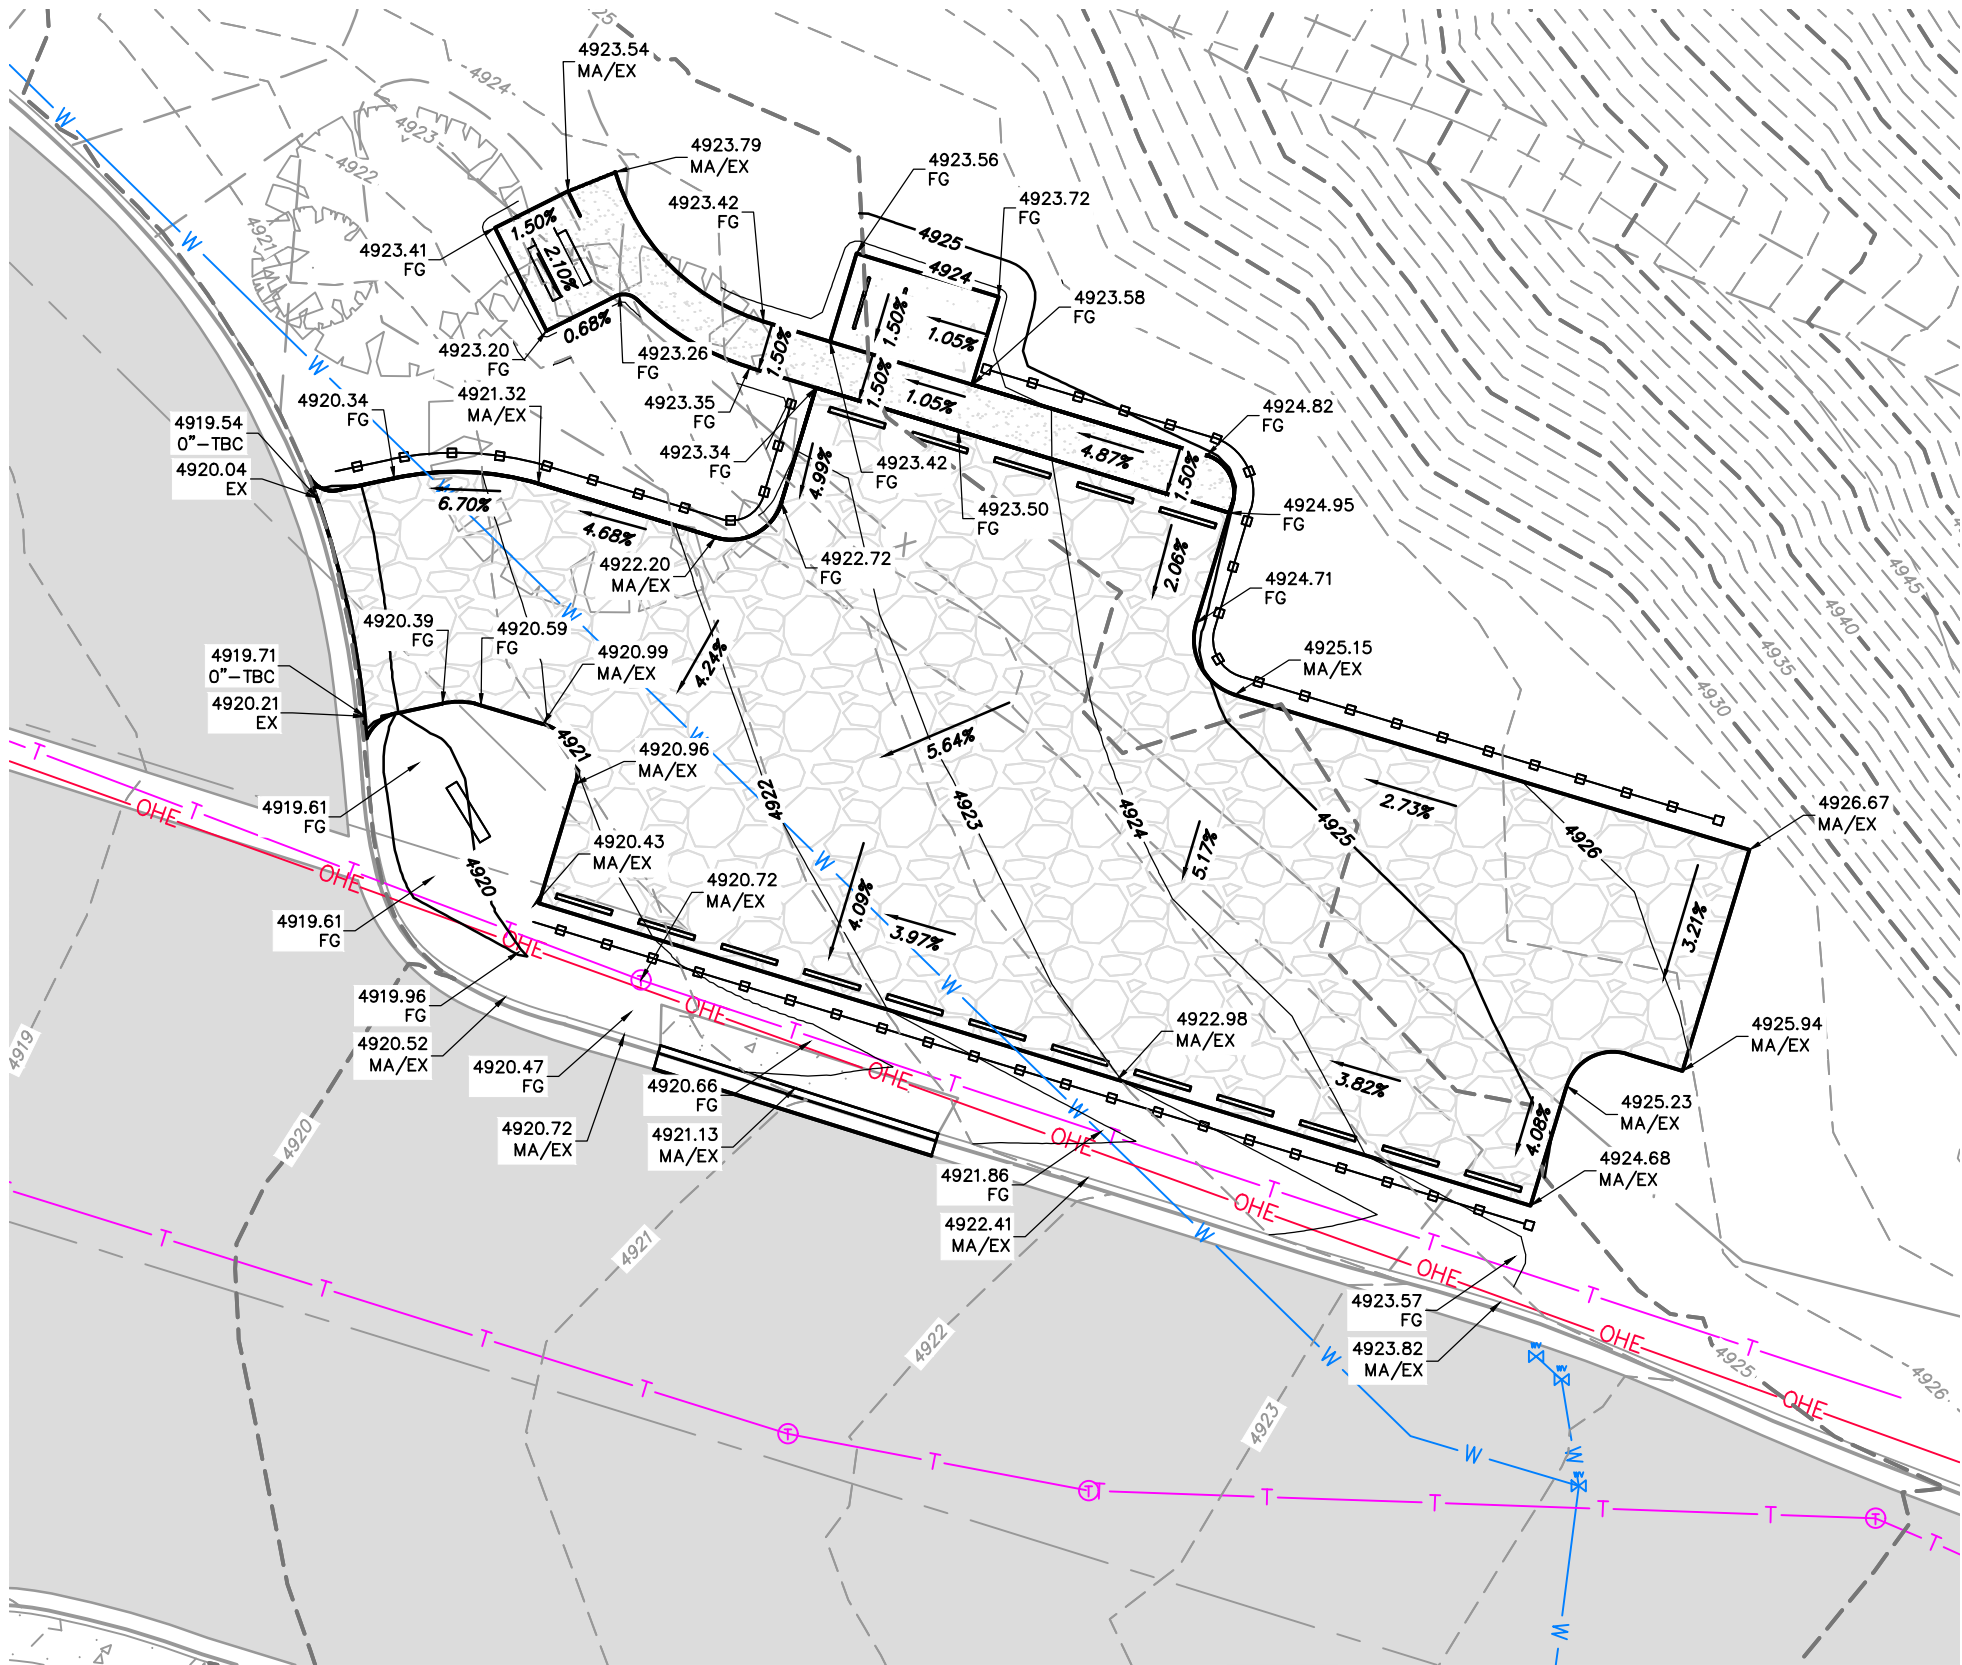

GENERAL NOTES:
ALL WORK TO COMPLY WITH APWA AND SALT LAKE CITY STANDARDS AND SPECIFICATIONS.

PROTECT/PRESERVE ALL EXISTING UTILITIES UNLESS OTHERWISE NOTED.

CONSTRUCTION CANNOT BEGIN UNTIL SWPPP IS APPROVED AND PRE-CONSTRUCTION MEETING IS HELD. CONTRACTOR IS TO PROVIDE SITE PLANS FOR EACH TRAILHEAD SITE AND POTENTIAL PHASING.

ABBREVIATIONS:

AC	ASPHALT CONCRETE
CS	CONCRETE SLAB
EX	EXISTING
FG	FINISHED GRADE
FL	FLOWLINE
LG	LIP OF GUTTER
MA	MATCH
SW	SIDEWALK
TBC	TOP BACK OF CURB
TG	TOP OF GRATE

NOTE: MAY CONTAIN ABBREVIATIONS THAT ARE NOT USED IN THIS PLAN SET.
NOTE: CONTRACTOR TO POTHOLE TOP OF CULVERT AND NOTIFY ENGINEER IF HIGHER THAN INDICATED ON PLANS

LEGEND:

—	PROPOSED DRAINAGE FLOWLINE (DETAIL H / SHEET 6106)
—XXXX.0—	PROPOSED CONTOUR (MAJOR)
—XXXX.5—	PROPOSED CONTOUR (MINOR)
—XXXX.0—	EXISTING CONTOUR (MAJOR)
—XXXX.5—	EXISTING CONTOUR (MINOR)

PREPARED BY:
SALT LAKE CITY CORPORATION
DEPARTMENT OF COMMUNITY AND NEIGHBORHOODS
ENGINEERING DIVISION
349 SOUTH 200 EAST, SUITE 100 SALT LAKE CITY, UTAH 84114-5506
TELEPHONE: 801-535-7961
FAX: 801-535-6033
WWW.SLCGOV.COM
PREPARED BY: CONSULTANTS:



PROJECT IDENTIFICATION:
FOOTHILLS TRAILHEAD IMPROVEMENTS
100% SUBMITTAL
SALT LAKE CITY, UTAH
PROJECT OWNER:
SALT LAKE CITY CORPORATION
451 SOUTH STATE STREET
SALT LAKE CITY, UTAH 84111-2836
WWW.SLCGOV.COM
DATE SUBMITTED:
SEPT 18, 2023

MARK	DATE	DESCRIPTION

PREPARED BY: _____
CONTRACT #: _____
PROJECT #: PRK20027
FILE #: _____
DRAWING FILE: _____
DRAWN BY: JBAISCH
CHECKED BY: DBOURQUE
COPYRIGHT: _____

SHEET TITLE:
EMIGRATION GRADING & UTILITY PLAN

SHEET IDENTIFIER:
GU401

