

REFERENCE NOTES	MATERIALS LEGEND	GENERAL NOTES
<div><div>11</div>OVERHEAD PEDESTRIAN LIGHT - LANDSCAPE FORMS #SPL36C2TII</div> <div><div>12</div>BOLLARD LIGHTS - LANDSCAPE FORMS #ANNAPOLIS</div> <div><div>13</div>EXISTING STREET LIGHTS</div> <div><div>14</div>EXISTING LIGHTS UNDER FREEWAY UNDERPASS</div> <div><div>30</div>NEW POLE MOUNTED AREA LIGHT BY OTHERS.</div> <div><div>31</div>NEW DOWN-LEAD FROM STREET LIGHT OVERHEAD FEED ON EXISTING POLE.</div> <div><div>32</div>NEW FEED FROM EXISTING PAD MOUNTED TRANSFORMER.</div> <div><div>33</div>NEW SECONDARY POWER DOWN-LEAD ON UPGRADED GUY POLE.</div>	<div><div><div><div></div></div></div><div><div></div></div><div><div></div></div><div><div></div></div><div><div></div></div><div><div></div></div><div><div></div></div><div><div></div></div><div><div></div></div><div><div></div></div><div><div></div></div><div><div></div></div><div><div></div></div><div><div></div></div><div><div></div></div><div><div></div></div><div><div></div></div><div><div></div></div><div><div></div></div><div><div></div></div><div><div></div></div><div><div></div></div><div><div></div></div><div><div></div></div><div><div></div></div><div><div></div></div><div><div></div></div><div><div></div></div><div><div></div></div><div><div></div></div><div><div></div></div><div><div></div></div><div><div></div></div><div><div></div></div><div><div></div></div><div><div></div></div><div><div></div></div><div><div></div></div><div><div></div></div><div><div></div></div><div><div></div></div><div><div></div></div><div><div></div></div><div><div></div></div><div><div></div></div><div><div></div></div><div><div></div></div><div><div></div></div><---

MATCHLINE

○

○

PATHWAY BOLLARD LIGHTS

○

OVERHEAD PEDESTRIAN LIGHTS

✕

EXISTING STREET LIGHTS

⤴

EXISTING LIGHTS UNDER FREEWAY UNDERPASS

P###

PP

METERING/PANELBOARD PEDESTAL, STRONGBOX #MPE-A16-22K W/MPE BASE

PP

EXISTING UTILITY POWER POLE

J

11"x18"x18" POLYMER CONCRETE BELOW GRADE PULL BOX

1. VERIFY LOCATIONS OF PERTINENT SITE IMPROVEMENTS INSTALLED UNDER OTHER SECTIONS. IF ANY PART OF THIS PLAN CANNOT BE FOLLOWED DUE TO SITE CONDITIONS, CONTACT OWNER'S REPRESENTATIVE IMMEDIATELY PRIOR TO COMMENCING WORK.

2. COORDINATE POWER UTILITY CONNECTIONS WITH ROCKY MOUNTAIN POWER ESTIMATOR LANDON LUCERO 801-629-4439 LANDON.LUCERO@PACIFICORP.COM, WORKORDER NUMBER 6886195.

REV	DATE	DESCRIPTION

Designed By  
**BREINHOLT  
POWER  
ENGINEERING™**

REGISTERED PROFESSIONAL ENGINEER  
8857303-2202  
**KYLE L. BREINHOLT**  
ELECTRICAL  
STATE OF UTAH

EXP.: 31 MARCH 2021

CivilScience

Engineers | Surveyors | Solutions

RELEASE FOR BID & PERMIT

UTA

U

T

A

ELECTRICAL PLAN


SALT LAKE CITY  
SLC\_MUP\_1  
FOLSOM TRAIL

CADD Filename  
+FOLSOM TRAIL ELEC ALL.DWG

UTA Contract No.  
18-23997P

Drawing  
E101

Sheet No.  
1 OF 14

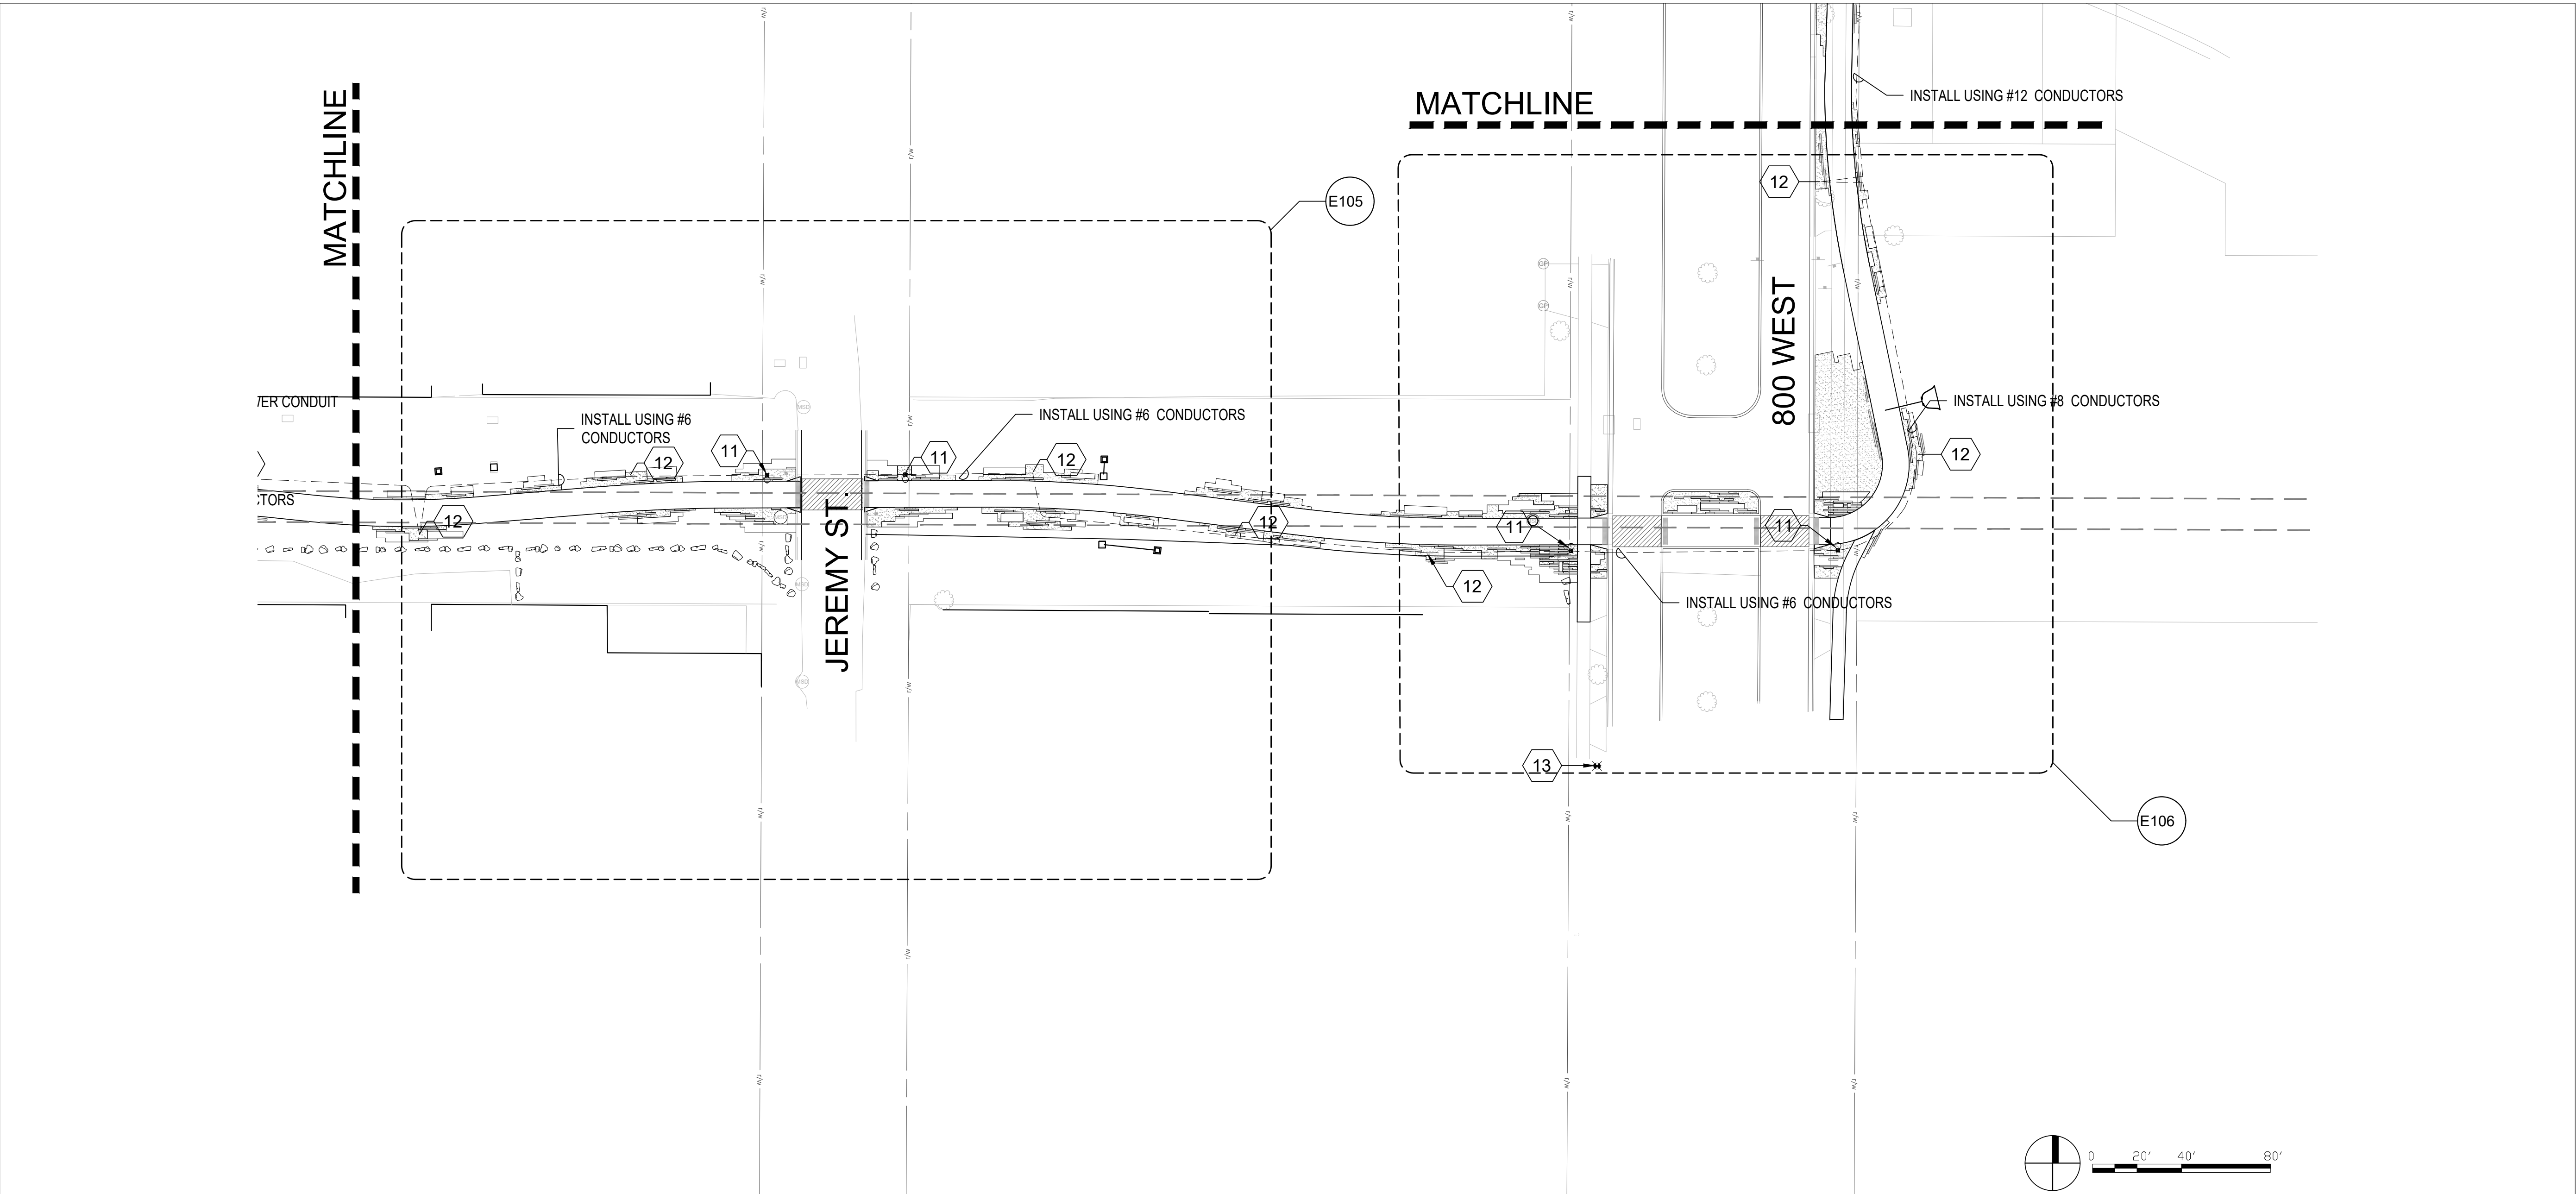

REFERENCE NOTES	MATERIALS LEGEND	GENERAL NOTES
<div><div>11</div><div>OVERHEAD PEDESTRIAN LIGHT - LANDSCAPE FORMS #SPL36C2II</div></div> <div><div>12</div><div>BOLLARD LIGHTS - LANDSCAPE FORMS #ANNAPOLIS</div></div> <div><div>13</div><div>EXISTING STREET LIGHTS</div></div> <div><div>14</div><div>EXISTING LIGHTS UNDER FREEWAY UNDERPASS</div></div> <div><div>30</div><div>NEW POLE MOUNTED AREA LIGHT BY OTHERS.</div></div> <div><div>31</div><div>NEW DOWN-LEAD FROM STREET LIGHT OVERHEAD FEED ON EXISTING POLE.</div></div> <div><div>32</div><div>NEW FEED FROM EXISTING PAD MOUNTED TRANSFORMER.</div></div> <div><div>33</div><div>NEW SECONDARY POWER DOWN-LEAD ON UPGRADED GUY POLE.</div></div>	<div><div><div></div></div><div>MATCHLINE</div></div> <div><div><div></div></div><div>PATHWAY BOLLARD LIGHTS</div></div> <div><div><div></div></div><div>OVERHEAD PEDESTRIAN LIGHTS</div></div> <div><div><div></div></div><div>EXISTING STREET LIGHTS</div></div> <div><div><div></div></div><div>EXISTING LIGHTS UNDER FREEWAY UNDERPASS</div></div> <div><div><div></div></div><div>METERING/PANELBOARD PEDESTAL, STRONGBOX #MPE-A16-22K W/MPE BASE</div></div> <div><div><div></div></div><div>EXISTING UTILITY POWER POLE</div></div>	<div><div>1.</div><div>VERIFY LOCATIONS OF PERTINENT SITE IMPROVEMENTS INSTALLED UNDER OTHER SECTIONS. IF ANY PART OF THIS PLAN CANNOT BE FOLLOWED DUE TO SITE CONDITIONS, CONTACT OWNER'S REPRESENTATIVE IMMEDIATELY PRIOR TO COMMENCING WORK.</div></div>

REV	DATE	DESCRIPTION

Designed By  
BREINHOLT  
POWER  
ENGINEERING

REGISTERED PROFESSIONAL ENGINEER  
8857303-2202  
KYLE L.  
BREINHOLT  
December 2019  
STATE OF UTAH

EXP.: 31 MARCH 2021

CivilScience


Engineers | Surveyors | Solutions

RELEASE FOR BID & PERMIT

U T A

ELECTRICAL PLAN		CADD Filename +FOLSOM TRAIL ELEC ALL.DWG	
SALT LAKE CITY SLC_MUP_1 FOLSOM TRAIL		UTA Contract No. 18-23997P	
		Drawing E104	Sheet No. 4 OF 14



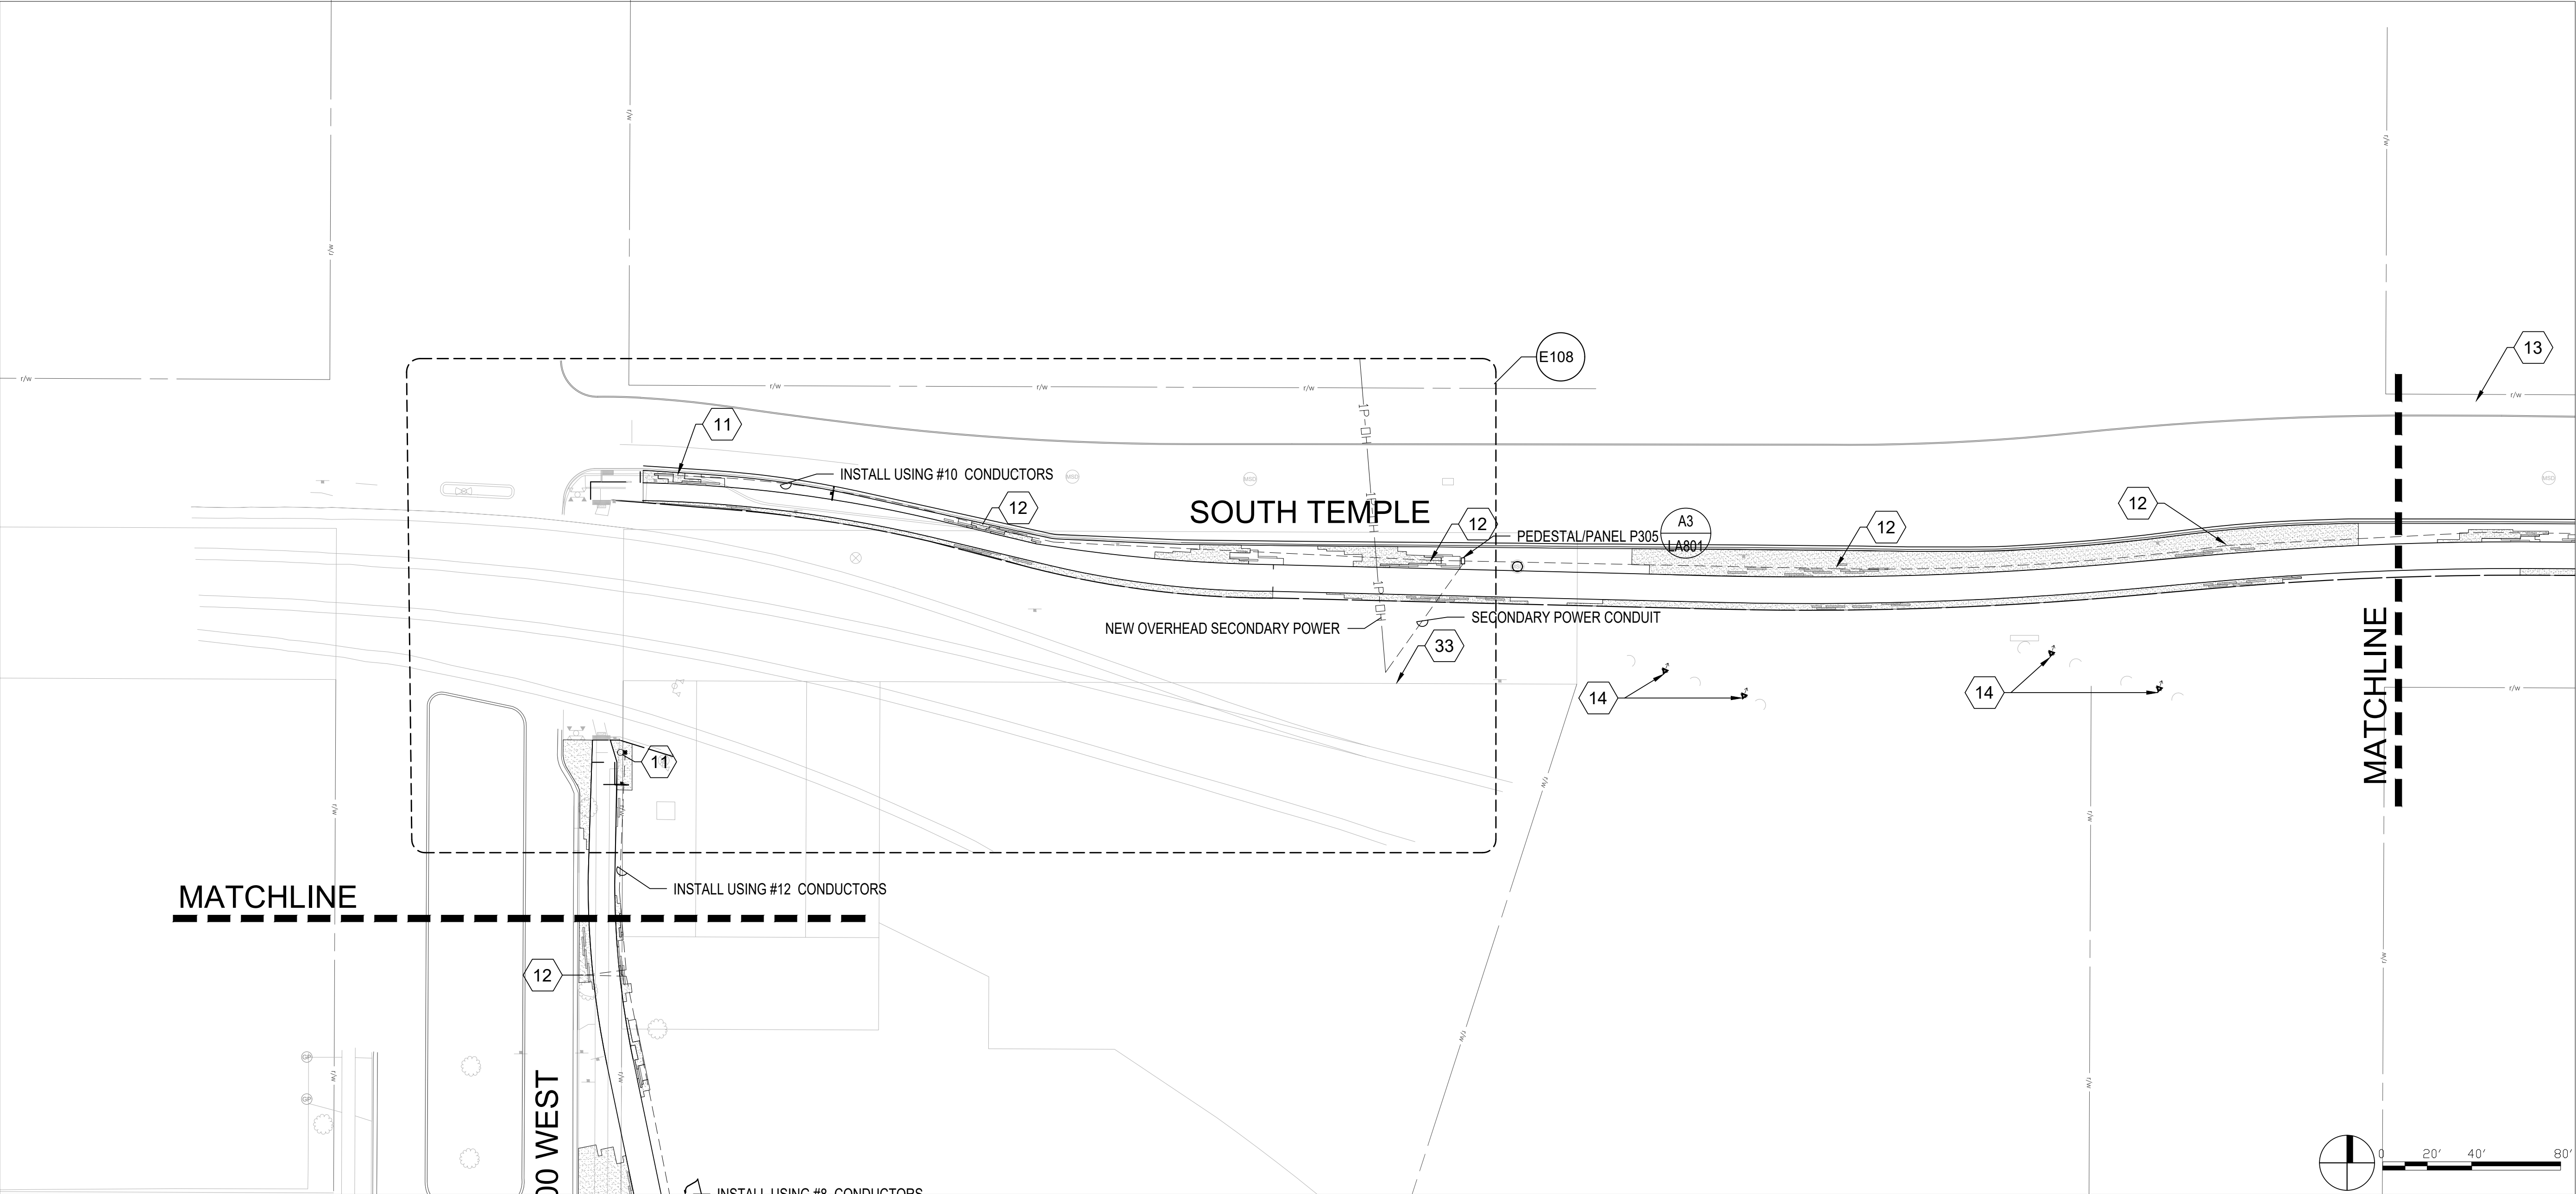

REFERENCE NOTES	MATERIALS LEGEND	GENERAL NOTES
<div><div>11</div><div>OVERHEAD PEDESTRIAN LIGHT - LANDSCAPE FORMS #SPL36C2II</div></div> <div><div>12</div><div>BOLLARD LIGHTS - LANDSCAPE FORMS #ANNAPOLIS</div></div> <div><div>13</div><div>EXISTING STREET LIGHTS</div></div> <div><div>14</div><div>EXISTING LIGHTS UNDER FREEWAY UNDERPASS</div></div> <div><div>30</div><div>NEW POLE MOUNTED AREA LIGHT BY OTHERS.</div></div> <div><div>31</div><div>NEW DOWN-LEAD FROM STREET LIGHT OVERHEAD FEED ON EXISTING POLE.</div></div> <div><div>32</div><div>NEW FEED FROM EXISTING PAD MOUNTED TRANSFORMER.</div></div> <div><div>33</div><div>NEW SECONDARY POWER DOWN-LEAD ON UPGRADED GUY POLE.</div></div>	<div><div><div></div><div></div></div><div>MATCHLINE</div></div> <div><div><div></div><div></div></div><div>PATHWAY BOLLARD LIGHTS</div></div> <div><div><div></div><div></div></div><div>OVERHEAD PEDESTRIAN LIGHTS</div></div> <div><div><div></div><div></div></div><div>EXISTING STREET LIGHTS</div></div> <div><div><div></div><div></div></div><div>EXISTING LIGHTS UNDER FREEWAY UNDERPASS</div></div> <div><div><div></div><div></div></div><div>METERING/PANELBOARD PEDESTAL, STRONGBOX #MPE-A16-22K W/MPE BASE</div></div> <div><div><div></div><div></div></div><div>P###</div></div> <div><div><div></div><div></div></div><div>EXISTING UTILITY POWER POLE</div></div> <div><div><div></div><div></div></div><div>11"x18"x18" POLYMER CONCRETE BELOW GRADE PULL BOX</div></div>	<div><div>1.</div><div>VERIFY LOCATIONS OF PERTINENT SITE IMPROVEMENTS INSTALLED UNDER OTHER SECTIONS. IF ANY PART OF THIS PLAN CANNOT BE FOLLOWED DUE TO SITE CONDITIONS, CONTACT OWNER'S REPRESENTATIVE IMMEDIATELY PRIOR TO COMMENCING WORK.</div></div>

REV	DATE	DESCRIPTION

Designed By  
BREINHOLT  
POWER  
ENGINEERING™

REGISTERED PROFESSIONAL ENGINEER  
8657303-2202  
KYLE L. BREINHOLT  
December 2002  
STATE OF UTAH

EXP.: 31 MARCH 2021


CivilScience

Engineers | Surveyors | Solutions

RELEASE FOR BID & PERMIT

U T A

ELECTRICAL PLAN		CADD Filename +FOLSOM TRAIL ELEC ALL.DWG	
SALT LAKE CITY SLC_MUP_1 FOLSOM TRAIL		UTA Contract No. 18-23997P	
		Drawing E107	Sheet No. 7 OF 14

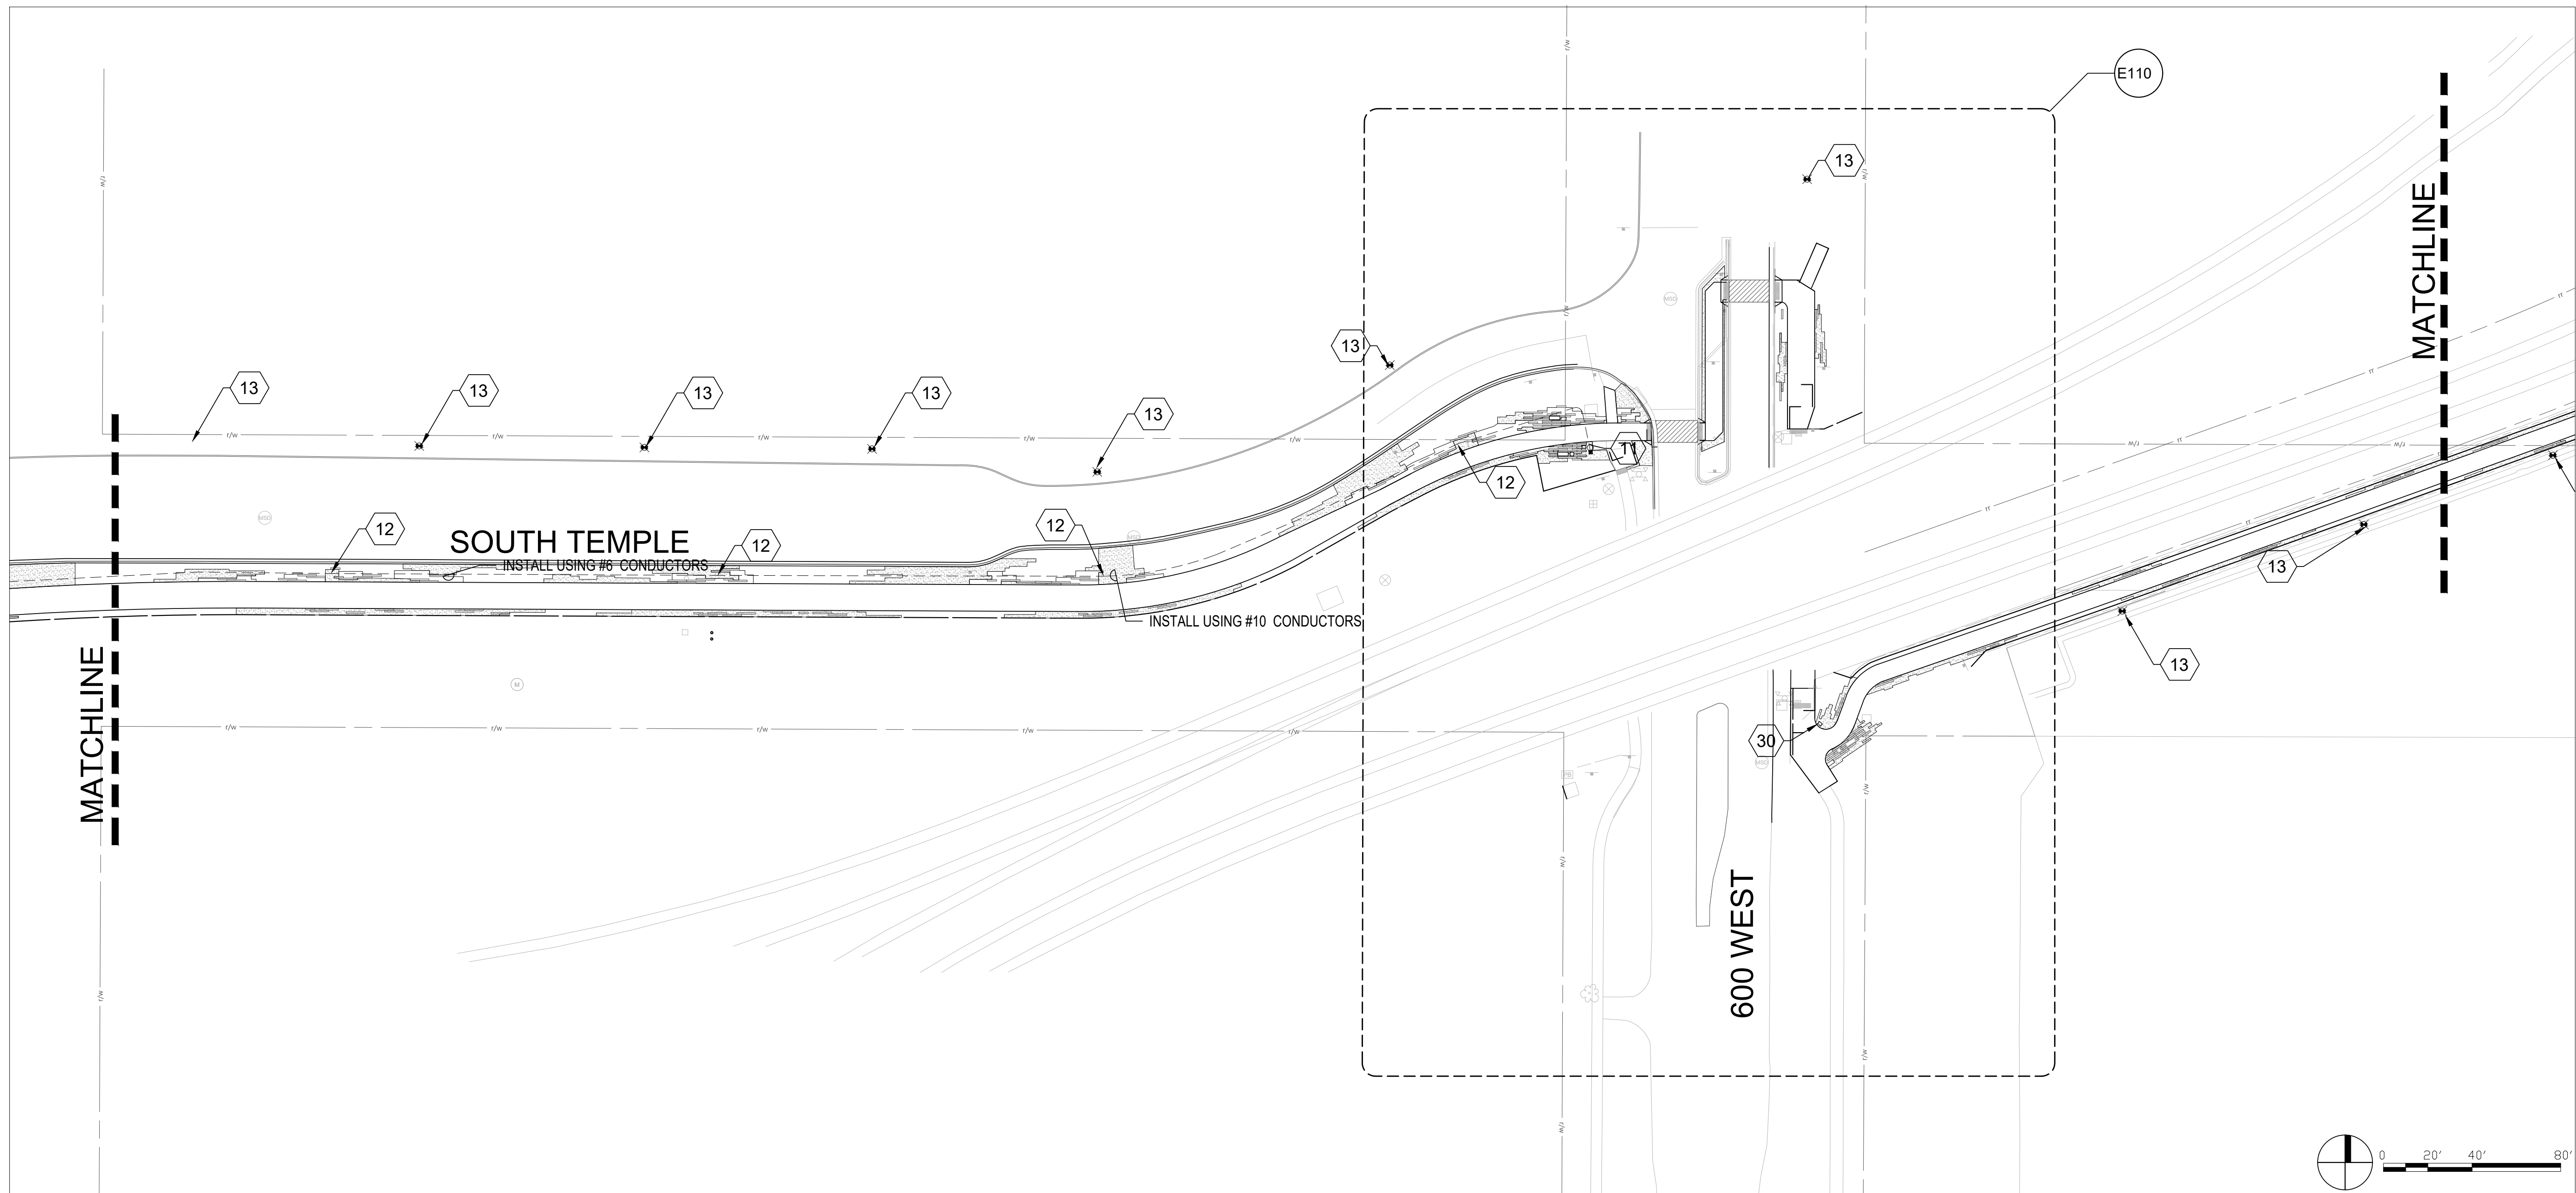

REFERENCE NOTES	MATERIALS LEGEND	GENERAL NOTES
<div><div>11</div><div>OVERHEAD PEDESTRIAN LIGHT - LANDSCAPE FORMS #SPL36C2TII</div></div> <div><div>12</div><div>BOLLARD LIGHTS - LANDSCAPE FORMS #ANNAPOLIS</div></div> <div><div>13</div><div>EXISTING STREET LIGHTS</div></div> <div><div>14</div><div>EXISTING LIGHTS UNDER FREEWAY UNDERPASS</div></div> <div><div>30</div><div>NEW POLE MOUNTED AREA LIGHT BY OTHERS.</div></div> <div><div>31</div><div>NEW DOWN-LEAD FROM STREET LIGHT OVERHEAD FEED ON EXISTING POLE.</div></div> <div><div>32</div><div>NEW FEED FROM EXISTING PAD MOUNTED TRANSFORMER.</div></div> <div><div>33</div><div>NEW SECONDARY POWER DOWN-LEAD ON UPGRADED GUY POLE.</div></div>	<div><div><div></div></div><div>MATCHLINE</div></div> <div><div><div></div></div><div>PATHWAY BOLLARD LIGHTS</div></div> <div><div><div></div></div><div>OVERHEAD PEDESTRIAN LIGHTS</div></div> <div><div><div></div></div><div>EXISTING STREET LIGHTS</div></div> <div><div><div></div></div><div>EXISTING LIGHTS UNDER FREEWAY UNDERPASS</div></div> <div><div><div></div></div><div>METERING/PANELBOARD PEDESTAL, STRONGBOX #MPE-A16-22K W/MPE BASE</div></div> <div><div><div></div></div><div>EXISTING UTILITY POWER POLE</div></div> <div><div><div></div></div><div>11"x18"x18" POLYMER CONCRETE BELOW GRADE PULL BOX</div></div>	<div>1. VERIFY LOCATIONS OF PERTINENT SITE IMPROVEMENTS INSTALLED UNDER OTHER SECTIONS. IF ANY PART OF THIS PLAN CANNOT BE FOLLOWED DUE TO SITE CONDITIONS, CONTACT OWNER'S REPRESENTATIVE IMMEDIATELY PRIOR TO COMMENCING WORK.</div> <div>2. COORDINATE POWER UTILITY CONNECTIONS WITH ROCKY MOUNTAIN POWER ESTIMATOR LANDON LUCERO 801-629-4439 LANDON.LUCERO@PACIFICORP.COM, WORKORDER NUMBER 6886195.</div>

REV	DATE	DESCRIPTION

Designed By  
**BREINHOLT POWER ENGINEERING**

**REGISTERED PROFESSIONAL ENGINEER**  
KYLE L. BREINHOLT  
#857303-2202  
December 2019  
STATE OF UTAH

EXP.: 31 MARCH 2021

**CivilScience**  
Engineers | Surveyors | Solutions

RELEASE FOR BID & PERMIT

**UTA**

**FFKR | LANDSCAPE & PLANNING**

ELECTRICAL PLAN

SALT LAKE CITY  
SLC\_MUP\_1  
FOLSOM TRAIL


CADD Filename  
+FOLSOM TRAIL ELEC ALL.DWG

UTA Contract No.  
18-23997P

Drawing  
E109

Sheet No.  
9 OF 14



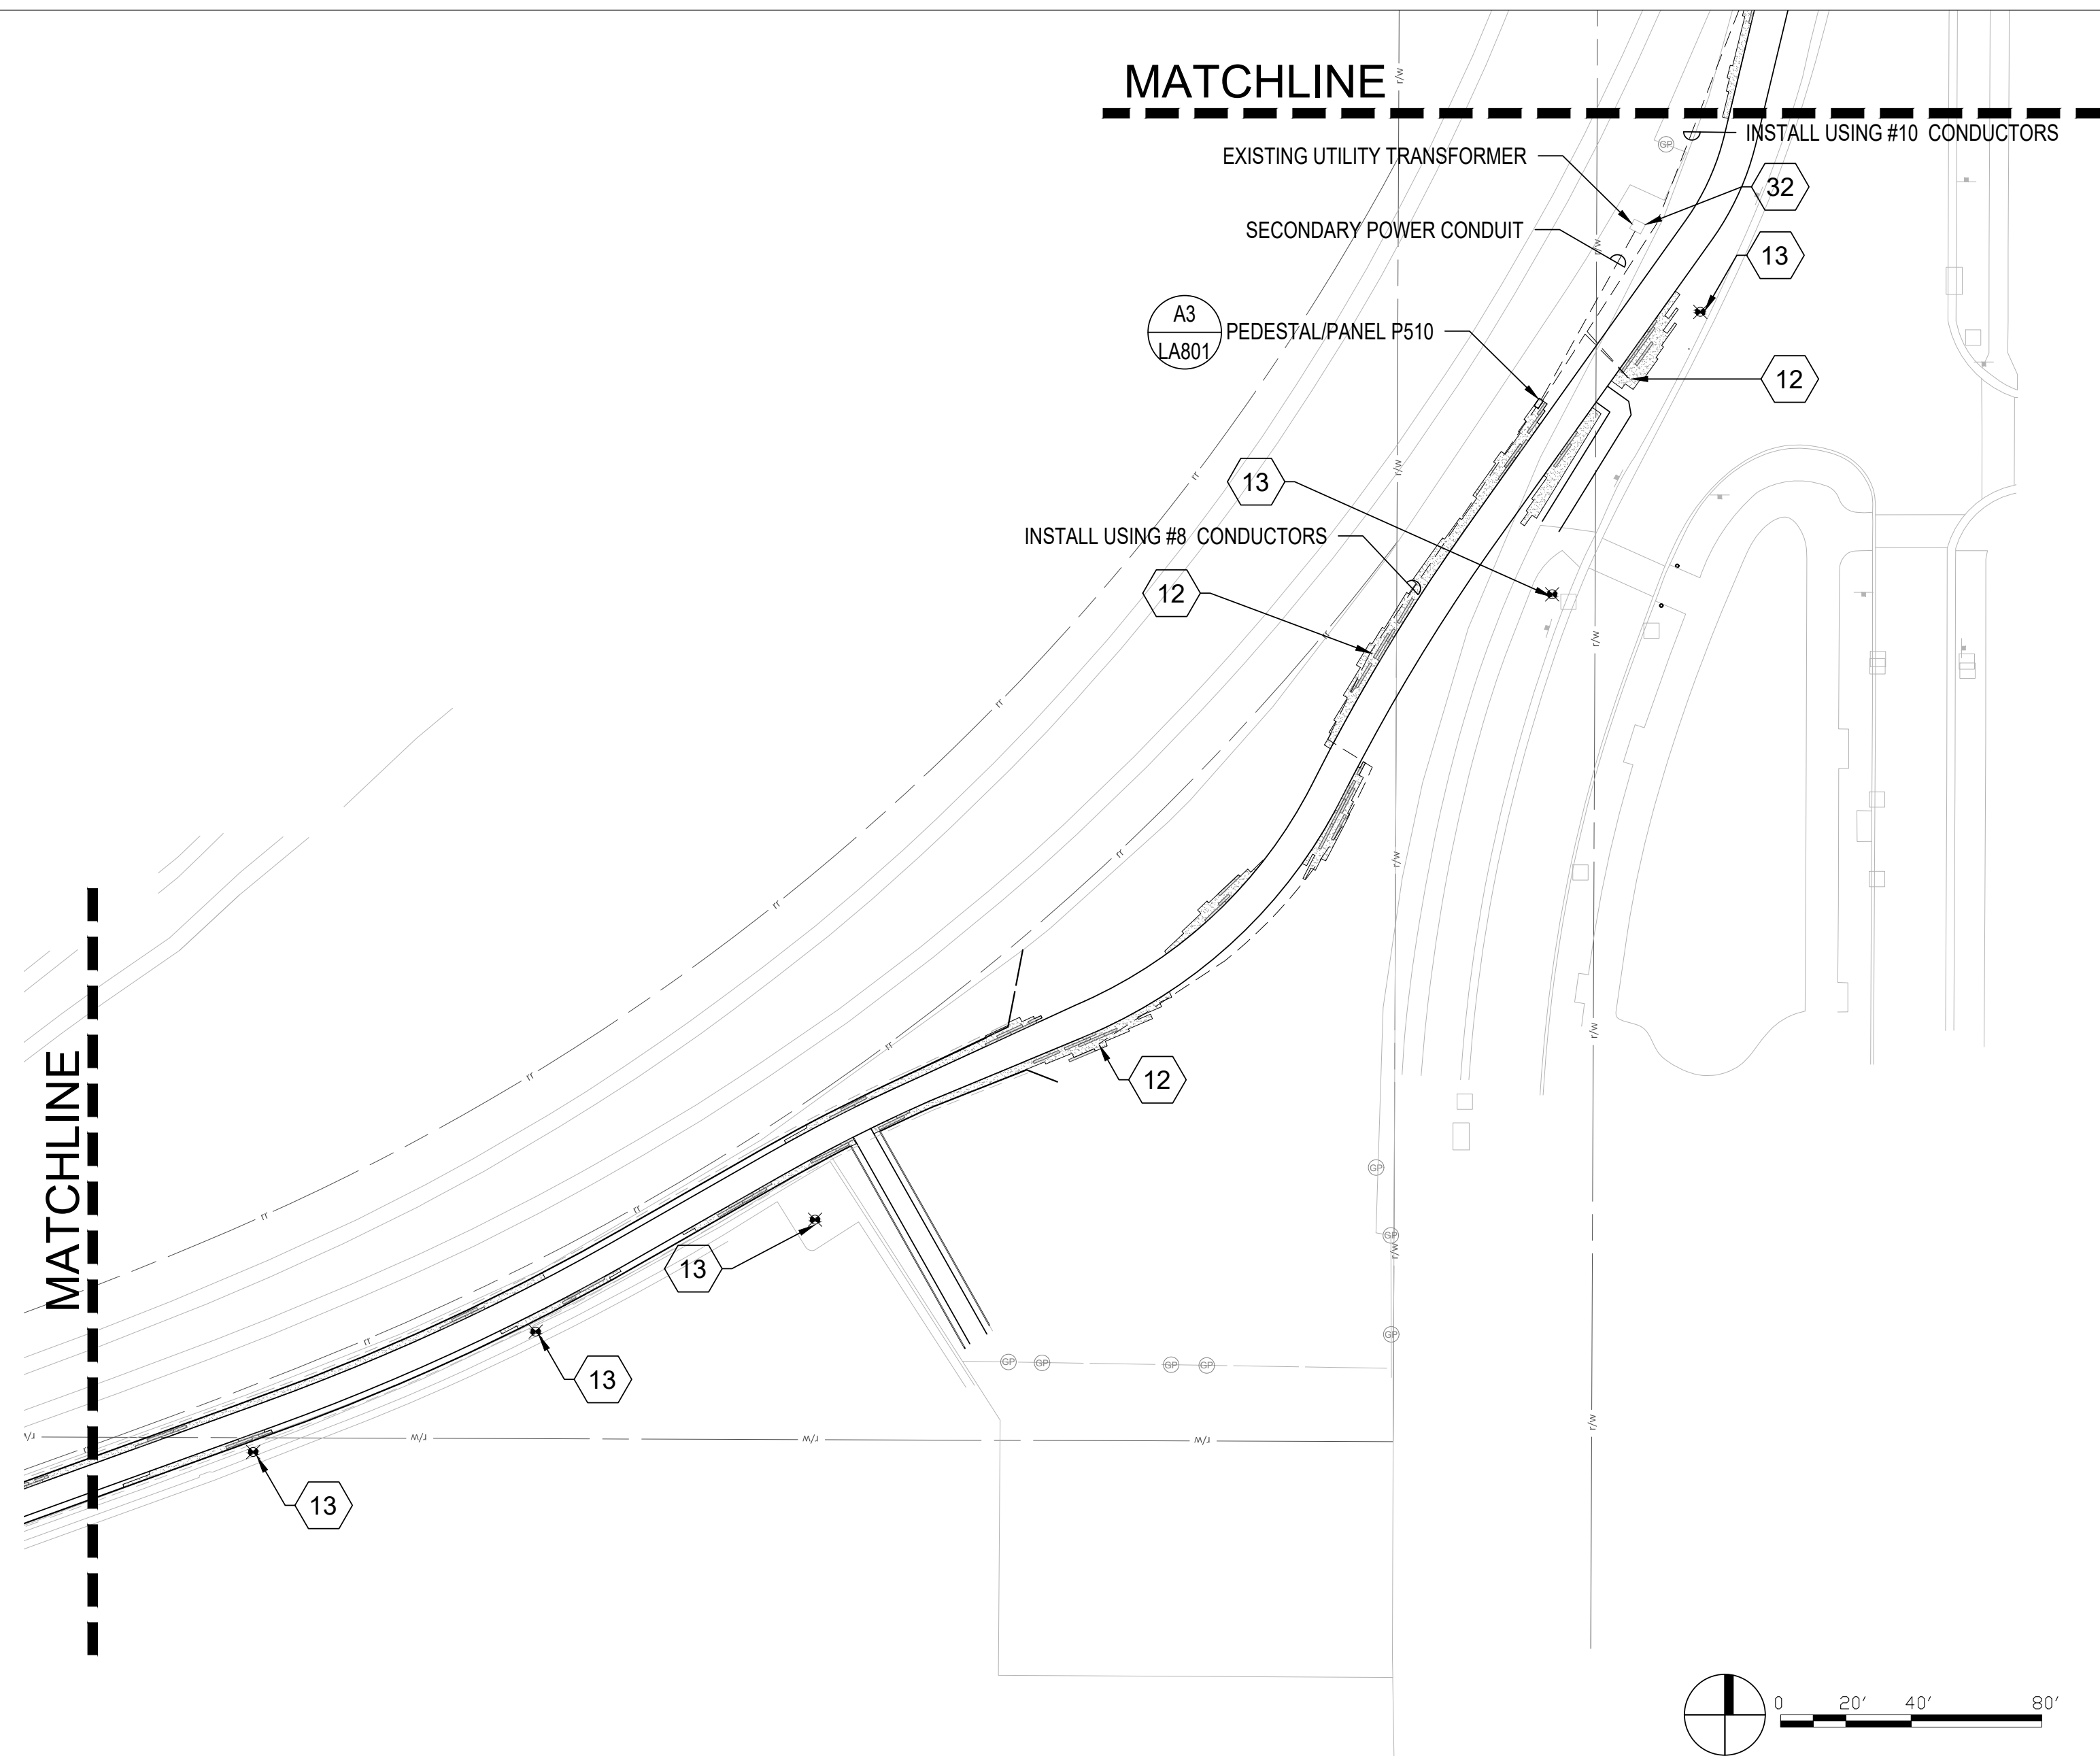

REFERENCE NOTES	MATERIALS LEGEND	GENERAL NOTES
<div><div>11</div>OVERHEAD PEDESTRIAN LIGHT - LANDSCAPE FORMS #SPL36C2II</div> <div><div>12</div>BOLLARD LIGHTS - LANDSCAPE FORMS #ANNAPOLIS</div> <div><div>13</div>EXISTING STREET LIGHTS</div> <div><div>14</div>EXISTING LIGHTS UNDER FREEWAY UNDERPASS</div> <div><div>30</div>NEW POLE MOUNTED AREA LIGHT BY OTHERS.</div> <div><div>31</div>NEW DOWN-LEAD FROM STREET LIGHT OVERHEAD FEED ON EXISTING POLE.</div> <div><div>32</div>NEW FEED FROM EXISTING PAD MOUNTED TRANSFORMER.</div> <div><div>33</div>NEW SECONDARY POWER DOWN-LEAD ON UPGRADED GUY POLE.</div>	<div><div><div><div><div></div><div></div><div></div></div><div>MATCHLINE</div></div><div><div><div><div></div><div></div></div><div>PATHWAY BOLLARD LIGHTS</div></div><div><div><div><div></div><div></div></div><div>OVERHEAD PEDESTRIAN LIGHTS</div></div><div><div><div><div></div><div></div></div><div>EXISTING STREET LIGHTS</div></div><div><div><div><div></div><div></div></div><div>EXISTING LIGHTS UNDER FREEWAY UNDERPASS</div></div><div><div><div><div><div></div><div></div></div><div>METERING/PANELBOARD PEDESTAL. STRONGBOX #MPE-A16-22K W/MPE BASE</div></div><div><div><div><div></div><div></div></div><div>EXISTING UTILITY POWER POLE</div></div></div></div><div><div><div><div></div><div></div></div><div></div></div><div><div><div><div></div><div></div></div><div></div></div></div><div><div><div><div></div><div></div></div><div></div></div><div><div><div><div></div><div></div></div><div></div></div></div></div><div><div><div><div></div><div></div></div><div></div></div><div><div><div><div></div><div></div></div><div></div></div></div></div><div><div><diMATCHLINE

PATHWAY BOLLARD LIGHTS

OVERHEAD PEDESTRIAN LIGHTS

EXISTING STREET LIGHTS


EXISTING LIGHTS UNDER FREEWAY UNDERPASS

METERING/PANELBOARD PEDESTAL, STRONGBOX #MPE-A16-22K W/MPE BASE

EXISTING UTILITY POWER POLE

11"x18"x18" POLYMER CONCRETE BELOW GRADE PULL BOX

1. VERIFY LOCATIONS OF PERTINENT SITE IMPROVEMENTS INSTALLED UNDER OTHER SECTIONS. IF ANY PART OF THIS PLAN CANNOT BE FOLLOWED DUE TO SITE CONDITIONS, CONTACT OWNER'S REPRESENTATIVE IMMEDIATELY PRIOR TO COMMENCING WORK.

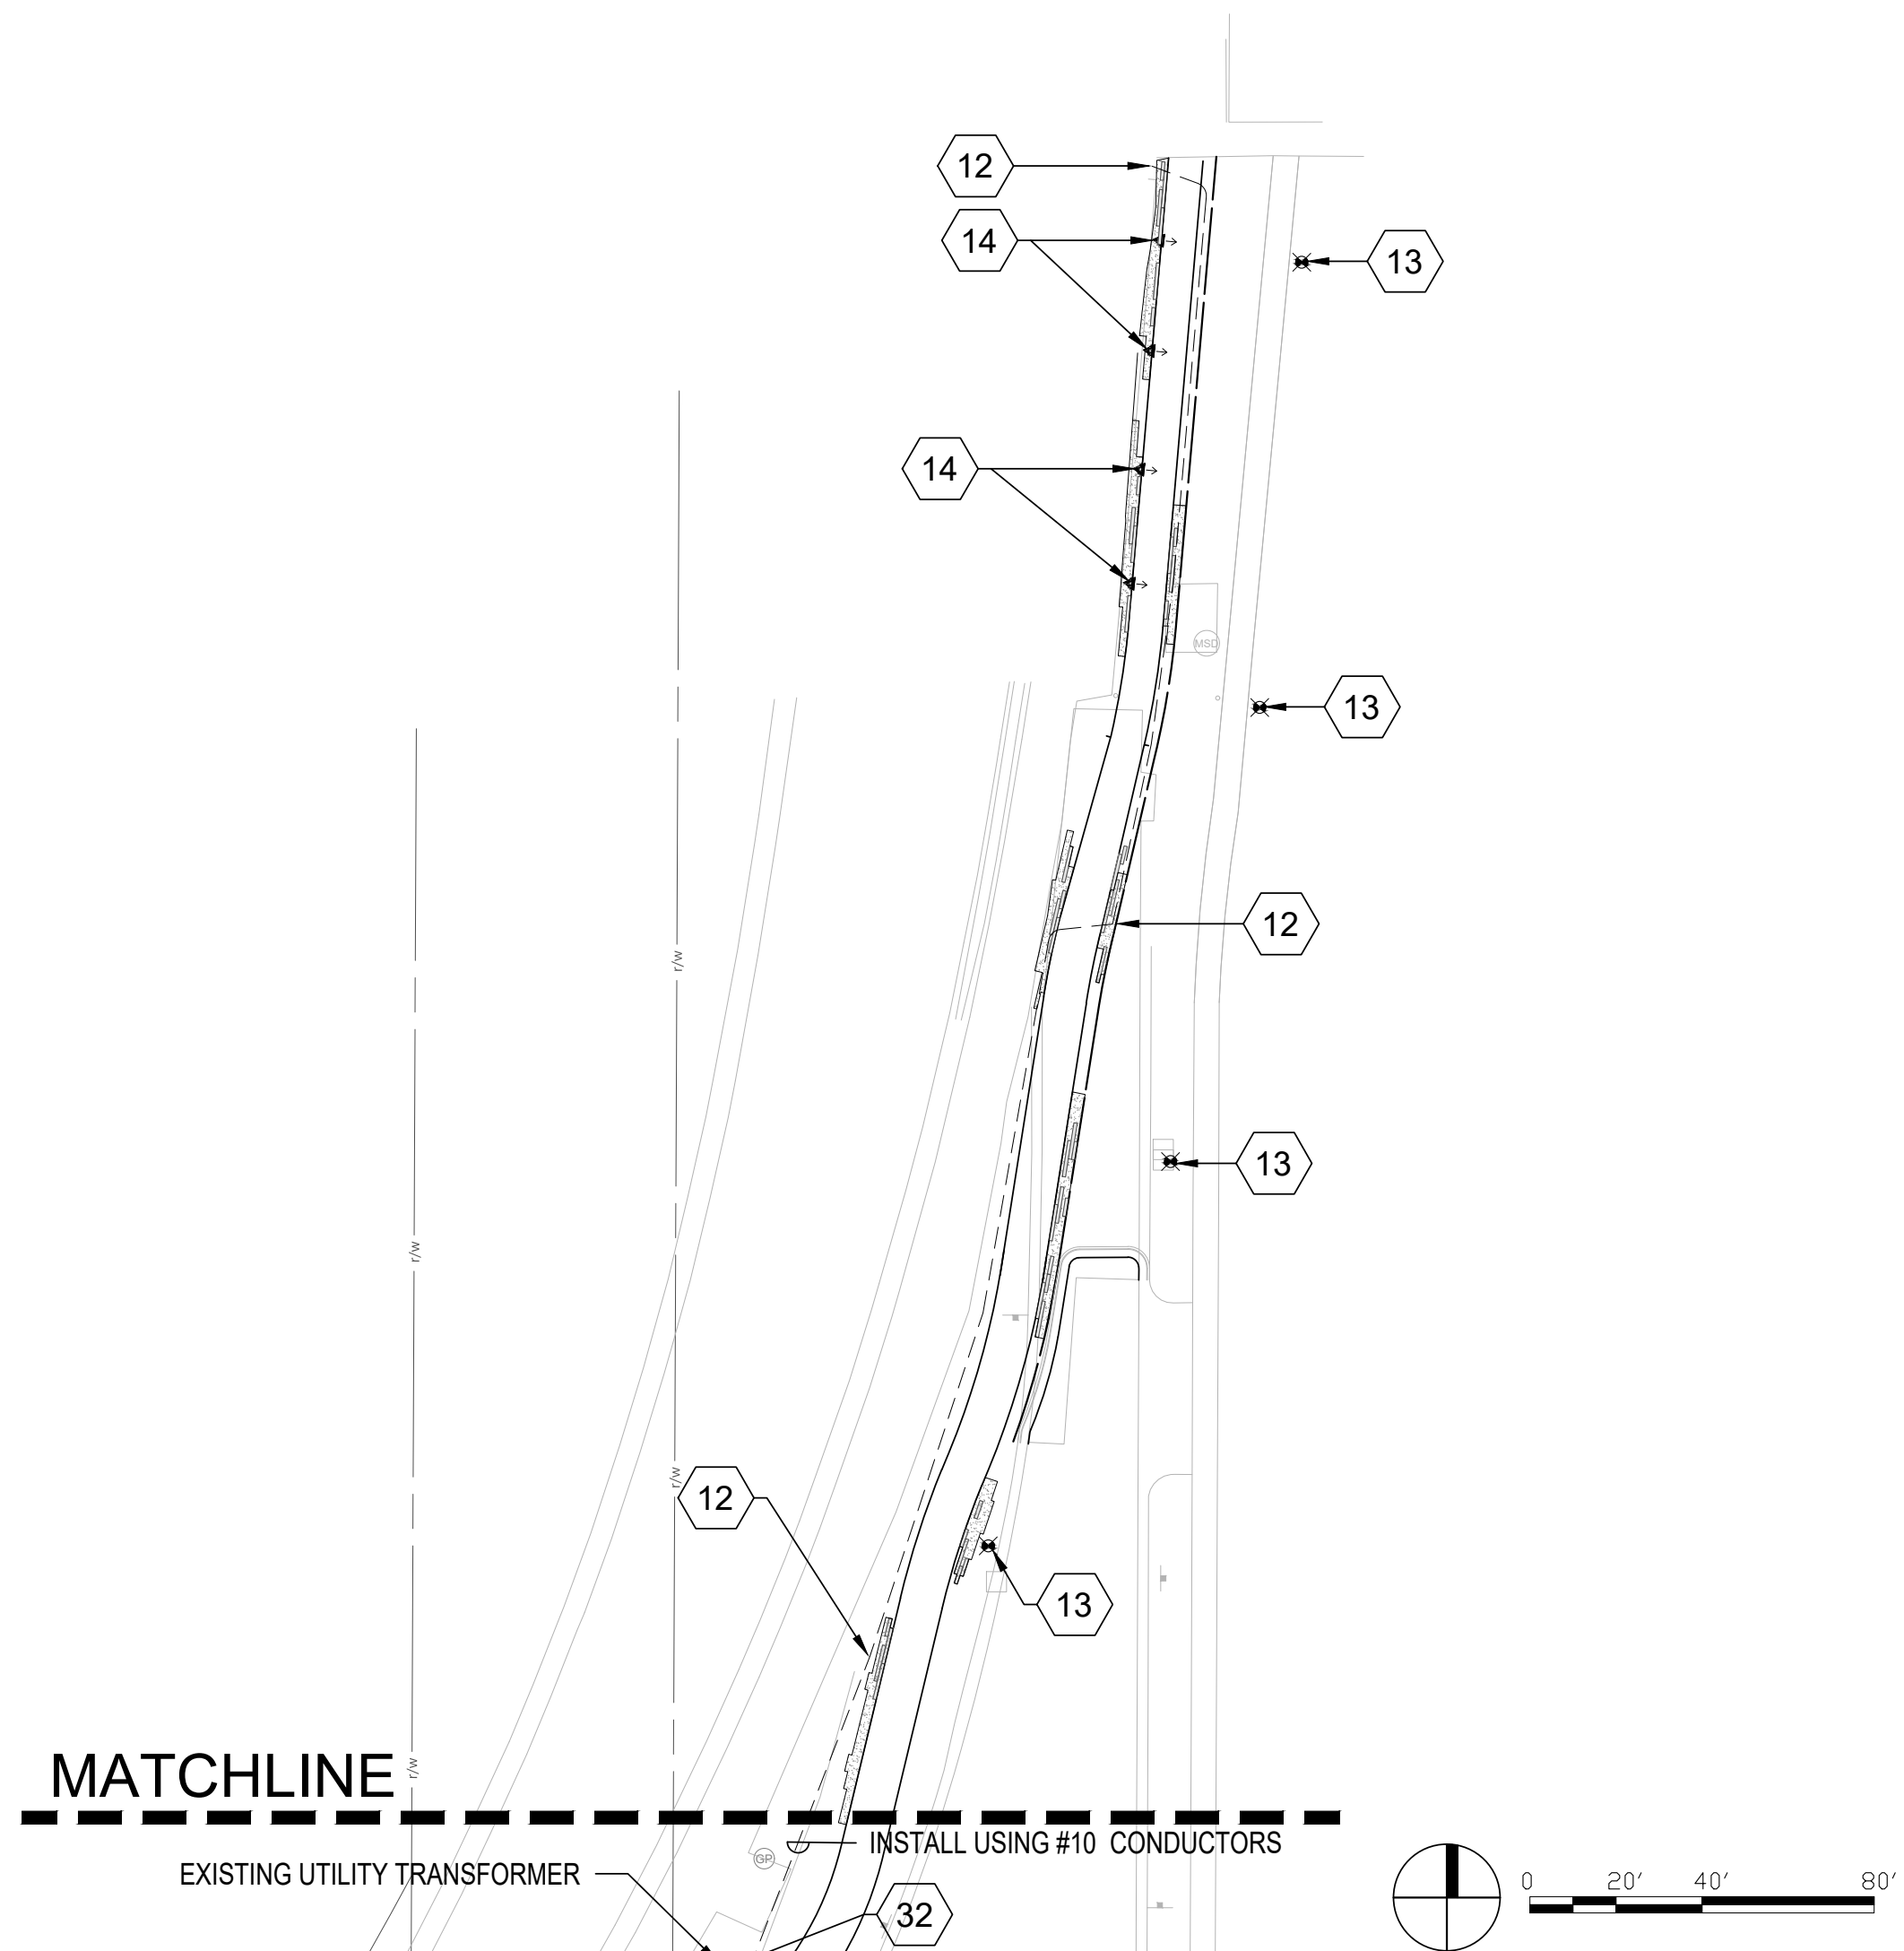

REFERENCE NOTES	MATERIALS LEGEND	GENERAL NOTES
<div>11 OVERHEAD PEDESTRIAN LIGHT - LANDSCAPE FORMS #SPL36C2TII</div> <div>12 BOLLARD LIGHTS - LANDSCAPE FORMS #ANNAPOLIS</div> <div>13 EXISTING STREET LIGHTS</div> <div>14 EXISTING LIGHTS UNDER FREEWAY UNDERPASS</div> <div>30 NEW POLE MOUNTED AREA LIGHT BY OTHERS.</div> <div>31 NEW DOWN-LEAD FROM STREET LIGHT OVERHEAD FEED ON EXISTING POLE.</div> <div>32 NEW FEED FROM EXISTING PAD MOUNTED TRANSFORMER.</div> <div>33 NEW SECONDARY POWER DOWN-LEAD ON UPGRADED GUY POLE.</div>	<div><div>MATCHLINE</div><div>11"x18"x18" POLYMER CONCRETE BELOW GRADE PULL BOX</div><div>PATHWAY BOLLARD LIGHTS</div><div>OVERHEAD PEDESTRIAN LIGHTS</div><div>EXISTING STREET LIGHTS</div><div>EXISTING LIGHTS UNDER FREEWAY UNDERPASS</div><div>METERING/PANELBOARD PEDESTAL, STRONGBOX #MPE-A16-22K W/MPE BASE</div><div>EXISTING UTILITY POWER POLE</div></div>	<div>1. VERIFY LOCATIONS OF PERTINENT SITE IMPROVEMENTS INSTALLED UNDER OTHER SECTIONS. IF ANY PART OF THIS PLAN CANNOT BE FOLLOWED DUE TO SITE CONDITIONS, CONTACT OWNER'S REPRESENTATIVE IMMEDIATELY PRIOR TO COMMENCING WORK.</div>