

CONCEPT DESIGN





West Temple Reconstruction Project - Final Concept Design

Key Project Elements:

- Improved pedestrian crossings along the corridor, including bulbouts and conversion of existing crossings to HAWK signals.
- Striped bike lanes in both directions and a protected intersection for people riding bikes at the 300 South intersection.
- Improved bus stops.

Notes:

- Major updates from the Draft Concept Design are noted in black callouts.
- Project elements are conceptual and could change as the design progresses.

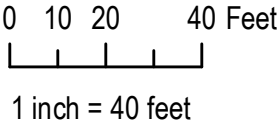 

PREPARED BY:



SALT LAKE CITY CORPORATION
COMMUNITY AND NEIGHBORHOODS
DIVISION of TRANSPORTATION
349 SOUTH 200 EAST, SUITE 150 SALT LAKE CITY, UTAH 84111-5502
TELEPHONE: 801-535-5630
FAX: 801-535-5013
E-MAIL: WWW.SLCGOV.COM

PROFESSIONAL SEAL:

PROJECT IDENTIFICATION:

West Temple Reconstruction

Date: 4/14/2023

PROJECT OWNER:
SALT LAKE CITY CORPORATION

451 SOUTH STATE STREET
SALT LAKE CITY, UTAH 84111-2836
WWW.SLCGOV.COM

REV	DATE	DESCRIPTION


ENG. JOB #:
P.U. JOB # **N/A**
FAS NO.:
PREPARED BY: **SLC CORP.**
DRAWING FILE NAME:

DRAWN BY:
CHECKED BY:

SHEET TITLE:
Concept Design

SHEET IDENTIFIER:
Sheet 1/9
BINDING ORDER

CONCEPT DESIGN

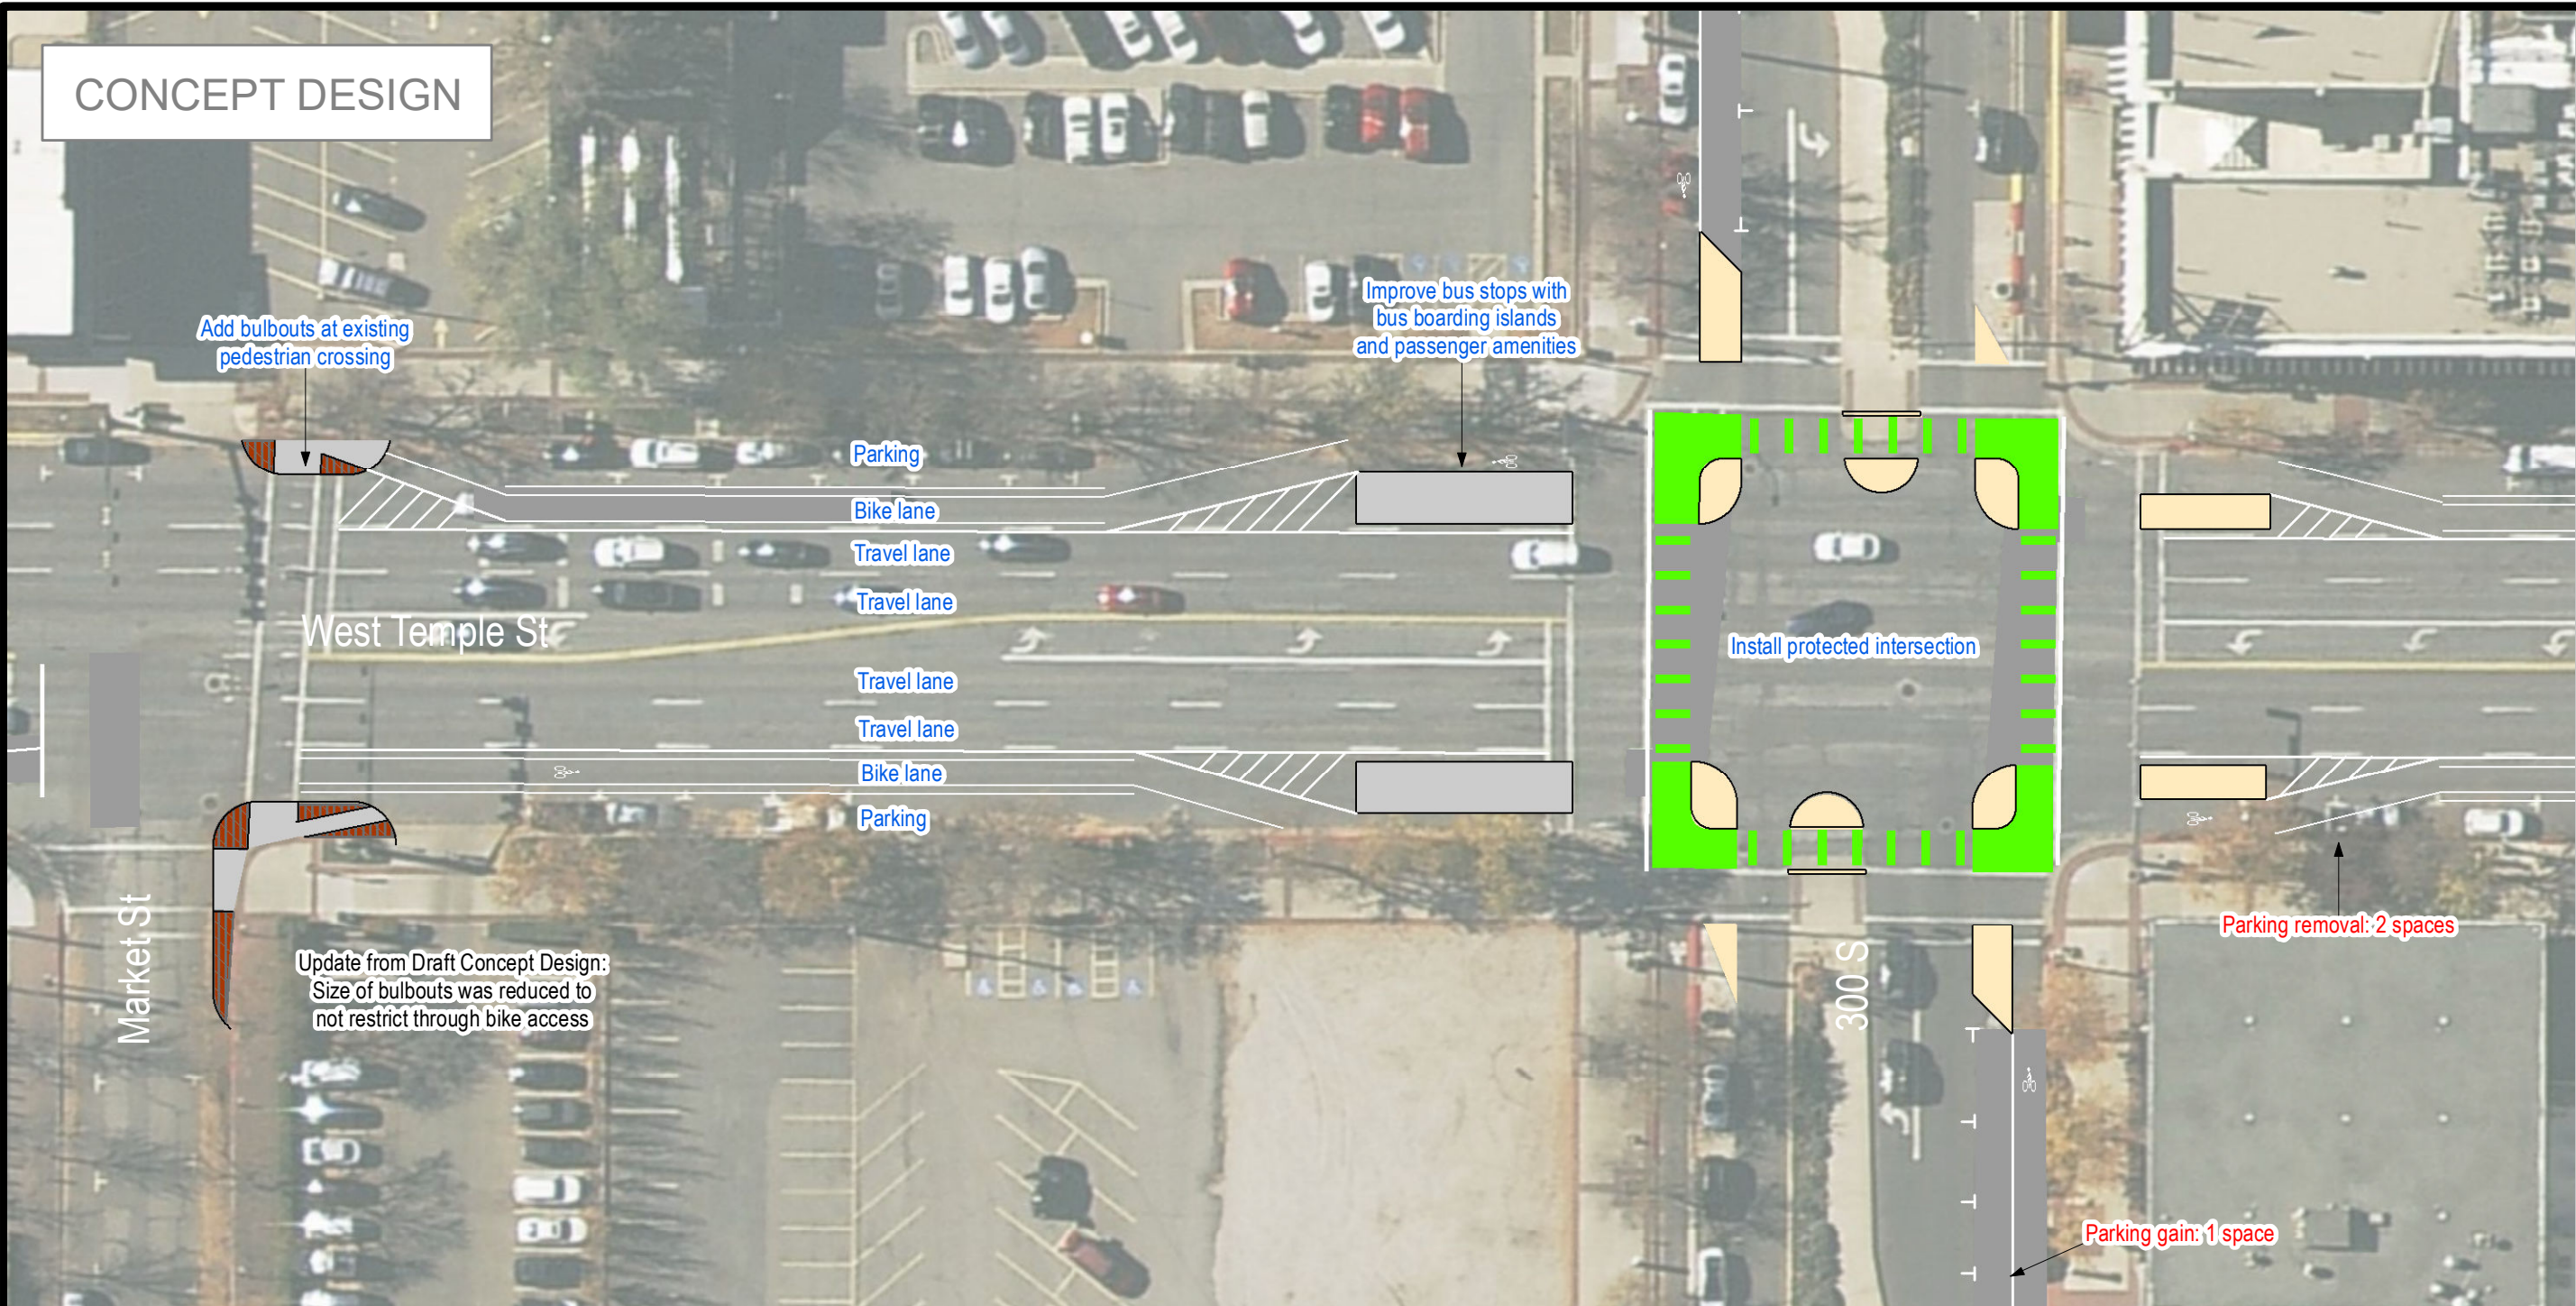



West Temple Reconstruction Project - Final Concept Design

Key Project Elements:

- Improved pedestrian crossings along the corridor, including bulbouts and conversion of existing crossings to HAWK signals.
- Striped bike lanes in both directions and a protected intersection for people riding bikes at the 300 South intersection.
- Improved bus stops.

Notes:

- Major updates from the Draft Concept Design are noted in black callouts.
- Project elements are conceptual and could change as the design progresses.

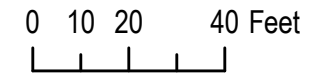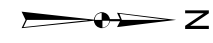

1 inch = 40 feet

PREPARED BY:



SALT LAKE CITY CORPORATION
COMMUNITY AND NEIGHBORHOODS
DIVISION of TRANSPORTATION
349 SOUTH 200 EAST, SUITE 150 SALT LAKE CITY, UTAH 84111-5502
TELEPHONE: 801-535-5630
FAX: 801-535-5013
E-MAIL: WWW.SLCGOV.COM

PROFESSIONAL SEAL:

PROJECT IDENTIFICATION:

West Temple Reconstruction

Date: 4/14/2023

PROJECT OWNER:

SALT LAKE CITY CORPORATION
451 SOUTH STATE STREET
SALT LAKE CITY, UTAH 84111-2836
WWW.SLCGOV.COM

REV	DATE	DESCRIPTION


ENG. JOB #:
P.U. JOB # **N/A**
FAS NO.:
PREPARED BY: **SLC CORP.**
DRAWING FILE NAME:
DRAWN BY:
CHECKED BY:

SHEET TITLE:
Concept Design

SHEET IDENTIFIER:
Sheet 2/9

BINDING ORDER

CONCEPT DESIGN

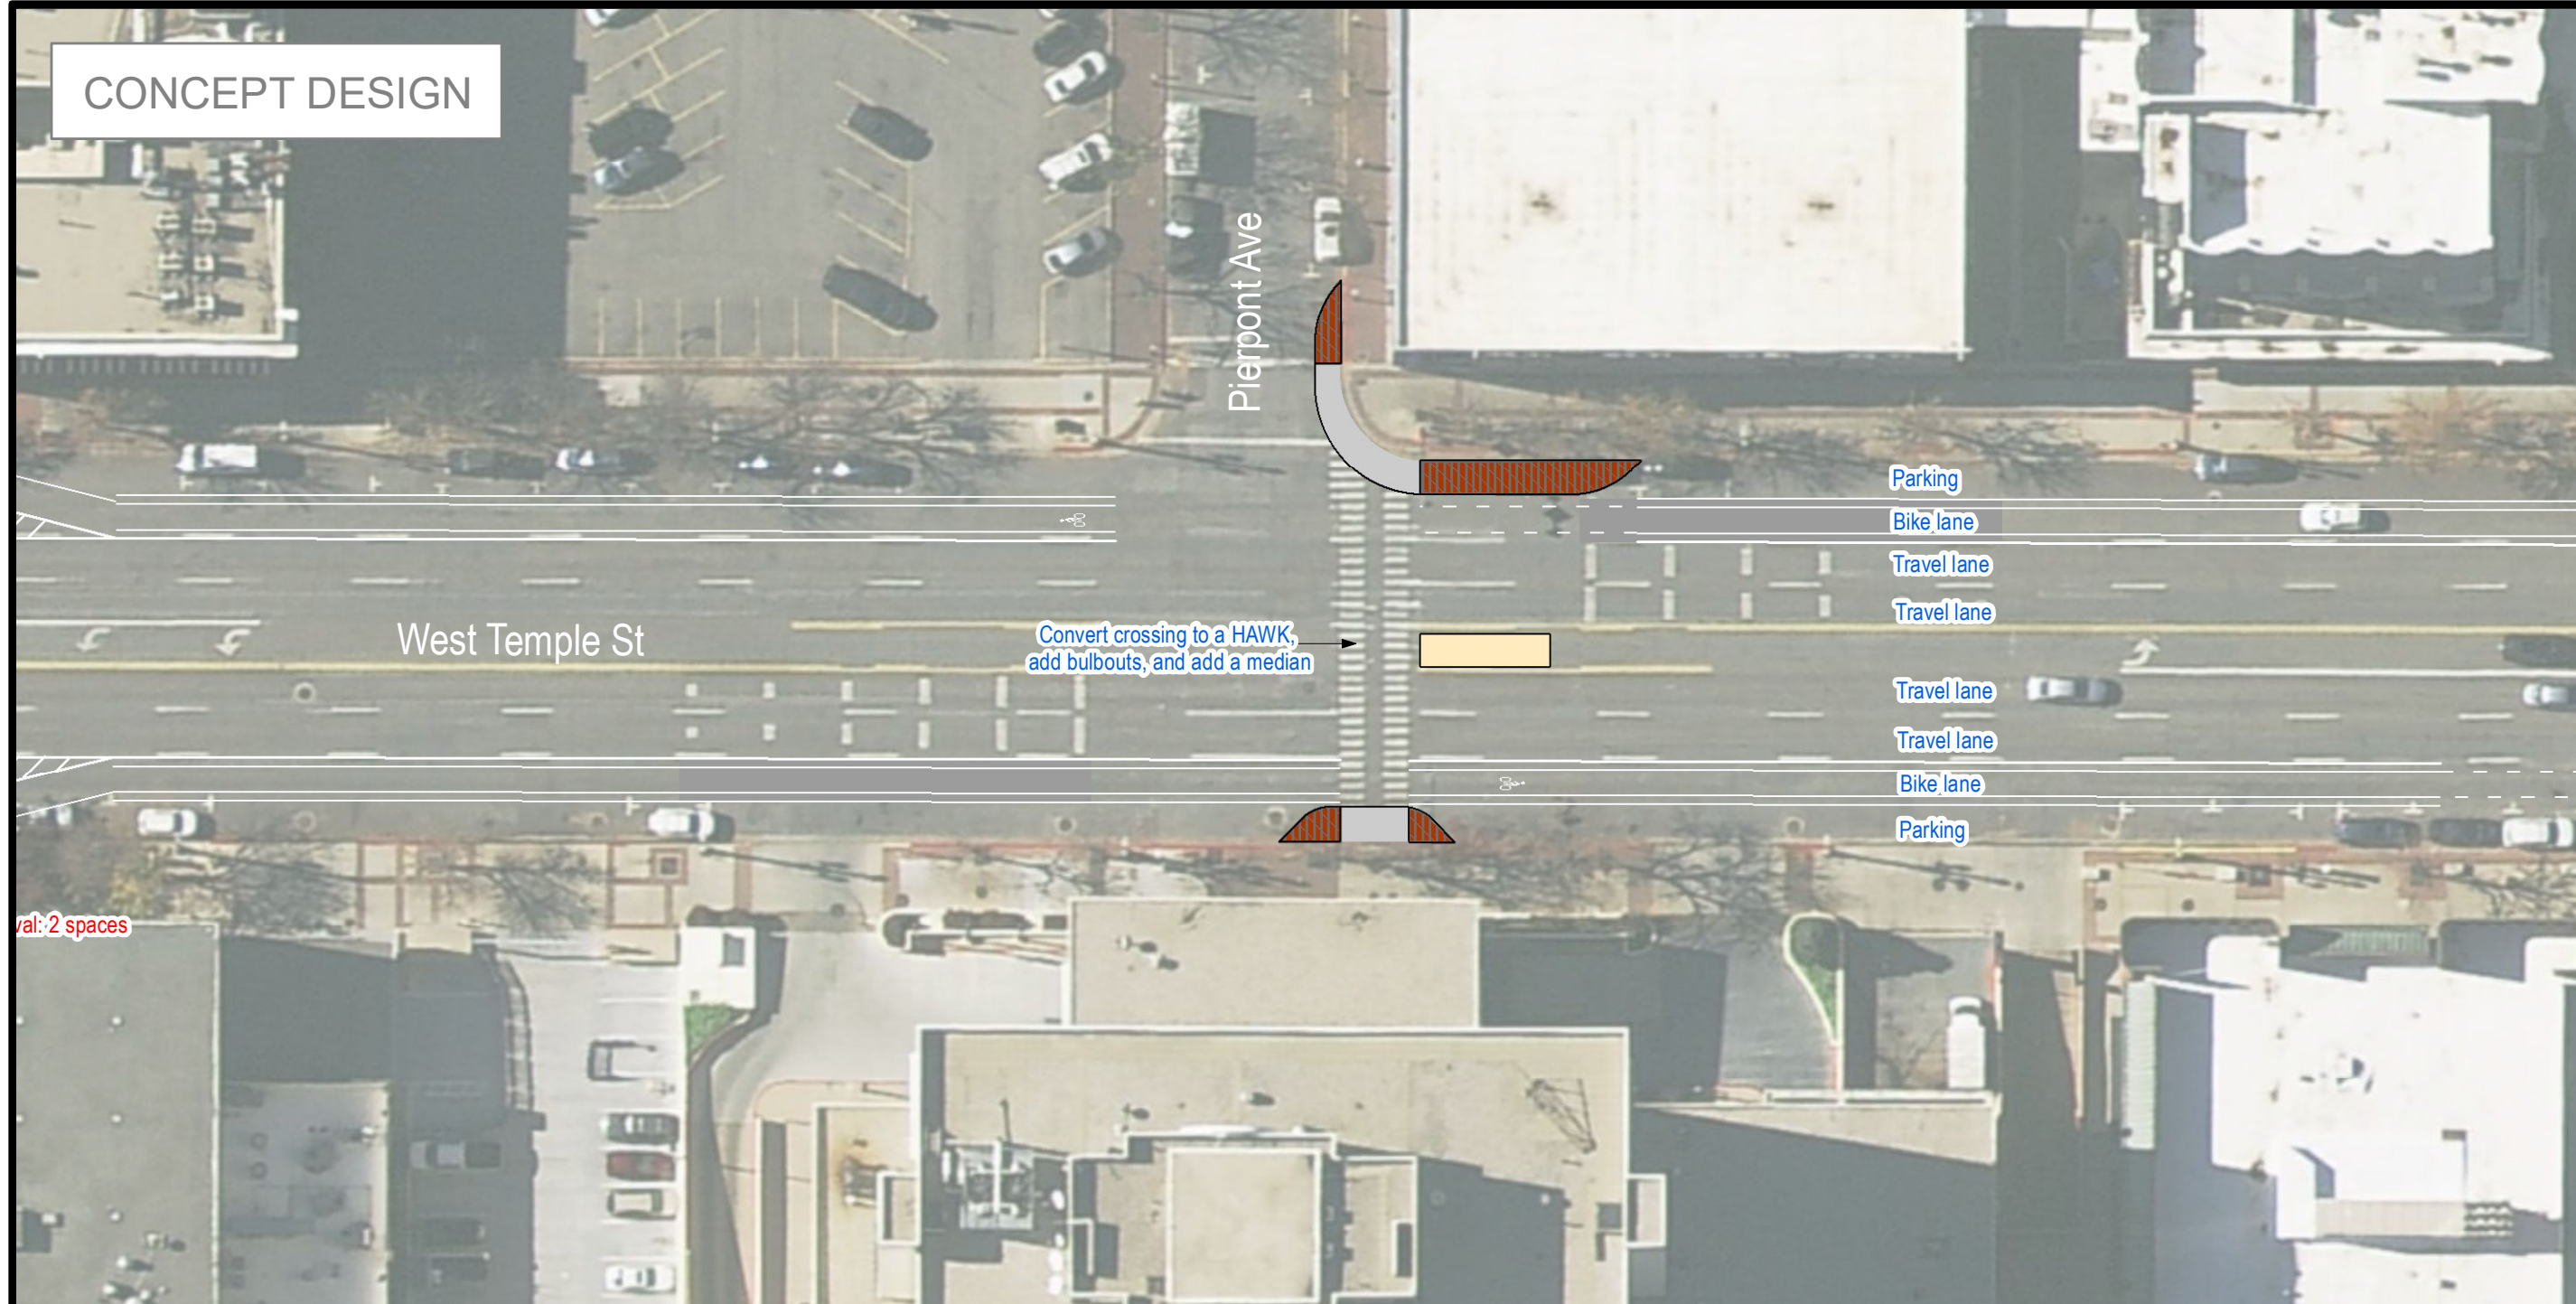

West Temple Reconstruction Project - Final Concept Design

Key Project Elements:


- Improved pedestrian crossings along the corridor, including bulbouts and conversion of existing crossings to HAWK signals.
- Striped bike lanes in both directions and a protected intersection for people riding bikes at the 300 South intersection.
- Improved bus stops.

Notes:

- Major updates from the Draft Concept Design are noted in black callouts.
- Project elements are conceptual and could change as the design progresses.



0 10 20 40 Feet

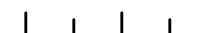

1 inch = 40 feet

PREPARED BY:



SALT LAKE CITY CORPORATION

COMMUNITY AND NEIGHBORHOODS

DIVISION of TRANSPORTATION

349 SOUTH 200 EAST, SUITE 150 SALT LAKE CITY, UTAH 84111-5502
TELEPHONE: 801-535-5630
FAX: 801-535-5013
E-MAIL: WWW.SLCGOV.COM

PROFESSIONAL SEAL:

PROJECT IDENTIFICATION:

West Temple Reconstruction

Date: 4/14/2023

PROJECT OWNER:

SALT LAKE CITY CORPORATION

451 SOUTH STATE STREET
SALT LAKE CITY, UTAH 84111-2836
WWW.SLCGOV.COM

REV	DATE	DESCRIPTION

ENG. JOB #:

P.U. JOB #: **N/A**

FAS NO.:

PREPARED BY: **SLC CORP.**

DRAWING FILE NAME:

DRAWN BY:

CHECKED BY:

SHEET TITLE:

Concept Design

SHEET IDENTIFIER:

Sheet 3/9

BINDING ORDER

CONCEPT DESIGN




West Temple Reconstruction Project - Final Concept Design

Key Project Elements:

- Improved pedestrian crossings along the corridor, including bulbouts and conversion of existing crossings to HAWK signals.
- Striped bike lanes in both directions and a protected intersection for people riding bikes at the 300 South intersection.
- Improved bus stops.

Notes:

- Major updates from the Draft Concept Design are noted in black callouts.
- Project elements are conceptual and could change as the design progresses.

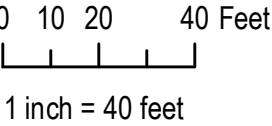

PREPARED BY:



SALT LAKE CITY CORPORATION
COMMUNITY AND NEIGHBORHOODS
DIVISION of TRANSPORTATION
349 SOUTH 200 EAST, SUITE 150 SALT LAKE CITY, UTAH 84111-5502
TELEPHONE: 801-535-5630
FAX: 801-535-5013
E-MAIL: WWW.SLCGOV.COM

PROFESSIONAL SEAL:

PROJECT IDENTIFICATION:

West Temple Reconstruction

Date: 4/14/2023

PROJECT OWNER:

SALT LAKE CITY CORPORATION
451 SOUTH STATE STREET
SALT LAKE CITY, UTAH 84111-2836
WWW.SLCGOV.COM

REV	DATE	DESCRIPTION

ENG. JOB #:

P.U. JOB # **N/A**

FAS NO.:

PREPARED BY: **SLC CORP.**

DRAWING FILE NAME:

DRAWN BY:

CHECKED BY:

SHEET TITLE:

Concept Design

SHEET IDENTIFIER:

Sheet 4/9

BINDING ORDER

CONCEPT DESIGN

the median:
Turn

Install flexible delineators
(and/or curb) to separate lanes

Install No U-Turn sign
(for NB movement)

Convert to pick-up/drop-off space

Parking/Drop-off
Bike lane
Travel lane

West Temple St


Travel lane
Bike lane
Drop-off

esign:
d to
h of
n

West Temple Reconstruction Project - Final Concept Design

Key Project Elements:
Improved pedestrian crossings along the corridor, including bulbouts and conversion of existing crossings to HAWK signals.
Striped bike lanes in both directions and a protected intersection for people riding bikes at the 300 South intersection.
Improved bus stops.

Notes:
Major updates from the Draft Concept Design are noted in black callouts.
Project elements are conceptual and could change as the design progresses.

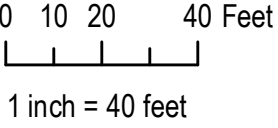

PREPARED BY:



SALT LAKE CITY CORPORATION
COMMUNITY AND NEIGHBORHOODS
DIVISION of TRANSPORTATION
349 SOUTH 200 EAST, SUITE 150 SALT LAKE CITY, UTAH 84111-5502
TELEPHONE: 801-535-5630
FAX: 801-535-5013
E-MAIL: WWW.SLCGOV.COM

PROFESSIONAL SEAL:

PROJECT IDENTIFICATION:

West Temple Reconstruction

Date: 4/14/2023

PROJECT OWNER:

SALT LAKE CITY CORPORATION
451 SOUTH STATE STREET
SALT LAKE CITY, UTAH 84111-2836
WWW.SLCGOV.COM

REV	DATE	DESCRIPTION

ENG. JOB #:
P.U. JOB # **N/A**
FAS NO.:
PREPARED BY: **SLC CORP.**
DRAWING FILE NAME:

DRAWN BY:
CHECKED BY:

SHEET TITLE:
Concept Design

SHEET IDENTIFIER:
Sheet 6/9

BINDING ORDER

CONCEPT DESIGN

South Temple St

Parking

Bike lane

Travel lane

West Temple St

Travel lane

Bike lane

Bus loading



West Temple Reconstruction Project - Final Concept Design

Key Project Elements:

- Improved pedestrian crossings along the corridor, including bulbouts and conversion of existing crossings to HAWK signals.
- Striped bike lanes in both directions and a protected intersection for people riding bikes at the 300 South intersection.
- Improved bus stops.

Notes:

- Major updates from the Draft Concept Design are noted in black callouts.
- Project elements are conceptual and could change as the design progresses.

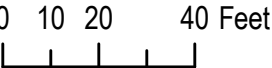 

1 inch = 40 feet

PREPARED BY:



SALT LAKE CITY CORPORATION
COMMUNITY AND NEIGHBORHOODS
DIVISION of TRANSPORTATION
349 SOUTH 200 EAST, SUITE 150 SALT LAKE CITY, UTAH 84111-5502
TELEPHONE: 801-535-5630
FAX: 801-535-5013
E-MAIL: WWW.SLCGOV.COM

PROFESSIONAL SEAL:

PROJECT IDENTIFICATION:

West Temple Reconstruction

Date: 4/14/2023

PROJECT OWNER:

SALT LAKE CITY CORPORATION
451 SOUTH STATE STREET
SALT LAKE CITY, UTAH 84111-2836
WWW.SLCGOV.COM


REV	DATE	DESCRIPTION

ENG. JOB #:
P.U. JOB # **N/A**
FAS NO.:
PREPARED BY **SLC CORP.**
DRAWING FILE NAME:
DRAWN BY:
CHECKED BY:

SHEET TITLE:
Concept Design

SHEET IDENTIFIER:
Sheet 7/9
BINDING ORDER

CONCEPT DESIGN

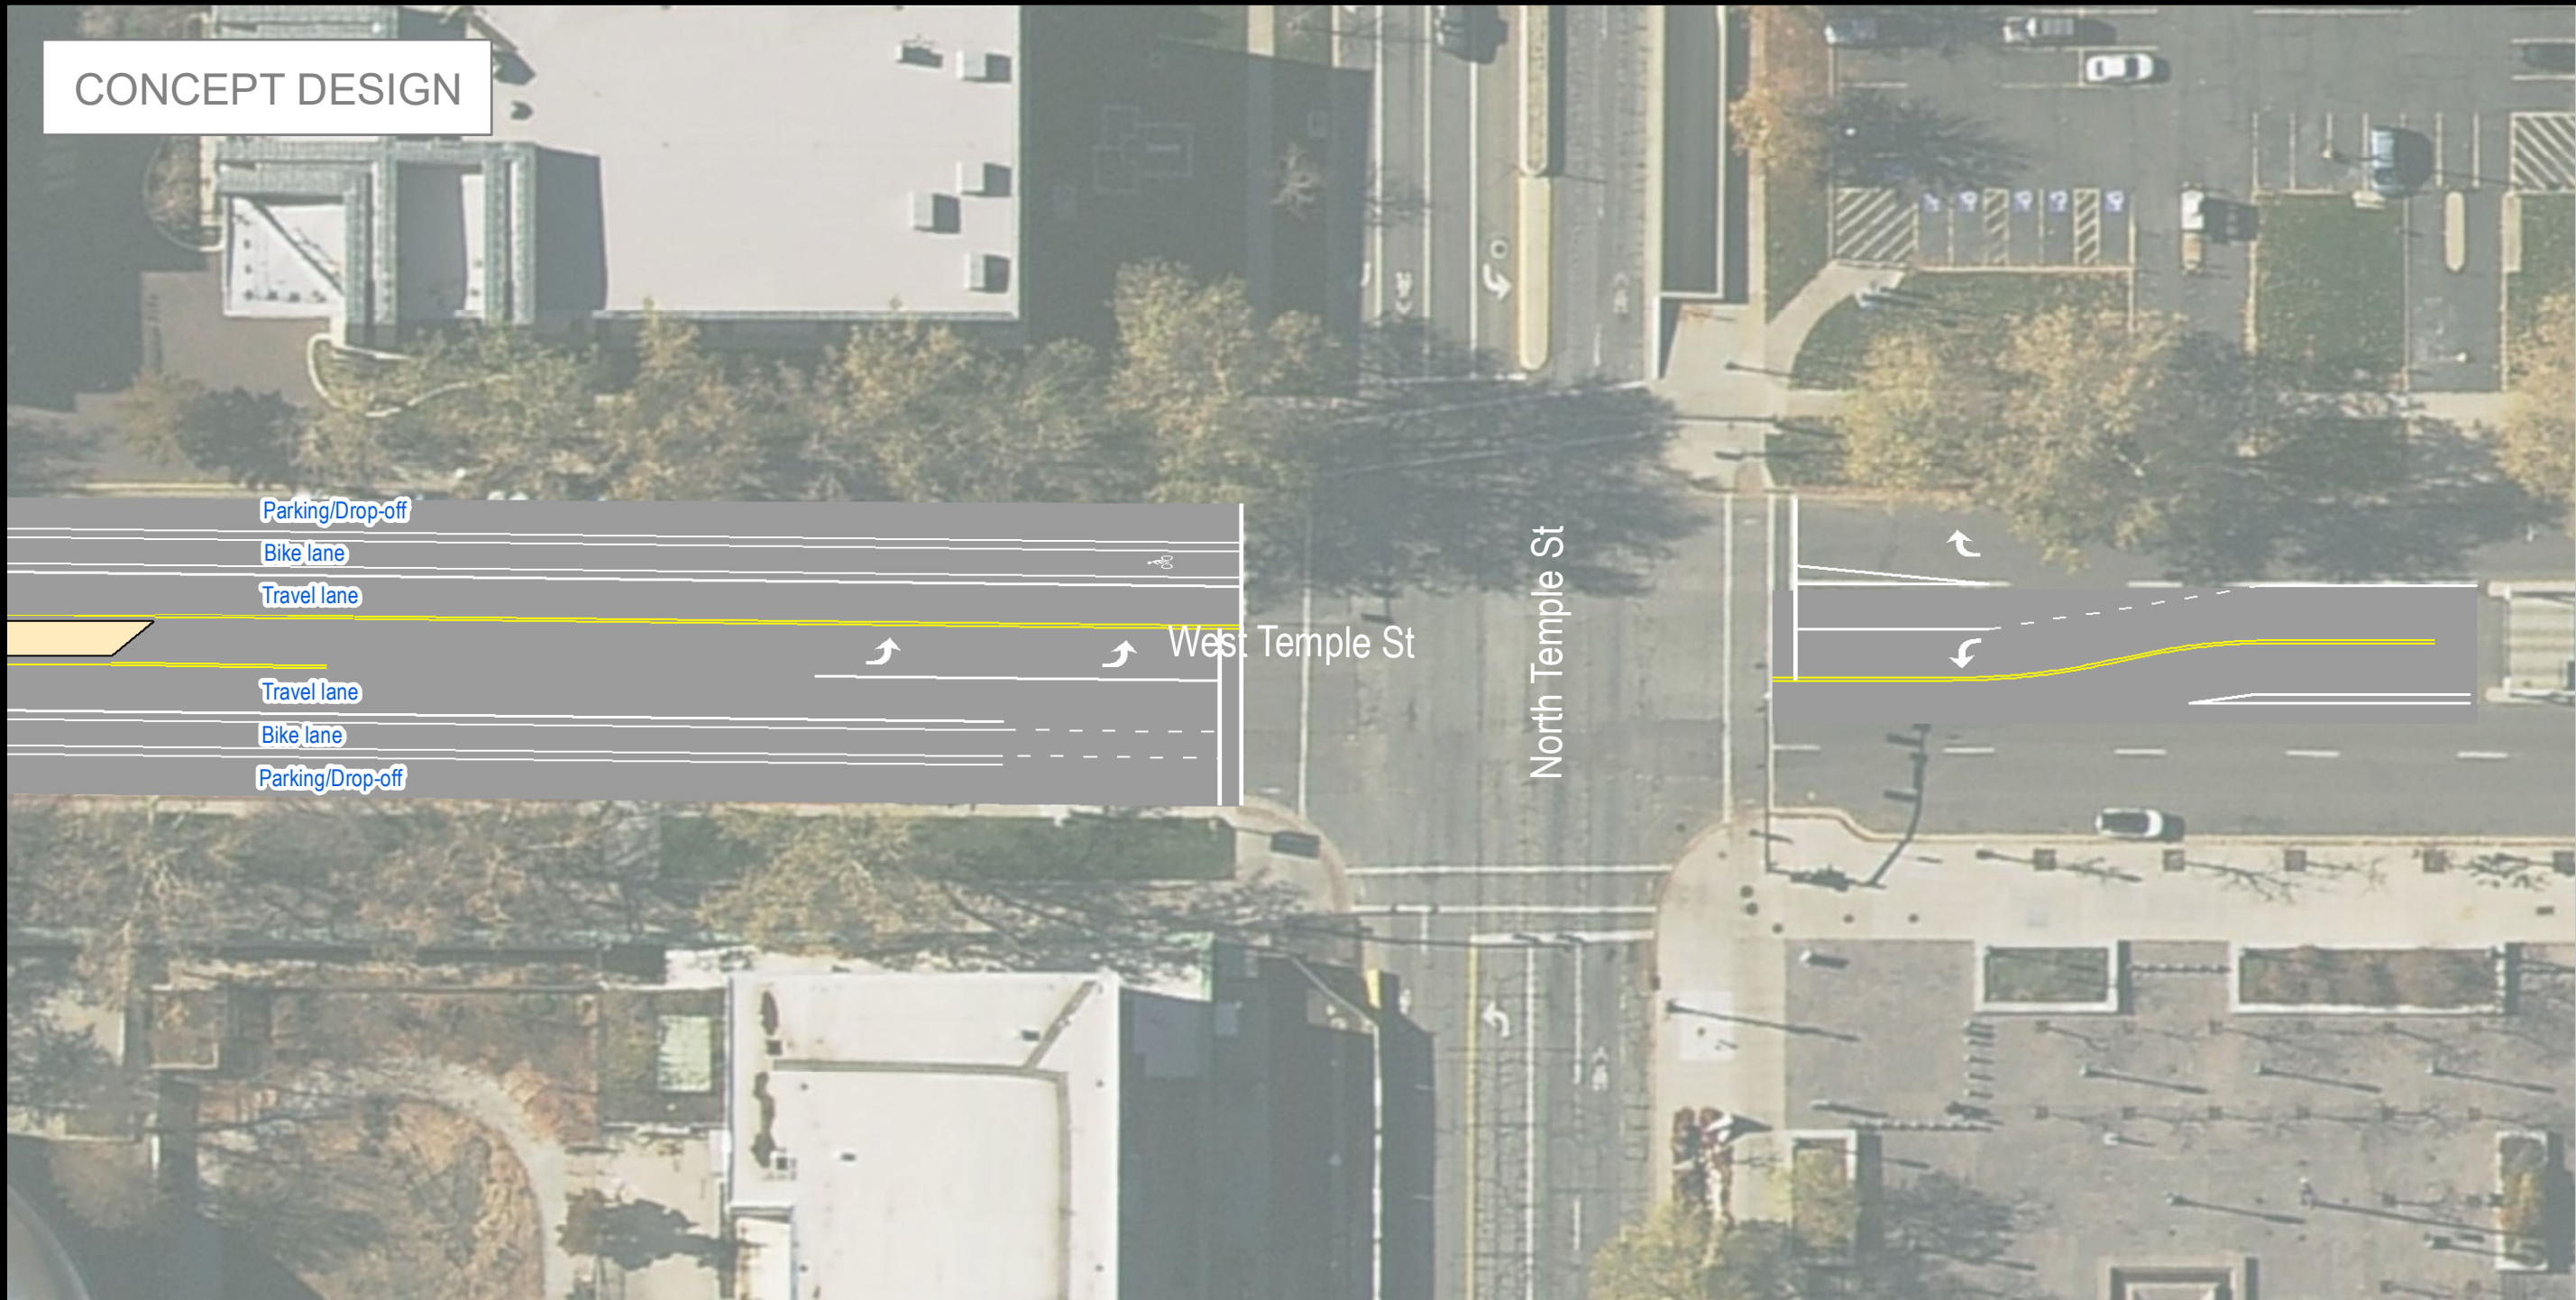


West Temple Reconstruction Project - Final Concept Design

Key Project Elements:

- Improved pedestrian crossings along the corridor, including bulbouts and conversion of existing crossings to HAWK signals.
- Striped bike lanes in both directions and a protected intersection for people riding bikes at the 300 South intersection.
- Improved bus stops.

Notes:

- Major updates from the Draft Concept Design are noted in black callouts.
- Project elements are conceptual and could change as the design progresses.

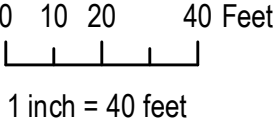

PREPARED BY:



SALT LAKE CITY CORPORATION
COMMUNITY AND NEIGHBORHOODS
DIVISION of TRANSPORTATION
349 SOUTH 200 EAST, SUITE 150 SALT LAKE CITY, UTAH 84111-5502
TELEPHONE: 801-535-6630
FAX: 801-535-6013
E-MAIL: WWW.SLCGOV.COM

PROFESSIONAL SEAL:

PROJECT IDENTIFICATION:

West Temple Reconstruction

Date: 4/14/2023

PROJECT OWNER:

SALT LAKE CITY CORPORATION
451 SOUTH STATE STREET
SALT LAKE CITY, UTAH 84111-2836
WWW.SLCGOV.COM

REV	DATE	DESCRIPTION

ENG. JOB #:

P.U. JOB #: **N/A**

FAS. NO.:

PREPARED BY: **SLC CORP.**

DRAWING FILE NAME:

DRAWN BY:

CHECKED BY:


SHEET TITLE:

Concept Design

SHEET IDENTIFIER:

Sheet 8/9

BINDING ORDER

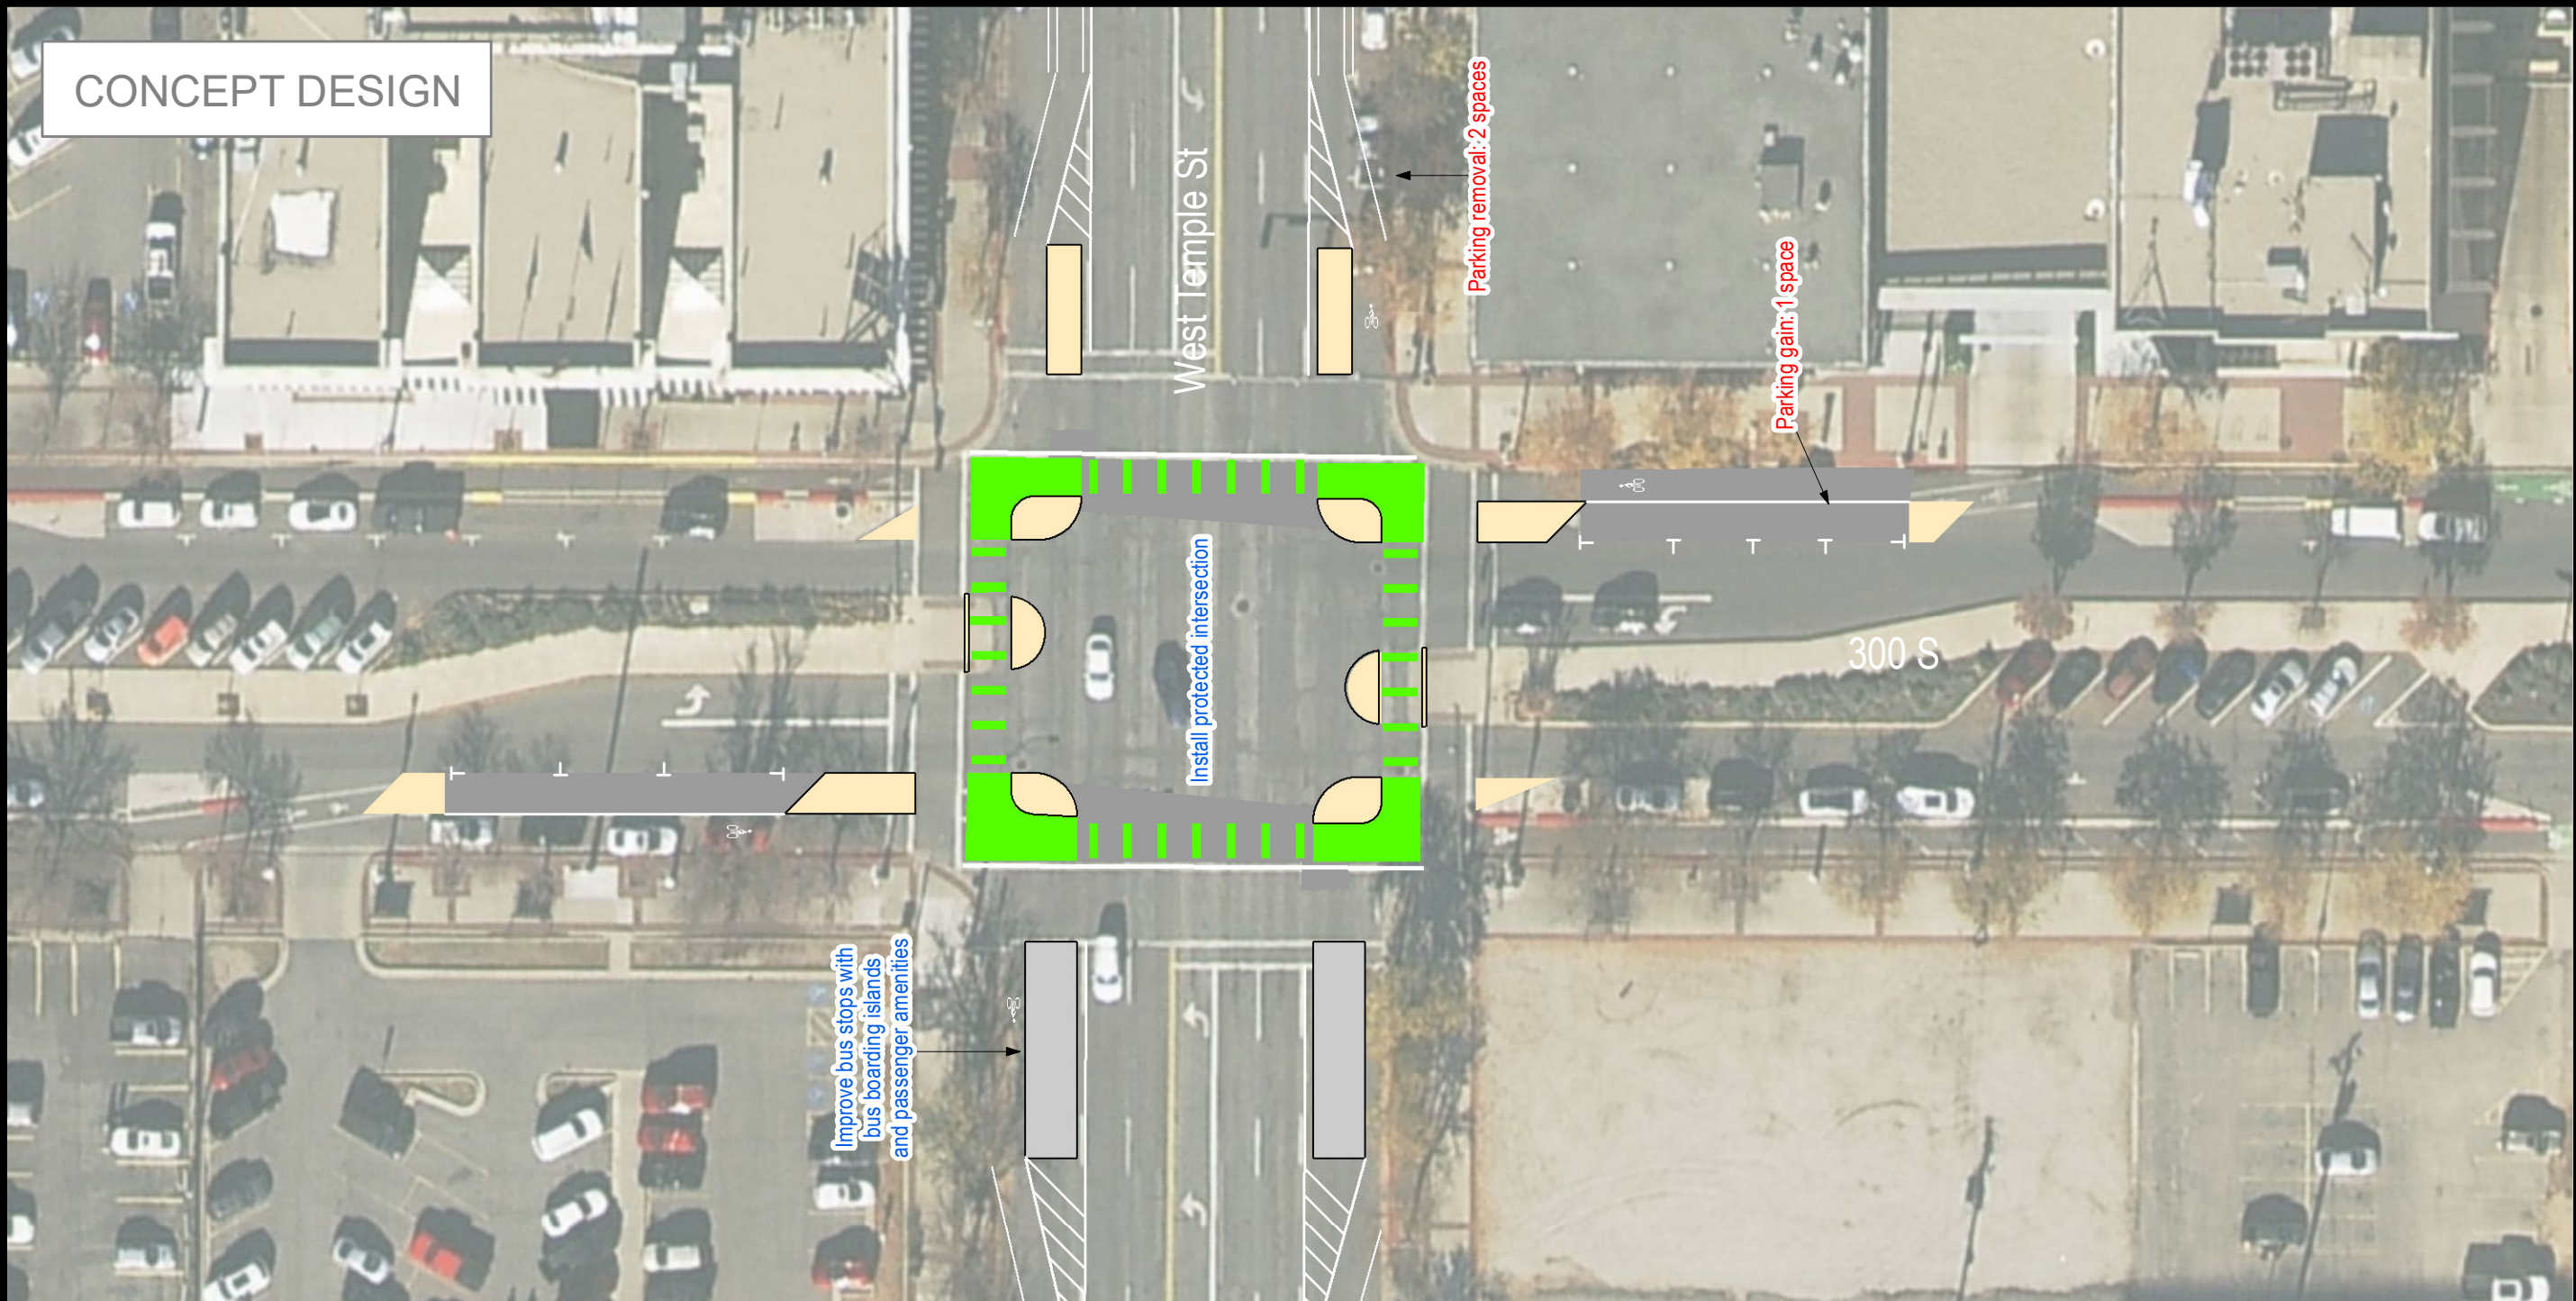

West Temple Reconstruction Project - Final Concept Design

Key Project Elements:

- Improved pedestrian crossings along the corridor, including bulbouts and conversion of existing crossings to HAWK signals.
- Striped bike lanes in both directions and a protected intersection for people riding bikes at the 300 South intersection.
- Improved bus stops.

Notes:

- Major updates from the Draft Concept Design are noted in black callouts.
- Project elements are conceptual and could change as the design progresses.



0 10 20 40 Feet
1 inch = 40 feet

PREPARED BY:



SALT LAKE CITY CORPORATION
COMMUNITY AND NEIGHBORHOODS

DIVISION of TRANSPORTATION
349 SOUTH 200 EAST, SUITE 150 SALT LAKE CITY, UTAH 84111-5502
TELEPHONE: 801-535-5630
FAX: 801-535-5013
E-MAIL: WWW.SLCGOV.COM

PROFESSIONAL SEAL:

PROJECT IDENTIFICATION:

West Temple Reconstruction

Date: 4/14/2023

PROJECT OWNER:

SALT LAKE CITY CORPORATION

451 SOUTH STATE STREET
SALT LAKE CITY, UTAH 84111-2836
WWW.SLCGOV.COM

REV	DATE	DESCRIPTION

ENG. JOB #:
P.U. JOB # **N/A**
FAS NO.:
PREPARED BY: **SLC CORP.**
DRAWING FILE NAME:

DRAWN BY:
CHECKED BY:

SHEET TITLE:
Concept Design

SHEET IDENTIFIER:

Sheet 9/9

BINDING ORDER