

SIGN CODE LEGEND:
N - NEW SIGN
R - RELOCATE SIGN
X - REMOVE SIGN

X.X-X
SIGN CODE
SIGN NUMBER
SHEET NUMBER


STRIPING KEY:
SWL - SOLID WHITE LINE
SYL - SOLID YELLOW LINE
DYL - DOUBLE YELLOW LINE
BWL - BROKEN WHITE LINE
DWL - DOTTED WHITE LINE
LDL - LANE DROP LINE
S&BYL - SOLID AND BROKEN YELLOW LINE
SL - STOP LINE

SIGN TYPE A-1 REQ'D
[12.2b-N] 210+23.37 RT 17.51

SIGN TYPE A-2 REQ'D
[SSDT-4-N] 195+81.58 RT 17.58 ②
[12.2a-N] 210+23.37 RT 17.51
[12.4-N] 211+87.50 RT 14.34

PAVEMENT MARKINGS
(PERFORMED THERMOPLASTIC STOP LINE CROSSWALKS - 12 INCH) REQ'D
210+87.64 RT 11.26 TO 210+87.18 LT 4.74

PAVEMENT MESSAGE
(PERFORMED THERMOPLASTIC) REQ'D
190+18.90 RT 6.30 (SHARROW) ①
192+68.89 RT 5.16 (SHARROW) ①
195+90.79 RT 0.62 (SHARROW) ①
198+40.79 RT 0.58 (SHARROW) ①
200+90.79 RT 0.55 (SHARROW) ①
203+40.79 RT 0.51 (SHARROW) ①
205+90.79 RT 0.48 (SHARROW) ①
208+40.79 RT 0.44 (SHARROW) ①
210+75.95 RT 0.41 (SHARROW) ①
211+76.36 RT 1.35 (SHARROW) ①

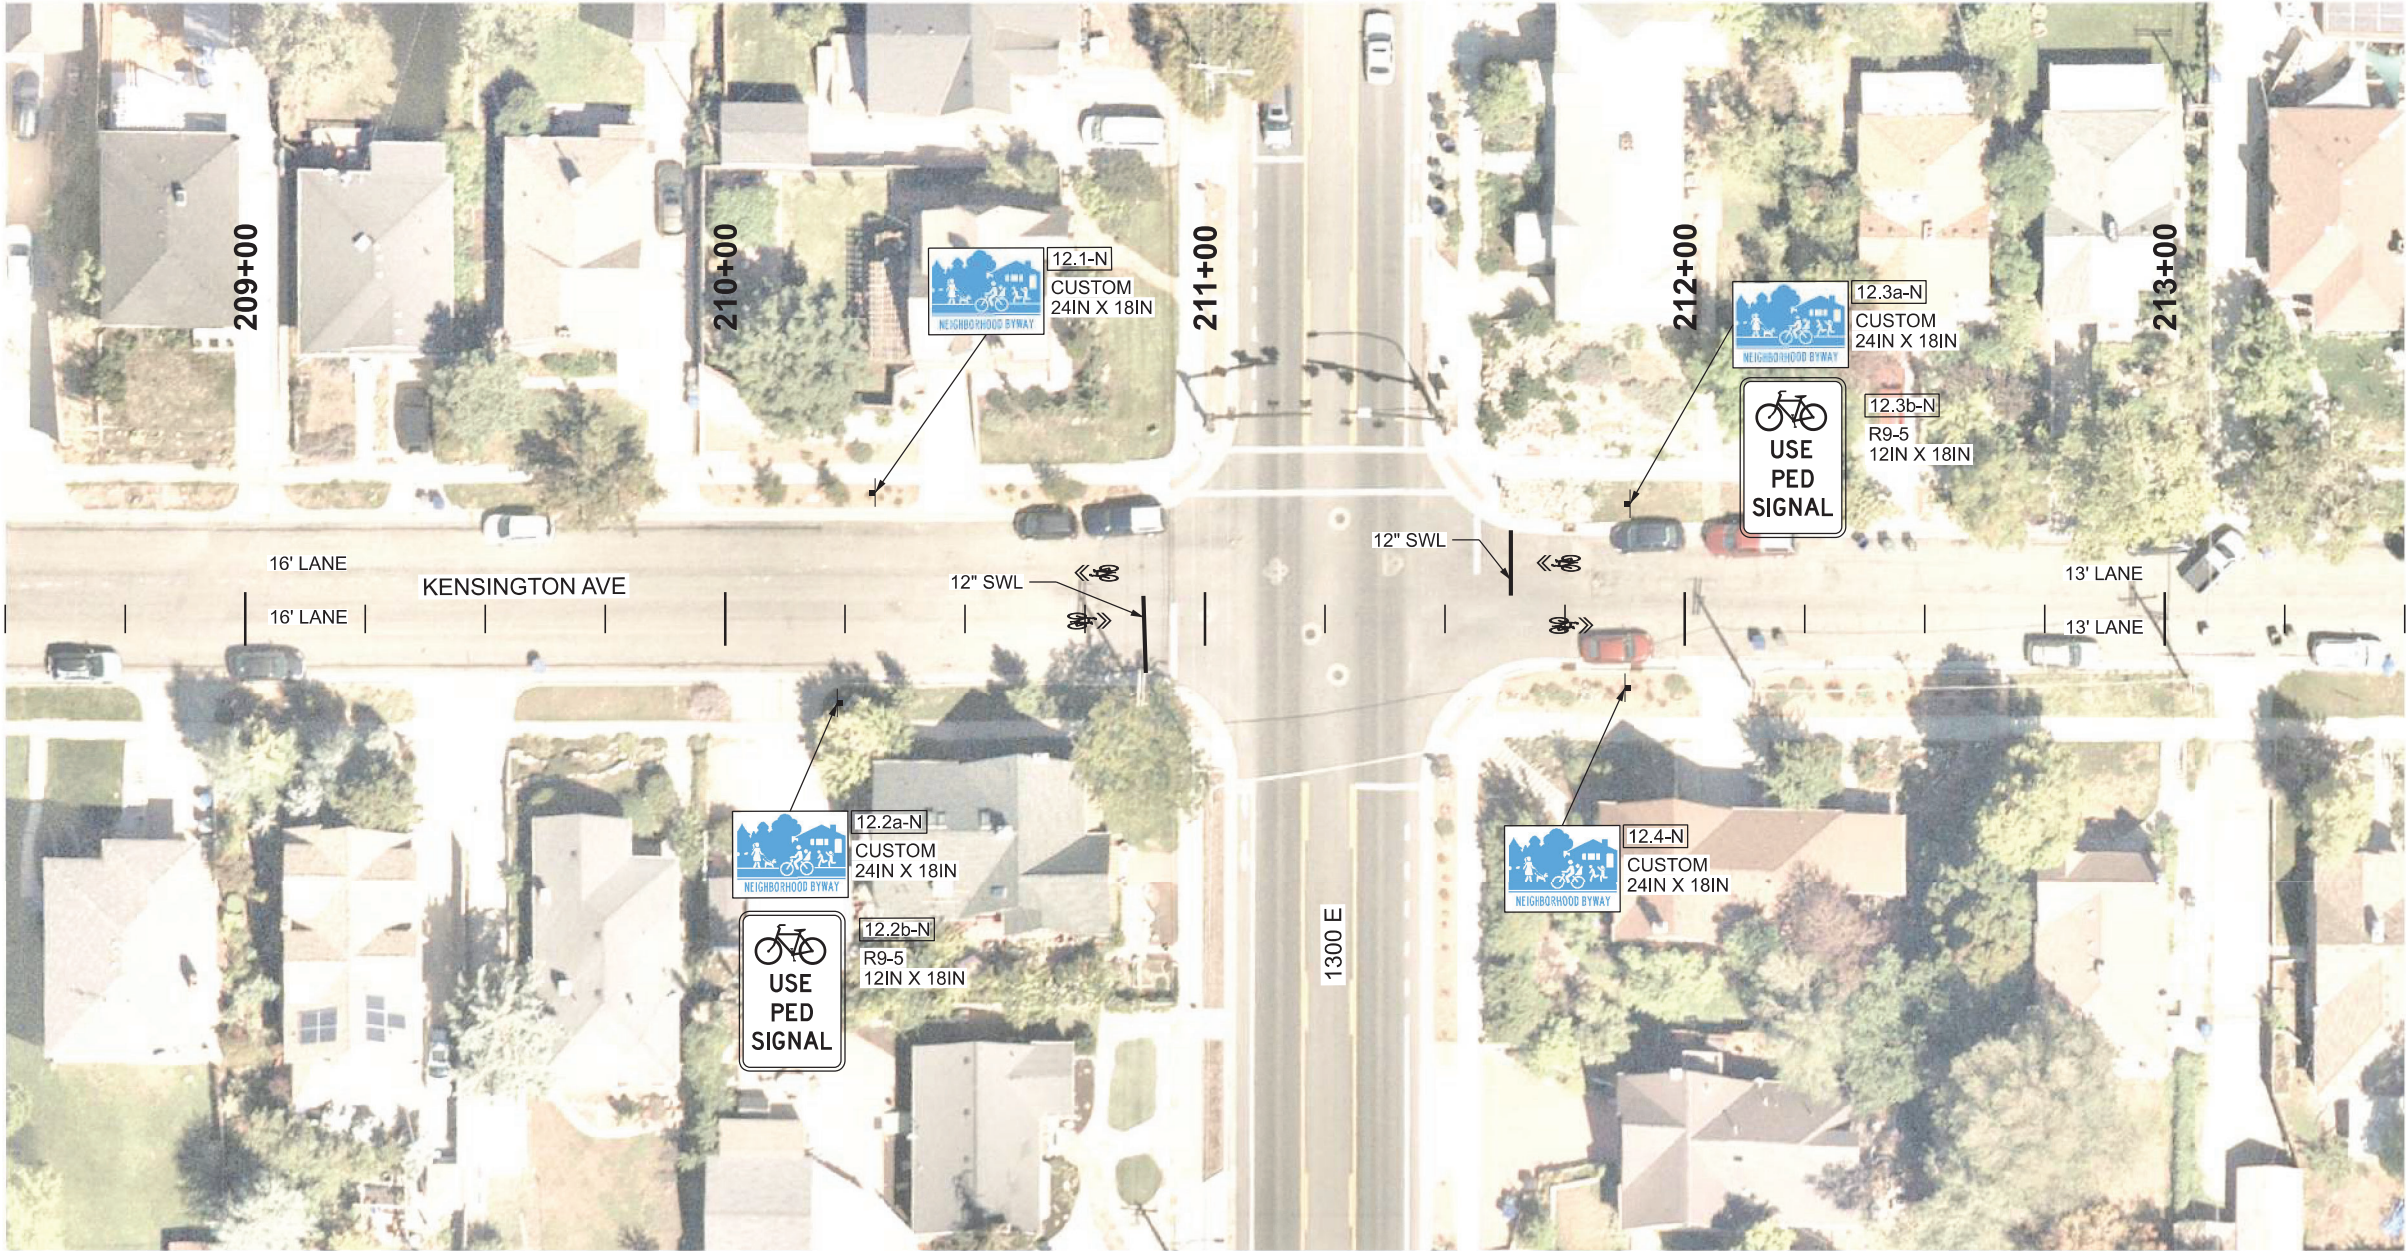

SIGN TYPE A-1 REQ'D
[12.3b-N] 211+88.59 LT 23.99

SIGN TYPE A-2 REQ'D
[SSDT-3-N] 194+51.11 LT 22.21 ②
[12.1-N] 210+31.25 LT 26.34
[12.3a-N] 211+88.59 LT 23.99

PAVEMENT MARKINGS
(PERFORMED THERMOPLASTIC STOP LINE CROSSWALKS - 12 INCH) REQ'D
211+63.76 LT 4.84 TO 211+63.76 LT 18.49

PAVEMENT MESSAGE
(PERFORMED THERMOPLASTIC) REQ'D
189+68.65 LT 3.47 (SHARROW) ①
192+18.64 LT 4.61 (SHARROW) ①
194+68.64 LT 5.76 (SHARROW) ①
196+05.11 LT 9.38 (SHARROW) ①
198+30.11 LT 9.42 (SHARROW) ①
200+83.54 LT 9.62 (SHARROW) ①
203+30.11 LT 9.49 (SHARROW) ①
205+80.11 LT 9.52 (SHARROW) ①
208+30.11 LT 9.56 (SHARROW) ①
210+77.37 LT 9.57 (SHARROW) ①
211+73.66 LT 11.63 (SHARROW) ①

NOTES:
① SHARED LANE MARKING LOCATED OFF SHEET SEE SSDT-01 FOR GENERAL SHARED LANE MARKING PLACEMENT GUIDELINES.
② WAYFINDING SIGN LOCATED OFF SHEET SEE SSDT-02 FOR PLACEMENT DETAIL.
3 SEE SSDT-03 FOR CUSTOM SIGN DETAILS



SHEET NO.		SS-12		UTAH DEPARTMENT OF TRANSPORTATION				REVISIONS			
PROJECT		KENSINGTON EAST-WEST		KIMLEY- HORN							
PROJECT NUMBER		NEIGHBORHOOD BYWAY									
		F-LC35(325)		PIN		18837		DRAWN BY		IGD	
		SIGNING AND STRIPING						QC CHECKED BY		TGB	
								10/1/2024		DATE	
										PROFESSIONAL ENGINEER	
										APPROVED BY	
										NO.	
										DATE	
										APPROVED BY	
										REMARKS	