

SIGN CODE LEGEND:
N - NEW SIGN
R - RELOCATE SIGN
X - REMOVE SIGN

X.X-X
SIGN CODE
SIGN NUMBER
SHEET NUMBER


STRIPING KEY:
SWL - SOLID WHITE LINE
SYL - SOLID YELLOW LINE
DYL - DOUBLE YELLOW LINE
BWL - BROKEN WHITE LINE
DWL - DOTTED WHITE LINE
LDL - LANE DROP LINE
S&BYL - SOLID AND BROKEN YELLOW LINE
SL - STOP LINE

**PAVEMENT MESSAGE
(PERFORMED
THERMOPLASTIC) REQ'D**
KENSINGTON AVE
222+21.87 RT 4.19 (SHARROW) (1)
224+71.87 RT 4.19 (SHARROW) (1)
225+46.48 RT 0.00 (SPEED BUMP)
225+46.48 RT 7.50 (SPEED BUMP)
225+53.52 RT 0.00 (SPEED BUMP)
226+85.96 RT 6.35 (SHARROW)
228+10.37 RT 5.89 (SHARROW)

SIGN TYPE A-1 REQ'D
KENSINGTON AVE
[14.1a-N] 225+37.84 RT 16.94
[14.1b-N] 225+37.84 RT 16.94
SIGN TYPE A-1 REQ'D
1500 E
[14.4-N] 1501+29.36 RT 17.02

**PAVEMENT MESSAGE
(PERFORMED
THERMOPLASTIC) REQ'D**
KENSINGTON AVE
221+75.96 LT 4.83 (SHARROW) (1)
224+25.96 LT 4.83 (SHARROW) (1)
225+53.73 LT 7.29 (SPEED BUMP)
226+75.96 LT 4.83 (SHARROW)
228+00.37 LT 4.10 (SHARROW)

SIGN TYPE A-1 REQ'D
KENSINGTON AVE
[14.2a-N] 225+56.00 LT 15.61
[14.2b-N] 225+56.00 LT 15.61
SIGN TYPE A-2 REQ'D
KENSINGTON AVE
[14.3-N] 226+87.50 LT 16.04

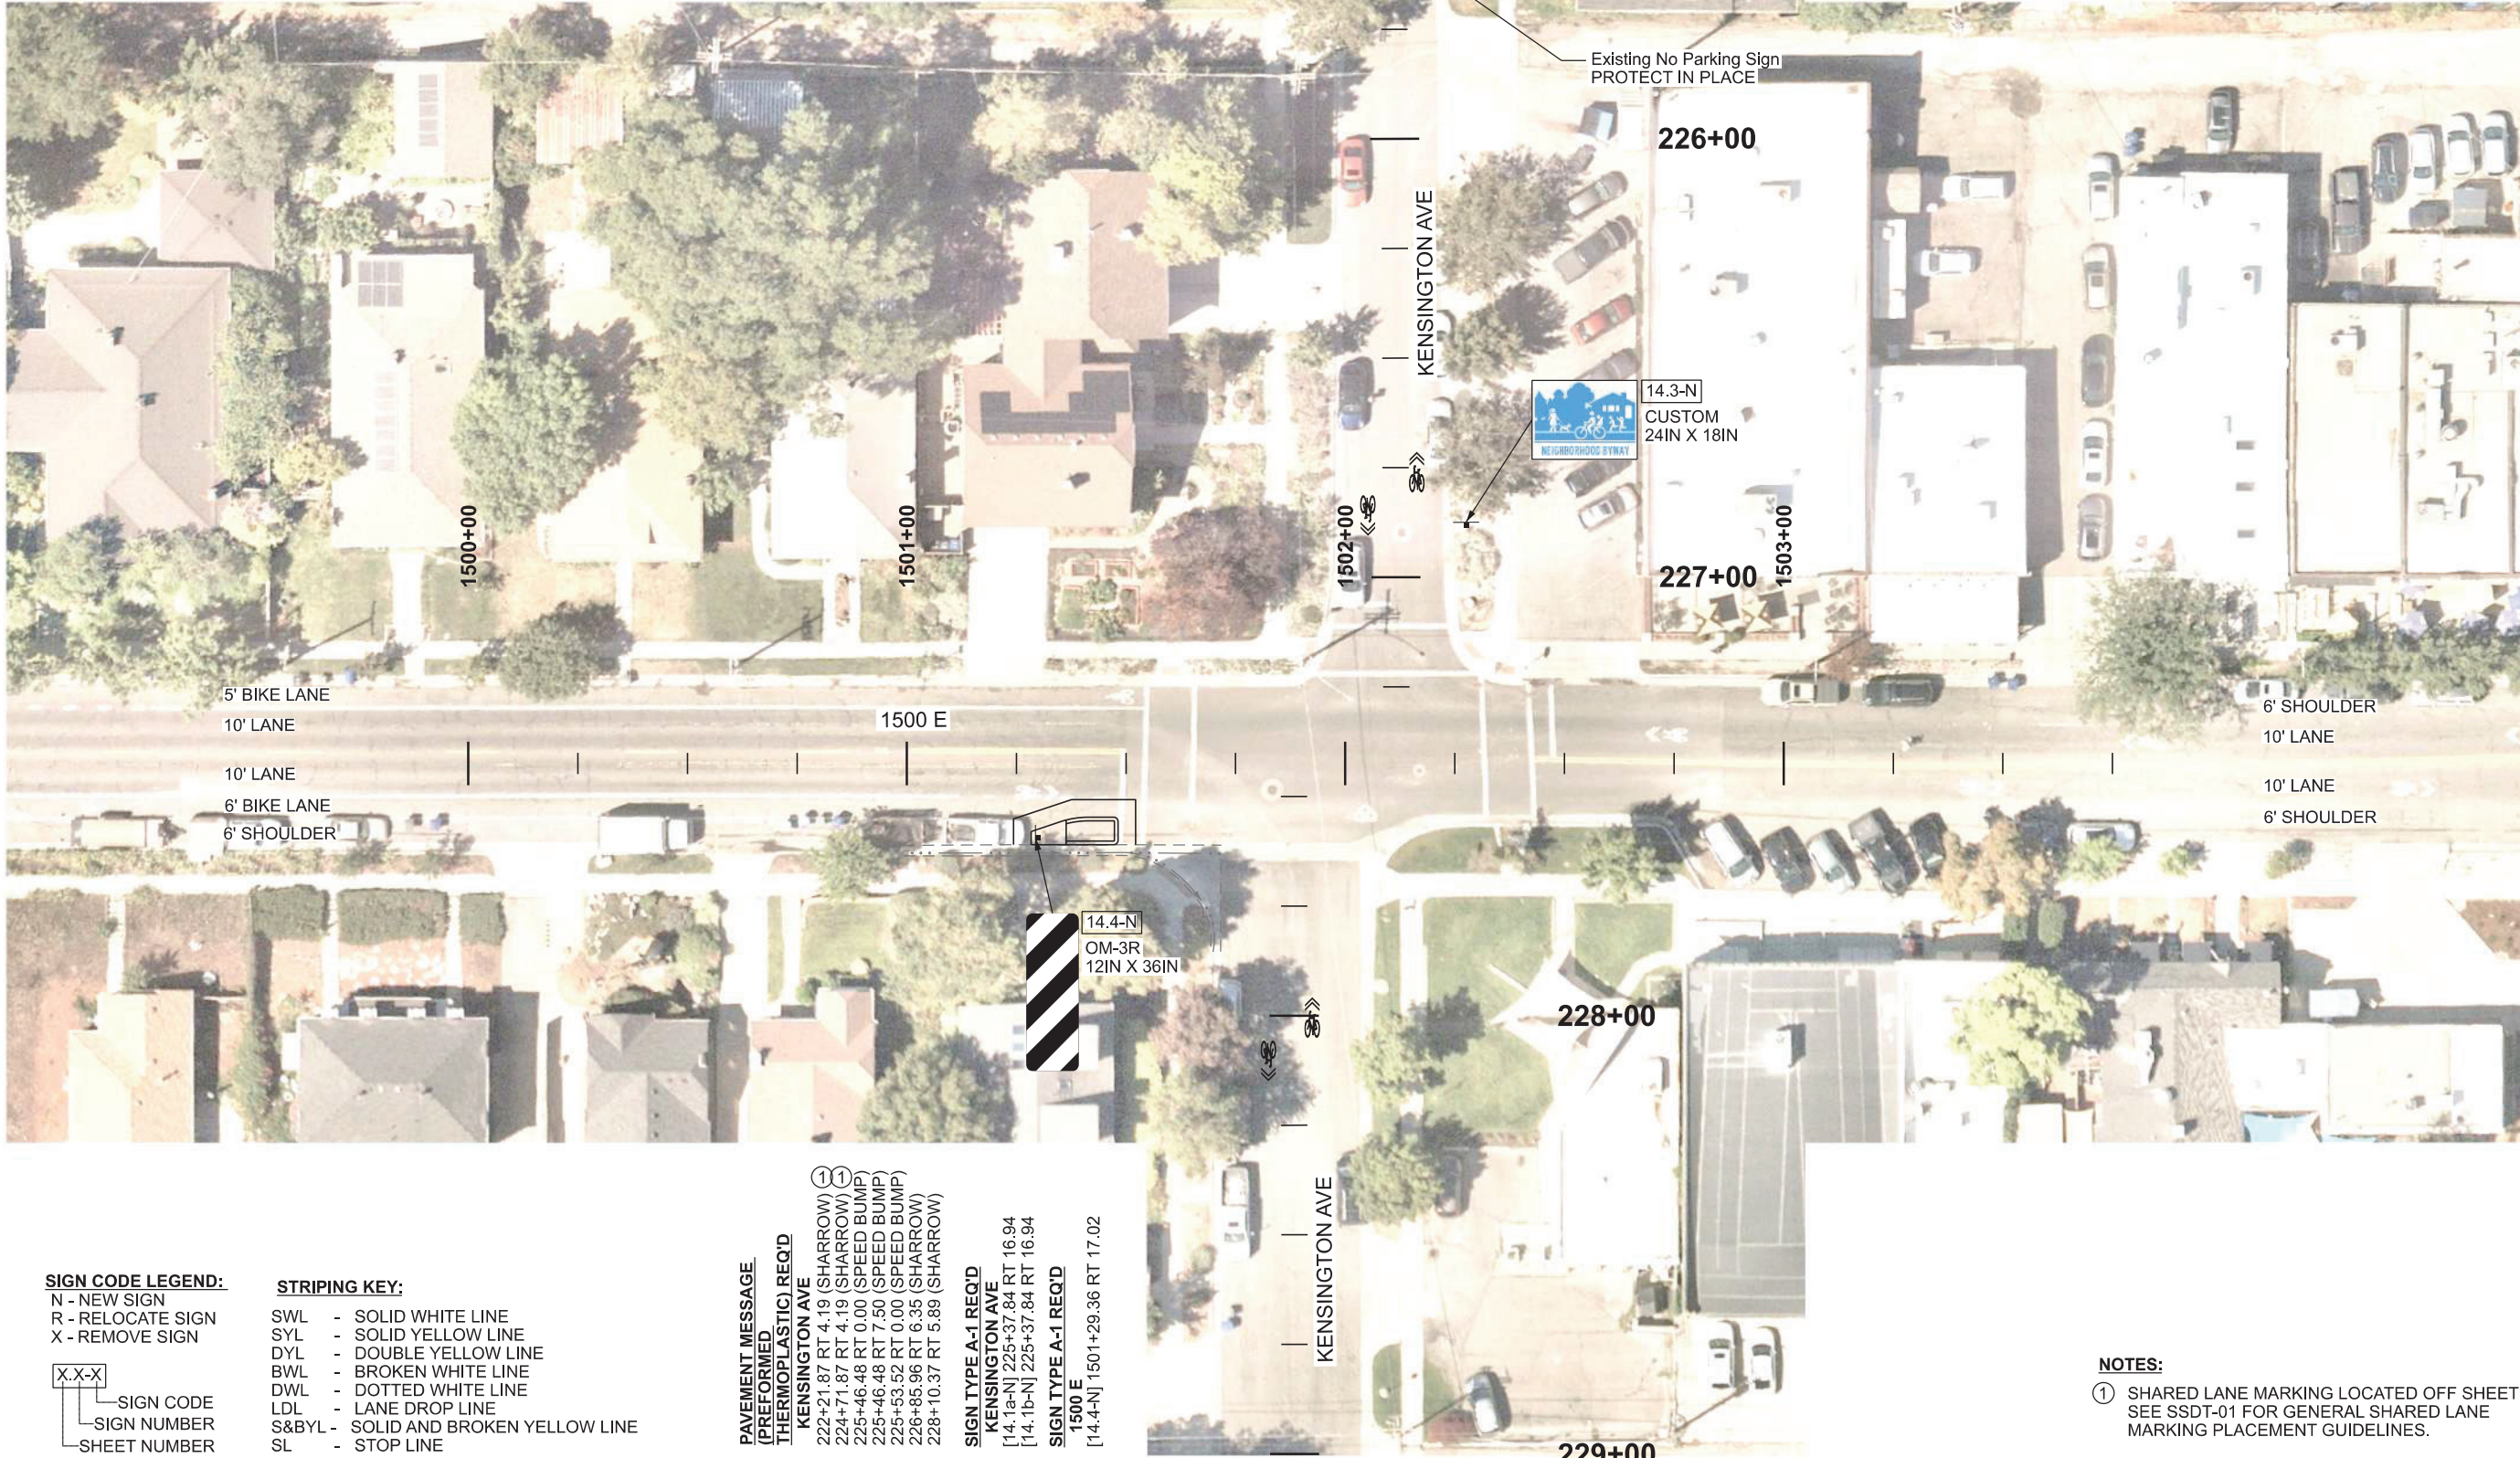

NOTES:
1 SHARED LANE MARKING LOCATED OFF SHEET
SEE SSDT-01 FOR GENERAL SHARED LANE
MARKING PLACEMENT GUIDELINES.
2 SEE SSDT-03 FOR CUSTOM SIGN DETAILS.

SHEET NO.		SS-14		KENSINGTON EAST-WEST		UTAH DEPARTMENT OF TRANSPORTATION		REVISIONS					
PROJECT		NEIGHBORHOOD BYWAY		KIMLEY- HORN									
PROJECT NUMBER		F-LC35(325)		PIN		18837		APPROVED		DRAWN BY		IGD	
SIGNING AND STRIPING								10/1/2024		QC CHECKED BY			
								DATE		T.B.G.		APPROVED BY	
								PROFESSIONAL ENGINEER		NO.		DATE	
												REMARKS	