

SIGN CODE LEGEND:
N - NEW SIGN
R - RELOCATE SIGN
X - REMOVE SIGN

X.X-X
SIGN CODE
SIGN NUMBER
SHEET NUMBER

STRIPING KEY:
SWL - SOLID WHITE LINE
SYL - SOLID YELLOW LINE
DYL - DOUBLE YELLOW LINE
BWL - BROKEN WHITE LINE
DWL - DOTTED WHITE LINE
LDL - LANE DROP LINE
S&BYL - SOLID AND BROKEN YELLOW LINE
SL - STOP LINE

GREEN PAVEMENT MESSAGE (PREFORMED THERMOPLASTIC) REQ'D
300 E
303+35.35 RT 11.67

PAVEMENT MARKINGS (PREFORMED THERMOPLASTIC STOP LINE, CROSSWALKS - 12 INCH) REQ'D
300 E
301+48.29 RT 19.94 TO 301+48.41 LT 18.32
301+58.27 RT 25.76 TO 301+58.41 LT 18.28
303+50.39 RT 17.55 TO 303+50.21 LT 23.00
303+60.39 RT 17.50 TO 303+60.23 LT 19.02

PAVEMENT MESSAGE (PREFORMED THERMOPLASTIC) REQ'D
300 E
302+44.55 RT 10.84 (BIKE)
302+56.07 RT 10.86 (BIKE ARROW)
303+29.09 RT 11.55 (BIKE LT)


4 INCH PAVEMENT MARKING TAPE - WHITE REQ'D
300 E
302+24.06 RT 8.80 TO 303+50.36 RT 9.22 (SWL)
302+24.05 RT 12.80 TO 303+25.34 RT 14.14 TO 303+25.33 RT 18.14 (SWL)
303+10.36 RT 9.09 TO 303+25.34 RT 14.14 (DWL)
303+35.33 RT 18.17 TO 303+50.37 RT 13.21 (SWL)
303+25.34 RT 14.14 TO 303+35.34 RT 14.17 TO 303+50.36 RT 9.22 (SWL)

SIGN TYPE A-2 REQ'D
300 E
[5.4-N] 301+27.26 RT 22.75
[5.10a-N] 302+62.50 RT 23.37
[5.10b-N] 302+62.50 RT 23.37
[5.12-N] 302+94.23 RT 22.98
[5.13-N] 303+10.35 RT 23.23
[5.14-N] 303+49.42 RT 23.05

PAVEMENT MESSAGE (PREFORMED THERMOPLASTIC) REQ'D
KENSINGTON AVE
130+96.17 RT 6.08 (SHARROW)
132+25.02 RT 0.56 (SHARROW)

SIGN TYPE A-2 REQ'D
KENSINGTON AVE
[5.1a-N] 131+00.00 RT 22.91
[5.1b-N] 131+00.00 RT 22.91
[5.5a-N] 132+25.00 RT 17.64
[5.5b-N] 132+25.00 RT 17.64

NOTES:
1. SEE SSDT-03 FOR CUSTOM SIGN DETAILS.
2. BIKE LANE DEVIATES FROM UDOT DM 4.7 (4' BIKE LANE TO MATCH EXISTING AND TO ACCOMMODATE ON-STREET PARKING).

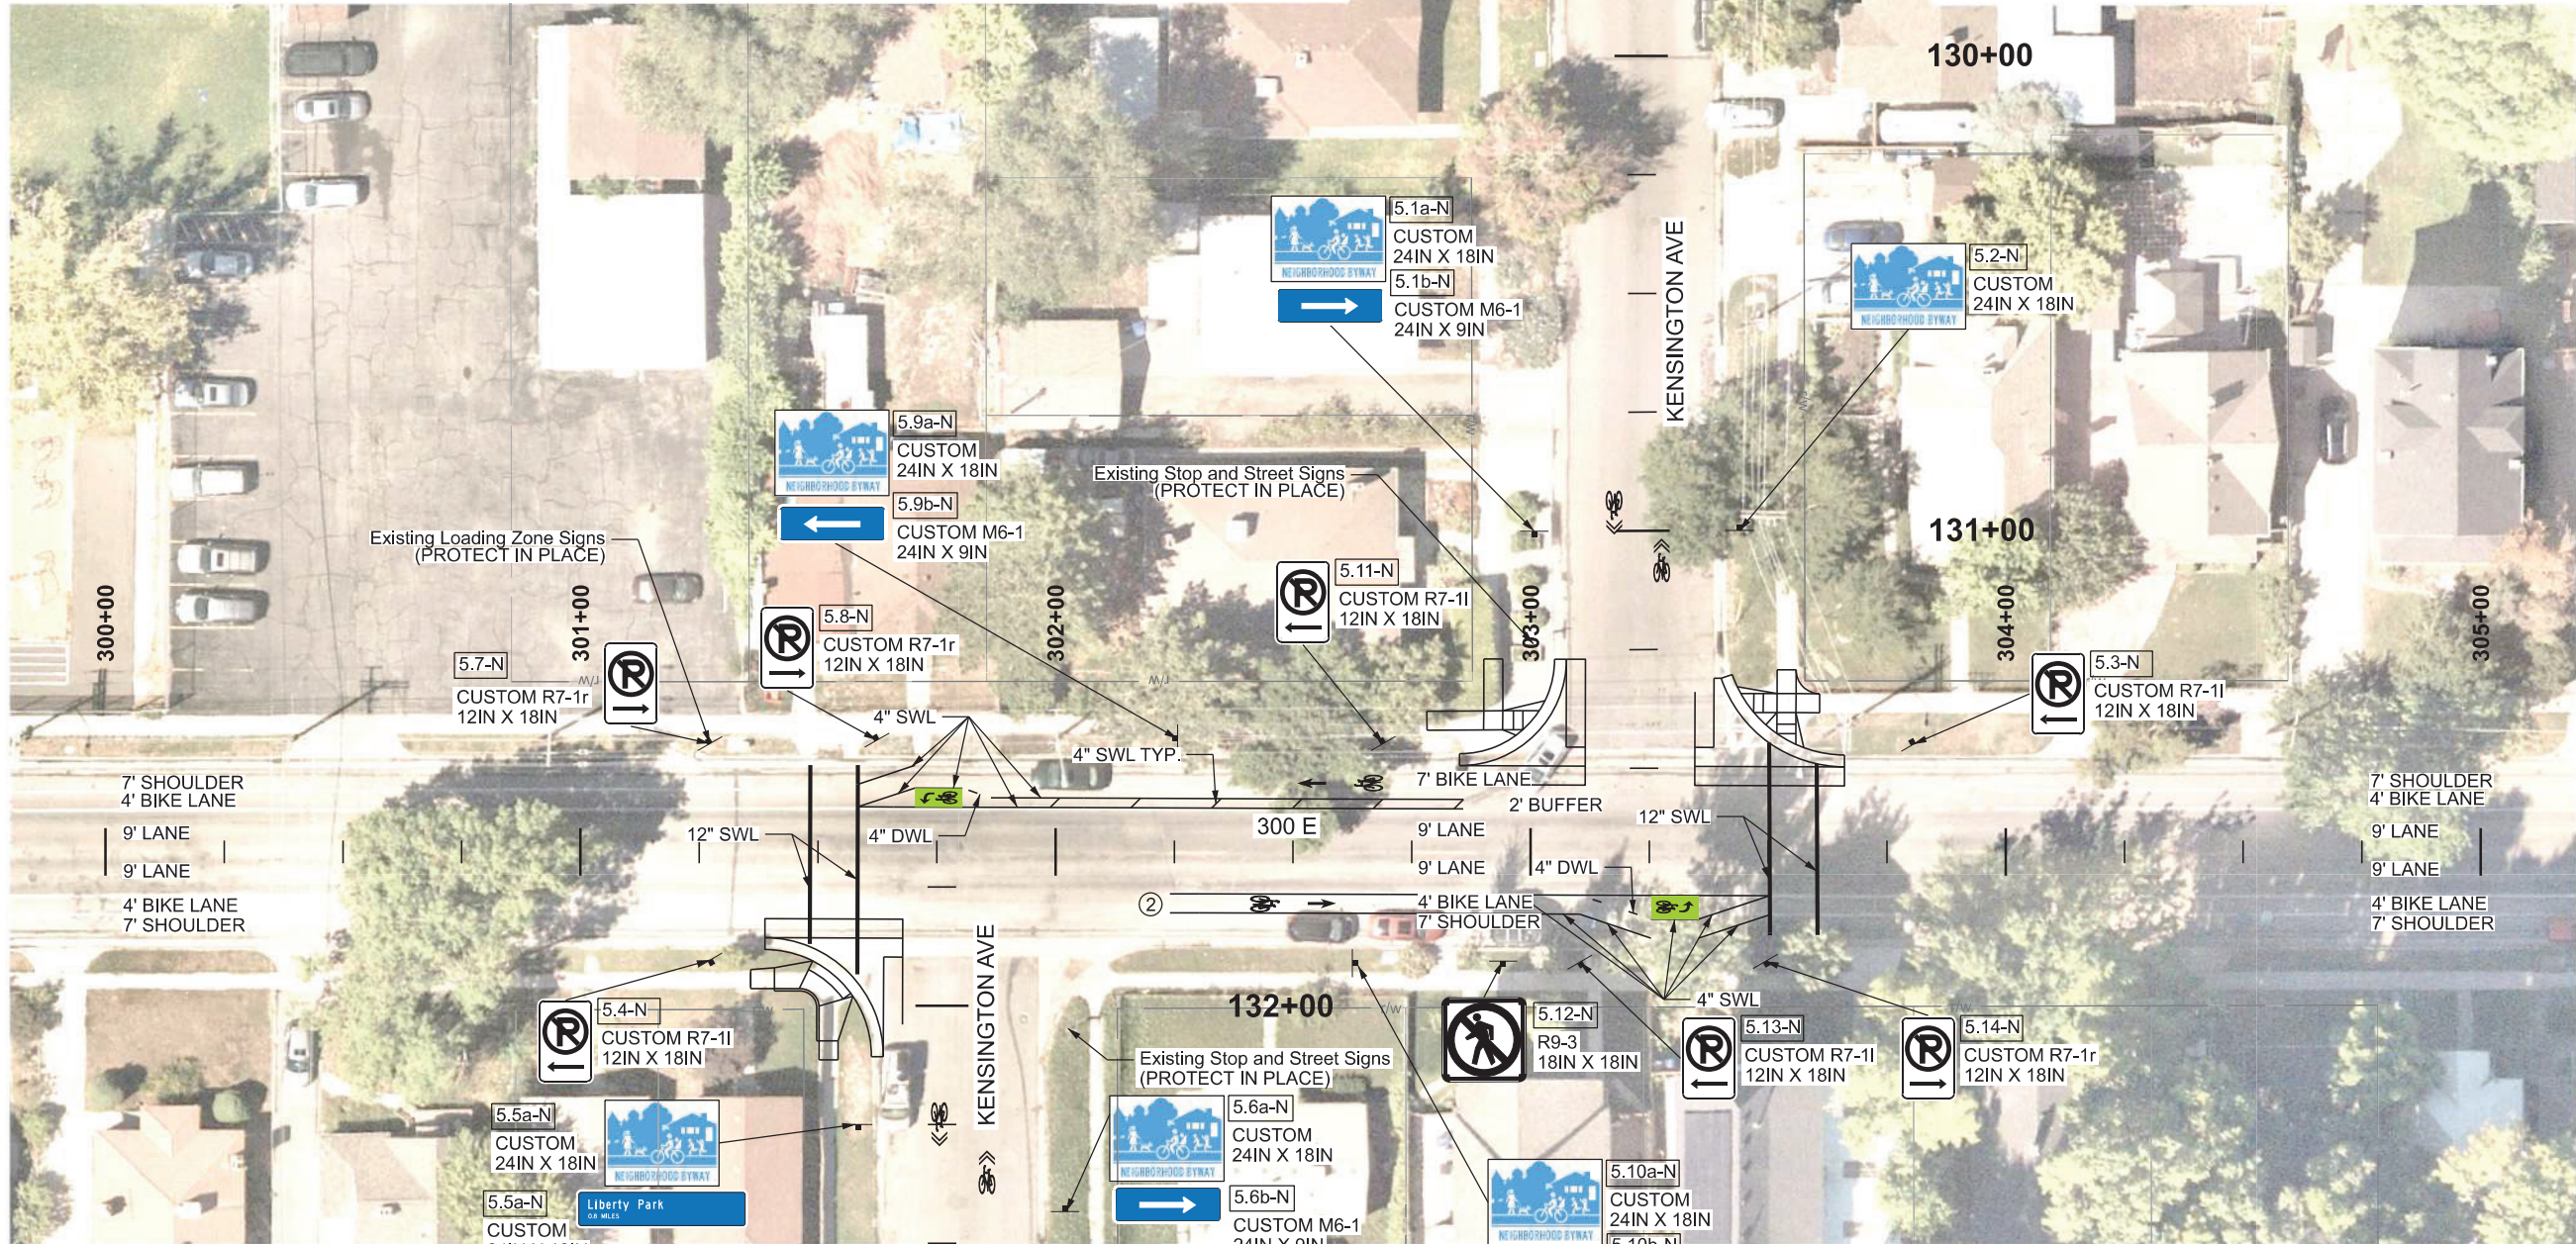

PAVEMENT MESSAGE (PREFORMED THERMOPLASTIC) REQ'D
300 E
301+76.67 LT 11.38 (BIKE LT)
302+53.89 LT 14.45 (BIKE ARROW)
302+65.41 LT 14.44 (BIKE)

4 INCH PAVEMENT MARKING TAPE - WHITE REQ'D
300 E
301+58.38 LT 9.50 TO 302+85.84 LT 9.07 (SWL)
301+58.38 LT 9.50 TO 301+70.40 LT 13.43 TO 301+80.40 LT 13.43 (SWL)
301+58.40 LT 14.25 TO 301+70.41 LT 18.21 (SWL)
301+80.40 LT 13.43 TO 302+85.85 LT 11.07 (DWL)
301+86.39 LT 11.41 TO 302+85.85 LT 11.07 (SWL)
301+98.84 LT 9.36 TO 302+85.85 LT 11.07 (6 HATCHES)

GREEN PAVEMENT MESSAGE (PREFORMED THERMOPLASTIC) REQ'D
300 E
301+70.39 LT 11.46

SIGN TYPE A-2 REQ'D
300 E
[5.3-N] 303+80.58 LT 22.67
[5.8-N] 301+27.25 LT 22.83
[5.8-N] 301+62.40 LT 23.55
[5.9a-N] 302+25.69 LT 23.86
[5.9b-N] 302+25.69 LT 23.86
[5.11-N] 302+68.96 LT 22.89

SEE SS-04
MATCH LINE KENSINGTON AVE 129+50

PAVEMENT MESSAGE (PREFORMED THERMOPLASTIC) REQ'D
KENSINGTON AVE
131+06.17 LT 3.90 (SHARROW)
132+35.02 LT 9.44 (SHARROW)

SIGN TYPE A-2 REQ'D
KENSINGTON AVE
[5.2-N] 131+00.00 LT 20.28
[5.6a-N] 132+43.37 LT 25.88
[5.6b-N] 132+43.37 LT 25.88

SHEET NO.		SS-005		UTAH DEPARTMENT OF TRANSPORTATION										KIMLEY-HORN										REVISIONS	
PROJECT		KENSINGTON EAST-WEST										APPROVED										DRAWN BY										IGD	
PROJECT NUMBER		F-LC35(325)										PIN 18837										QC CHECKED BY										TGB	
		SIGNING AND STRIPING										PROFESSIONAL ENGINEER										10/1/2024										DATE	