

SIGN CODE LEGEND:
N - NEW SIGN
R - RELOCATE SIGN
X - REMOVE SIGN

X.X-X
SIGN CODE
SIGN NUMBER
SHEET NUMBER

STRIPING KEY:
SWL - SOLID WHITE LINE
SYL - SOLID YELLOW LINE
DYL - DOUBLE YELLOW LINE
BWL - BROKEN WHITE LINE
DWL - DOTTED WHITE LINE
LDL - LANE DROP LINE
S&BYL - SOLID AND BROKEN YELLOW LINE
SL - STOP LINE

**PAVEMENT MARKINGS
(PERFORMED THERMOPLASTIC
STOP LINE, CROSSWALKS - 12
INCH) REQ'D**

139+20.15 RT 11.90 TO
139+20.59 LT 5.56
139+24.13 RT 12.82 TO
139+25.05 LT 23.74
139+34.02 RT 17.22 TO
139+35.17 LT 28.09
139+34.02 RT 17.22 TO
139+84.87 RT 20.49
139+35.75 RT 27.35 TO
139+85.86 RT 30.57


**4 INCH PAVEMENT
MARKING TAPE
- YELLOW REQ'D**
139+34.48 LT 0.93 TO
139+45.54 RT 2.75 (SYL)
139+73.05 RT 8.26 TO
139+84.88 RT 4.31 (SYL)

**PAVEMENT MESSAGE
(PERFORMED THERMOPLASTIC)
REQ'D**

134+75.02 RT 0.63 (SHARROW) ①
137+25.02 RT 0.69 (SHARROW)
138+89.13 RT 0.73 (SHARROW)
140+19.88 RT 5.02 (SHARROW)

SIGN TYPE A-1 REQ'D
[6.4-N] 139+79.38 RT 46.86

SIGN TYPE A-2 REQ'D
[6.5-N] 140+37.50 RT 21.67

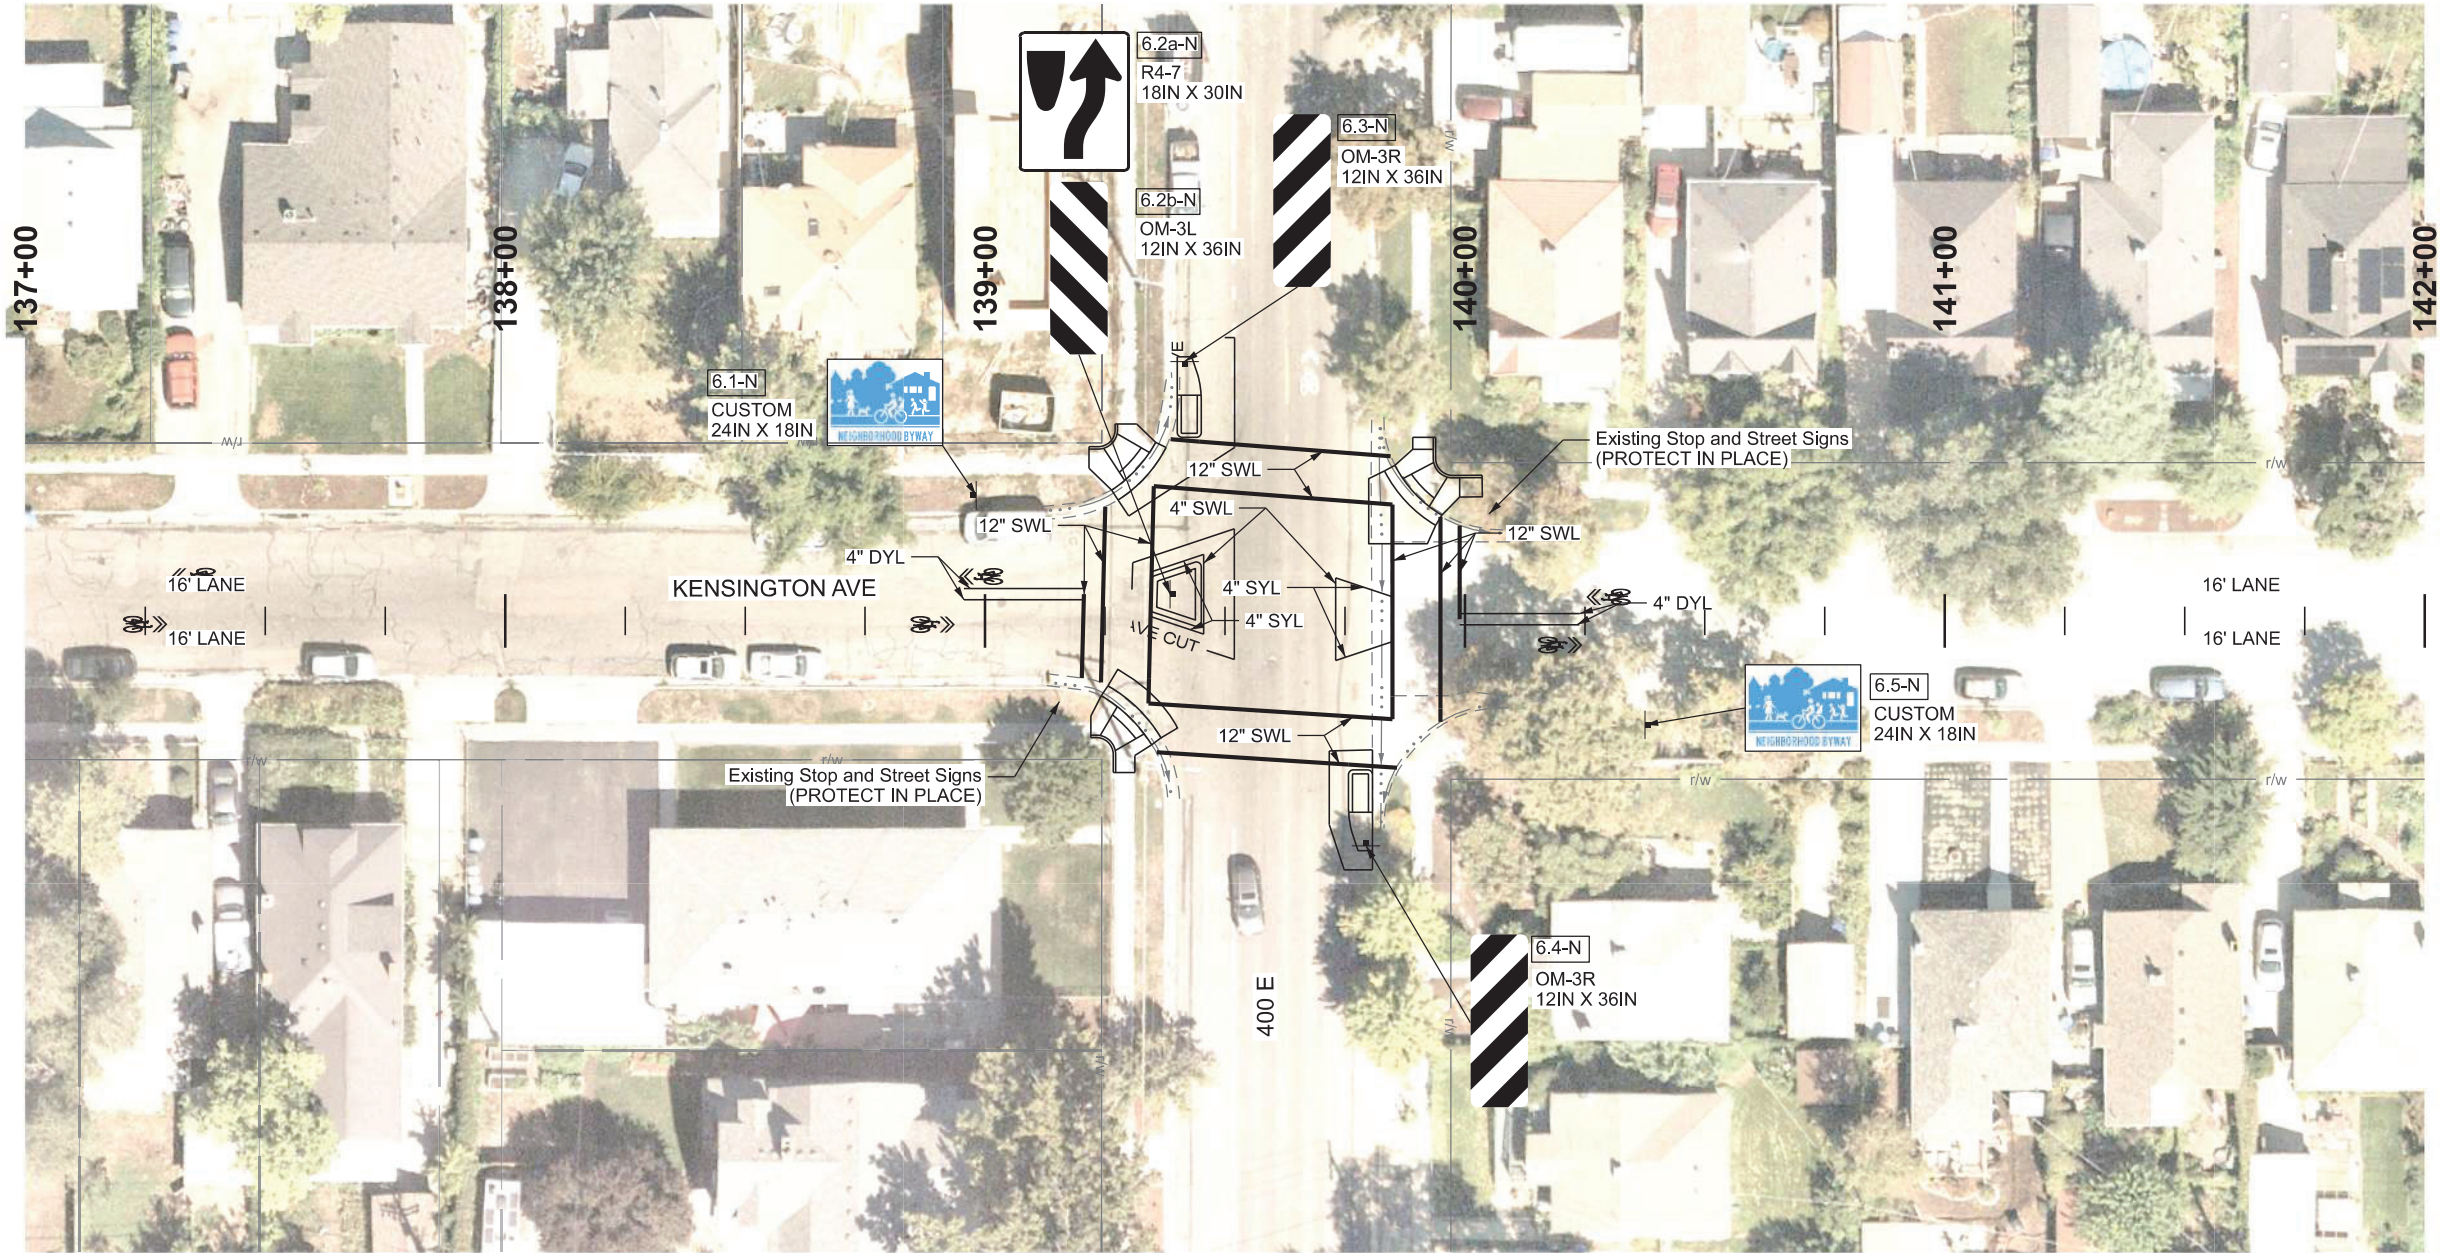

**PAVEMENT MARKINGS
(PERFORMED THERMOPLASTIC
STOP LINE, CROSSWALKS - 12
INCH) REQ'D**

139+35.17 LT 28.09 TO
139+84.88 LT 24.24
139+38.67 LT 37.85 TO
139+84.50 LT 34.30
139+84.88 LT 24.24 TO
139+84.87 RT 20.48
139+94.88 LT 21.76 TO
139+94.87 RT 21.03
139+98.88 LT 19.94 TO
139+98.88 LT 0.35

**4 INCH PAVEMENT
MARKING TAPE
- YELLOW REQ'D**
138+95.59 LT 5.56 TO
139+20.59 LT 5.56 (DYL)
139+34.72 LT 10.27
139+45.54 LT 13.88 (SYL)
139+73.05 LT 8.96 TO
139+84.88 LT 5.02 (SYL)
139+98.88 LT 0.35 TO
140+23.88 LT 0.35 (DYL)

**4 INCH PAVEMENT
MARKING TAPE
- WHITE REQ'D**
139+45.54 LT 13.88 TO
139+45.54 RT 2.75 (SWL)
139+73.05 LT 8.96 TO
139+73.05 RT 8.26 (SWL)

**PAVEMENT MESSAGE
(PERFORMED THERMOPLASTIC)
REQ'D**

134+85.02 LT 9.37 (SHARROW) ①
137+35.02 LT 9.31 (SHARROW)
138+99.13 LT 9.26 (SHARROW)
140+29.88 LT 4.98 (SHARROW)

SIGN TYPE A-1 REQ'D
[6.2a-N] 139+38.54 LT 5.56
[6.2b-N] 139+38.54 LT 5.56
[6.3-N] 139+41.58 LT 54.07

SIGN TYPE A-2 REQ'D
[6.1-N] 138+98.17 LT 26.16

NOTES:

- ① SHARED LANE MARKING LOCATED OFF SHEET
SEE SSDT-01 FOR GENERAL SHARED LANE
MARKING PLACEMENT GUIDELINES.
2. SEE SSDT-03 FOR CUSTOM SIGN DETAILS.

SHEET NO.		SS-06		SIGNING AND STRIPING				PROJECT NUMBER		PROJECT		KENSINGTON EAST-WEST		UTAH DEPARTMENT OF TRANSPORTATION		REVISIONS	
				F-LC35(325)		PIN		18837		PROJECT		NEIGHBORHOOD BYWAY		KIMLEY-HORN			
										APPROVED				DRAWN BY		IGD	
												10/1/2024		QC CHECKED BY			
										PROFESSIONAL ENGINEER		DATE		APPROVED BY		NO.	
														DATE		REMARKS	

