

**SIGN CODE LEGEND:**  
N - NEW SIGN  
R - RELOCATE SIGN  
X - REMOVE SIGN

X.X-X  
SIGN CODE  
SIGN NUMBER  
SHEET NUMBER

**STRIPING KEY:**  
SWL - SOLID WHITE LINE  
SYL - SOLID YELLOW LINE  
DYL - DOUBLE YELLOW LINE  
BWL - BROKEN WHITE LINE  
DWL - DOTTED WHITE LINE  
LDL - LANE DROP LINE  
S&BYL - SOLID AND BROKEN YELLOW LINE  
SL - STOP LINE

**SIGN TYPE A-2 REQ'D**  
**KENSINGTON AVE**  
[7.1a-N] 146+71.64 RT 21.23  
[7.1b-N] 146+71.64 RT 21.23  
[7.3a-N] 148+14.09 RT 19.19  
[7.3b-N] 148+14.09 RT 19.19  
**PAVEMENT MESSAGE**  
**(PERFORMED THERMOPLASTIC) REQ'D**  
**KENSINGTON AVE**  
142+69.88 RT 4.90 (SHARROW)  
145+19.88 RT 4.77 (SHARROW)  
146+67.56 RT 4.70 (SHARROW)  
147+94.85 RT 19.25 (BIKE)  
148+19.07 RT 3.74 (SHARROW)

**GREEN PAVEMENT MESSAGE (PERFORMED THERMOPLASTIC) REQ'D**  
**KENSINGTON AVE**  
147+93.83 RT 20.39


**PAVEMENT MARKINGS (PERFORMED THERMOPLASTIC STOP LINE, CROSSWALKS - 12 INCH) REQ'D**  
**500 E**  
502+16.71 RT 15.43 TO  
502+16.68 LT 16.45  
502+26.71 RT 15.44 TO  
502+26.67 LT 16.46

**SIGN TYPE A-1 REQ'D**  
**500 E**  
[7.6a-N] 502+10.71 RT 21.59  
[7.6b-N] 502+10.71 RT 21.59

**SIGN TYPE A-2 REQ'D**  
**500 E**  
[7.5a-N] 502+11.91 RT 21.59  
[7.5b-N] 502+11.91 RT 21.59  
[7.8a-N] 502+87.26 RT 31.61  
[7.8a-N] 502+87.26 RT 31.61

**PAVEMENT MESSAGE (PERFORMED THERMOPLASTIC) REQ'D**  
**500 E**  
502+13.19 RT 5.00 (SPEED BUMP)

**NOTES:**  
① SHARED LANE MARKING LOCATED OFF SHEET SEE SSDT-01 FOR GENERAL SHARED LANE MARKING PLACEMENT GUIDELINES.  
2 SEE SSDT-03 FOR CUSTOM SIGN DETAILS.

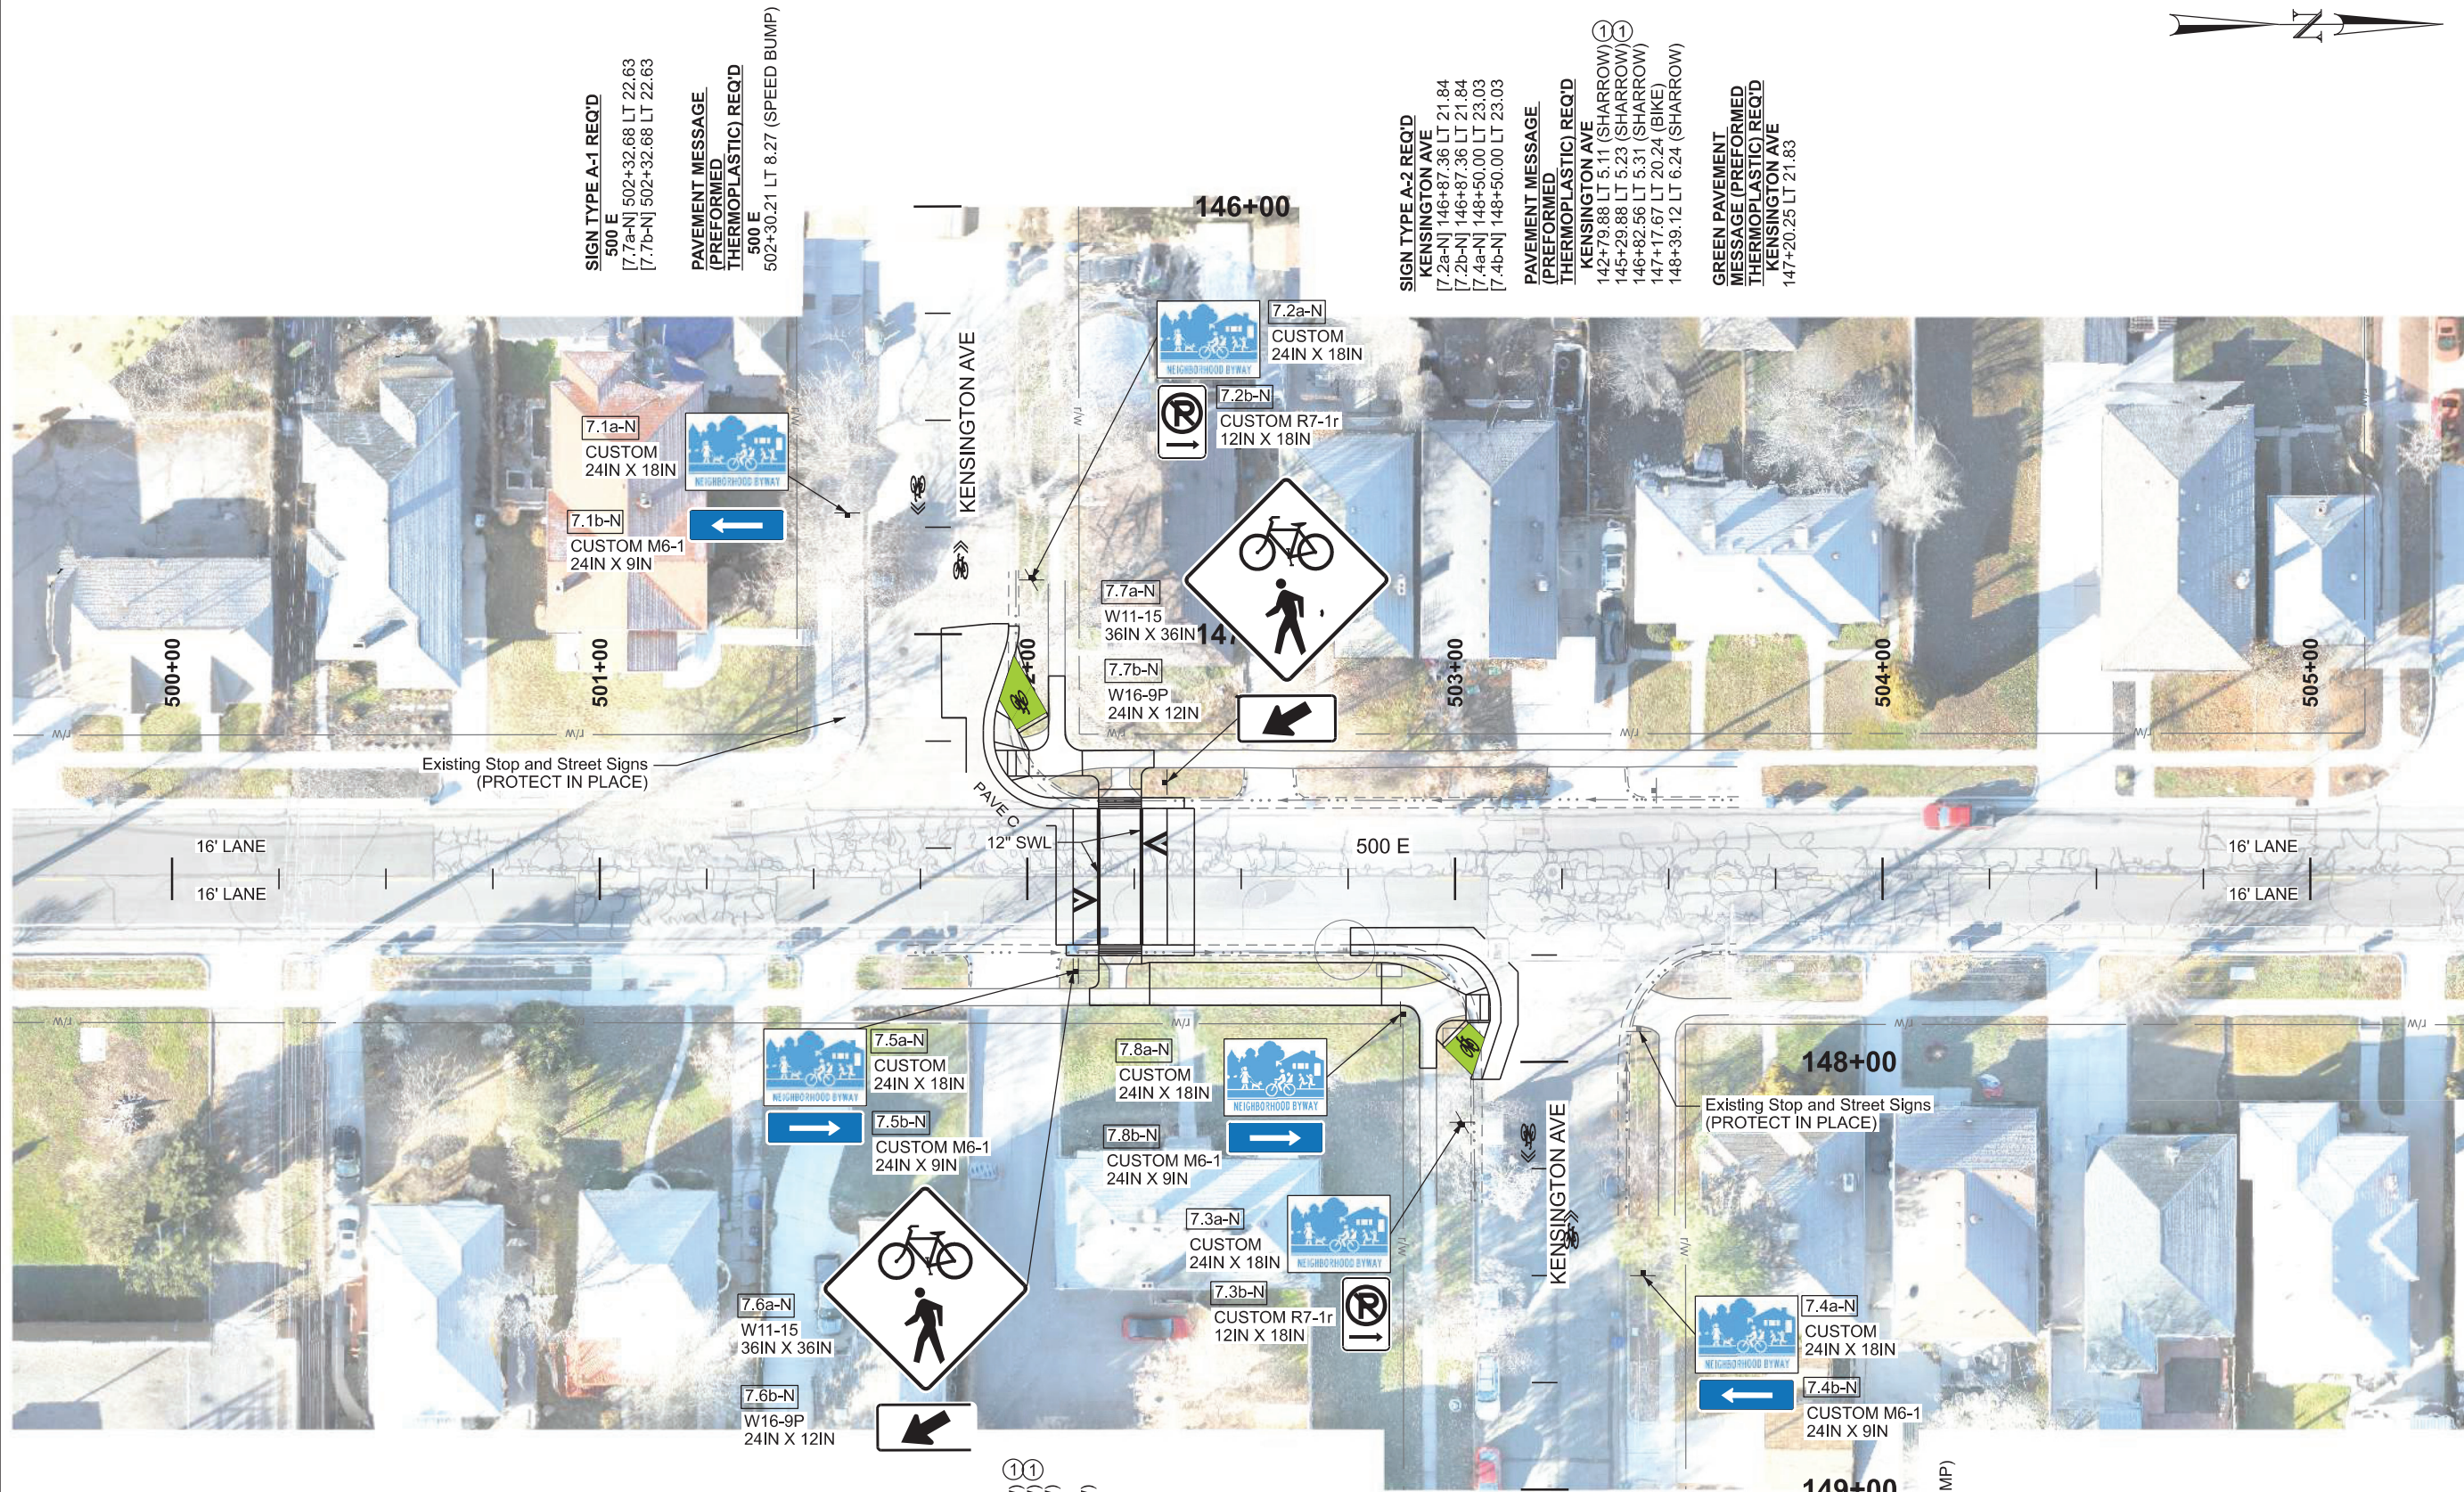

|                      |                      |                                                  |       |          |                       |           |     |      |             |         |
|----------------------|----------------------|--------------------------------------------------|-------|----------|-----------------------|-----------|-----|------|-------------|---------|
| KENSINGTON EAST-WEST |                      | UTAH DEPARTMENT OF TRANSPORTATION<br>KIMLEY-HORN |       |          |                       | REVISIONS |     |      |             |         |
| PROJECT              | NEIGHBORHOOD BYWAY   |                                                  |       |          |                       |           |     |      |             |         |
| PROJECT<br>NUMBER    | F-LC35(325)          | PIN                                              | 18837 | APPROVED | DRAWN BY              | IGD       |     |      |             |         |
|                      | SIGNING AND STRIPING |                                                  |       |          | QC<br>CHECKED BY      |           |     |      |             |         |
|                      |                      |                                                  |       |          | 10/1/2024             | TBG       |     |      |             |         |
|                      |                      |                                                  |       |          | DATE                  |           | NO. | DATE | APPROVED BY | REMARKS |
|                      |                      |                                                  |       |          | PROFESSIONAL ENGINEER |           |     |      |             |         |
| SHEET NO.            |                      |                                                  |       | SS-07    |                       |           |     |      |             |         |