

SIGN CODE LEGEND:
N - NEW SIGN
R - RELOCATE SIGN
X - REMOVE SIGN

X-X-X
SIGN CODE
SIGN NUMBER
SHEET NUMBER

STRIPING KEY:
SWL - SOLID WHITE LINE
SYL - SOLID YELLOW LINE
DYL - DOUBLE YELLOW LINE
BWL - BROKEN WHITE LINE
DWL - DOTTED WHITE LINE
LDL - LANE DROP LINE
S&BYL - SOLID AND BROKEN YELLOW LINE
SL - STOP LINE


SIGN TYPE A-1 REQ'D
900 E
[10.7a-N] 900+41.78 RT 23.93
[10.7b-N] 900+41.78 RT 23.93
PAVEMENT MESSAGE (PERFORMED THERMOPLASTIC) REQ'D
900 E
901+43.75 RT 14.02 TO 901+43.76 RT 2.02 [5] (YIELD TRIANGLES)

PAVEMENT MESSAGE (PERFORMED THERMOPLASTIC) REQ'D
KENSINGTON AVE
166+38.87 RT 4.98 (SHARROW) ①
168+88.87 RT 4.93 (SHARROW) ①
171+80.22 RT 4.87 (SHARROW) ①
174+30.23 RT 4.82 (SHARROW) ①
176+80.23 RT 4.77 (SHARROW) ①
178+69.30 RT 4.73 (SHARROW) ①
180+10.03 RT 3.32 (SHARROW) ①
SIGN TYPE A-2 REQ'D
KENSINGTON AVE
[SSDT.2a-N] 172+09.81 RT 21.15 ②
[SSDT.2b-N] 172+09.81 RT 21.15 ②
[SSDT.3a-N] 171+60.08 RT 63.68 ②
[SSDT.3b-N] 171+60.08 RT 63.68 ②
[10.2a-N] 178+28.00 RT 21.40
[10.2b-N] 178+28.00 RT 21.40
[10.3-N] 178+62.59 RT 20.73
[10.6a-N] 179+99.98 RT 16.70
[10.6b-N] 179+99.98 RT 16.70

RELOCATE SIGN LESS THAN 20 SQUARE FEET REQ'D
KENSINGTON AVE
[10.4a-R] 178+91.95 RT 20.98 TO 178+96.65 LT 23.49
[10.4b-R] 178+91.95 RT 20.98 TO 178+96.65 LT 23.49
[10.5-R] 178+91.95 RT 20.98 TO 178+96.74 RT 15.32

GREEN PAVEMENT MESSAGE (PERFORMED THERMOPLASTIC) REQ'D
KENSINGTON AVE
178+93.40 RT 21.71
179+73.04 RT 15.92

NOTES:
① SHARED LANE MARKING LOCATED OFF SHEET SEE SSDT-01 FOR GENERAL SHARED LANE MARKING PLACEMENT GUIDELINES.
② WAYFINDING SIGN LOCATED OFF SHEET SEE SSDT-02 FOR PLACEMENT DETAIL.
3 SEE SSDT-03 FOR CUSTOM SIGN DETAILS

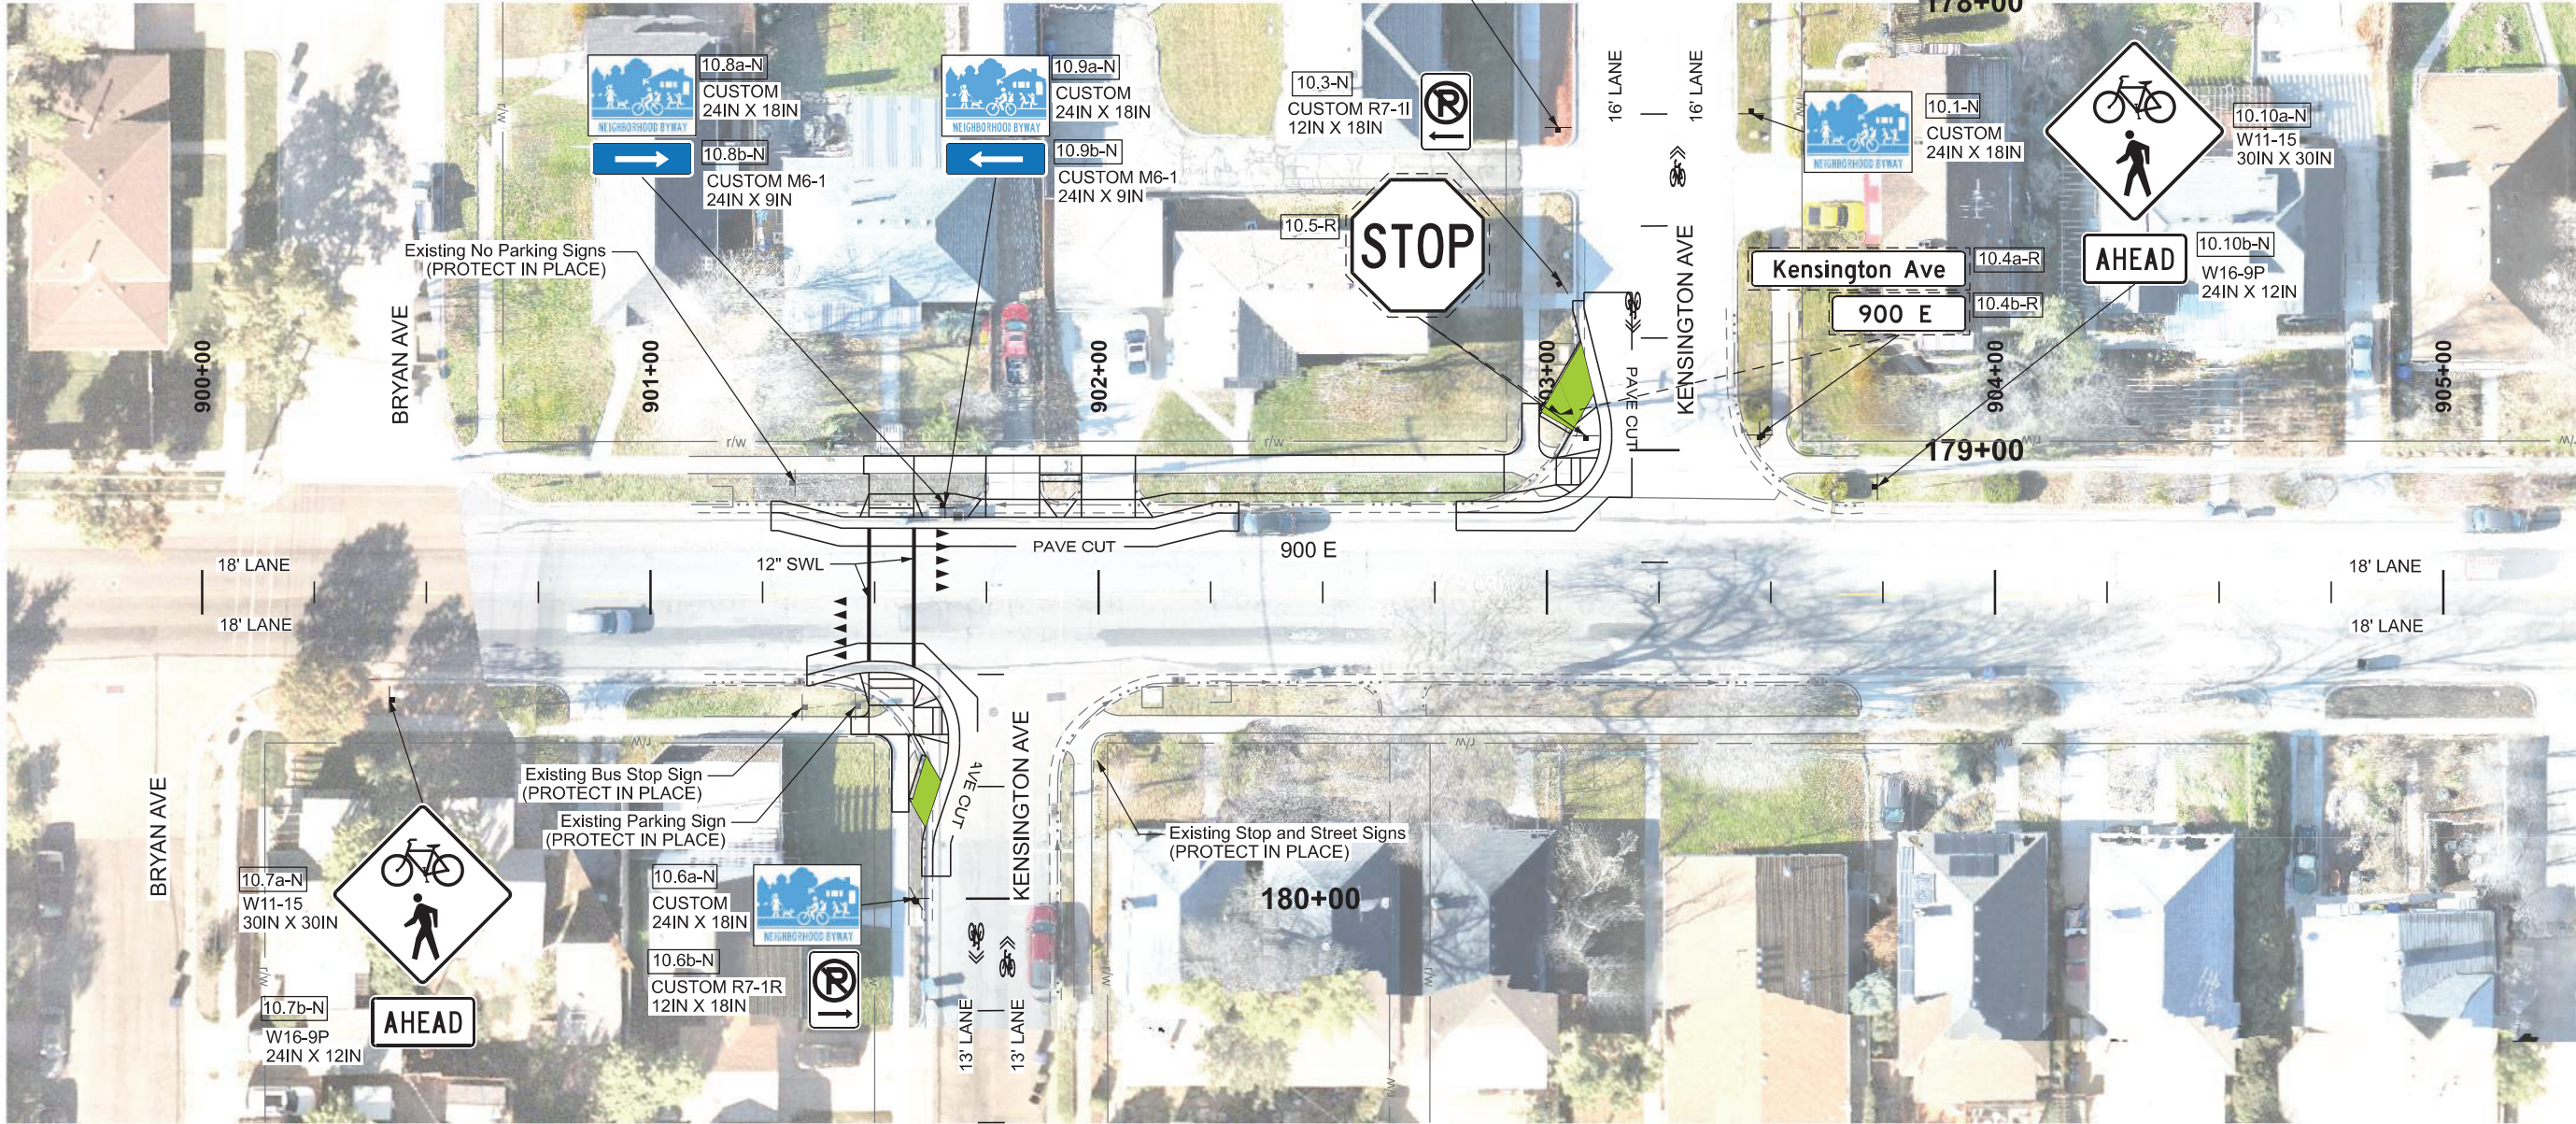

PAVEMENT MESSAGE (PERFORMED THERMOPLASTIC) REQ'D
900 E
901+63.77 LT 1.12 TO 901+66.78 LT 13.11 [5] (YIELD TRIANGLES)

SIGN TYPE A-1 REQ'D
900 E
[10.10a-N] 903+73.78 LT 23.58
[10.10b-N] 903+73.78 LT 23.58

SIGN TYPE A-2 REQ'D
900 E
[10.8a-N] 901+65+16 LT 18.83
[10.8b-N] 901+65+16 LT 18.83
[10.9a-N] 901+65.76 LT 19.43
[10.9b-N] 901+65.76 LT 19.43

PAVEMENT MARKINGS (PERFORMED THERMOPLASTIC STOP LINE, CROSSWALKS - 12 INCH) REQ'D
900 E
901+48.75 RT 15.40 TO 901+48.78 LT 14.30
901+58.75 RT 16.63 TO 901+58.78 LT 14.28

SIGN TYPE A-2 REQ'D
KENSINGTON AVE
[SSDT.1a-N] 170+88.56 LT 22.21 ②
[SSDT.1b-N] 170+88.56 LT 22.21 ②
[SSDT.4a-N] 171+16.90 LT 63.68 ②
[SSDT.4b-N] 171+16.90 LT 63.68 ②
[10.1-N] 178+25.01 LT 21.69

10.2a-N
CUSTOM
24IN X 18IN
10.2b-N
CUSTOM M6-1
24IN X 9IN



10.3-N
CUSTOM R7-11
12IN X 18IN



10.5-R



10.8a-N
CUSTOM
24IN X 18IN
10.8b-N
CUSTOM M6-1
24IN X 9IN



10.9a-N
CUSTOM
24IN X 18IN
10.9b-N
CUSTOM M6-1
24IN X 9IN



PAVEMENT MESSAGE (PERFORMED THERMOPLASTIC) REQ'D
KENSINGTON AVE
165+95.79 LT 5.02 (SHARROW) ①
168+45.79 LT 5.07 (SHARROW) ①
170+95.80 LT 5.11 (SHARROW) ①
173+36.63 LT 5.16 (SHARROW) ①
175+86.63 LT 5.21 (SHARROW) ①
178+36.63 LT 5.26 (SHARROW) ①
180+12.91 LT 3.68 (SHARROW)

10.1-N
CUSTOM
24IN X 18IN
10.4a-R
10.4b-R



SHEET NO.		SS-10		UTAH DEPARTMENT OF TRANSPORTATION										KIMLEY-HORN										REVISIONS	
PROJECT		KENSINGTON EAST-WEST										NEIGHBORHOOD BYWAY										APPROVED										DRAWN BY										IGD	
PROJECT NUMBER		F-LC35(325)										PIN										18837										QC CHECKED BY										T.B.G.	
		SIGNING AND STRIPING																				10/1/2024										DATE										APPROVED BY										NO.										DATE										REMARKS	