

SIGN CODE LEGEND:
N - NEW SIGN
R - RELOCATE SIGN
X - REMOVE SIGN

X.X-X
SIGN CODE
SIGN NUMBER
SHEET NUMBER

STRIPING KEY:
SWL - SOLID WHITE LINE
SYL - SOLID YELLOW LINE
DYL - DOUBLE YELLOW LINE
BWL - BROKEN WHITE LINE
DWL - DOTTED WHITE LINE
LDL - LANE DROP LINE
S&BYL - SOLID AND BROKEN YELLOW LINE
SL - STOP LINE

GREEN PAVEMENT MESSAGE (PREFORMED THERMOPLASTIC) REQ'D
107+41.78 RT 25.84
108+46.33 RT 26.29

PAVEMENT MARKINGS (PREFORMED THERMOPLASTIC STOP LINE, CROSSWALKS - 12 INCH) REQ'D
107+38.58 RT 11.50 TO 107+38.59 RT 1.08
107+42.58 RT 11.09 TO 107+42.60 LT 8.92
107+52.58 RT 11.10 TO 107+52.60 LT 8.90
108+35.58 RT 11.18 TO 108+35.60 LT 8.82
108+45.58 RT 11.19 TO 108+45.60 LT 8.81


PAVEMENT MESSAGE (PREFORMED THERMOPLASTIC) REQ'D
107+32.19 RT 20.40 (BIKE)
107+38.32 RT 23.84 (BIKE ARROW)
107+69.06 RT 32.61 TO 107+88.48 RT 32.80 [16] (CROSSWALK BARS)
107+98.41 RT 32.61 TO 108+19.06 RT 32.61 [16] (CROSSWALK BARS)
108+05.50 RT 43.61 (YIELD TRIANGLE)
108+02.50 RT 43.61 (YIELD TRIANGLE)
108+08.50 RT 43.61 (YIELD TRIANGLE)
108+97.23 RT 7.18 (SHARROW)

RELOCATE SIGN LESS THAN 20 SQUARE FEET REQ'D
[1.1-R] 107+30.79 RT 23.11 TO 107+38.57 RT 17.30

SIGN TYPE A-1 REQ'D
[1.3-N] 107+92.62 RT 64.80
[1.4-N] 107+89.31 RT 38.45
SIGN TYPE A-2 REQ'D
[1.7-N] 109+00.00 RT 26.79

4 INCH PAVEMENT MARKING TAPE - YELLOW REQ'D
107+88.48 RT 72.80 TO 107+88.03 RT 136.99 (DYL)
107+98.41 RT 72.80 TO 107+97.96 RT 136.99 (DYL)

NOTES:
1. SEE SSDT-03 FOR CUSTOM SIGN DETAILS.

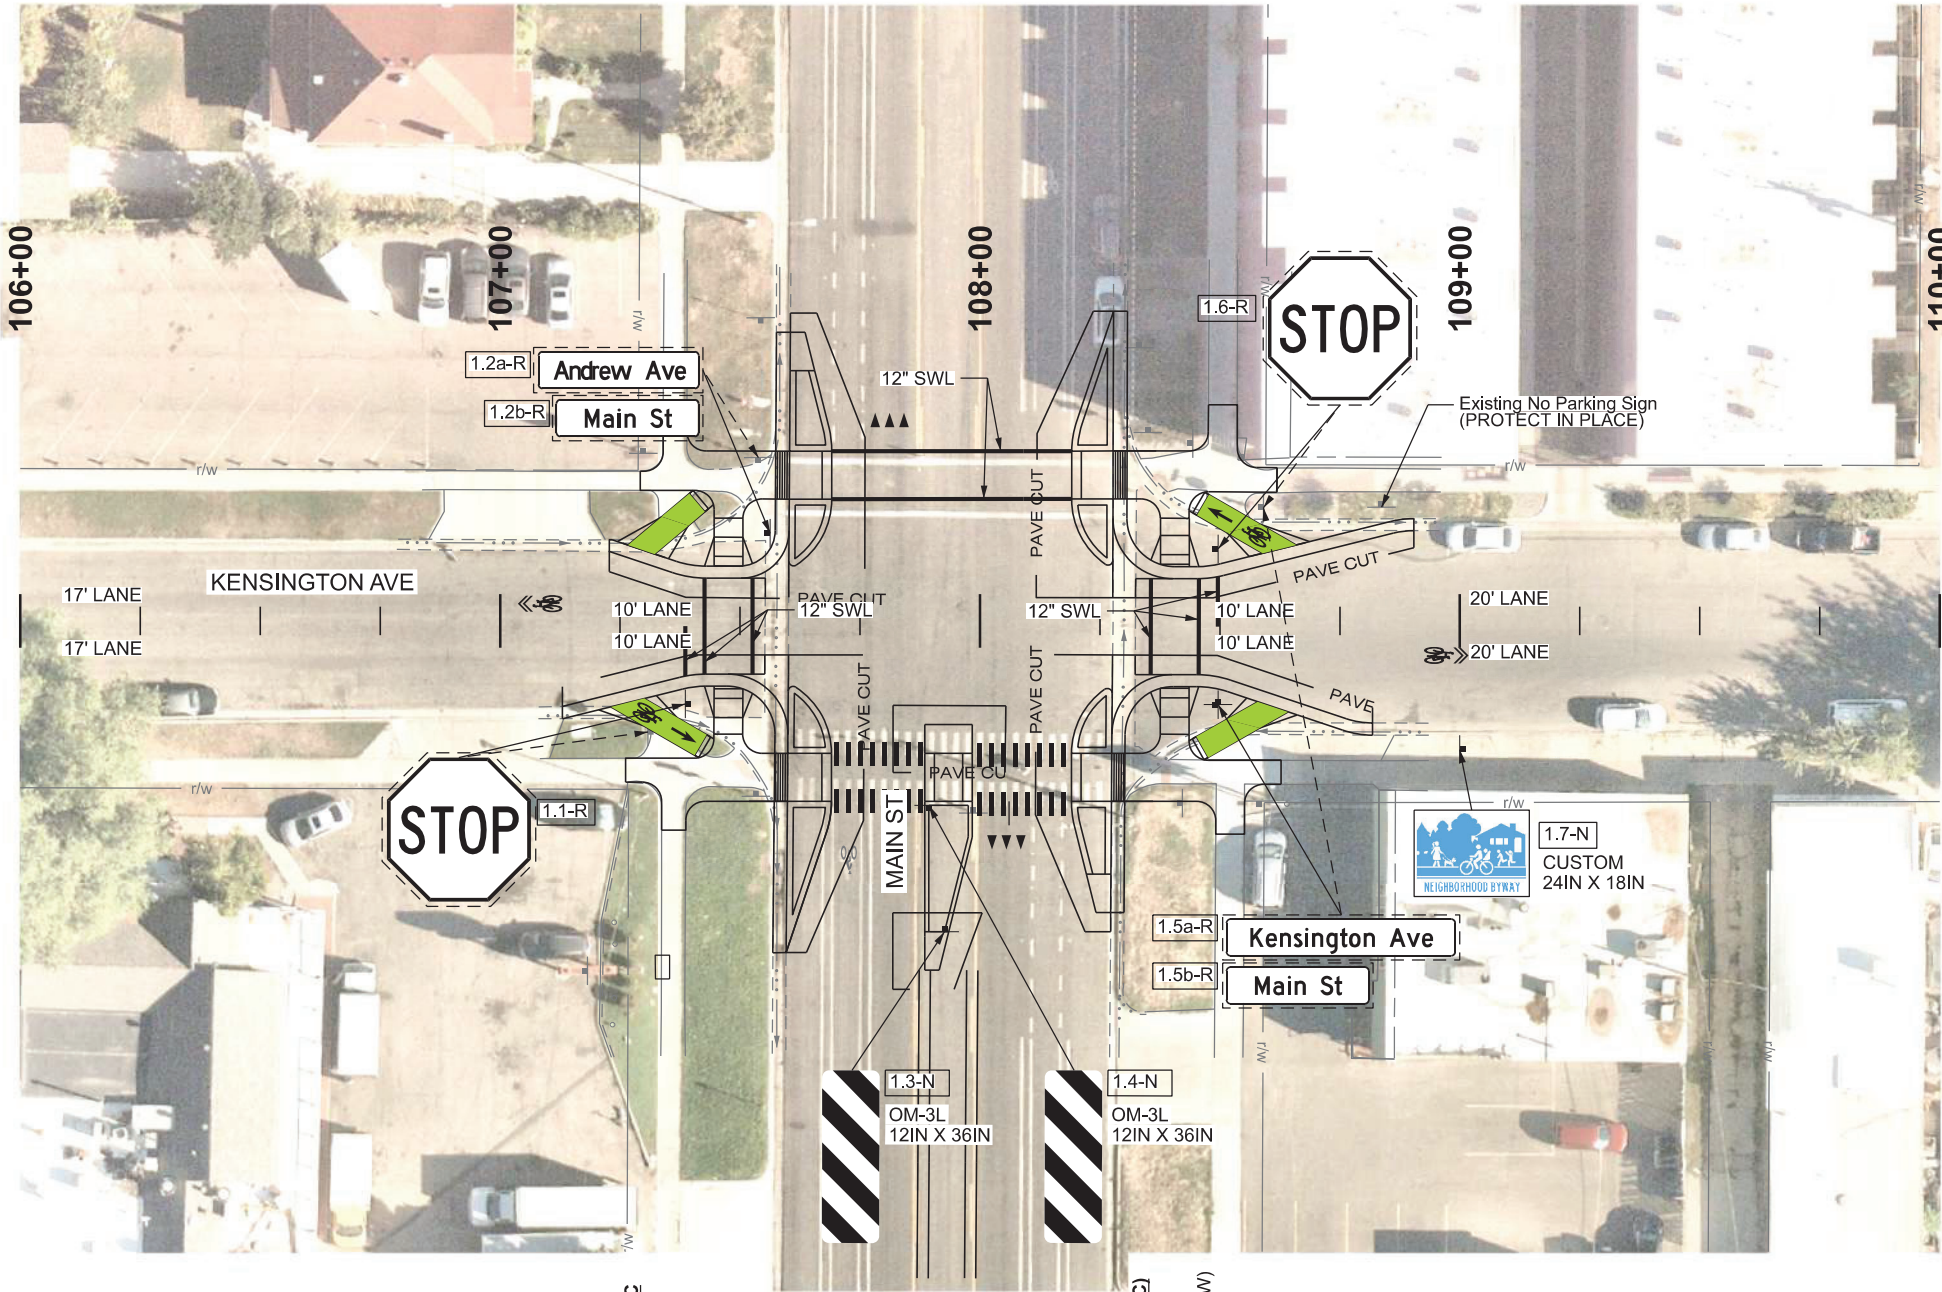

GREEN PAVEMENT MESSAGE (PREFORMED THERMOPLASTIC) REQ'D
107+41.03 LT 24.65
108+46.48 LT 24.17
PAVEMENT MARKINGS (PREFORMED THERMOPLASTIC STOP LINE, CROSSWALKS - 12 INCH) REQ'D
107+69.11 LT 25.39 TO 108+19.10 LT 25.41
107+69.12 LT 35.39 TO 108+19.12 LT 35.39
108+49.60 LT 9.23 TO 108+49.59 RT 1.19
PAVEMENT MESSAGE (PREFORMED THERMOPLASTIC) REQ'D
107+08.29 LT 3.60 (SHARROW)
107+78.14 LT 41.37 (YIELD TRIANGLE)
107+81.14 LT 41.38 (YIELD TRIANGLE)
107+84.14 LT 41.38 (YIELD TRIANGLE)
108+49.94 LT 22.17 (BIKE ARROW)
108+56.07 LT 18.73 (BIKE)

RELOCATE SIGN LESS THAN 20 SQUARE FEET REQ'D
[1.2a-R] 107+53.19 LT 34.07 TO 107+56.25 LT 18.25
[1.2b-R] 107+53.19 LT 34.07 TO 107+56.25 LT 18.25
[1.5a-R] 108+59.09 LT 23.59 TO 108+49.60 RT 17.44
[1.5b-R] 08+59.09 LT 23.59 TO 108+49.60 RT 17.44
[1.6-R] 108+59.09 LT 23.59 TO 108+49.60 LT 15.02



SHEET NO.		SS-01										REVISIONS							
PROJECT		KENSINGTON EAST-WEST						UTAH DEPARTMENT OF TRANSPORTATION											
		NEIGHBORHOOD BYWAY						KIMLEY-HORN											
PROJECT NUMBER		F-LC35(325)		PIN		18837		APPROVED		DRAWN BY		IGD							
		SIGNING AND STRIPING						PROFESSIONAL ENGINEER		10/1/2024		QC CHECKED BY							
										DATE		TBC		1		DATE			
														APPROVED BY					
																REMARKS			