

SIGN CODE LEGEND:
N - NEW SIGN
R - RELOCATE SIGN
X - REMOVE SIGN

X.X-X
SIGN CODE
SIGN NUMBER
SHEET NUMBER

STRIPING KEY:
SWL - SOLID WHITE LINE
SYL - SOLID YELLOW LINE
DYL - DOUBLE YELLOW LINE
BWL - BROKEN WHITE LINE
DWL - DOTTED WHITE LINE
LDL - LANE DROP LINE
S&BYL - SOLID AND BROKEN YELLOW LINE
SL - STOP LINE

**PAVEMENT MESSAGE
(PERFORMED THERMOPLASTIC)
REQ'D**
112+20.39 RT 7.56 (SHARROW) (⊖)
113+97.03 RT 8.01 (SHARROW)
114+81.21 RT 11.28 (THRU/RT ARROW)
114+88.91 RT 19.18 (BIKE)
114+98.42 RT 2.03 (LT ARROW)
115+00.42 RT 19.25 (BIKE ARROW)
115+13.39 RT 11.90 [8] (WAIT HERE)
115+13.42 RT 11.90 (BIKE SYMBOL)
116+67.77 RT 18.81 (BIKE)
116+71.38 RT 1.90 (LT ARROW)
116+79.28 RT 18.88 (BIKE ARROW)
117+61.35 RT 7.62 (SHARROW)

**4 INCH PAVEMENT
MARKING TAPE - YELLOW REQ'D**
116+51.35 RT 6.90 TO
117+01.35 RT 6.90 (DYL)

**4 INCH PAVEMENT
MARKING TAPE - WHITE REQ'D**
114+68.54 RT 16.90 TO
115+08.42 RT 16.90 (SWL)
116+47.30 RT 16.90 TO
117+01.30 RT 16.90 (SWL)
117+01.30 RT 16.90 TO
117+51.12 RT 12.75 (DWL)

**8 INCH PAVEMENT
MARKING TAPE - WHITE REQ'D**
114+68.42 RT 6.90 TO
115+18.42 RT 6.90

SIGN TYPE A-2 REQ'D
[2.2-N] 117+50.00 RT 22.45
[2.4-N] 114+65.14 RT 27.01


**GREEN PAVEMENT
MESSAGE (PERFORMED
THERMOPLASTIC) REQ'D**
115+48.42 RT 15.30 (BIKE STORAGE)
115+35.57 RT 19.35 TO
116+33.57 RT 19.35 [13]
(CROSSBIKE BARS)

**PAVEMENT MARKINGS
(PERFORMED THERMOPLASTIC
STOP LINE, CROSSWALKS - 12
INCH) REQ'D**

115+08.42 RT 16.90 TO
115+08.42 RT 6.90
115+18.42 RT 23.70 TO
115+18.42 LT 2.85
115+22.48 RT 26.19 TO
115+24.30 LT 20.48
115+32.16 RT 34.83 TO
115+34.42 LT 23.52

NOTES:

- ① SHARED LANE MARKING LOCATED OFF SHEET
SEE SSDT-01 FOR GENERAL SHARED LANE
MARKING PLACEMENT GUIDELINES.
2. SEE SSDT-03 FOR CUSTOM SIGN DETAILS.

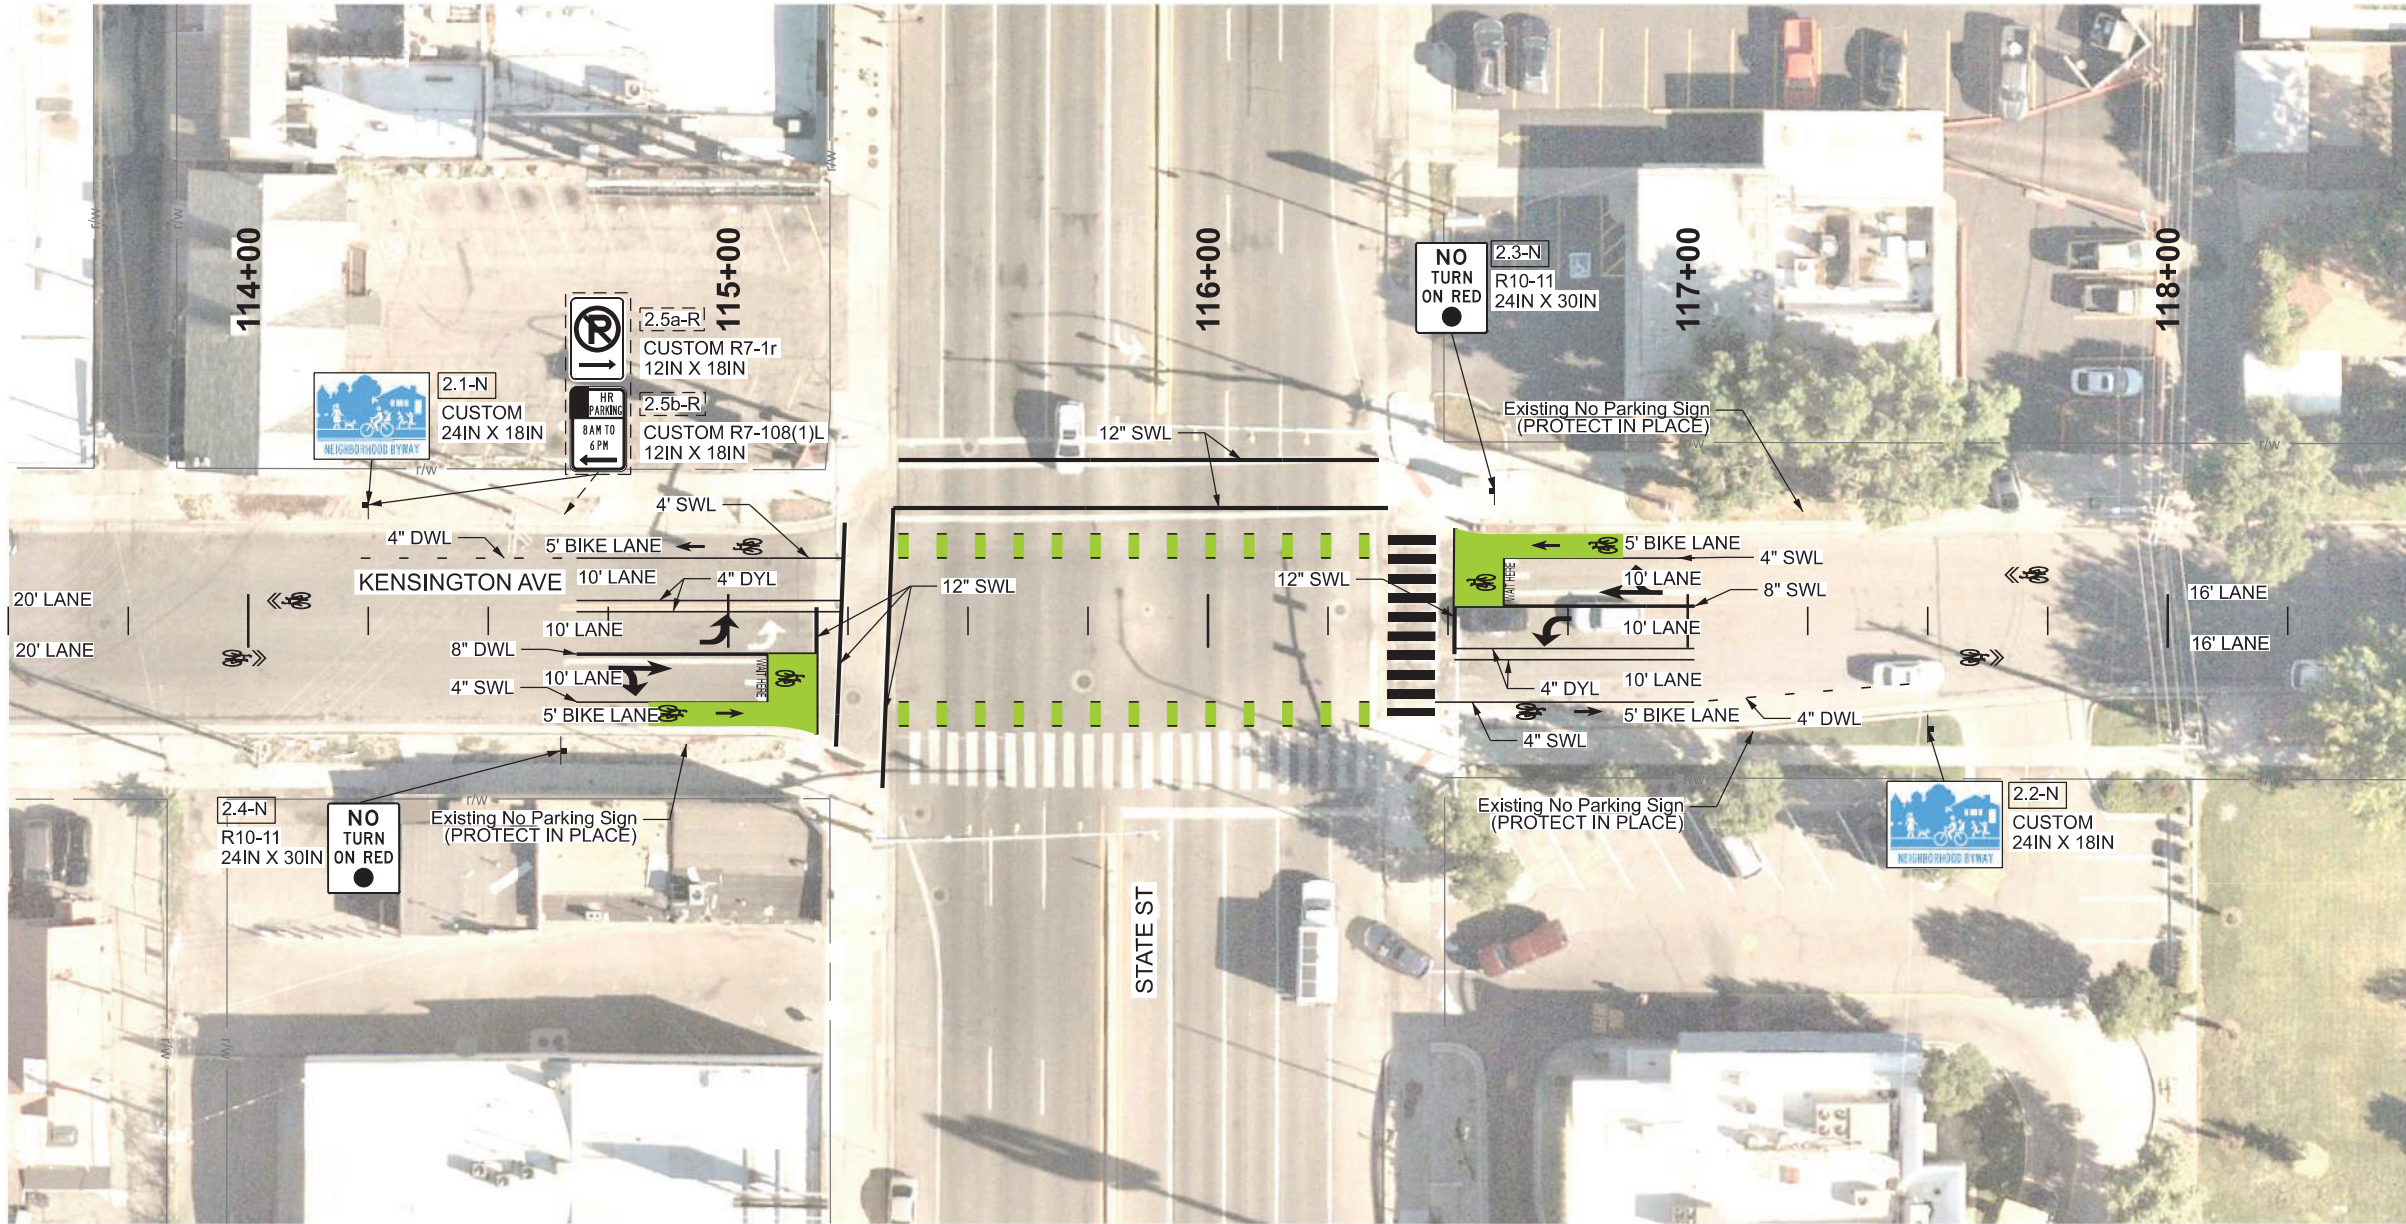

**GREEN PAVEMENT
MESSAGE (PERFORMED
THERMOPLASTIC) REQ'D**
115+35.55 LT 15.65 TO
116+33.55 LT 15.65 [13]
(CROSSBIKE BARS)
116+51.45 LT 11.22 (BIKE STORAGE)

**PAVEMENT MESSAGE
(PERFORMED THERMOPLASTIC)
REQ'D**
111+28.43 LT 4.55 (SHARROW) (⊖)
114+08.42 LT 4.22 (SHARROW)
114+92.07 LT 15.50 (BIKE ARROW)
115+03.58 LT 15.43 (BIKE)
116+56.51 LT 8.11 (BIKE SYMBOL)
116+62.93 LT 8.09 [8] (WAIT HERE)
116+70.35 LT 15.75 (BIKE ARROW)
116+81.86 LT 15.82 (BIKE)
116+88.63 LT 7.35 (THRU/RT ARROW)
117+70.52 LT 9.60 (SHARROW)

**PAVEMENT MARKINGS
(PERFORMED THERMOPLASTIC
STOP LINE, CROSSWALKS - 12
INCH) REQ'D**
115+34.42 LT 23.52 TO
116+37.52 LT 23.52
115+35.55 LT 33.52 TO
116+35.61 LT 33.52
116+61.41 LT 3.10 TO
116+61.46 LT 13.10
117+01.46 LT 13.10 (SWL)

**4 INCH PAVEMENT
MARKING TAPE - YELLOW REQ'D**
114+68.42 LT 3.10 TO
115+23.62 LT 3.10 (DYL)

**4 INCH PAVEMENT
MARKING TAPE - WHITE REQ'D**
114+18.42 LT 13.10 TO
114+68.42 LT 13.10 (DWL)
114+68.42 LT 13.10 TO
115+24.01 LT 13.10 (SWL)
116+61.46 LT 13.10 TO
117+01.46 LT 13.10 (SWL)

**8 INCH PAVEMENT
MARKING TAPE - WHITE REQ'D**
116+51.41 LT 3.10 TO
117+01.41 LT 3.10

SIGN TYPE A-2 REQ'D
[2.1-N] 114+25.00 LT 24.20
[2.3-N] 116+59.70 LT 27.14

**RELOCATE SIGN LESS THAN
20 FT REQ'D**
[2.5a-R] 114+65.82 LT 22.15 TO
114+25.00 LT 24.20
[2.5b-R] 114+65.82 LT 22.15 TO
114+25.00 LT 24.20

SHEET NO.		SS-02	
-----------	--	-------	--	--	