


MATCH LINE SHEET CP101

A


A

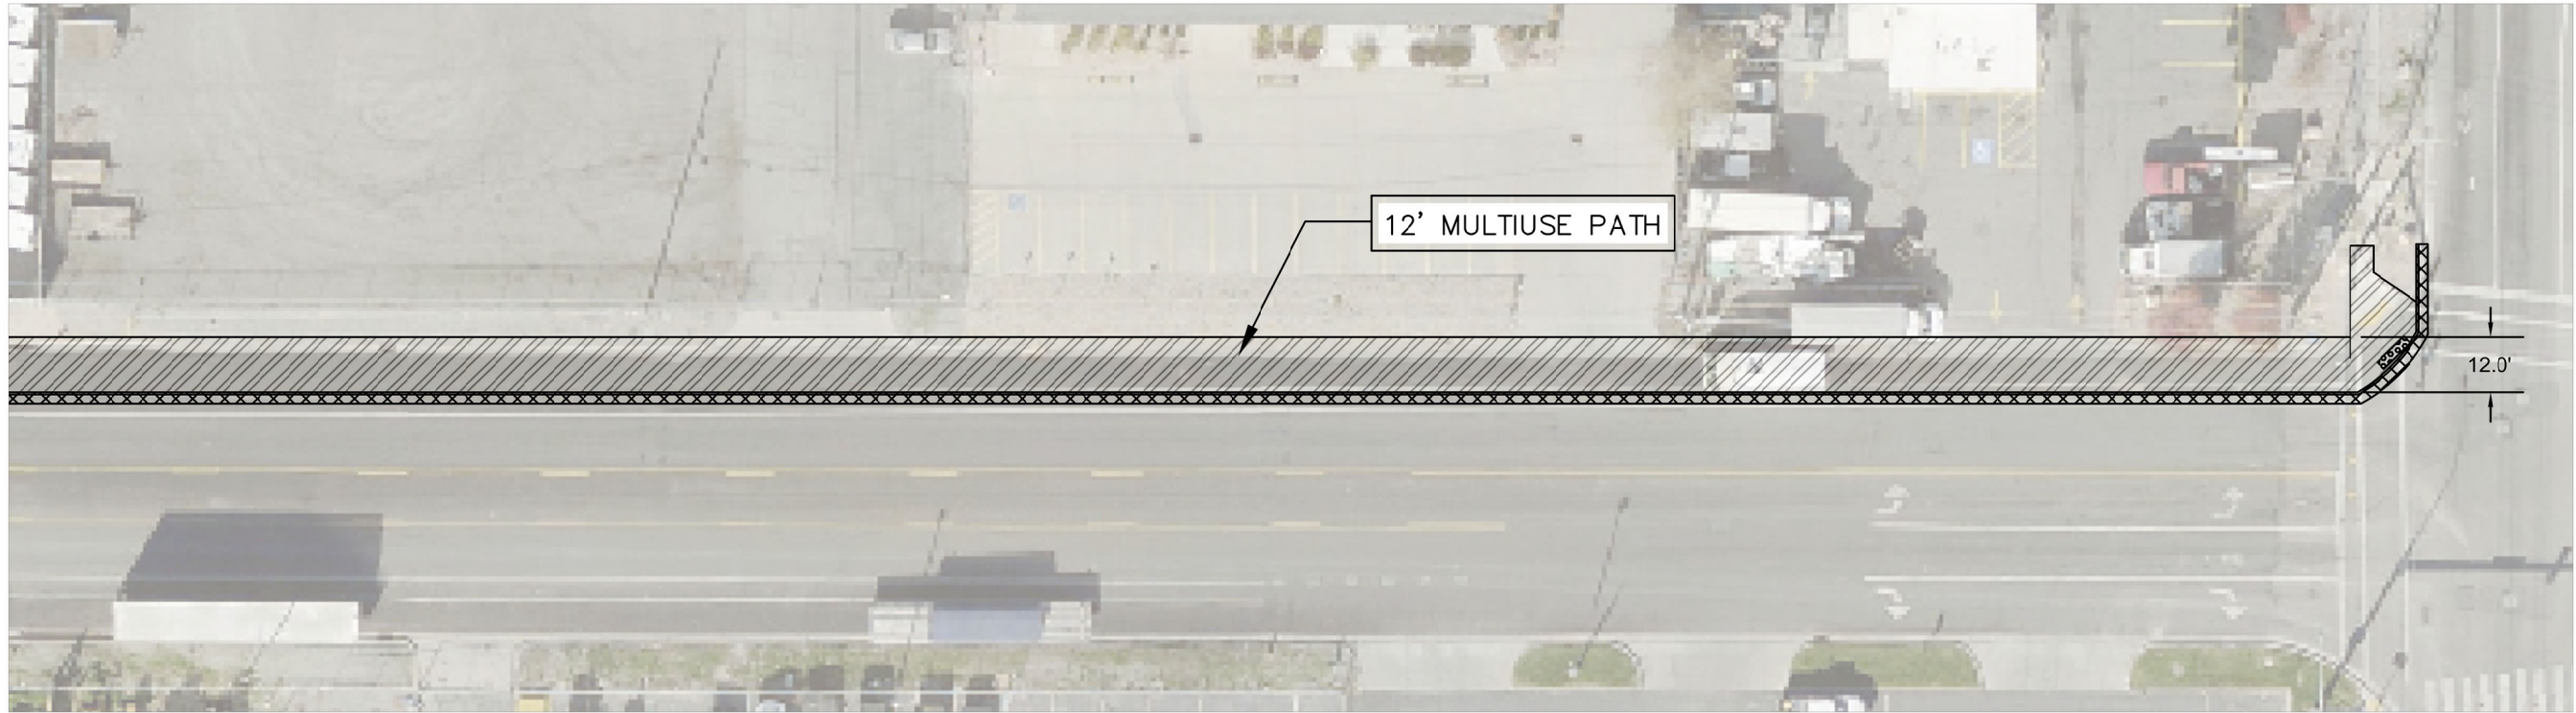

MATCH LINE SHEET CP102

B

B

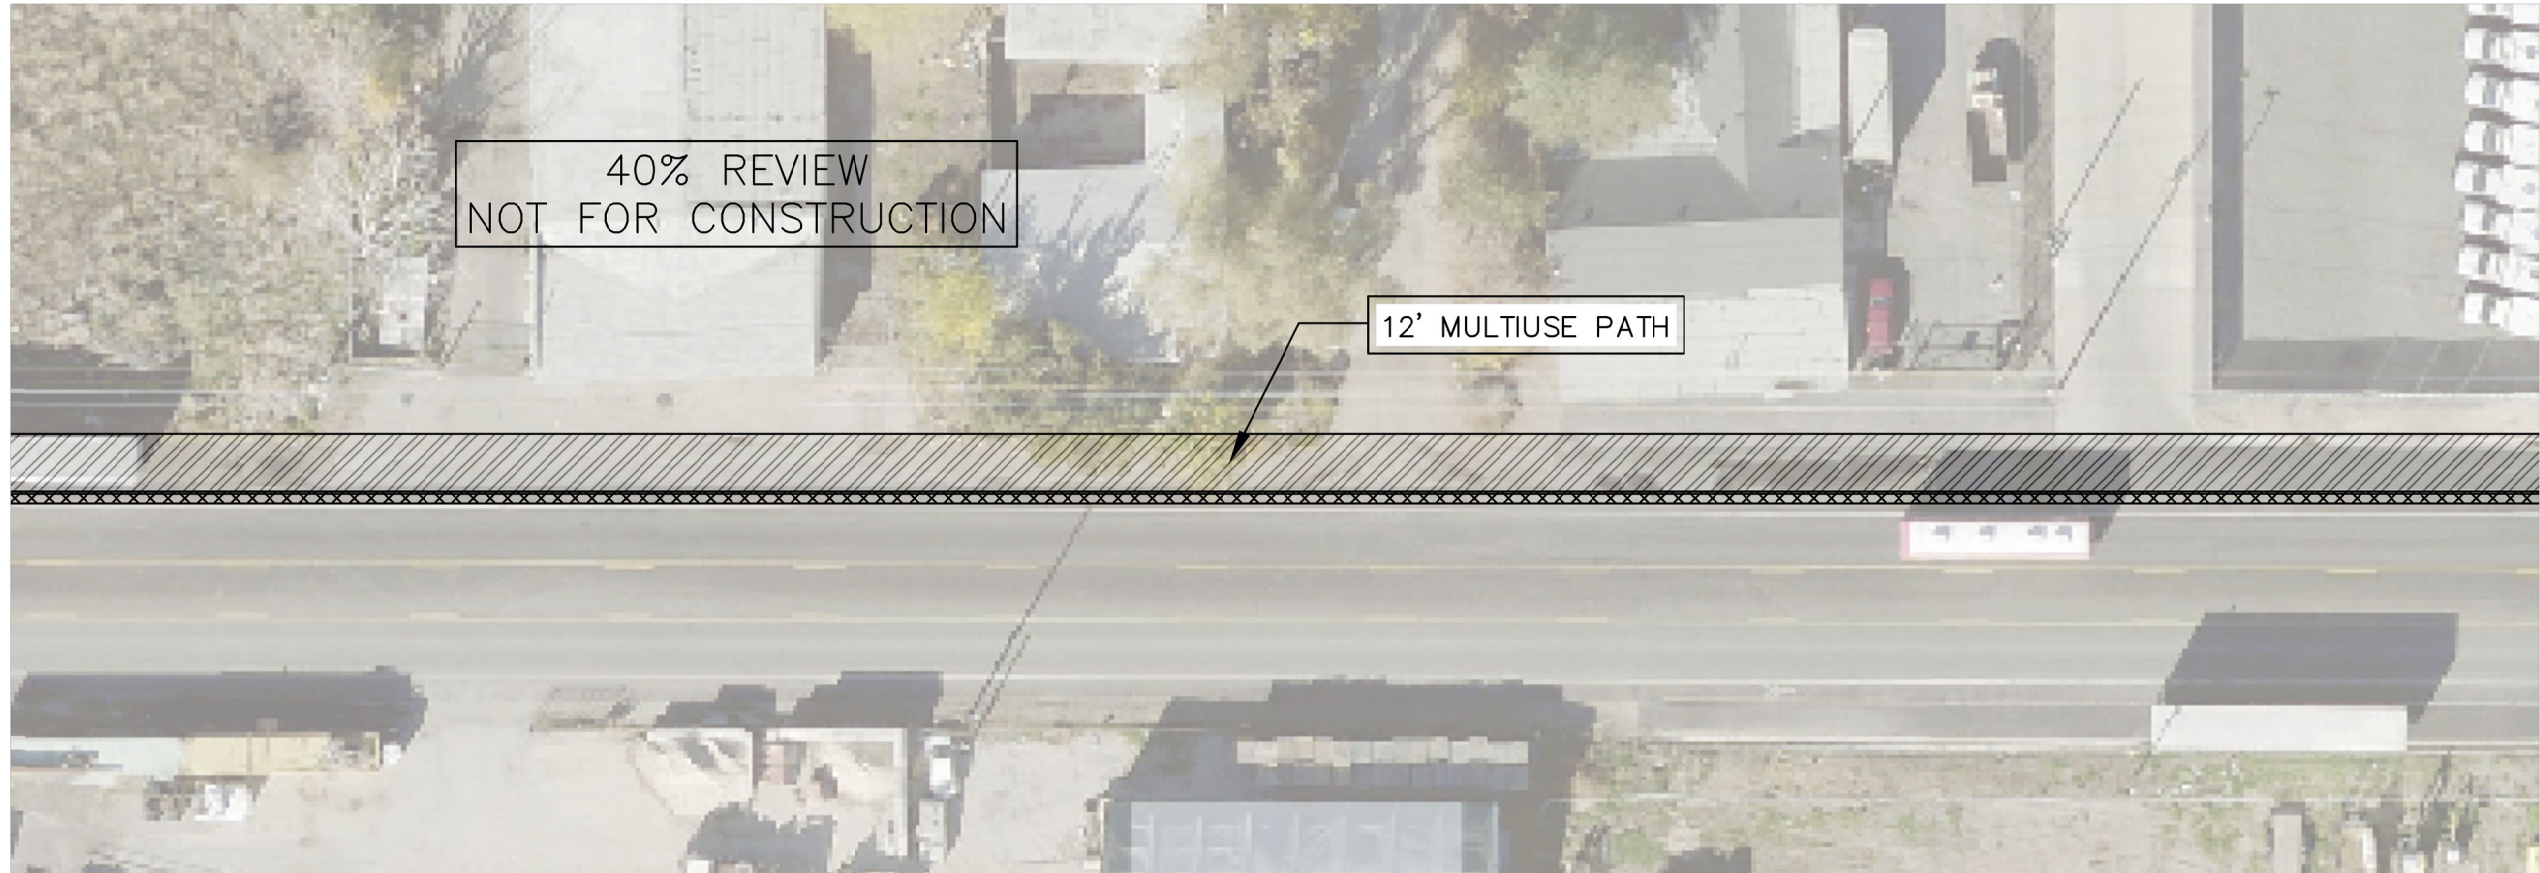

MATCH LINE SHEET CP101

A

A

PREPARED BY:



SALT LAKE CITY CORPORATION
PUBLIC SERVICES

ENGINEERING DIVISION
349 SOUTH 200 EAST, SUITE 100 SALT
LAKE CITY, UTAH 84111-2836
TELEPHONE: 801-535-7961
FAX: 801-535-6093
E-MAIL: WWW.SLCGOV.COM

PROFESSIONAL SEAL:

PROJECT IDENTIFICATION:

**INDIANA AVE AND
BENDING RIVER
SIDEWALKS AND
9-LINE EXTENTION**

PROJECT OWNER:

SALT LAKE CITY CORPORATION

451 SOUTH STATE STREET
SALT LAKE CITY, UTAH 84111-2836
WWW.SLCGOV.COM

REV	DATE	DESCRIPTION

ENG JOB #:
P.U. JOB #: **N/A**
FAS NO.: **N/A**
PREPARED BY: **SLC CORP.**
DRAWING FILE NAME:

DRAWN BY: **K. SWANSON**
CHECKED BY: **J. COYLE, PE**

SHEET TITLE:


SHEET IDENTIFIER:

CP101

BINDING ORDER **2 OF 5**

CAD FILE LOCATION:

MATCH LINE SHEET CP102

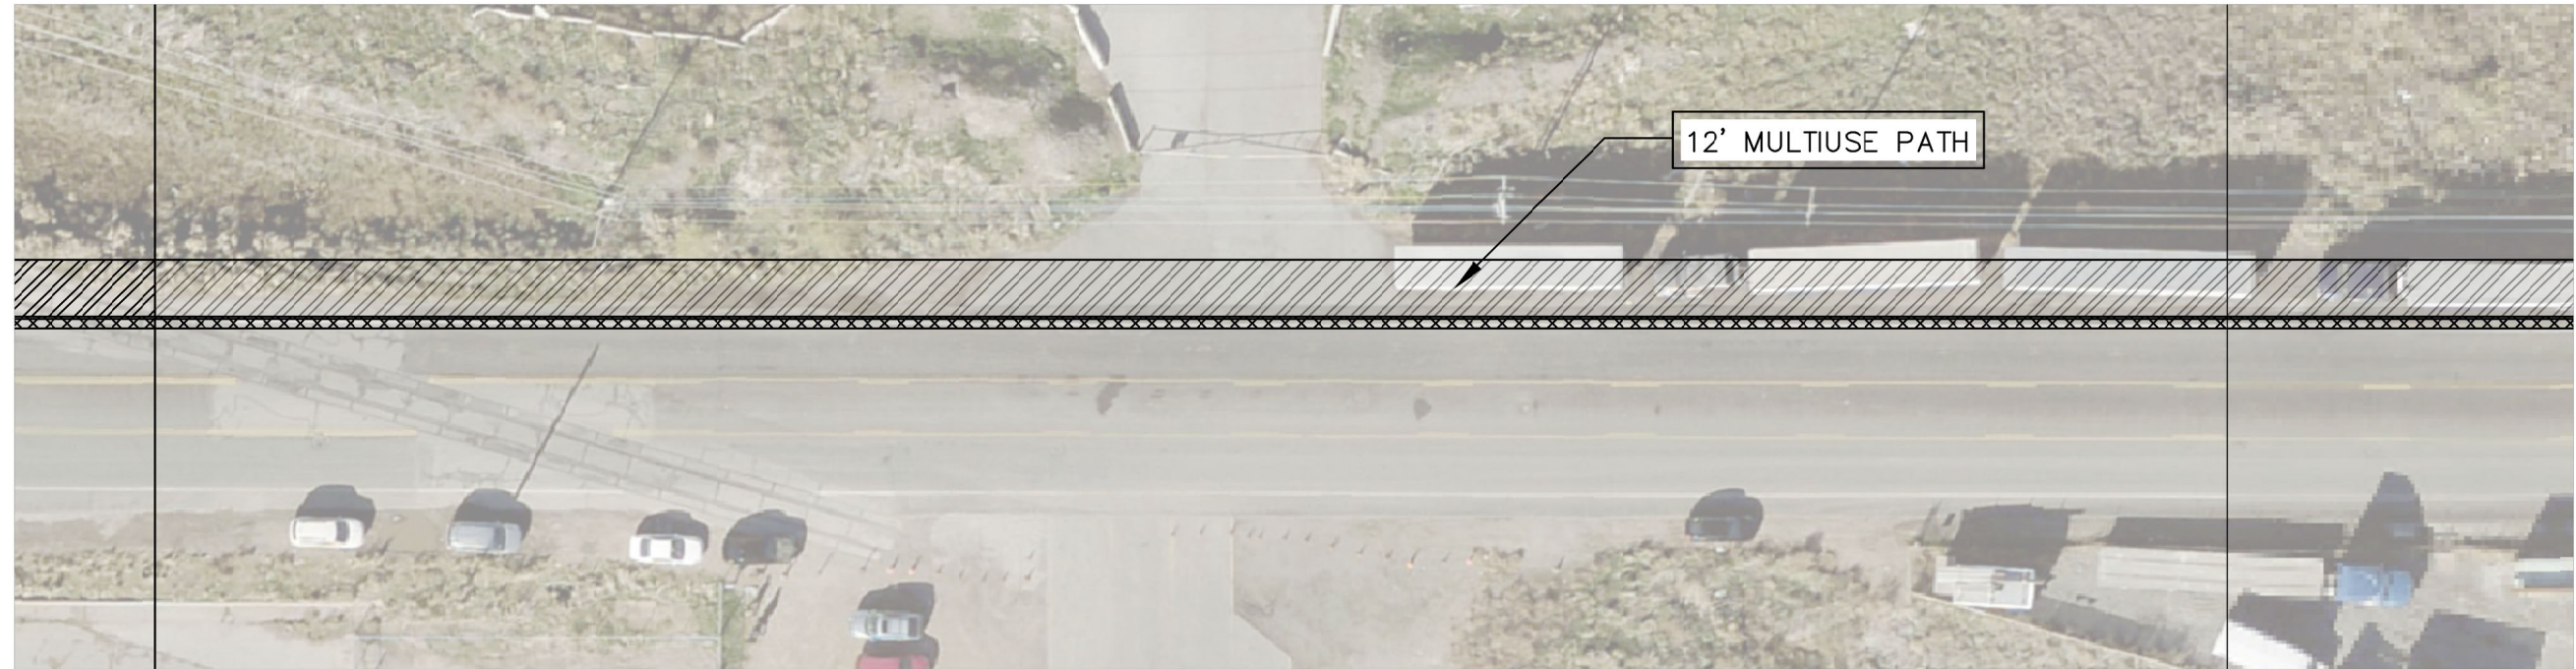

MATCH LINE SHEET CP101



MATCH LINE SHEET CP102

MATCH LINE SHEET CP103

PREPARED BY:



SALT LAKE CITY CORPORATION
PUBLIC SERVICES

ENGINEERING DIVISION
349 SOUTH 200 EAST, SUITE 100 SALT
LAKE CITY, UTAH 84111-2836
TELEPHONE: 801-535-7961
FAX: 801-535-6093
E-MAIL: WWW.SLCGOV.COM

PROFESSIONAL SEAL:

PROJECT IDENTIFICATION:

**INDIANA AVE AND
BENDING RIVER
SIDEWALKS AND
9-LINE EXTENTION**

PROJECT OWNER:

SALT LAKE CITY CORPORATION

451 SOUTH STATE STREET
SALT LAKE CITY, UTAH 84111-2836
WWW.SLCGOV.COM

REV	DATE	DESCRIPTION

ENG. JOB #:
P.U. JOB #: **N/A**
FAS NO.: **N/A**
PREPARED BY: **SLC CORP.**
DRAWING FILE NAME:

DRAWN BY: **K. SWANSON**
CHECKED BY: **J. COYLE, PE**

SHEET TITLE:



SHEET IDENTIFIER:

CP102

BINDING
ORDER **3 OF 5**

LAST ACCESS:

CAD FILE LOCATION:

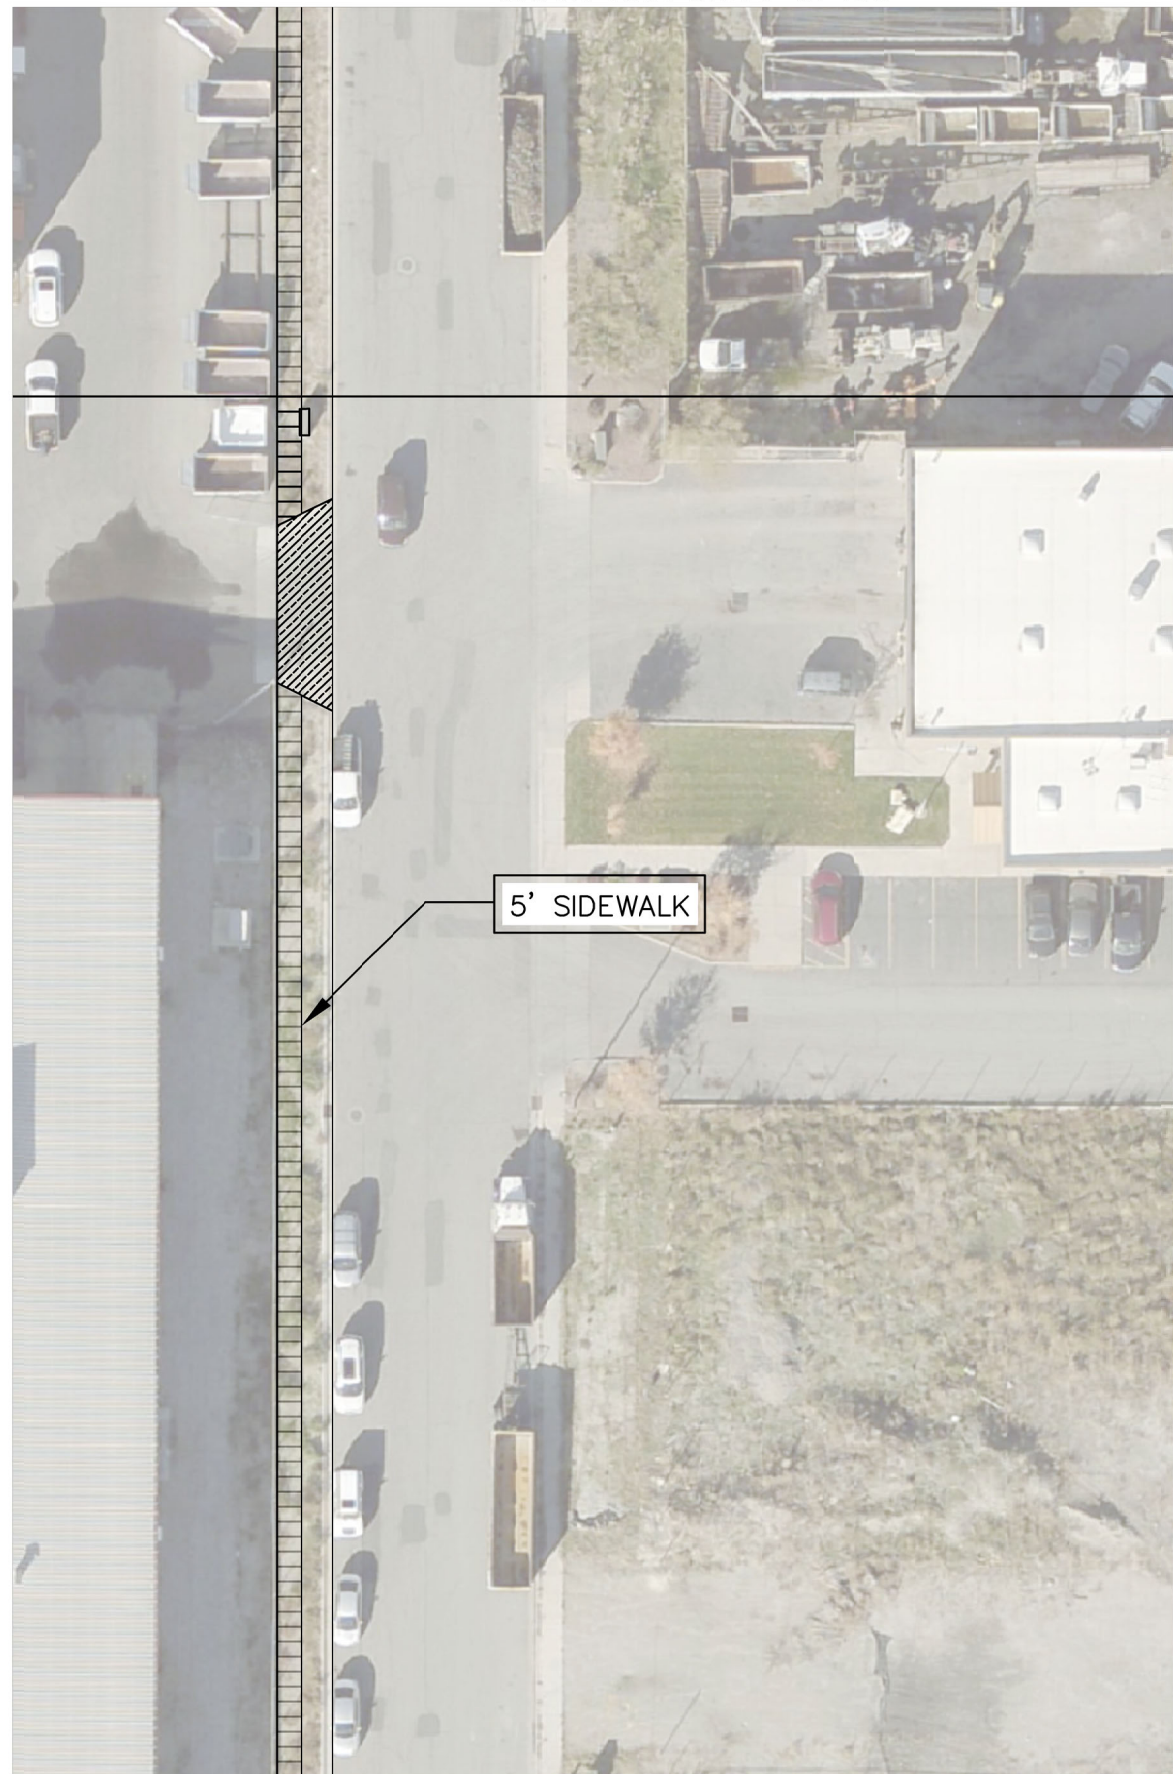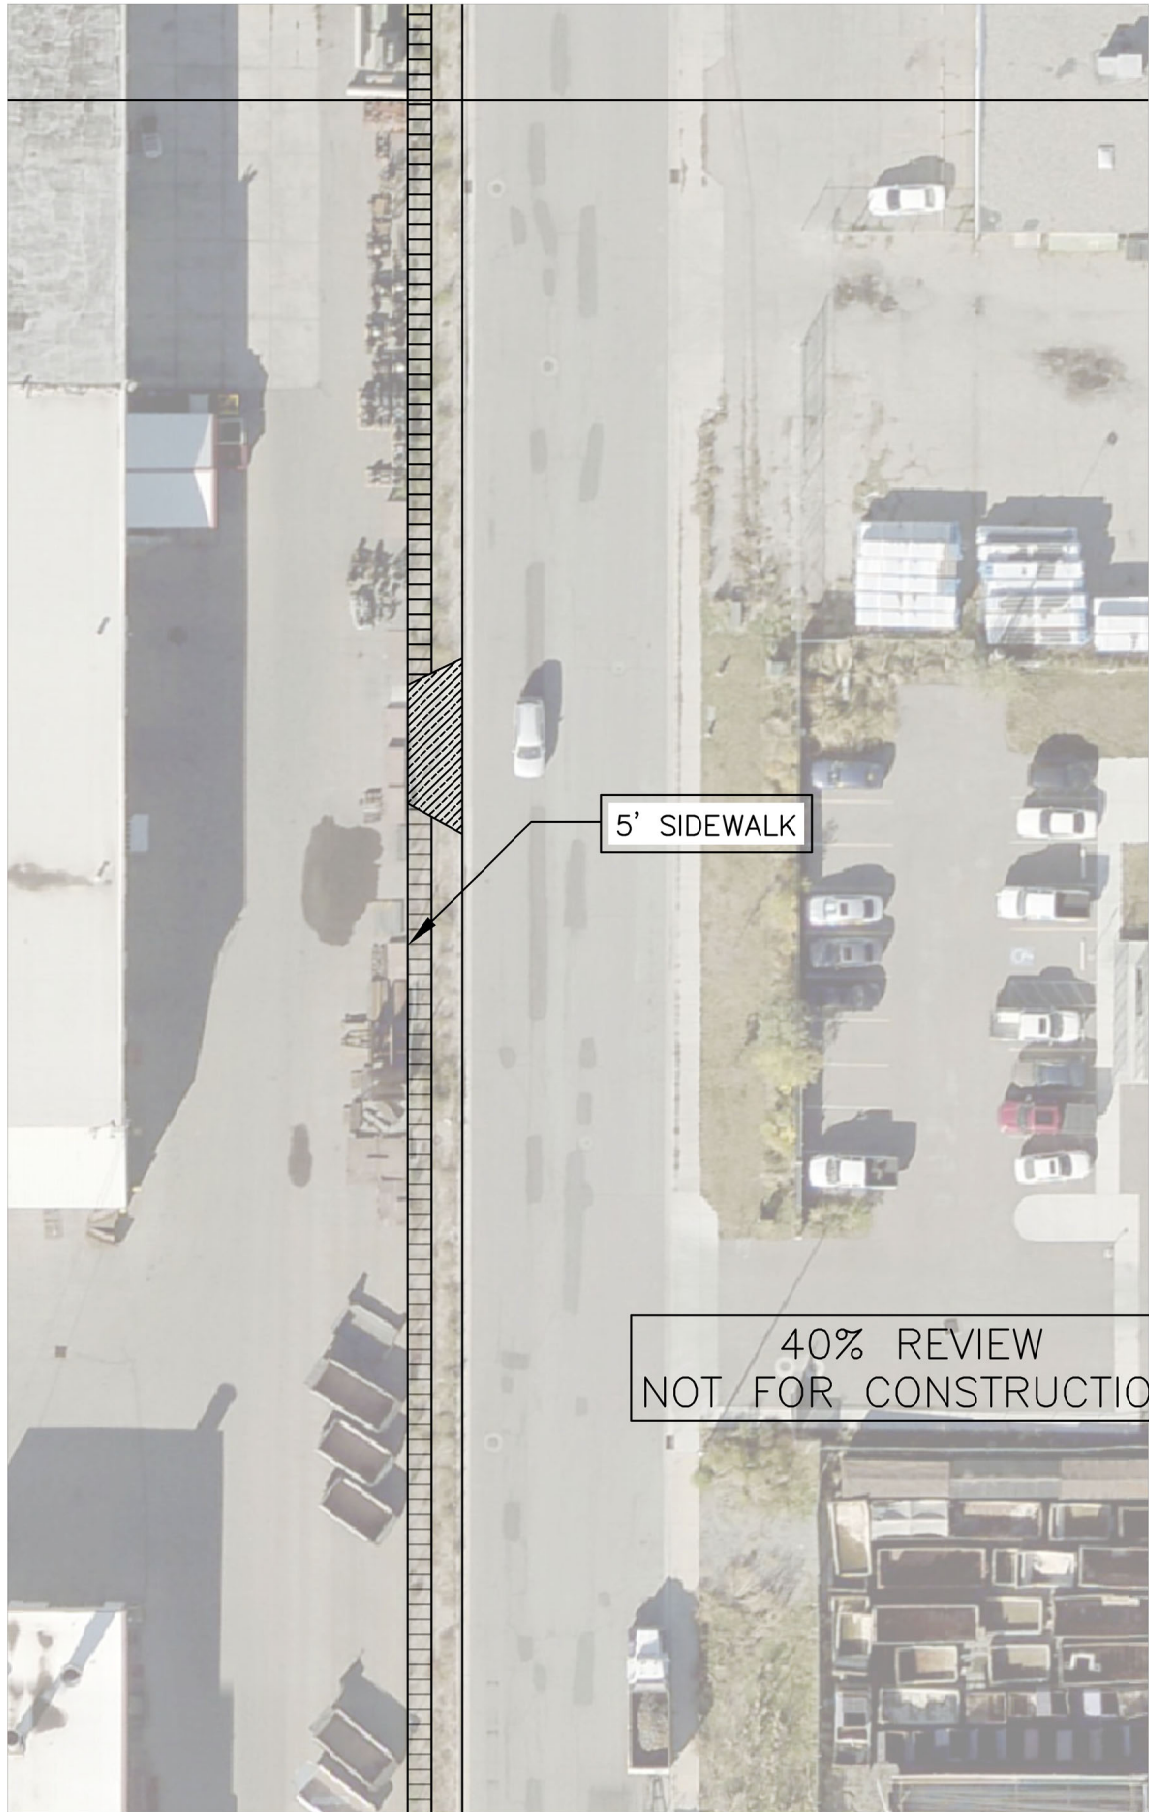

PREPARED BY:



**SALT LAKE CITY
CORPORATION**
PUBLIC SERVICES

ENGINEERING DIVISION
349 SOUTH 200 EAST, SUITE 100 SALT
LAKE CITY, UTAH 84111-2836
TELEPHONE: 801-535-7961
FAX: 801-535-6093
E-MAIL: WWW.SLCGOV.COM

PROFESSIONAL SEAL:

PROJECT IDENTIFICATION:

**INDIANA AVE AND
BENDING RIVER
SIDEWALKS AND
9-LINE EXTENTION**

PROJECT OWNER:

**SALT LAKE CITY
CORPORATION**

451 SOUTH STATE STREET
SALT LAKE CITY, UTAH 84111-2836
WWW.SLCGOV.COM

REV	DATE	DESCRIPTION

ENG JOB #:
P.U. JOB #: **N/A**
FAS NO.: **N/A**
PREPARED BY: **SLC CORP.**
DRAWING FILE NAME:

DRAWN BY: **K. SWANSON**
CHECKED BY: **J. COYLE, PE**

SHEET TITLE:

SHEET IDENTIFIER:

CP103

BINDING
ORDER **4 OF 5**


LAST ACCESS:

CAD FILE LOCATION:

F

MATCH LINE SHEET CP103

F

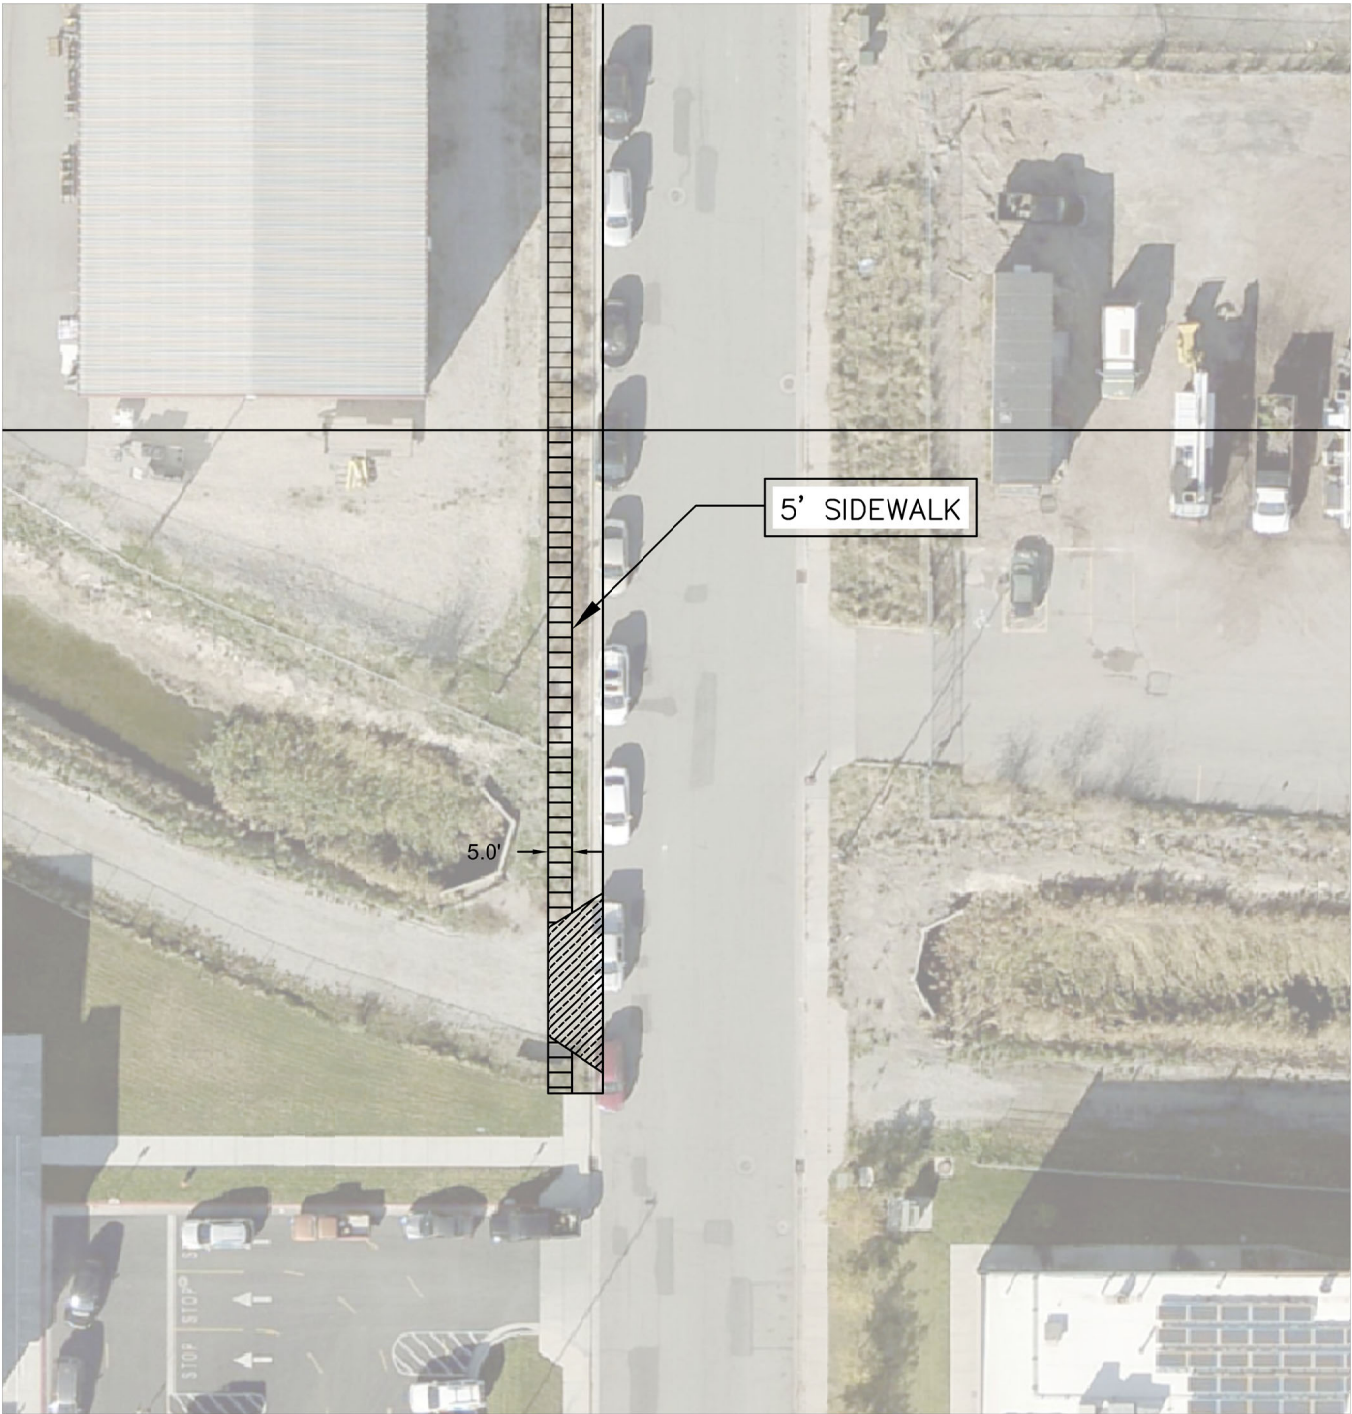

40% REVIEW
NOT FOR CONSTRUCTION

PREPARED BY:



**SALT LAKE CITY
CORPORATION**
PUBLIC SERVICES

ENGINEERING DIVISION
349 SOUTH 200 EAST, SUITE 100 SALT
LAKE CITY, UTAH 84111-2836
TELEPHONE: 801-535-7961
FAX: 801-535-6093
E-MAIL: WWW.SLCGOV.COM

PROFESSIONAL SEAL:

PROJECT IDENTIFICATION:

**INDIANA AVE AND
BENDING RIVER
SIDEWALKS AND
9-LINE EXTENTION**

PROJECT OWNER:

**SALT LAKE CITY
CORPORATION**

451 SOUTH STATE STREET
SALT LAKE CITY, UTAH 84111-2836
WWW.SLCGOV.COM

REV	DATE	DESCRIPTION

ENG JOB #:
P.U. JOB #: **N/A**
FAS NO.: **N/A**
PREPARED BY: **SLC CORP.**
DRAWING FILE NAME:

DRAWN BY: **K. SWANSON**
CHECKED BY: **J. COYLE, PE**

SHEET TITLE:

SHEET IDENTIFIER:

CP104

BINDING
ORDER **5 OF 5**

LAST ACCESS:

CAD FILE LOCATION: