

The background image shows a street intersection under a clear blue sky. A white tram with the number 1177A is stopped at the intersection. Street signs for "900 East" and "Sugarmont Dr" are visible. A large blue circle is overlaid on the center of the image, containing the text "900 East Reconstruction".

900 East Reconstruction




Project Introduction

900 East from Hollywood Ave to 2700 South will be reconstructed in 2021 with funding from the voter-approved Funding our Future Street Reconstruction Bond.

Project improvements seek to **repair pavement, curb and gutter, and sidewalks** while improving safety and transportation options for all roadway users.

900 East

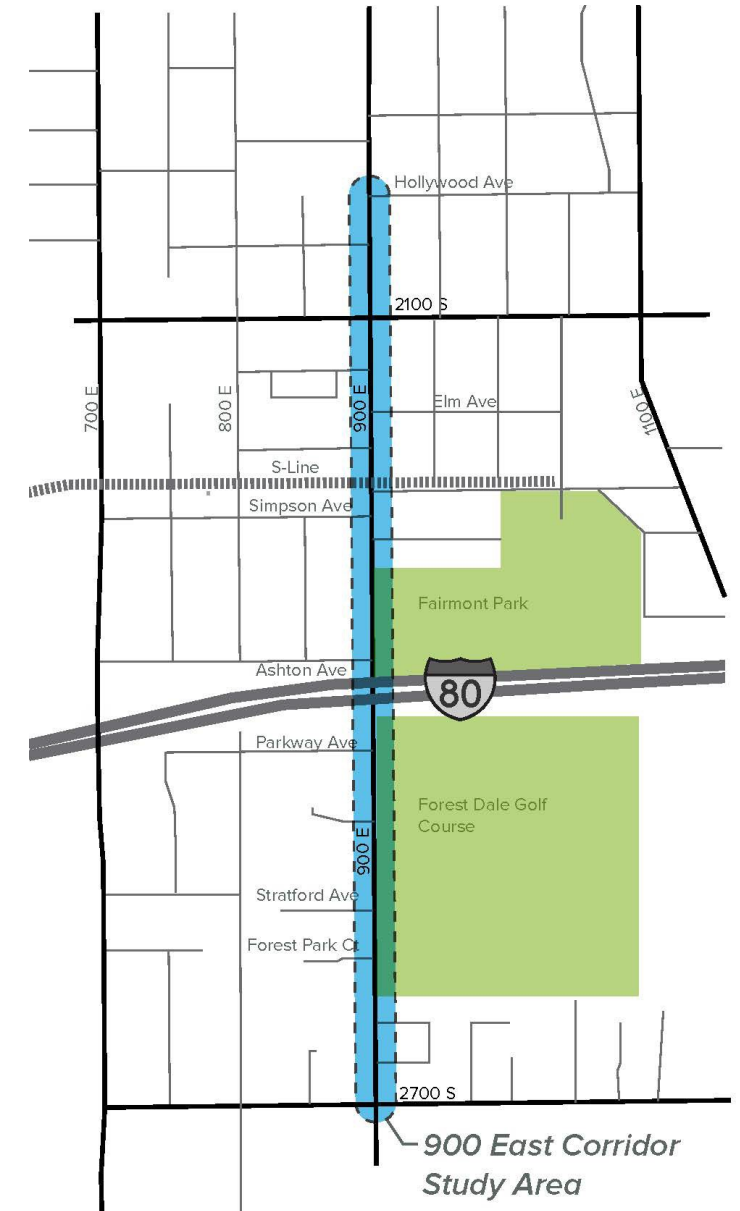

Project Schedule



Public Input Opportunities and Public Meetings

- Sugar House CC Transportation Committee
September 16, 2019
Project Introduction
- Stakeholder Walking Tour
October 16, 2019
- Sugar House Community Council
November 6, 2019
Project Introduction
- “Game Night” Project Meet Up
November 9, 2019
- Online Survey
November 2019
- Sugar House Community Council
December 4, 2019
Presentation of Concept Design




Stakeholder walking tour

900 East



Survey Results – Priorities by Segment

900 East

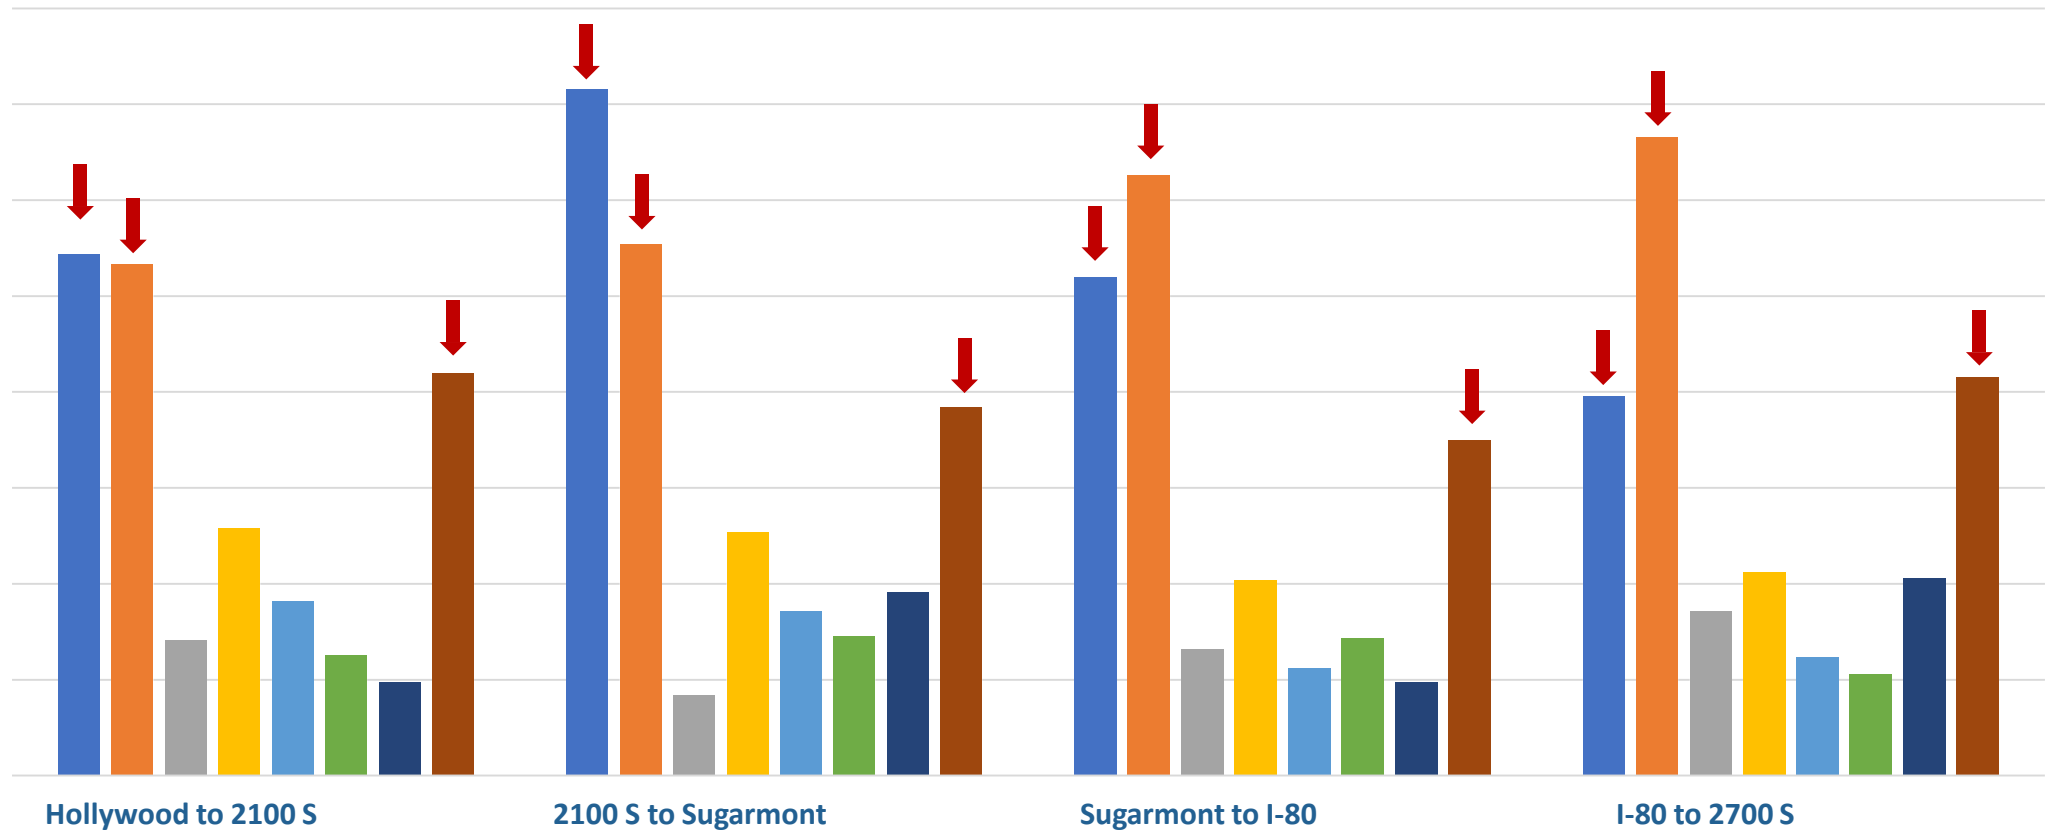

Improved pedestrian crossings

Improved bikeways

Medians / landscaping

Wide sidewalks

Improved transit amenities

On-street parking - east side


On-street parking - west side

Promote safe vehicular speeds




Final Design – Hollywood Ave to Walgreens

900 East

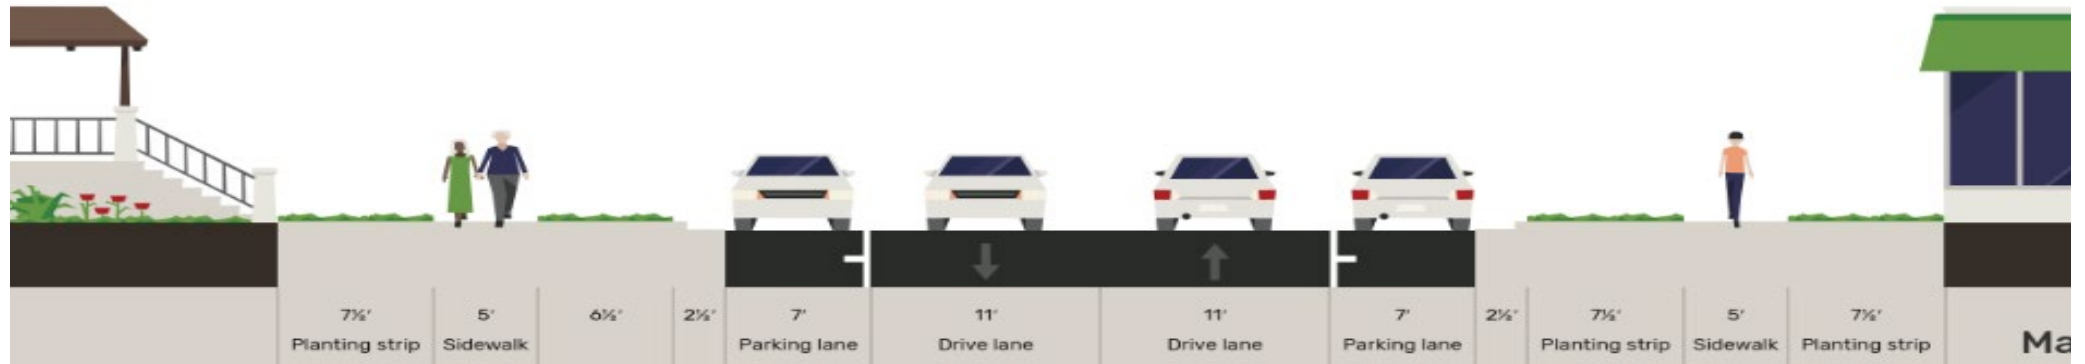


Final Design – 2100 S Intersection


900 East

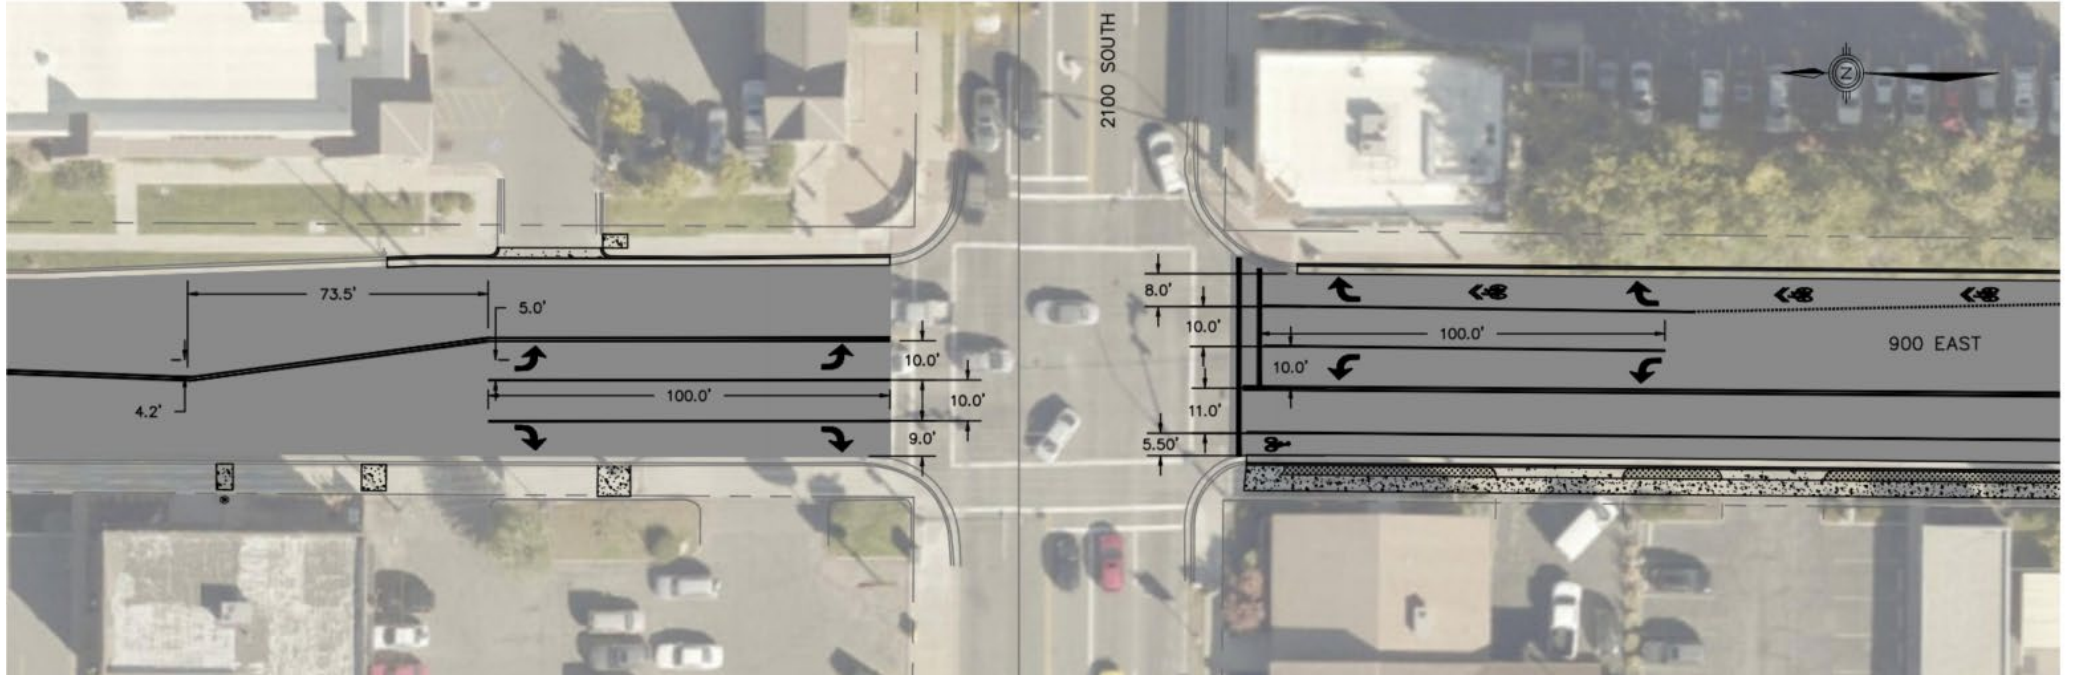


Final Design – Smith's to Fishers Cylclery

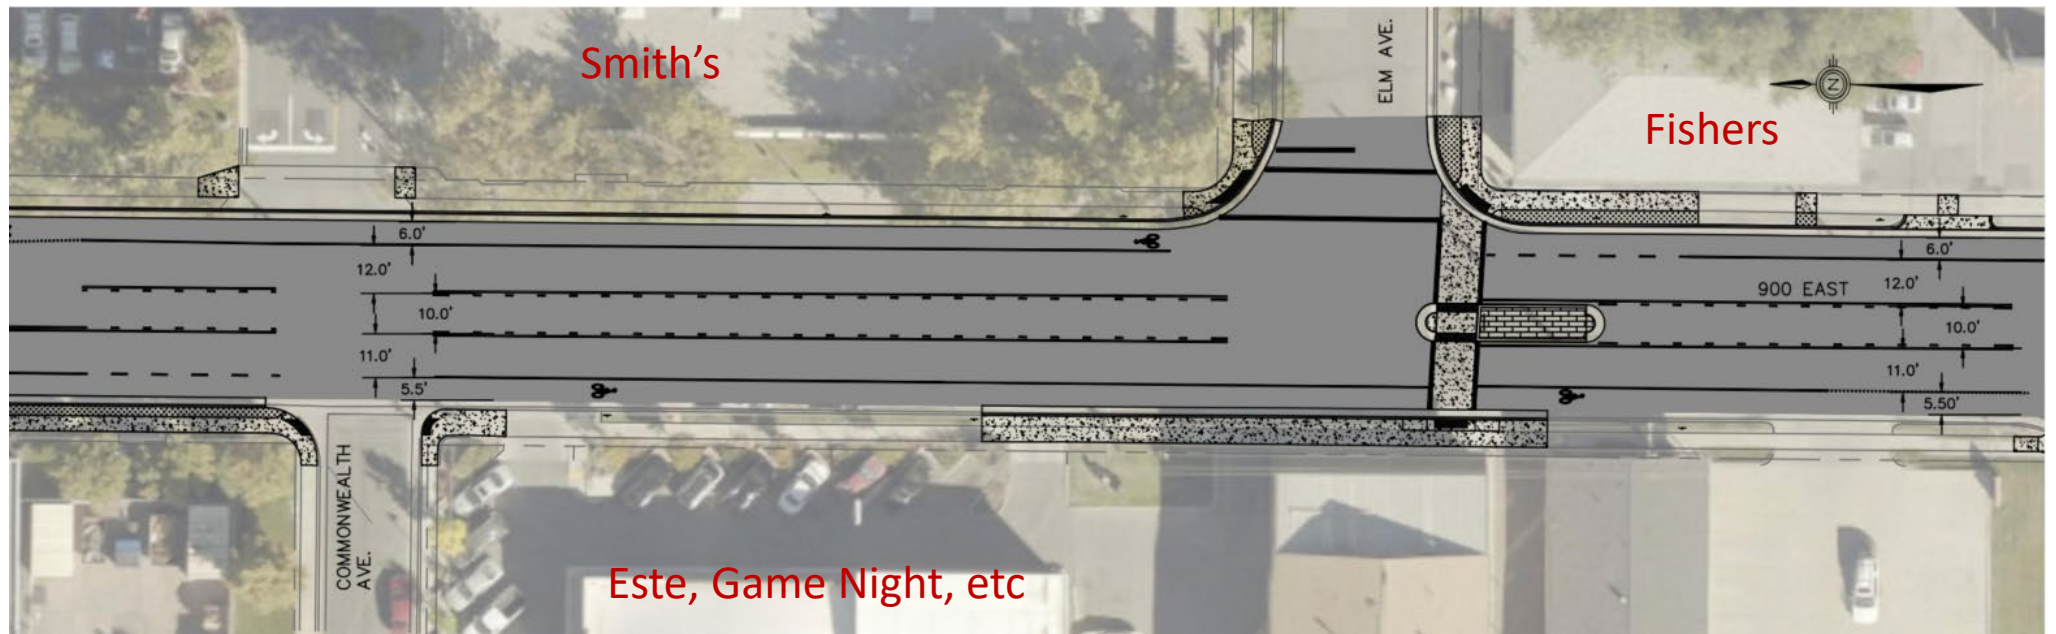


900 East

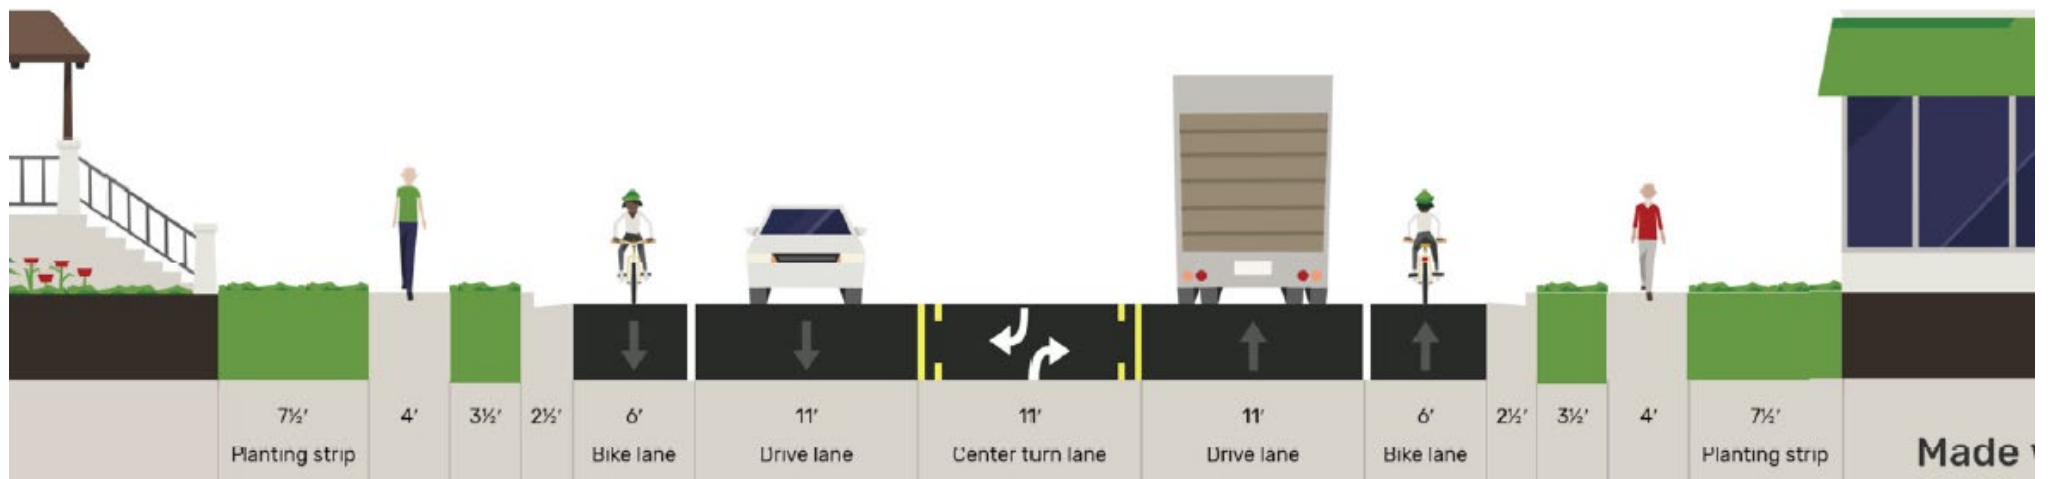


900 East

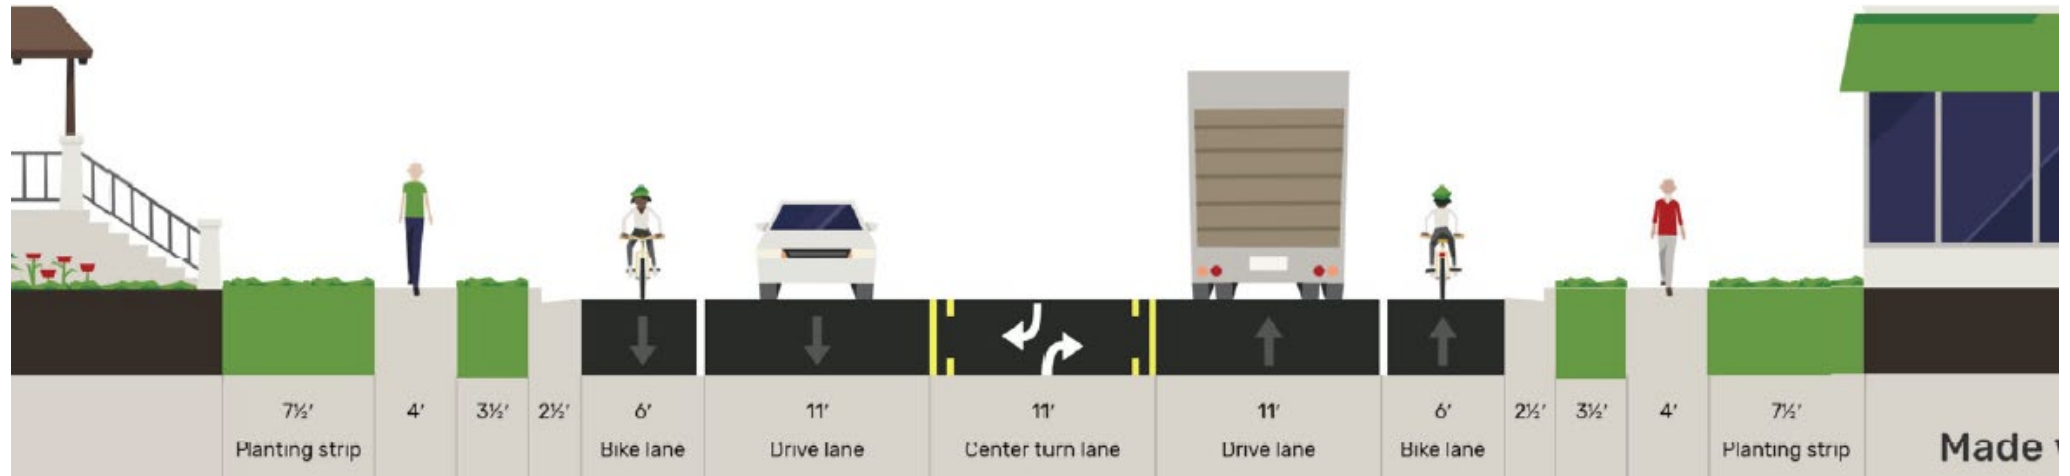

Final Design – Fairmont Park


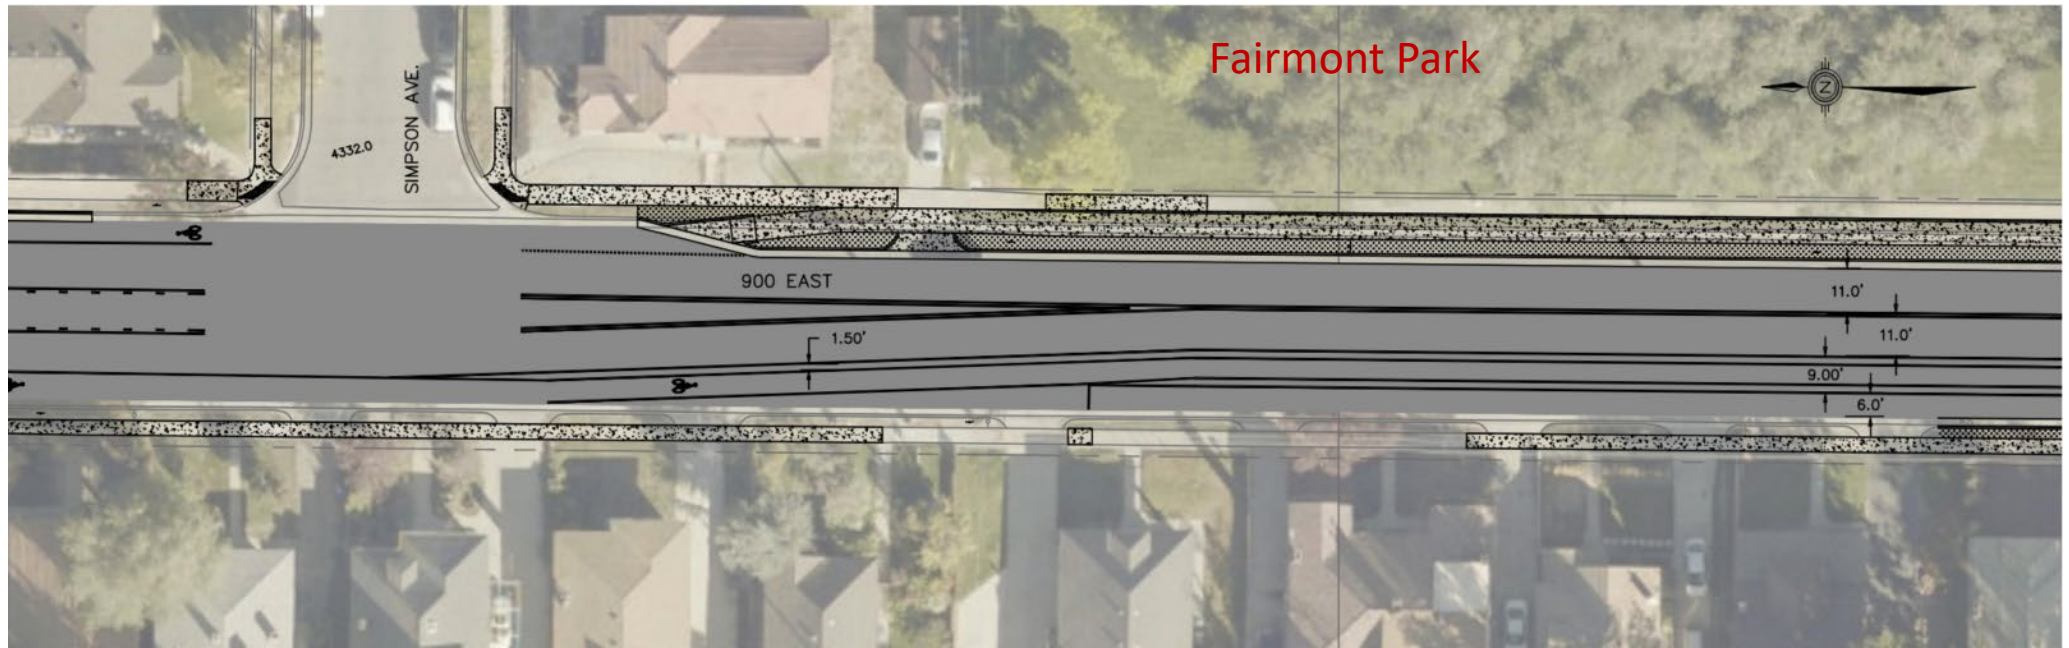


900 East

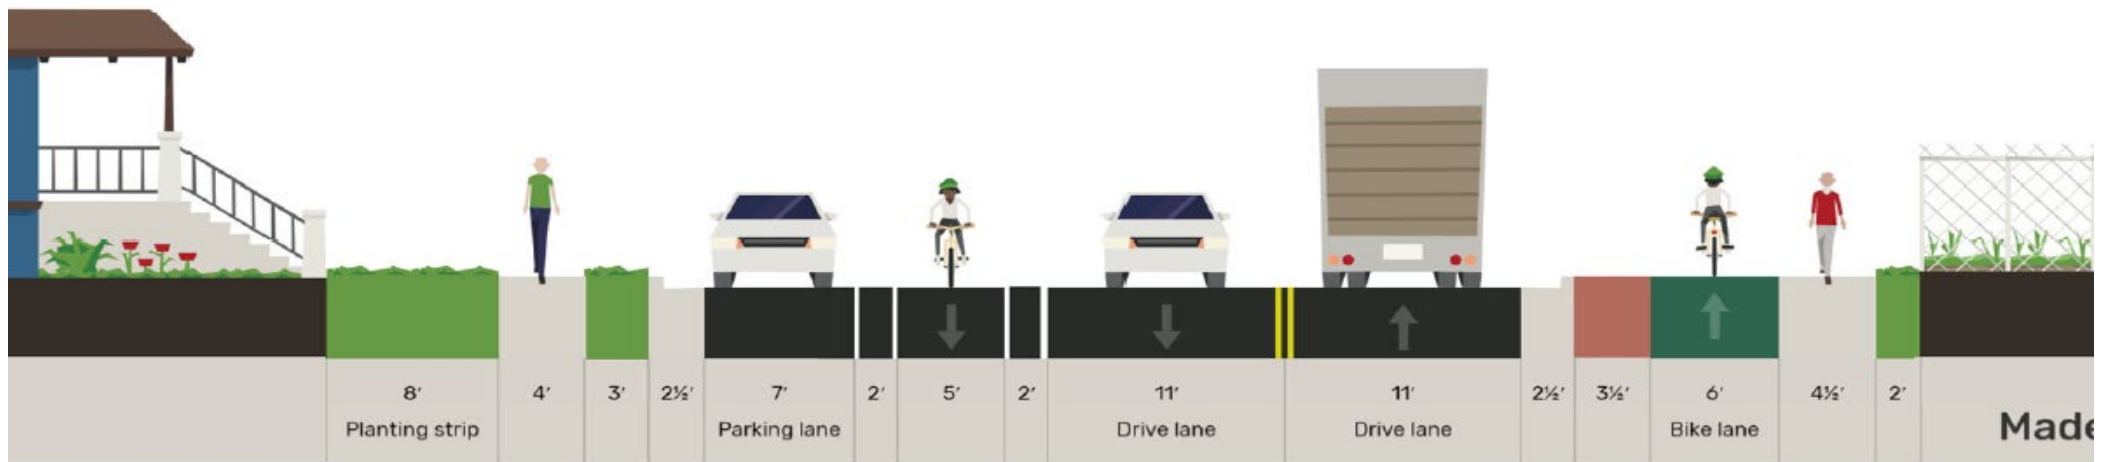


Final Design – I-80


900 East

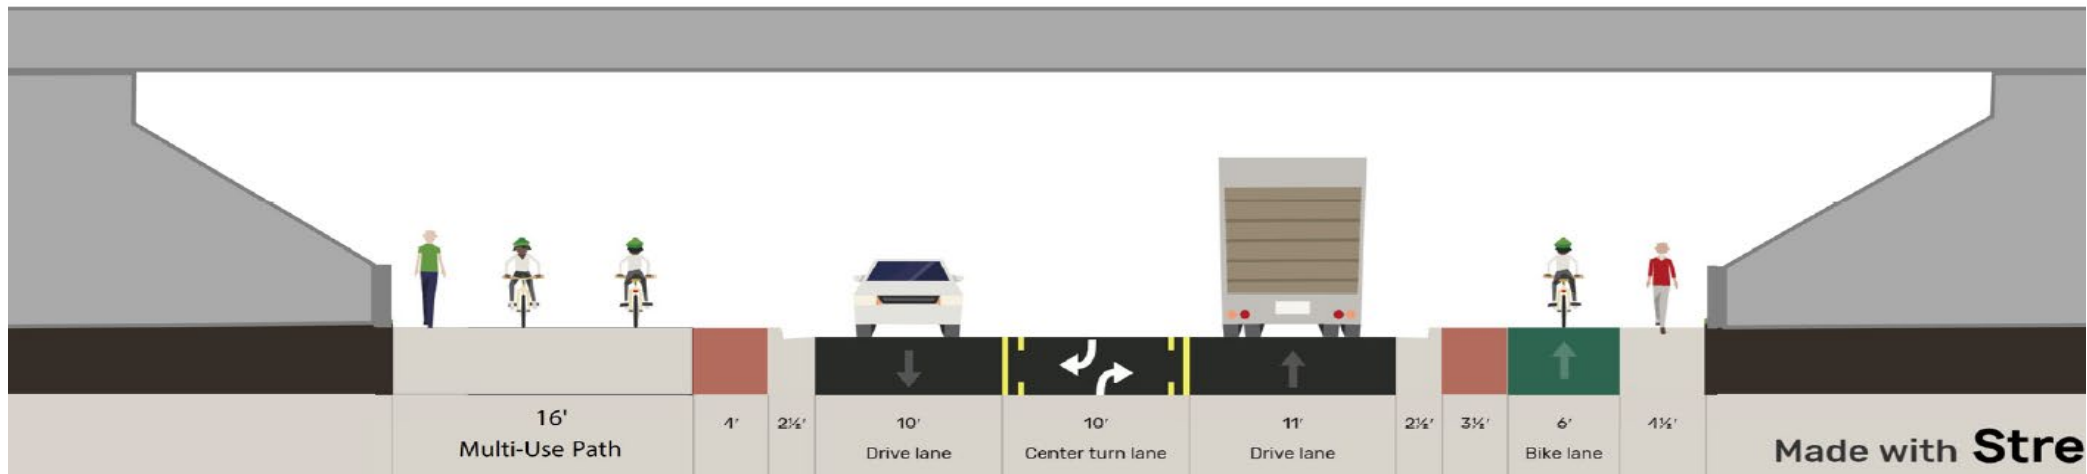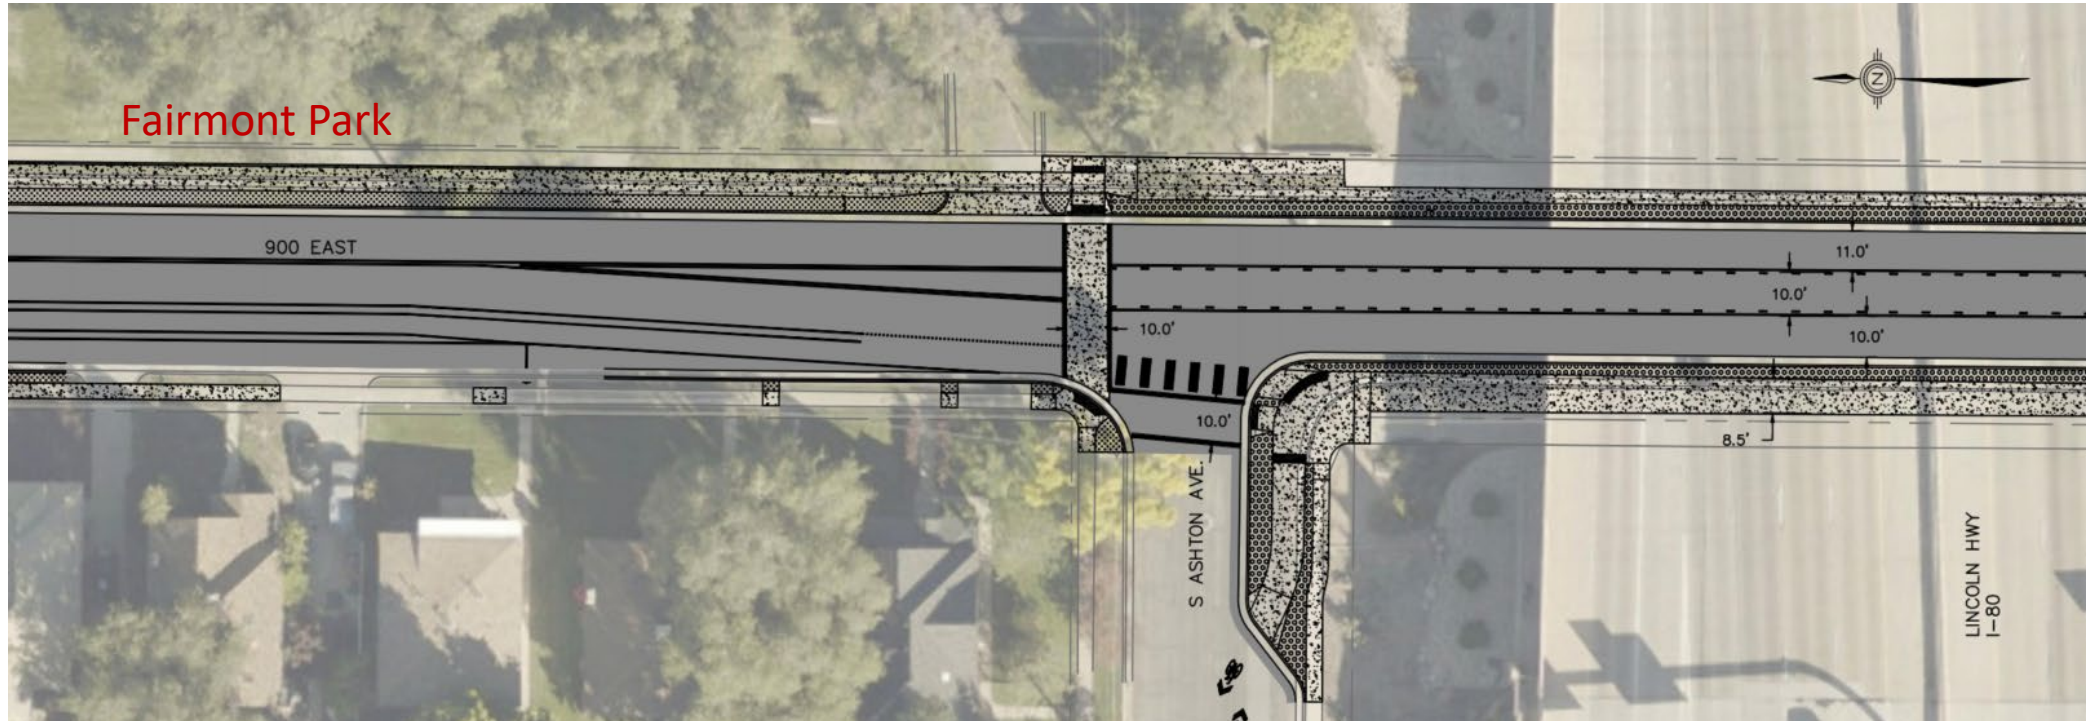


Final Design – I-80/Golf Course

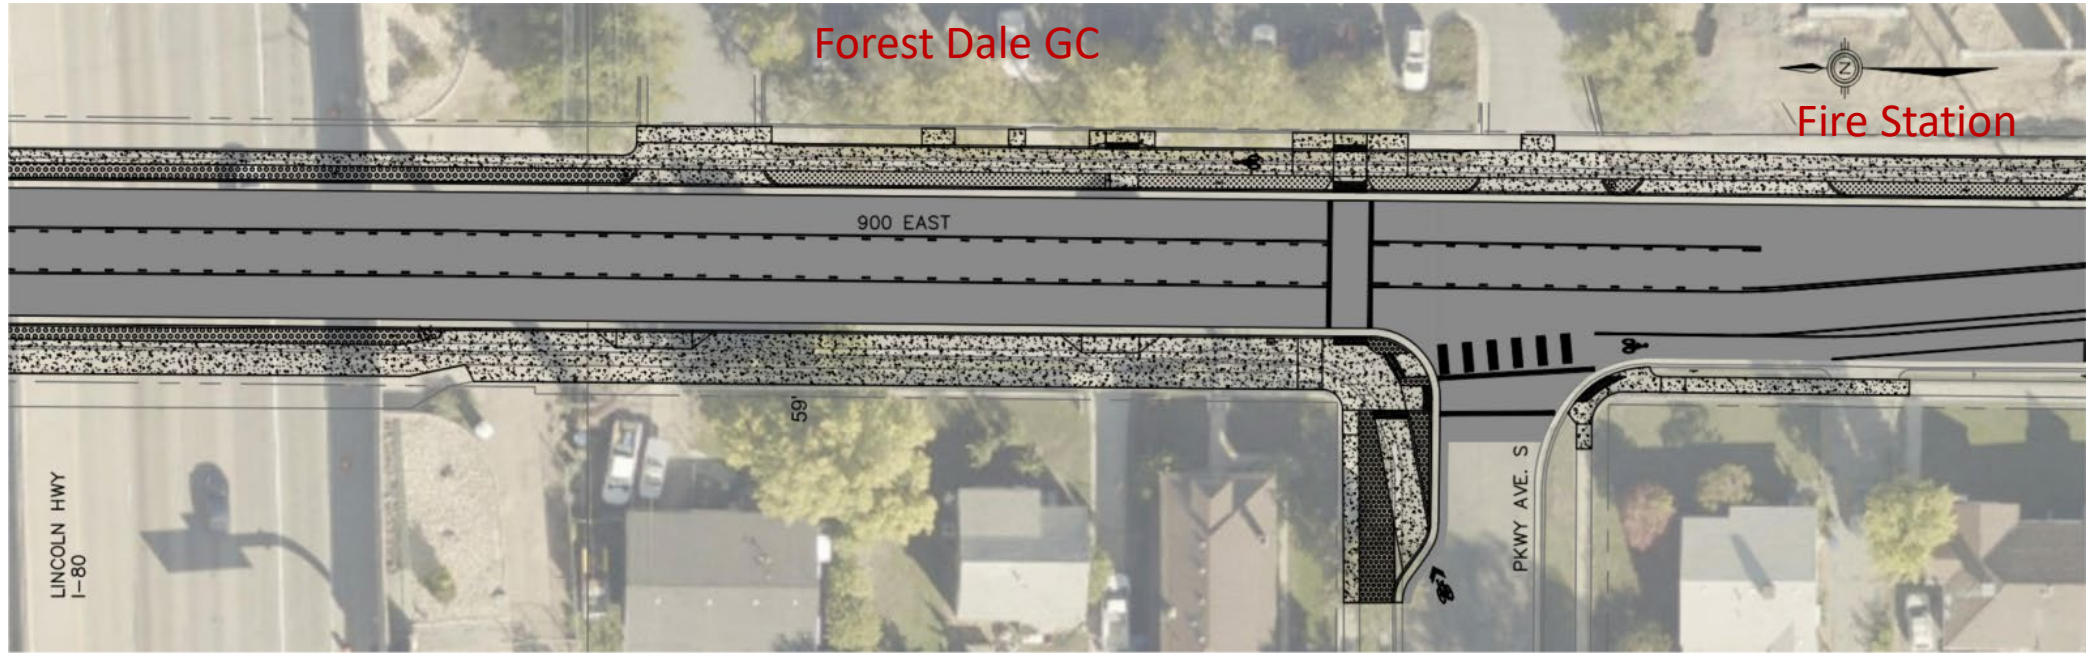


900 East

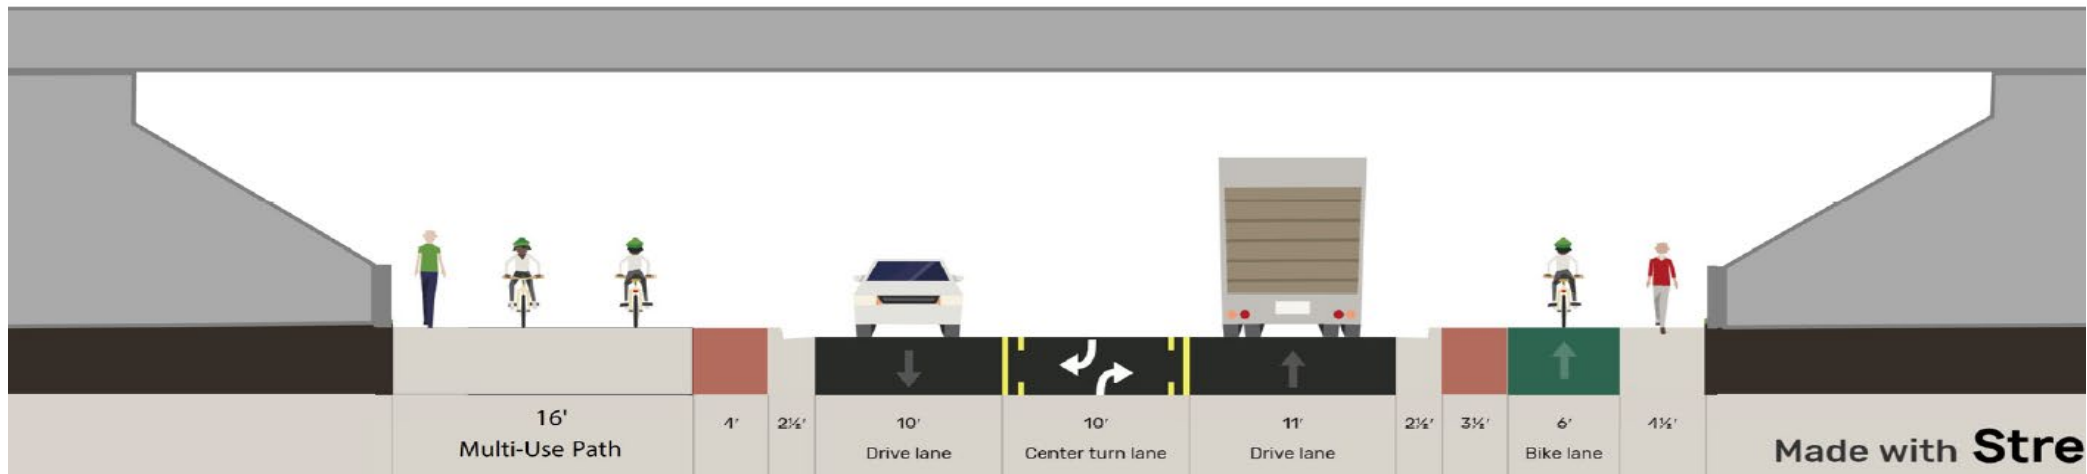


Final Design – Fire Station/Neptune Divers

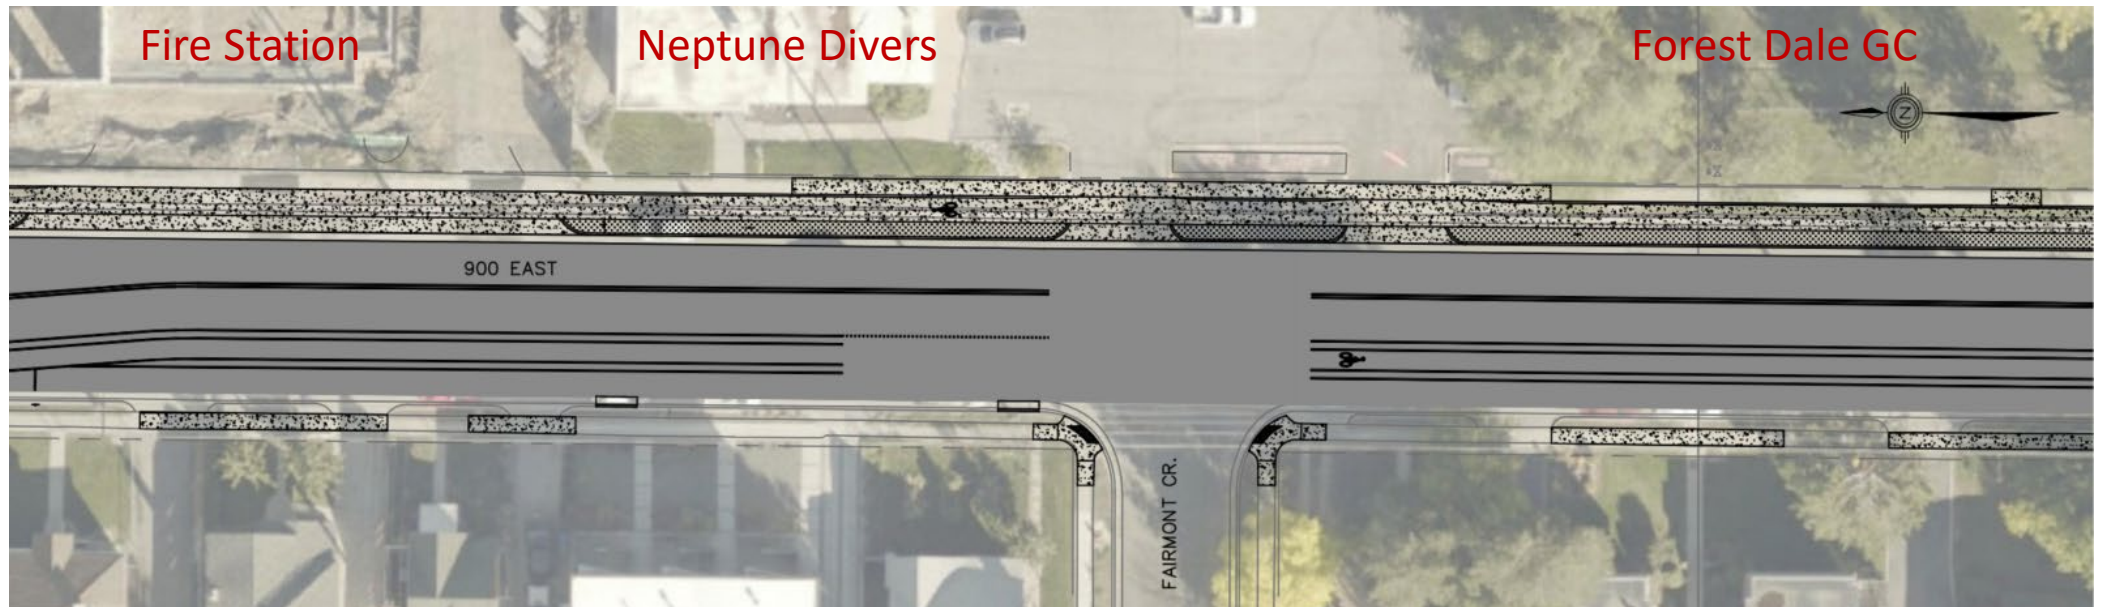


900 East

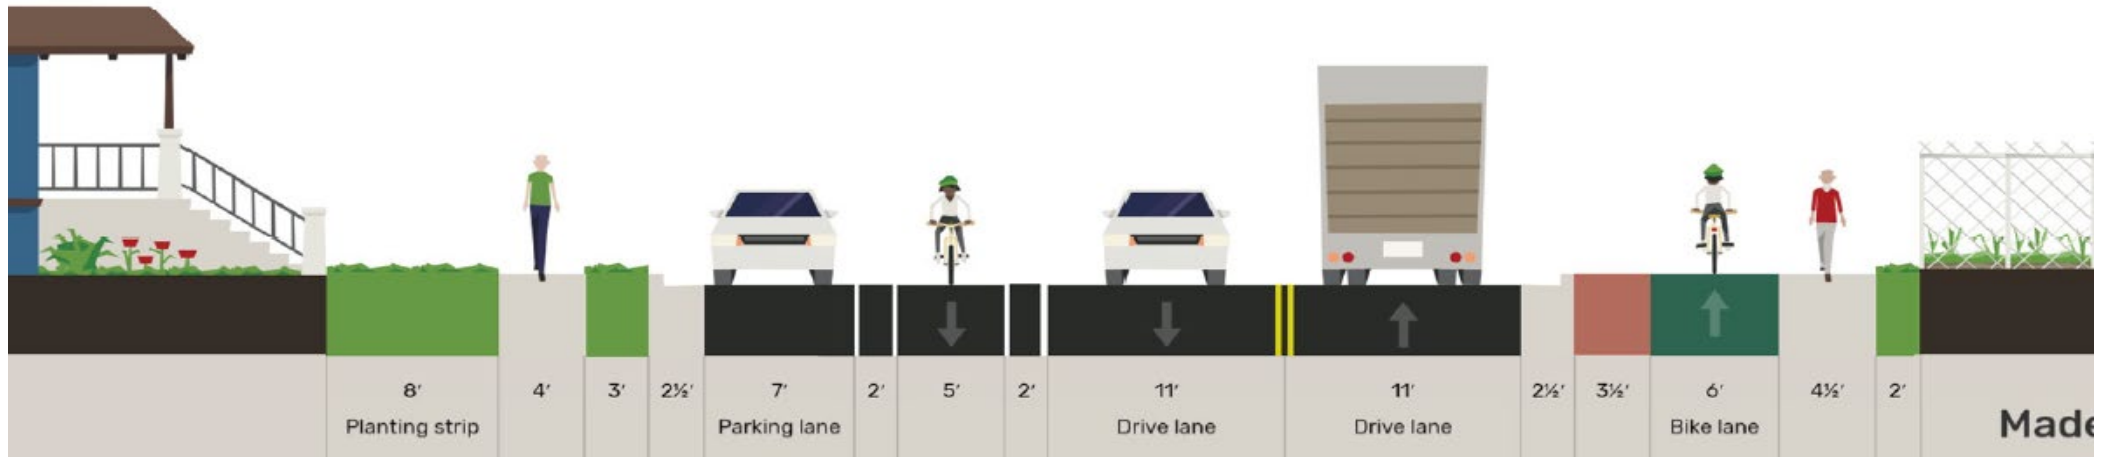

Final Design – Golf Course/Stratford Ave

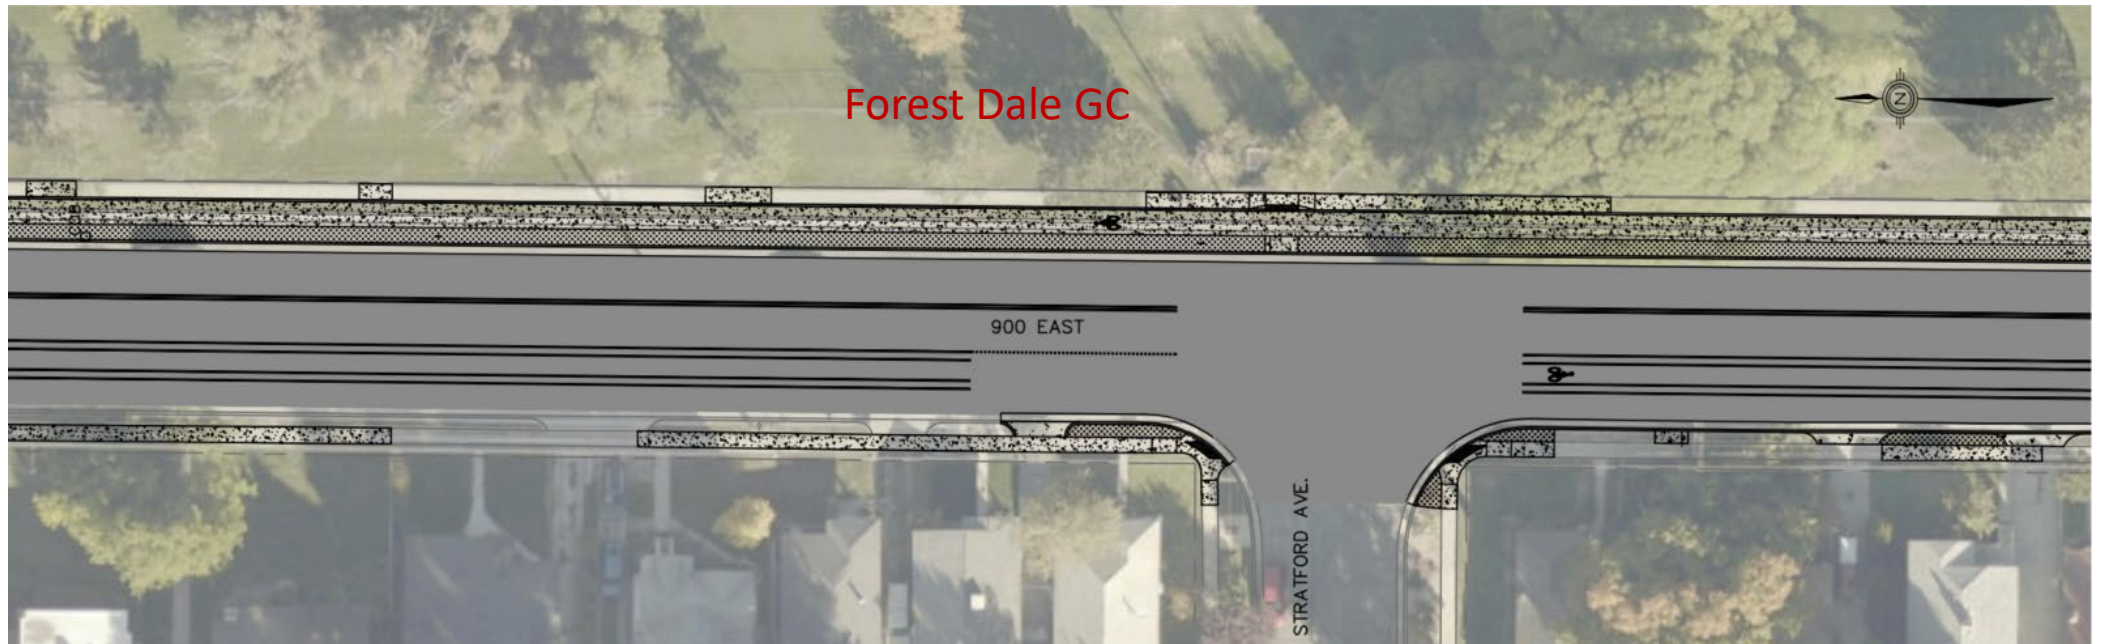


900 East

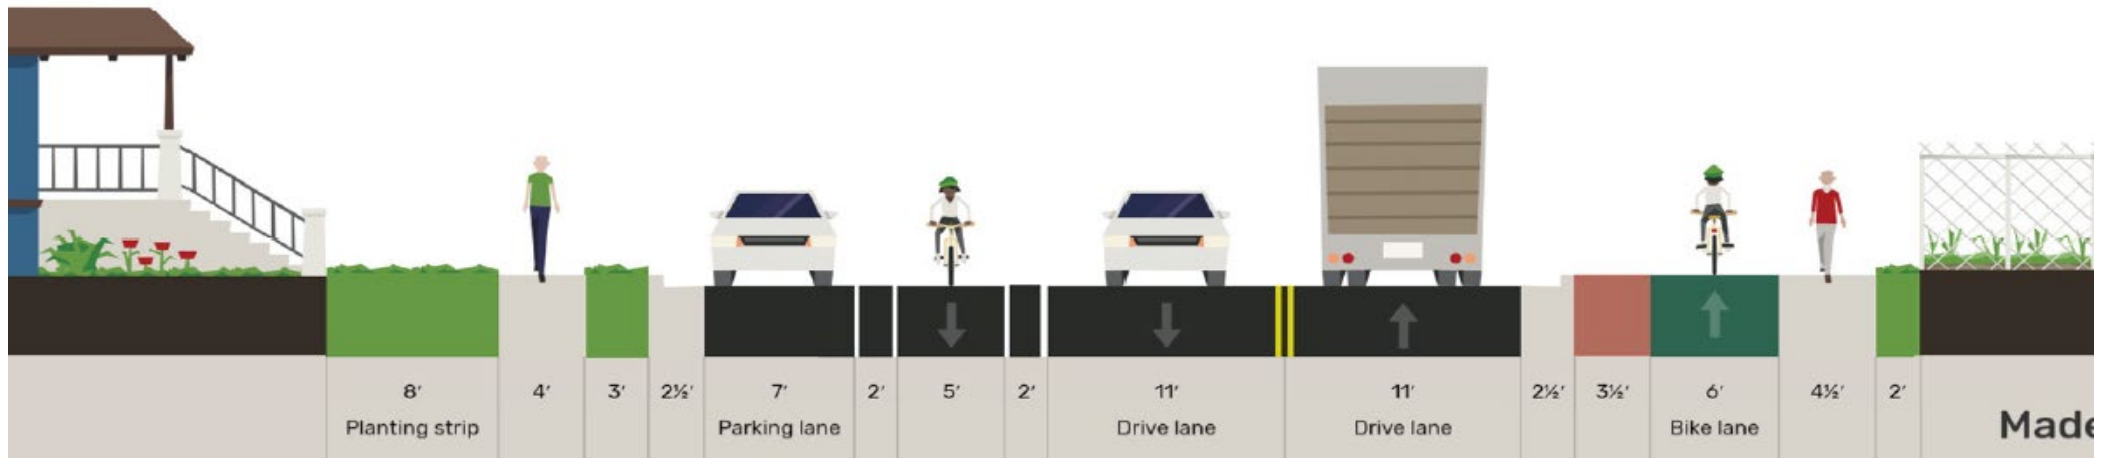


Final Design – Golf Course to Malvern Ave



900 East

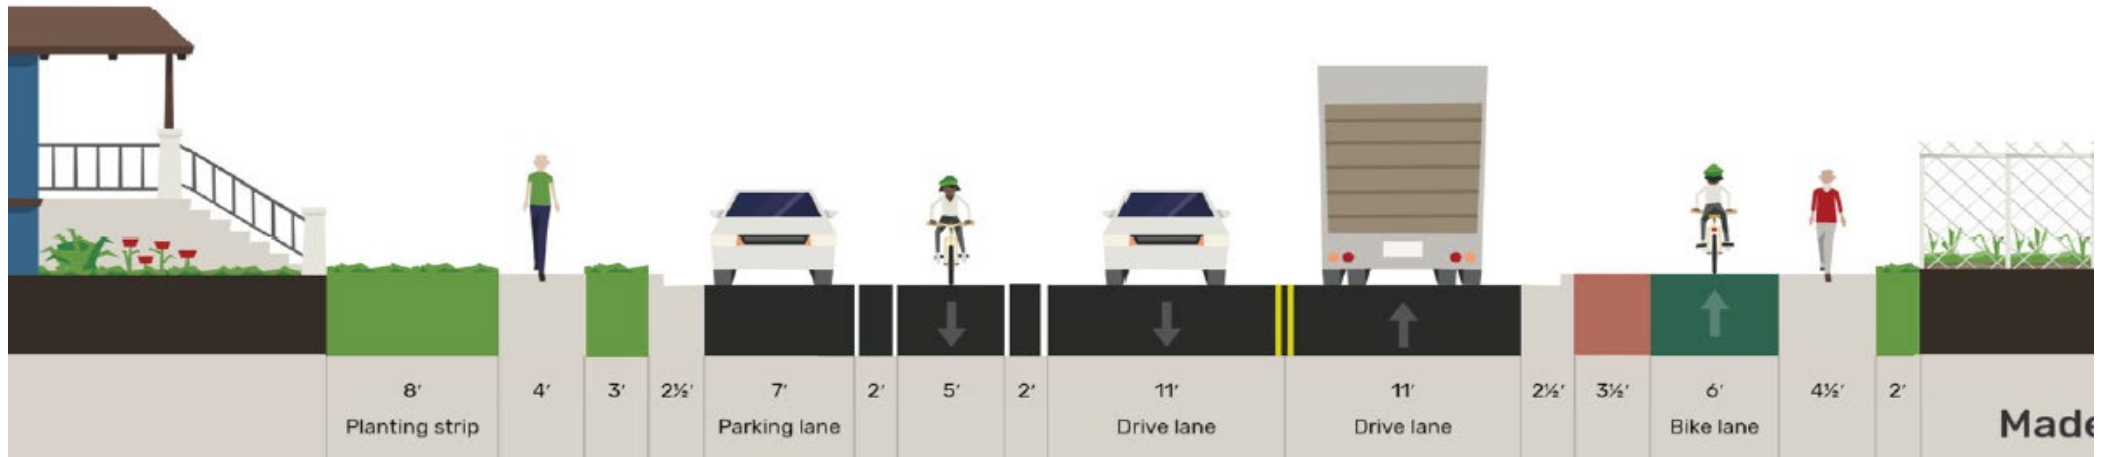


Final Design – 2700 South

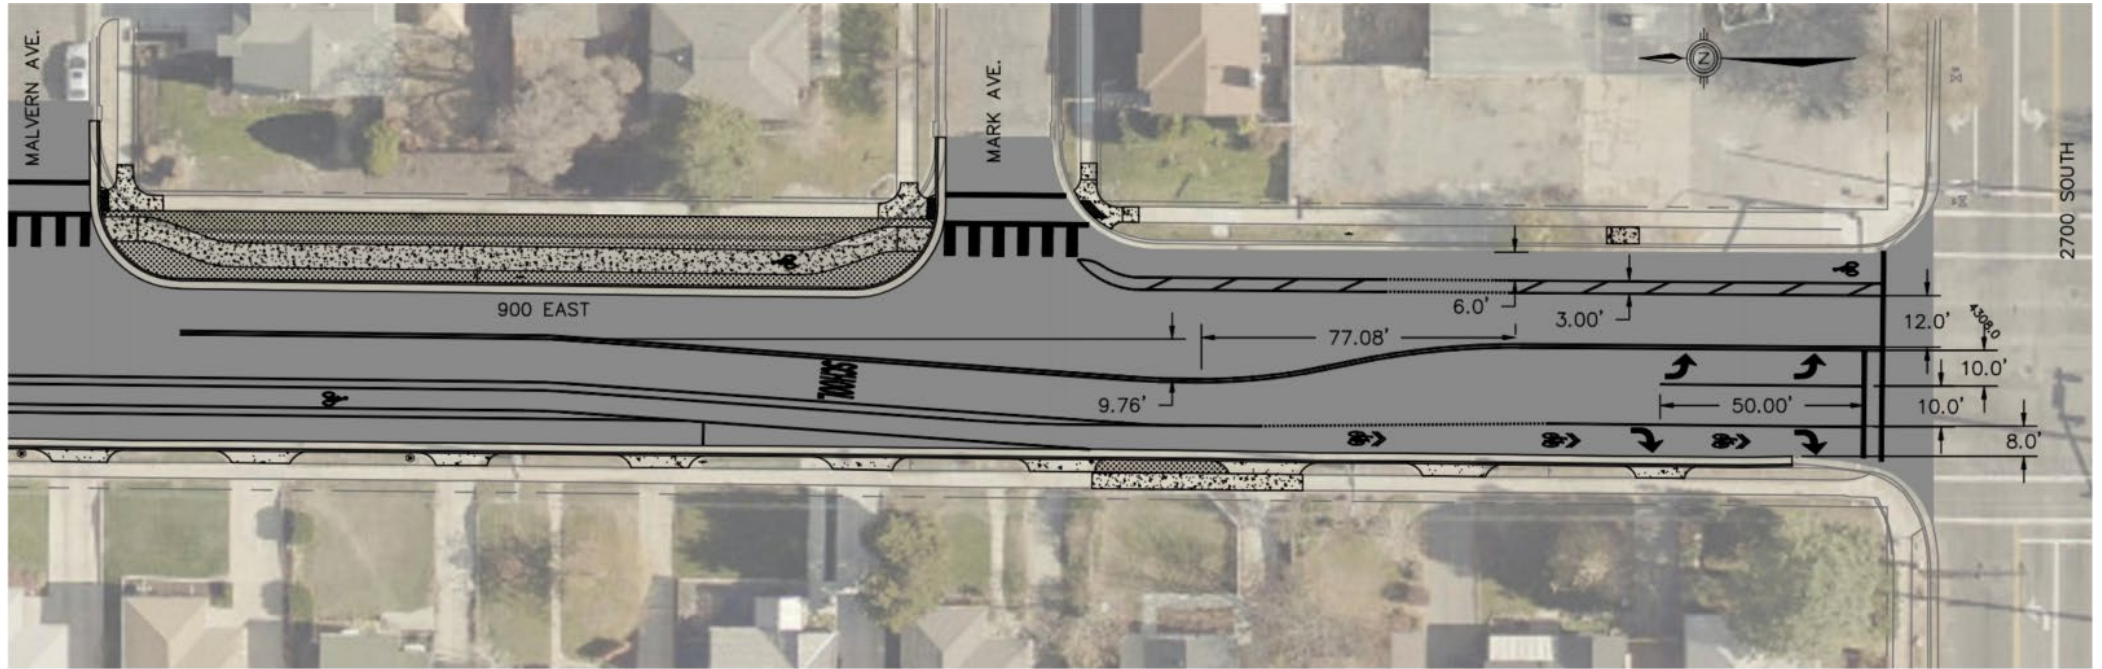

900 East



900 East Reconstruction Construction Schedule

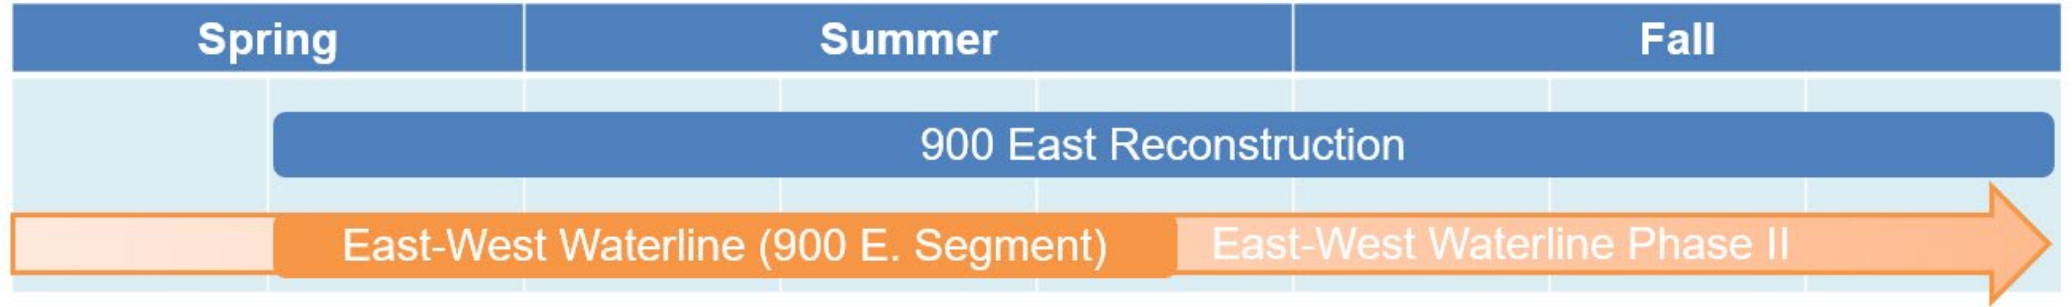


Project Information

900 East



www.SLC.gov/MyStreet

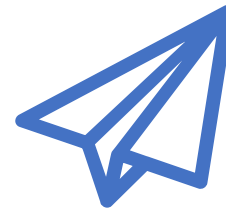


900east@slcgov.com



801-210-8433



Existing Conditions Analysis – Parking Utilization

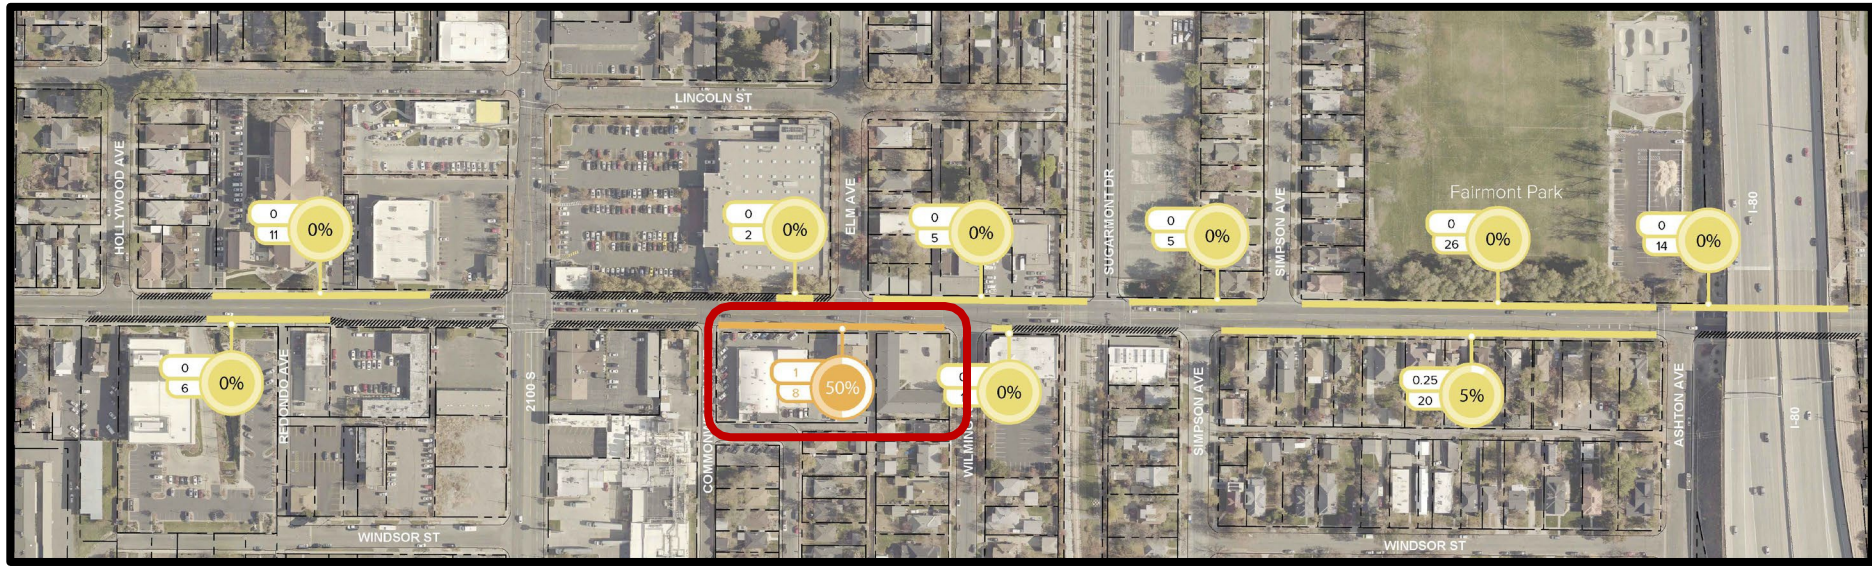

900 East

