



DRAFT

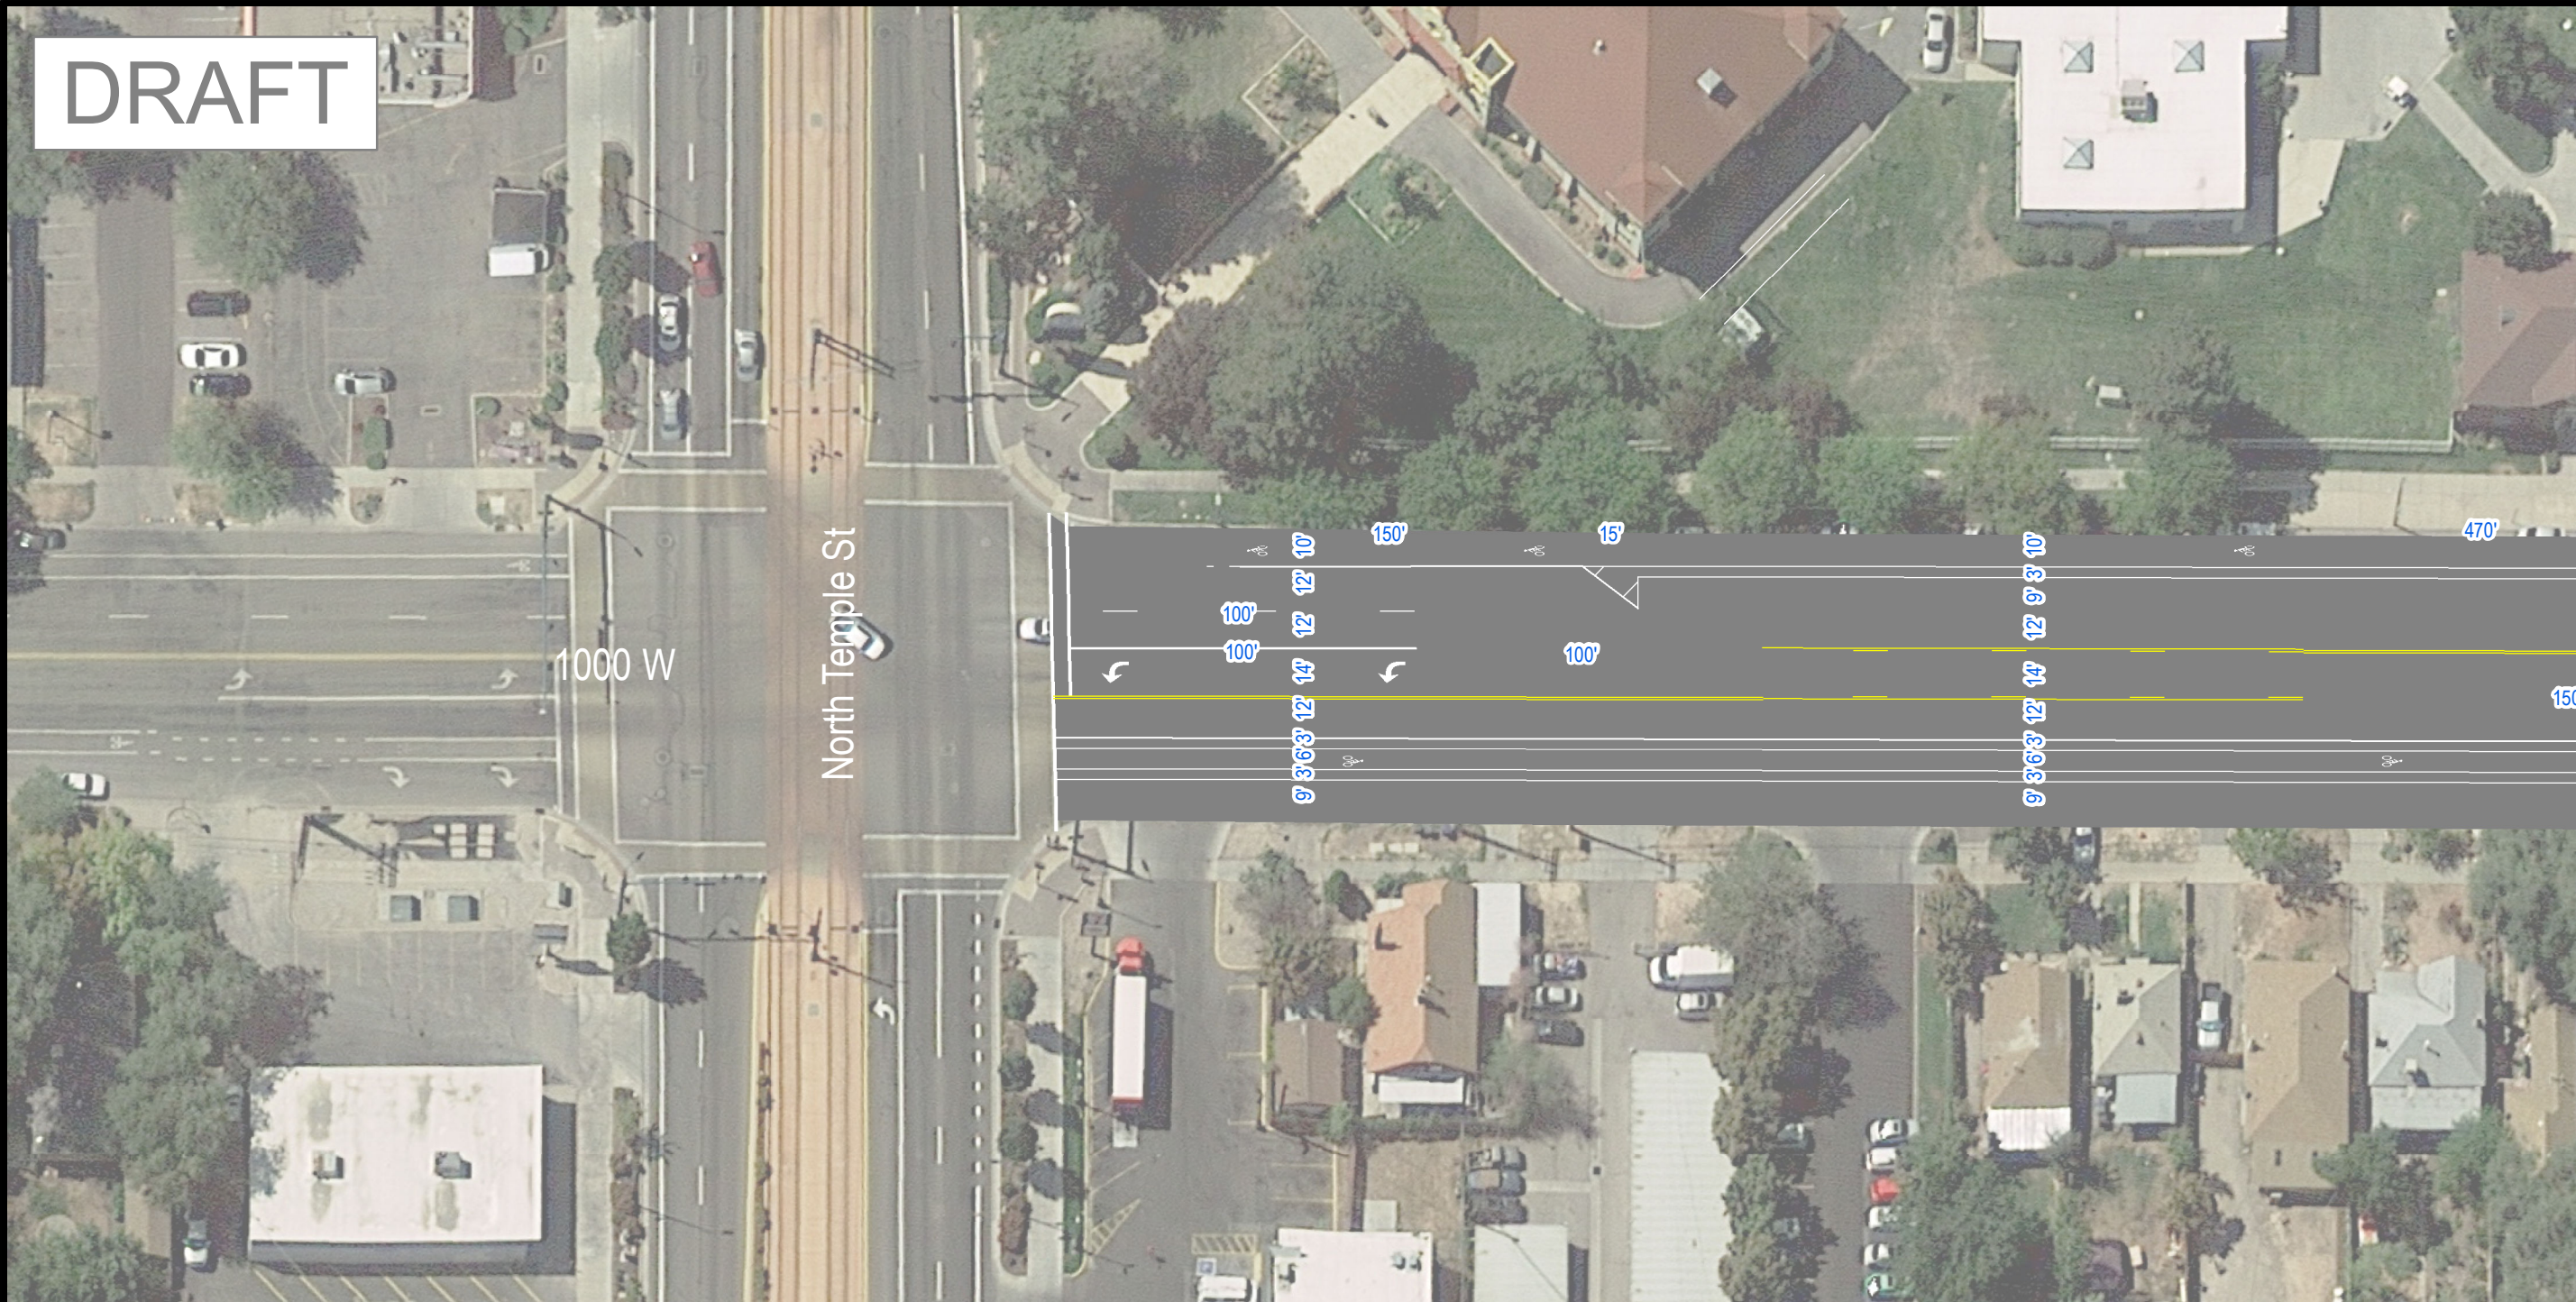

1000 West Restriping Project
Version B - Buffered Bike Lanes with Parking Protected Bike Lane at Fairpark

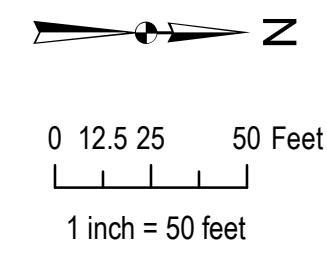

PREPARED BY:


SALT LAKE CITY CORPORATION
COMMUNITY AND NEIGHBORHOODS
DIVISION of TRANSPORTATION
349 SOUTH 200 EAST, SUITE 150 SALT LAKE CITY, UTAH 84111-5502
TELEPHONE: 801-535-6630
FAX: 801-535-6019
E-MAIL: WWW.SLCGOV.COM

PROFESSIONAL SEAL:

PROJECT IDENTIFICATION:

1000 W- North Temple to 600 N Street Improvements
Date: 4/29/2021

PROJECT OWNER:

SALT LAKE CITY CORPORATION
451 SOUTH STATE STREET
SALT LAKE CITY, UTAH 84111-2836
WWW.SLCGOV.COM

REV	DATE	DESCRIPTION

ENG. JOB #:
P.U. JOB # **N/A**
FAS NO.:
PREPARED BY: **SLC CORP.**
DRAWING FILE NAME:

DRAWN BY:
CHECKED BY:

SHEET TITLE:


DRAFT
Striping Plan

SHEET IDENTIFIER:


Sheet 1/7

BINDING ORDER

DRAFT

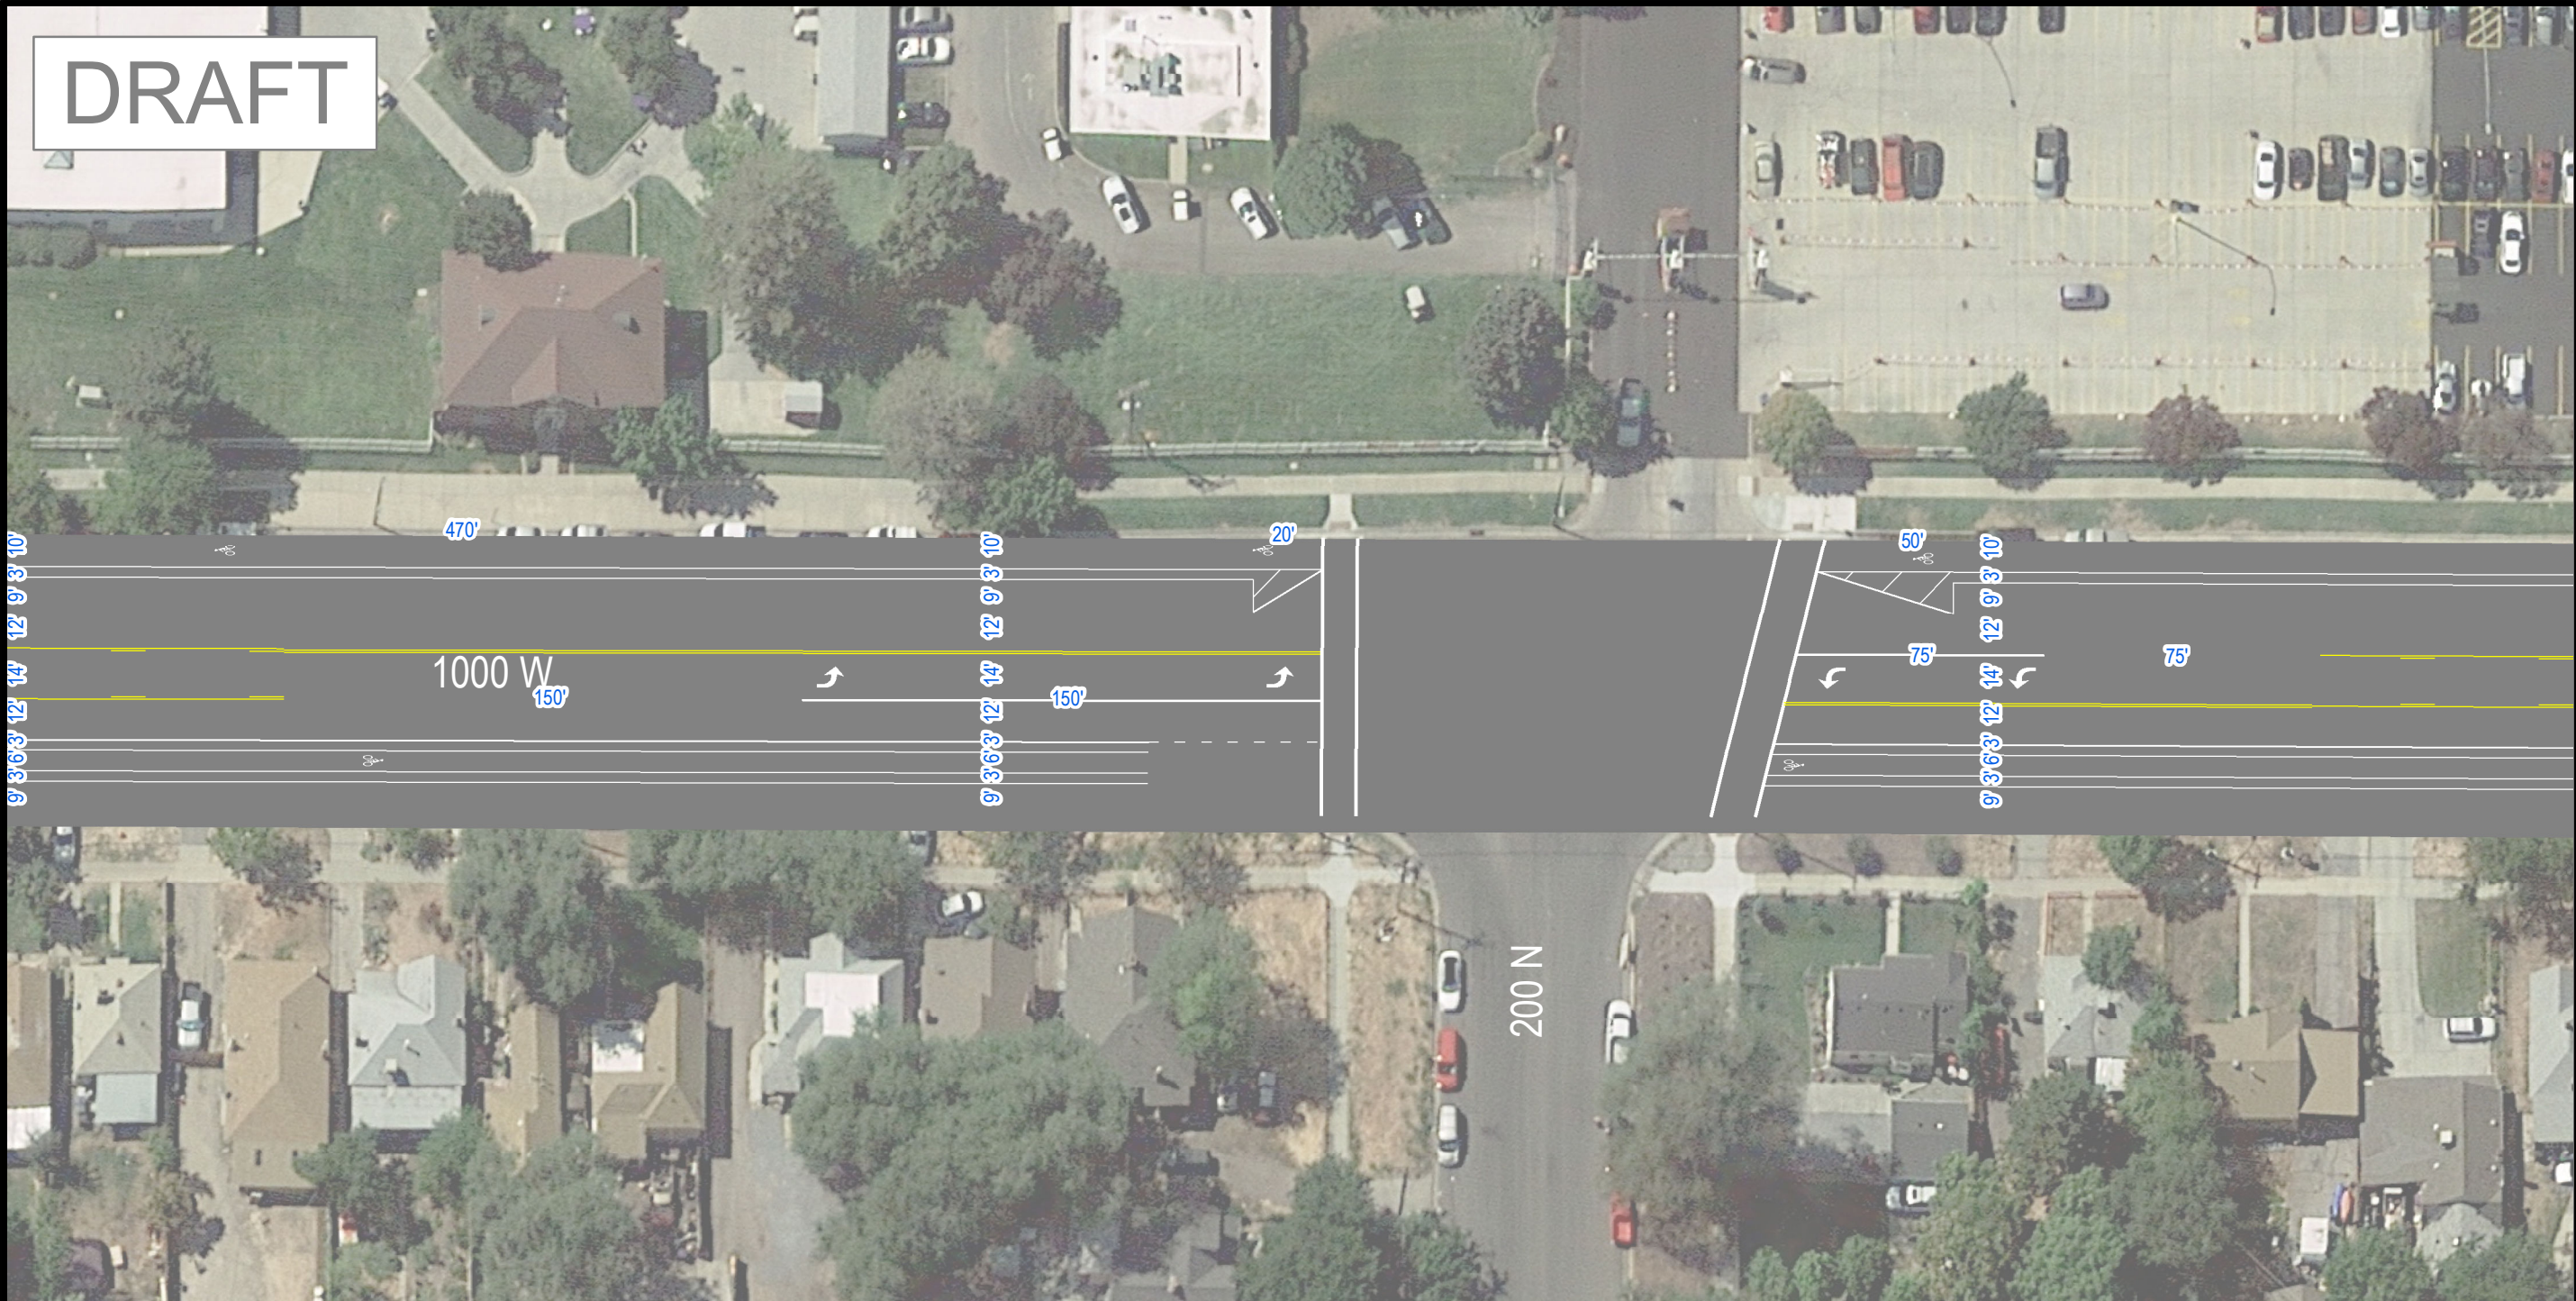

1000 West Restriping Project
Version B - Buffered Bike Lanes with Parking Protected Bike Lane at Fairpark

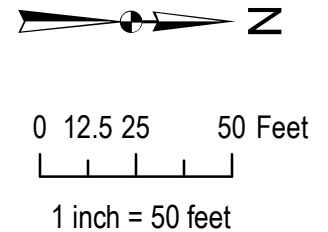

PREPARED BY:



SALT LAKE CITY CORPORATION
COMMUNITY AND NEIGHBORHOODS
DIVISION of TRANSPORTATION
349 SOUTH 200 EAST, SUITE 150 SALT LAKE CITY, UTAH 84111-5502
TELEPHONE: 801-535-6630
FAX: 801-535-6019
E-MAIL: WWW.SLCGOV.COM

PROFESSIONAL SEAL:

PROJECT IDENTIFICATION:
**1000 W-
North Temple
to 600 N
Street
Improvements**
Date: 4/29/2021

PROJECT OWNER:
SALT LAKE CITY CORPORATION
451 SOUTH STATE STREET
SALT LAKE CITY, UTAH 84111-2836
WWW.SLCGOV.COM

REV	DATE	DESCRIPTION

ENG JOB #:
P.U. JOB #: **N/A**
FAS NO.:
PREPARED BY: **SLC CORP.**
DRAWING FILE NAME:
DRAWN BY:
CHECKED BY:

SHEET TITLE:
**DRAFT
Striping Plan**

SHEET IDENTIFIER:
Sheet 2/7
BINDING
ORDER

DRAFT

385'

12' 9' 3' 10'

50'

50'

60'

30'

75'

12' 9' 3' 10'

1000 W

300 N

0 12.5 25 50 Feet

1 inch = 50 feet

DIVISION of TRANSPORTATION
349 SOUTH 200 EAST, SUITE 150 SALT
LAKE CITY, UTAH 84111-5502
TELEPHONE: 801-535-6630
FAX: 801-535-6019
E-MAIL: WWW.SLCGOV.COM

PROJECT IDENTIFICATION:

PROJECT OWNER:

451 SOUTH STATE STREET
SALT LAKE CITY, UTAH 84111-2836
WWW.SLCGOV.COM

[illegible]

ENG .JOB #:

P.U. JOB #: **N/A**

FAS NO.:

PREPARER #: **SLC CORP.**

DRAWING FILE NAME:

DRAWN BY:

CHECKED BY:

SHEET TITLE:

DRAFT
Striping Plan

SHEET IDENTIFIER:

Sheet 3/7

**BINDING
ORDER**

DRAFT

300 N

75'

75'



9' 3' 6' 3' 12' 14' 12' 3' 6' 3' 9'

SCHOOL

1000 W


75'

1000 West Restriping Project
Version B - Buffered Bike Lanes with Parking Protected Bike Lane at Fairpark

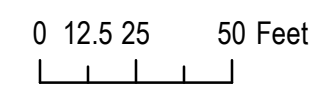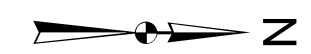

1 inch = 50 feet

PREPARED BY:

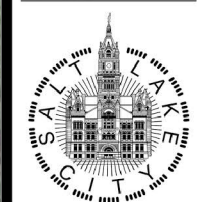

SALT LAKE CITY CORPORATION
COMMUNITY AND NEIGHBORHOODS

DIVISION of TRANSPORTATION
349 SOUTH 200 EAST, SUITE 150 SALT LAKE CITY, UTAH 84111-5502
TELEPHONE: 801-535-8630
FAX: 801-535-6019
E-MAIL: WWW.SLCGOV.COM

PROFESSIONAL SEAL:

PROJECT IDENTIFICATION:

1000 W-
North Temple
to 600 N
Street
Improvements

Date: 4/29/2021

PROJECT OWNER:

SALT LAKE CITY CORPORATION

451 SOUTH STATE STREET
SALT LAKE CITY, UTAH 84111-2836
WWW.SLCGOV.COM

REV	DATE	DESCRIPTION

ENG. JOB #:

P.U. JOB #: **N/A**

FAS NO.:

PREPARED BY: **SLC CORP.**

DRAWING FILE NAME:

DRAWN BY:

CHECKED BY:

SHEET TITLE:

DRAFT
Striping Plan

SHEET IDENTIFIER:


Sheet 4/7

BINDING ORDER

DRAFT



1000 West Restriping Project Version B - Buffered Bike Lanes with Parking Protected Bike Lane at Fairpark

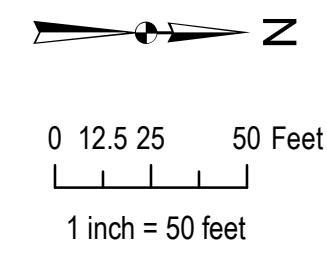

PREPARED BY:



SALT LAKE CITY CORPORATION
COMMUNITY AND NEIGHBORHOODS
DIVISION of TRANSPORTATION
349 SOUTH 200 EAST, SUITE 150 SALT LAKE CITY, UTAH 84111-5502
TELEPHONE: 801-535-6630
FAX: 801-535-6019
E-MAIL: WWW.SLCGOV.COM

PROFESSIONAL SEAL:

PROJECT IDENTIFICATION:

1000 W- North Temple to 600 N Street Improvements

Date: 4/29/2021

PROJECT OWNER:

SALT LAKE CITY CORPORATION
451 SOUTH STATE STREET
SALT LAKE CITY, UTAH 84111-2836
WWW.SLCGOV.COM

REV	DATE	DESCRIPTION

ENG. JOB #:

P.U. JOB #: **N/A**

FAS. NO.:

PREPARED BY: **SLC CORP.**

DRAWING FILE NAME:

DRAWN BY:

CHECKED BY:

SHEET TITLE:

DRAFT Striping Plan

SHEET IDENTIFIER:


Sheet 5/7

BINDING ORDER

DRAFT



1000 West Restriping Project
Version B - Buffered Bike Lanes with Parking Protected Bike Lane at Fairpark

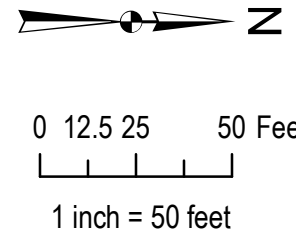

PREPARED BY:



SALT LAKE CITY CORPORATION
COMMUNITY AND NEIGHBORHOODS
DIVISION of TRANSPORTATION
349 SOUTH 200 EAST, SUITE 150 SALT LAKE CITY, UTAH 84111-5502
TELEPHONE: 801-535-8630
FAX: 801-535-6019
E-MAIL: WWW.SLCGOV.COM

PROFESSIONAL SEAL:

PROJECT IDENTIFICATION:

1000 W-
North Temple
to 600 N
Street
Improvements

Date: 4/29/2021

PROJECT OWNER:

SALT LAKE CITY CORPORATION
451 SOUTH STATE STREET
SALT LAKE CITY, UTAH 84111-2836
WWW.SLCGOV.COM

REV	DATE	DESCRIPTION

ENG. JOB #:

P.U. JOB #: **N/A**

FAS. NO.:

PREPARED BY: **SLC CORP.**

DRAWING FILE NAME:

DRAWN BY:

CHECKED BY:

SHEET TITLE:

DRAFT
Striping Plan

SHEET IDENTIFIER:

Sheet 6/7

BINDING ORDER

DRAFT

1000 W

140'

600 N

75'

75'


100'


19' 6" 12' 10" 75'

14' 3' 6" 3' 9"


9' 3' 6" 12' 14' 12' 3' 6" 3' 9"

1000 West Restriping Project
Version B - Buffered Bike Lanes with Parking Protected Bike Lane at Fairpark

 N

 0 12.5 25 50 Feet


1 inch = 50 feet

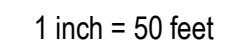

BINDING
ORDER