

DRAFT CONCEPT

2100 S

Main St

## Main Street Restriping Project

Project Roadway: Main Street

Project Extents: 2100 South to 700 South

These plans represent a concept developed by the Salt Lake City Transportation Division.

For questions or comments, please contact the project team in the Salt Lake City Transportation Division.



Not To Scale

PREPARED BY:



**SALT LAKE CITY  
CORPORATION**

COMMUNITY AND  
NEIGHBORHOODS

DIVISION of TRANSPORTATION

349 SOUTH 200 EAST, SUITE 150 SALT  
LAKE CITY, UTAH 84111-5502  
TELEPHONE: 801-535-6630  
FAX: 801-535-6019  
E-MAIL: WWW.SLCGOV.COM

PROFESSIONAL SEAL:

PROJECT IDENTIFICATION:

Main St  
Restriping  
Project

Date: 5/19/2022

PROJECT OWNER:

**SALT LAKE CITY  
CORPORATION**

451 SOUTH STATE STREET  
SALT LAKE CITY, UTAH 84111-2836  
WWW.SLCGOV.COM

REV	DATE	DESCRIPTION

ENG JOB #:  
P.U. JOB # N/A  
FAS NO.:  
PREPARED BY: SLC CORP.  
DRAWING FILE NAME:

DRAWN BY:  
CHECKED BY:

SHEET TITLE:

Striping Plan

SHEET IDENTIFIER:

Sheet 1/20

BINDING  
ORDER



DRAFT CONCEPT

New median island with RRFB (rectangular rapid flashing beacon)

Main St

Hartwell Ave

## Main Street Restriping Project

Project Roadway: Main Street

Project Extents: 2100 South to 700 South

These plans represent a concept developed by the Salt Lake City Transportation Division.

For questions or comments, please contact the project team in the Salt Lake City Transportation Division.



Not To Scale

PREPARED BY:



**SALT LAKE CITY  
CORPORATION**

**COMMUNITY AND  
NEIGHBORHOODS**

**DIVISION of TRANSPORTATION**

349 SOUTH 200 EAST, SUITE 150 SALT  
LAKE CITY, UTAH 84111-5502  
TELEPHONE: 801-535-6630  
FAX: 801-535-6019  
E-MAIL: WWW.SLCGOV.COM

PROFESSIONAL SEAL:

PROJECT IDENTIFICATION:

Main St  
Restriping  
Project

Date: 5/19/2022

PROJECT OWNER:

**SALT LAKE CITY  
CORPORATION**

451 SOUTH STATE STREET  
SALT LAKE CITY, UTAH 84111-2836  
WWW.SLCGOV.COM

REV	DATE	DESCRIPTION

ENG JOB #:  
P.U. JOB # N/A  
FAS NO.:  
PREPARED BY: SLC CORP.  
DRAWING FILE NAME:

DRAWN BY:  
CHECKED BY:

SHEET TITLE:

Striping Plan

SHEET IDENTIFIER:

Sheet 2/20

BINDING  
ORDER



DRAFT CONCEPT

Transportation Division to evaluate the feasibility of relocating the crosswalk to the north side with a median island.

Grove Ave

Main St

Potential to realign this crosswalk

## Main Street Restriping Project

Project Roadway: Main Street

Project Extents: 2100 South to 700 South

These plans represent a concept developed by the Salt Lake City Transportation Division.

For questions or comments, please contact the project team in the Salt Lake City Transportation Division.



Not To Scale

PREPARED BY:



**SALT LAKE CITY CORPORATION**

COMMUNITY AND NEIGHBORHOODS

DIVISION of TRANSPORTATION

349 SOUTH 200 EAST, SUITE 150 SALT LAKE CITY, UTAH 84111-5502  
TELEPHONE: 801-535-6630  
FAX: 801-535-6019  
E-MAIL: WWW.SLCGOV.COM

PROFESSIONAL SEAL:

PROJECT IDENTIFICATION:

Main St  
Restriping  
Project

Date: 5/19/2022

PROJECT OWNER:

**SALT LAKE CITY CORPORATION**

451 SOUTH STATE STREET  
SALT LAKE CITY, UTAH 84111-2836  
WWW.SLCGOV.COM

REV	DATE	DESCRIPTION

ENG JOB #:

P.U. JOB #: N/A

FAS NO.:

PREPARED BY: SLC CORP.

DRAWING FILE NAME:

DRAWN BY:

CHECKED BY:

SHEET TITLE:

Striping Plan

SHEET IDENTIFIER:

Sheet 3/20

BINDING  
ORDER



DRAFT CONCEPT

Transportation Division to evaluate the feasibility of relocating the crosswalk to the north side with a median island.

Layton Ave

Main St

# Main Street Restriping Project

Project Roadway: Main Street

Project Extents: 2100 South to 700 South

These plans represent a concept developed by the Salt Lake City Transportation Division.

For questions or comments, please contact the project team in the Salt Lake City Transportation Division.



Not To Scale

PREPARED BY:



**SALT LAKE CITY CORPORATION**

COMMUNITY AND NEIGHBORHOODS

DIVISION of TRANSPORTATION

349 SOUTH 200 EAST, SUITE 150 SALT LAKE CITY, UTAH 84111-5502  
TELEPHONE: 801-535-6630  
FAX: 801-535-6019  
E-MAIL: WWW.SLCGOV.COM

PROFESSIONAL SEAL:

PROJECT IDENTIFICATION:

Main St Restriping Project

Date: 5/19/2022

PROJECT OWNER:

**SALT LAKE CITY CORPORATION**

451 SOUTH STATE STREET  
SALT LAKE CITY, UTAH 84111-2836  
WWW.SLCGOV.COM

REV	DATE	DESCRIPTION

ENG JOB #:

P.U. JOB #: N/A

FAS NO.:

PREPARED BY: SLC CORP.

DRAWING FILE NAME:

DRAWN BY:

CHECKED BY:

SHEET TITLE:

Striping Plan

SHEET IDENTIFIER:

Sheet 4/20

BINDING ORDER



DRAFT CONCEPT

New median island with RRFB

Quayle Ave

Main St

Coatsville Ave

## Main Street Restriping Project

Project Roadway: Main Street

Project Extents: 2100 South to 700 South


These plans represent a concept developed by the Salt Lake City Transportation Division.

For questions or comments, please contact the project team in the Salt Lake City Transportation Division.



Not To Scale

PREPARED BY:

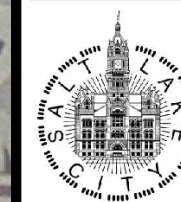

**SALT LAKE CITY  
CORPORATION**

**COMMUNITY AND  
NEIGHBORHOODS**

**DIVISION of TRANSPORTATION**

349 SOUTH 200 EAST, SUITE 150 SALT  
LAKE CITY, UTAH 84111-5502  
TELEPHONE: 801-535-6630  
FAX: 801-535-6919  
E-MAIL: WWW.SLCGOV.COM

PROFESSIONAL SEAL:

PROJECT IDENTIFICATION:

Main St  
Restriping  
Project

Date: 5/19/2022

PROJECT OWNER:

**SALT LAKE CITY  
CORPORATION**

451 SOUTH STATE STREET  
SALT LAKE CITY, UTAH 84111-2836  
WWW.SLCGOV.COM

REV	DATE	DESCRIPTION

ENG JOB #:

P.U. JOB # N/A

FAS NO.:

PREPARED BY: SLC CORP.

DRAWING FILE NAME:

DRAWN BY:

CHECKED BY:

SHEET TITLE:

Striping Plan

SHEET IDENTIFIER:

Sheet 5/20

BINDING  
ORDER



DRAFT CONCEPT



## Main Street Restriping Project

Project Roadway: Main Street

Project Extents: 2100 South to 700 South

These plans represent a concept developed by the Salt Lake City Transportation Division.

For questions or comments, please contact the project team in the Salt Lake City Transportation Division.



Not To Scale

PREPARED BY:



**SALT LAKE CITY  
CORPORATION**

**COMMUNITY AND  
NEIGHBORHOODS**

**DIVISION of TRANSPORTATION**

349 SOUTH 200 EAST, SUITE 150 SALT  
LAKE CITY, UTAH 84111-5502  
TELEPHONE: 801-535-6630  
FAX: 801-535-6919  
E-MAIL: WWW.SLCGOV.COM

PROFESSIONAL SEAL:

PROJECT IDENTIFICATION:

Main St  
Restriping  
Project

Date: 5/19/2022

PROJECT OWNER:

**SALT LAKE CITY  
CORPORATION**

451 SOUTH STATE STREET  
SALT LAKE CITY, UTAH 84111-2836  
WWW.SLCGOV.COM

REV	DATE	DESCRIPTION

ENG JOB #:

P.U. JOB #:

FAS NO.:

PREPARED BY: SLC CORP.

DRAWING FILE NAME:

DRAWN BY:

CHECKED BY:

SHEET TITLE:

Striping Plan

SHEET IDENTIFIER:

Sheet 6/20

BINDING  
ORDER



DRAFT CONCEPT



## Main Street Restriping Project

Project Roadway: Main Street

Project Extents: 2100 South to 700 South

These plans represent a concept developed by the Salt Lake City Transportation Division.

For questions or comments, please contact the project team in the Salt Lake City Transportation Division.



Not To Scale

PREPARED BY:



**SALT LAKE CITY CORPORATION**

COMMUNITY AND NEIGHBORHOODS

DIVISION of TRANSPORTATION

349 SOUTH 200 EAST, SUITE 150 SALT LAKE CITY, UTAH 84111-5502  
TELEPHONE: 801-535-6630  
FAX: 801-535-6919  
E-MAIL: WWW.SLCGOV.COM

PROFESSIONAL SEAL:

PROJECT IDENTIFICATION:

Main St Restriping Project

Date: 5/19/2022

PROJECT OWNER:

**SALT LAKE CITY CORPORATION**

451 SOUTH STATE STREET  
SALT LAKE CITY, UTAH 84111-2836  
WWW.SLCGOV.COM

REV	DATE	DESCRIPTION

ENG JOB #:

P.U. JOB #: N/A

FAS NO.:

PREPARED BY: SLC CORP.

DRAWING FILE NAME:

DRAWN BY:

CHECKED BY:

SHEET TITLE:

Striping Plan

SHEET IDENTIFIER:

Sheet 7/20

BINDING ORDER



DRAFT CONCEPT

New median island with RRFB

Future neighborhood byway crossing.  
Additional changes to be determined.

Crosswalk consolidation to south side  
with new median island with RRFB

New pedestrian ramp  
and school crossing

## Main Street Restriping Project

Project Roadway: Main Street

Project Extents: 2100 South to 700 South

These plans represent a concept developed by the Salt Lake City Transportation Division.

For questions or comments, please contact the project team in the Salt Lake City Transportation Division.



Not To Scale

PREPARED BY:



**SALT LAKE CITY  
CORPORATION**

**COMMUNITY AND  
NEIGHBORHOODS**

**DIVISION of TRANSPORTATION**

349 SOUTH 200 EAST, SUITE 150 SALT

LAKE CITY, UTAH 84111-5502

TELEPHONE: 801-535-6630

FAX: 801-535-6019

E-MAIL: WWW.SLCGOV.COM

PROFESSIONAL SEAL:

PROJECT IDENTIFICATION:

Main St  
Restriping  
Project

Date: 5/19/2022

PROJECT OWNER:

**SALT LAKE CITY  
CORPORATION**

451 SOUTH STATE STREET  
SALT LAKE CITY, UTAH 84111-2836  
WWW.SLCGOV.COM

REV	DATE	DESCRIPTION

ENG JOB #:

P.O. JOB #: N/A

FAS NO.:

PREPARED BY: SLC CORP.

DRAWING FILE NAME:

DRAWN BY:

CHECKED BY:

SHEET TITLE:

Striping Plan

SHEET IDENTIFIER:

Sheet 8/20

BINDING  
ORDER



DRAFT CONCEPT

Andrew Ave

Main St

Kensington Ave

## Main Street Restriping Project

Project Roadway: Main Street

Project Extents: 2100 South to 700 South

These plans represent a concept developed by the Salt Lake City Transportation Division.

For questions or comments, please contact the project team in the Salt Lake City Transportation Division.



Not To Scale

PREPARED BY:



**SALT LAKE CITY  
CORPORATION**

**COMMUNITY AND  
NEIGHBORHOODS**

**DIVISION of TRANSPORTATION**

349 SOUTH 200 EAST, SUITE 150 SALT  
LAKE CITY, UTAH 84111-5502  
TELEPHONE: 801-535-6630  
FAX: 801-535-6019  
E-MAIL: WWW.SLCGOV.COM

PROFESSIONAL SEAL:

PROJECT IDENTIFICATION:

Main St  
Restriping  
Project

Date: 5/19/2022

PROJECT OWNER:

**SALT LAKE CITY  
CORPORATION**

451 SOUTH STATE STREET  
SALT LAKE CITY, UTAH 84111-2836  
WWW.SLCGOV.COM

REV	DATE	DESCRIPTION

ENG JOB #:  
P.U. JOB #: **N/A**  
FAS NO.:  
PREPARED BY: **SLC CORP.**  
DRAWING FILE NAME:

DRAWN BY:  
CHECKED BY:

SHEET TITLE:

Striping Plan

SHEET IDENTIFIER:

Sheet 9/20

BINDING  
ORDER



DRAFT CONCEPT

Merrimac Ave

Transportation Division to evaluate  
the feasibility of a new crosswalk.

Main St

Cleveland Ave

## Main Street Restriping Project

Project Roadway: Main Street

Project Extents: 2100 South to 700 South

These plans represent a concept developed by the Salt Lake City Transportation Division.

For questions or comments, please contact the project team in the Salt Lake City Transportation Division.



Not To Scale

PREPARED BY:



**SALT LAKE CITY  
CORPORATION**

**COMMUNITY AND  
NEIGHBORHOODS**

**DIVISION of TRANSPORTATION**

349 SOUTH 200 EAST, SUITE 150 SALT  
LAKE CITY, UTAH 84111-5502  
TELEPHONE: 801-535-6630  
FAX: 801-535-6019  
E-MAIL: WWW.SLCGOV.COM

PROFESSIONAL SEAL:

PROJECT IDENTIFICATION:

Main St  
Restriping  
Project

Date: 5/19/2022

PROJECT OWNER:

**SALT LAKE CITY  
CORPORATION**

451 SOUTH STATE STREET  
SALT LAKE CITY, UTAH 84111-2836  
WWW.SLCGOV.COM

REV	DATE	DESCRIPTION

ENG JOB #:

P.U. JOB #: N/A

FAS NO.:

PREPARED BY: SLC CORP.

DRAWING FILE NAME:

DRAWN BY:

CHECKED BY:

SHEET TITLE:

Striping Plan

SHEET IDENTIFIER:

Sheet 10/20

BINDING  
ORDER



DRAFT CONCEPT



## Main Street Restriping Project

Project Roadway: Main Street

Project Extents: 2100 South to 700 South

These plans represent a concept developed by the Salt Lake City Transportation Division.

For questions or comments, please contact the project team in the Salt Lake City Transportation Division.



Not To Scale

PREPARED BY:



**SALT LAKE CITY  
CORPORATION**

COMMUNITY AND  
NEIGHBORHOODS

DIVISION of TRANSPORTATION

349 SOUTH 200 EAST, SUITE 150 SALT  
LAKE CITY, UTAH 84111-5502  
TELEPHONE: 801-535-6630  
FAX: 801-535-6019  
E-MAIL: WWW.SLCGOV.COM

PROFESSIONAL SEAL:

PROJECT IDENTIFICATION:

Main St  
Restriping  
Project

Date: 5/19/2022

PROJECT OWNER:

**SALT LAKE CITY  
CORPORATION**

451 SOUTH STATE STREET  
SALT LAKE CITY, UTAH 84111-2836  
WWW.SLCGOV.COM

REV	DATE	DESCRIPTION

ENG JOB #:  
P.U. JOB #: N/A  
FAS NO.:  
PREPARED BY: SLC CORP.  
DRAWING FILE NAME:

DRAWN BY:  
CHECKED BY:

SHEET TITLE:

Striping Plan

SHEET IDENTIFIER:

Sheet 11/20

BINDING  
ORDER



DRAFT CONCEPT

1300 S

Main St


## Main Street Restriping Project

Project Roadway: Main Street

Project Extents: 2100 South to 700 South

These plans represent a concept developed by the Salt Lake City Transportation Division.

For questions or comments, please contact the project team in the Salt Lake City Transportation Division.

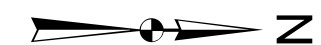

Not To Scale

PREPARED BY:



**SALT LAKE CITY  
CORPORATION**

**COMMUNITY AND  
NEIGHBORHOODS**

**DIVISION of TRANSPORTATION**

349 SOUTH 200 EAST, SUITE 150 SALT  
LAKE CITY, UTAH 84111-5502  
TELEPHONE: 801-535-6630  
FAX: 801-535-6919  
E-MAIL: WWW.SLCGOV.COM

PROFESSIONAL SEAL:

PROJECT IDENTIFICATION:

Main St  
Restriping  
Project

Date: 5/19/2022

PROJECT OWNER:

**SALT LAKE CITY  
CORPORATION**

451 SOUTH STATE STREET  
SALT LAKE CITY, UTAH 84111-2836  
WWW.SLCGOV.COM

REV	DATE	DESCRIPTION

ENG JOB #:

P.O. JOB #:

FAS NO.:

PREPARED BY: SLC CORP.

DRAWING FILE NAME:

DRAWN BY:

CHECKED BY:

SHEET TITLE:

Striping Plan

SHEET IDENTIFIER:

Sheet 12/20

BINDING  
ORDER



DRAFT CONCEPT

Paxton Ave

New median island with RRFB

Main St

Kelsey Ave

## Main Street Restriping Project

Project Roadway: Main Street

Project Extents: 2100 South to 700 South

These plans represent a concept developed by the Salt Lake City Transportation Division.

For questions or comments, please contact the project team in the Salt Lake City Transportation Division.



Not To Scale

PREPARED BY:



**SALT LAKE CITY  
CORPORATION**

**COMMUNITY AND  
NEIGHBORHOODS**

**DIVISION of TRANSPORTATION**

349 SOUTH 200 EAST, SUITE 150 SALT  
LAKE CITY, UTAH 84111-5502  
TELEPHONE: 801-535-6630  
FAX: 801-535-6019  
E-MAIL: WWW.SLCGOV.COM

PROFESSIONAL SEAL:

PROJECT IDENTIFICATION:

Main St  
Restriping  
Project

Date: 5/19/2022

PROJECT OWNER:

**SALT LAKE CITY  
CORPORATION**

451 SOUTH STATE STREET  
SALT LAKE CITY, UTAH 84111-2836  
WWW.SLCGOV.COM

REV	DATE	DESCRIPTION

ENG JOB #:

P.U. JOB #: N/A

FAS NO.:

PREPARED BY: SLC CORP.

DRAWING FILE NAME:

DRAWN BY:

CHECKED BY:

SHEET TITLE:

Striping Plan

SHEET IDENTIFIER:

Sheet 13/20

BINDING  
ORDER



DRAFT CONCEPT

New median island with RRFB

Fremont Ave

Main St

Harvard Ave

## Main Street Restriping Project

Project Roadway: Main Street

Project Extents: 2100 South to 700 South

These plans represent a concept developed by the Salt Lake City Transportation Division.

For questions or comments, please contact the project team in the Salt Lake City Transportation Division.



Not To Scale

PREPARED BY:



**SALT LAKE CITY  
CORPORATION**

COMMUNITY AND  
NEIGHBORHOODS

DIVISION of TRANSPORTATION

349 SOUTH 200 EAST, SUITE 150 SALT  
LAKE CITY, UTAH 84111-5502  
TELEPHONE: 801-535-6630  
FAX: 801-535-6019  
E-MAIL: WWW.SLCGOV.COM

PROFESSIONAL SEAL:

PROJECT IDENTIFICATION:

Main St  
Restriping  
Project

Date: 5/19/2022

PROJECT OWNER:

**SALT LAKE CITY  
CORPORATION**

451 SOUTH STATE STREET  
SALT LAKE CITY, UTAH 84111-2836  
WWW.SLCGOV.COM

REV	DATE	DESCRIPTION

ENG JOB #:

P.U. JOB #: N/A

FAS NO.:

PREPARED BY: SLC CORP.

DRAWING FILE NAME:

DRAWN BY:

CHECKED BY:

SHEET TITLE:

Striping Plan

SHEET IDENTIFIER:

Sheet 14/20

BINDING  
ORDER



DRAFT CONCEPT

New median island with RRFB

Main St

Herbert Ave

## Main Street Restriping Project

Project Roadway: Main Street

Project Extents: 2100 South to 700 South

These plans represent a concept developed by the Salt Lake City Transportation Division.

For questions or comments, please contact the project team in the Salt Lake City Transportation Division.



Not To Scale

PREPARED BY:



**SALT LAKE CITY  
CORPORATION**

**COMMUNITY AND  
NEIGHBORHOODS**

**DIVISION of TRANSPORTATION**

349 SOUTH 200 EAST, SUITE 150 SALT  
LAKE CITY, UTAH 84111-5502  
TELEPHONE: 801-535-6630  
FAX: 801-535-6019  
E-MAIL: WWW.SLCGOV.COM

PROFESSIONAL SEAL:

PROJECT IDENTIFICATION:

Main St  
Restriping  
Project

Date: 5/19/2022

PROJECT OWNER:

**SALT LAKE CITY  
CORPORATION**

451 SOUTH STATE STREET  
SALT LAKE CITY, UTAH 84111-2836  
WWW.SLCGOV.COM

REV	DATE	DESCRIPTION

ENG JOB #:  
P.U. JOB # N/A  
FAS NO.:  
PREPARED BY: SLC CORP.  
DRAWING FILE NAME:

DRAWN BY:  
CHECKED BY:

SHEET TITLE:

Striping Plan

SHEET IDENTIFIER:

Sheet 15/20

BINDING  
ORDER



DRAFT CONCEPT

Fayette Ave

New median island with RRFB

Main St

Replace existing crosswalk on south side  
with a new crosswalk on north side

## Main Street Restriping Project

Project Roadway: Main Street

Project Extents: 2100 South to 700 South

These plans represent a concept developed by the Salt Lake City Transportation Division.

For questions or comments, please contact the project team in the Salt Lake City Transportation Division.



Not To Scale

PREPARED BY:



**SALT LAKE CITY  
CORPORATION**

COMMUNITY AND  
NEIGHBORHOODS

DIVISION of TRANSPORTATION

349 SOUTH 200 EAST, SUITE 150 SALT  
LAKE CITY, UTAH 84111-5502  
TELEPHONE: 801-535-6630  
FAX: 801-535-6019  
E-MAIL: WWW.SLCGOV.COM

PROFESSIONAL SEAL:

PROJECT IDENTIFICATION:

Main St  
Restriping  
Project

Date: 5/19/2022

PROJECT OWNER:

**SALT LAKE CITY  
CORPORATION**

451 SOUTH STATE STREET  
SALT LAKE CITY, UTAH 84111-2836  
WWW.SLCGOV.COM

REV	DATE	DESCRIPTION

ENG JOB #:  
P.O. JOB # N/A  
FAS NO.:  
PREPARED BY: SLC CORP.  
DRAWING FILE NAME:

DRAWN BY:  
CHECKED BY:

SHEET TITLE:

Striping Plan

SHEET IDENTIFIER:

Sheet 16/20

BINDING  
ORDER



DRAFT CONCEPT



## Main Street Restriping Project

Project Roadway: Main Street

Project Extents: 2100 South to 700 South

These plans represent a concept developed by the Salt Lake City Transportation Division.

For questions or comments, please contact the project team in the Salt Lake City Transportation Division.



Not To Scale

PREPARED BY:



**SALT LAKE CITY  
CORPORATION**

COMMUNITY AND  
NEIGHBORHOODS

DIVISION of TRANSPORTATION

349 SOUTH 200 EAST, SUITE 150 SALT  
LAKE CITY, UTAH 84111-5502  
TELEPHONE: 801-535-6630  
FAX: 801-535-6919  
E-MAIL: WWW.SLCGOV.COM

PROFESSIONAL SEAL:

PROJECT IDENTIFICATION:

Main St  
Restriping  
Project

Date: 5/19/2022

PROJECT OWNER:

**SALT LAKE CITY  
CORPORATION**

451 SOUTH STATE STREET  
SALT LAKE CITY, UTAH 84111-2836  
WWW.SLCGOV.COM

REV	DATE	DESCRIPTION

ENG JOB #:

P.O. JOB #: N/A

FAS NO.:

PREPARED BY: SLC CORP.

DRAWING FILE NAME:

DRAWN BY:

CHECKED BY:

SHEET TITLE:

Striping Plan


SHEET IDENTIFIER:

Sheet 17/20

BINDING  
ORDER



DRAFT CONCEPT

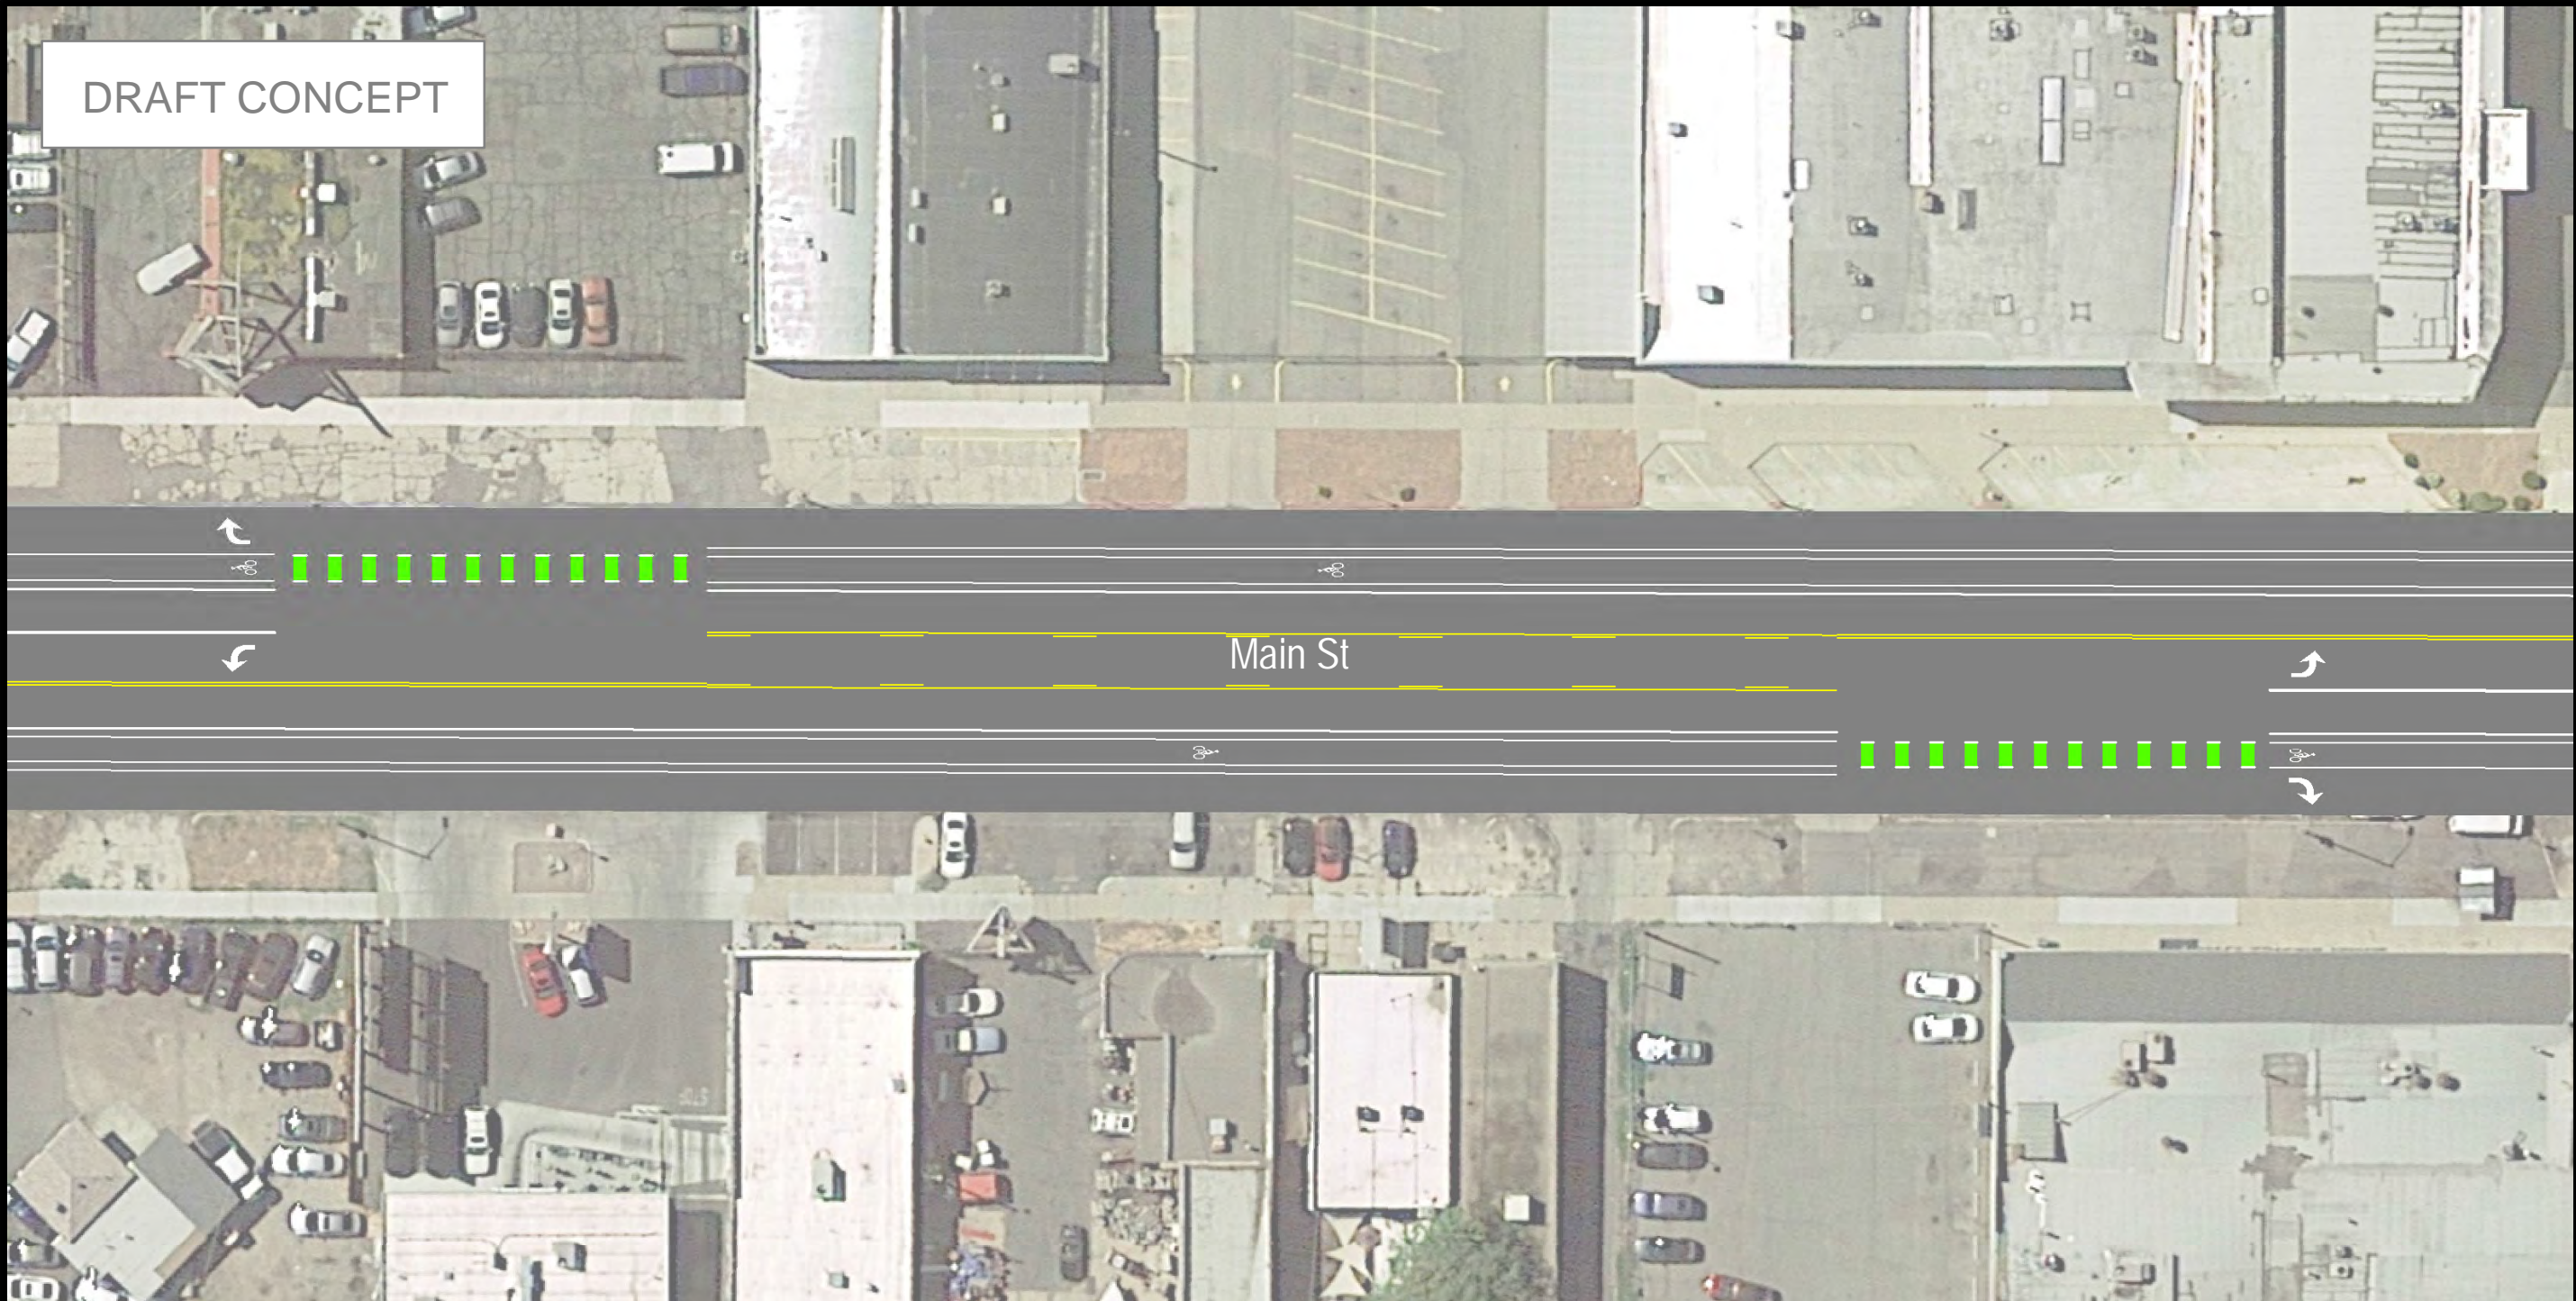

## Main Street Restriping Project

Project Roadway: Main Street

Project Extents: 2100 South to 700 South

These plans represent a concept developed by the Salt Lake City Transportation Division.

For questions or comments, please contact the project team in the Salt Lake City Transportation Division.



Not To Scale

PREPARED BY:



**SALT LAKE CITY  
CORPORATION**

COMMUNITY AND  
NEIGHBORHOODS

DIVISION of TRANSPORTATION

349 SOUTH 200 EAST, SUITE 150 SALT

LAKE CITY, UTAH 84111-5502

TELEPHONE: 801-535-6630

FAX: 801-535-6019

E-MAIL: WWW.SLCGOV.COM

PROFESSIONAL SEAL:

PROJECT IDENTIFICATION:

Main St  
Restriping  
Project

Date: 5/19/2022

PROJECT OWNER:

**SALT LAKE CITY  
CORPORATION**

451 SOUTH STATE STREET  
SALT LAKE CITY, UTAH 84111-2836  
WWW.SLCGOV.COM

REV	DATE	DESCRIPTION

ENG JOB #:

P.O. JOB #: N/A

FAS NO.:

PREPARED BY: SLC CORP.

DRAWING FILE NAME:

DRAWN BY:

CHECKED BY:

SHEET TITLE:

Striping Plan

SHEET IDENTIFIER:

Sheet 18/20

BINDING  
ORDER



DRAFT CONCEPT

800 S

Main St

## Main Street Restriping Project

Project Roadway: Main Street

Project Extents: 2100 South to 700 South

These plans represent a concept developed by the Salt Lake City Transportation Division.

For questions or comments, please contact the project team in the Salt Lake City Transportation Division.



Not To Scale

PREPARED BY:



**SALT LAKE CITY  
CORPORATION**

COMMUNITY AND  
NEIGHBORHOODS

DIVISION of TRANSPORTATION

349 SOUTH 200 EAST, SUITE 150 SALT  
LAKE CITY, UTAH 84111-5502  
TELEPHONE: 801-535-6630  
FAX: 801-535-6019  
E-MAIL: WWW.SLCGOV.COM

PROFESSIONAL SEAL:

PROJECT IDENTIFICATION:

Main St  
Restriping  
Project

Date: 5/19/2022

PROJECT OWNER:

**SALT LAKE CITY  
CORPORATION**

451 SOUTH STATE STREET  
SALT LAKE CITY, UTAH 84111-2836  
WWW.SLCGOV.COM

REV	DATE	DESCRIPTION

ENG JOB #:  
P.U. JOB #: N/A  
FAS NO.:  
PREPARED BY: SLC CORP.  
DRAWING FILE NAME:

DRAWN BY:  
CHECKED BY:

SHEET TITLE:

Striping Plan


SHEET IDENTIFIER:

Sheet 19/20

BINDING  
ORDER



DRAFT CONCEPT

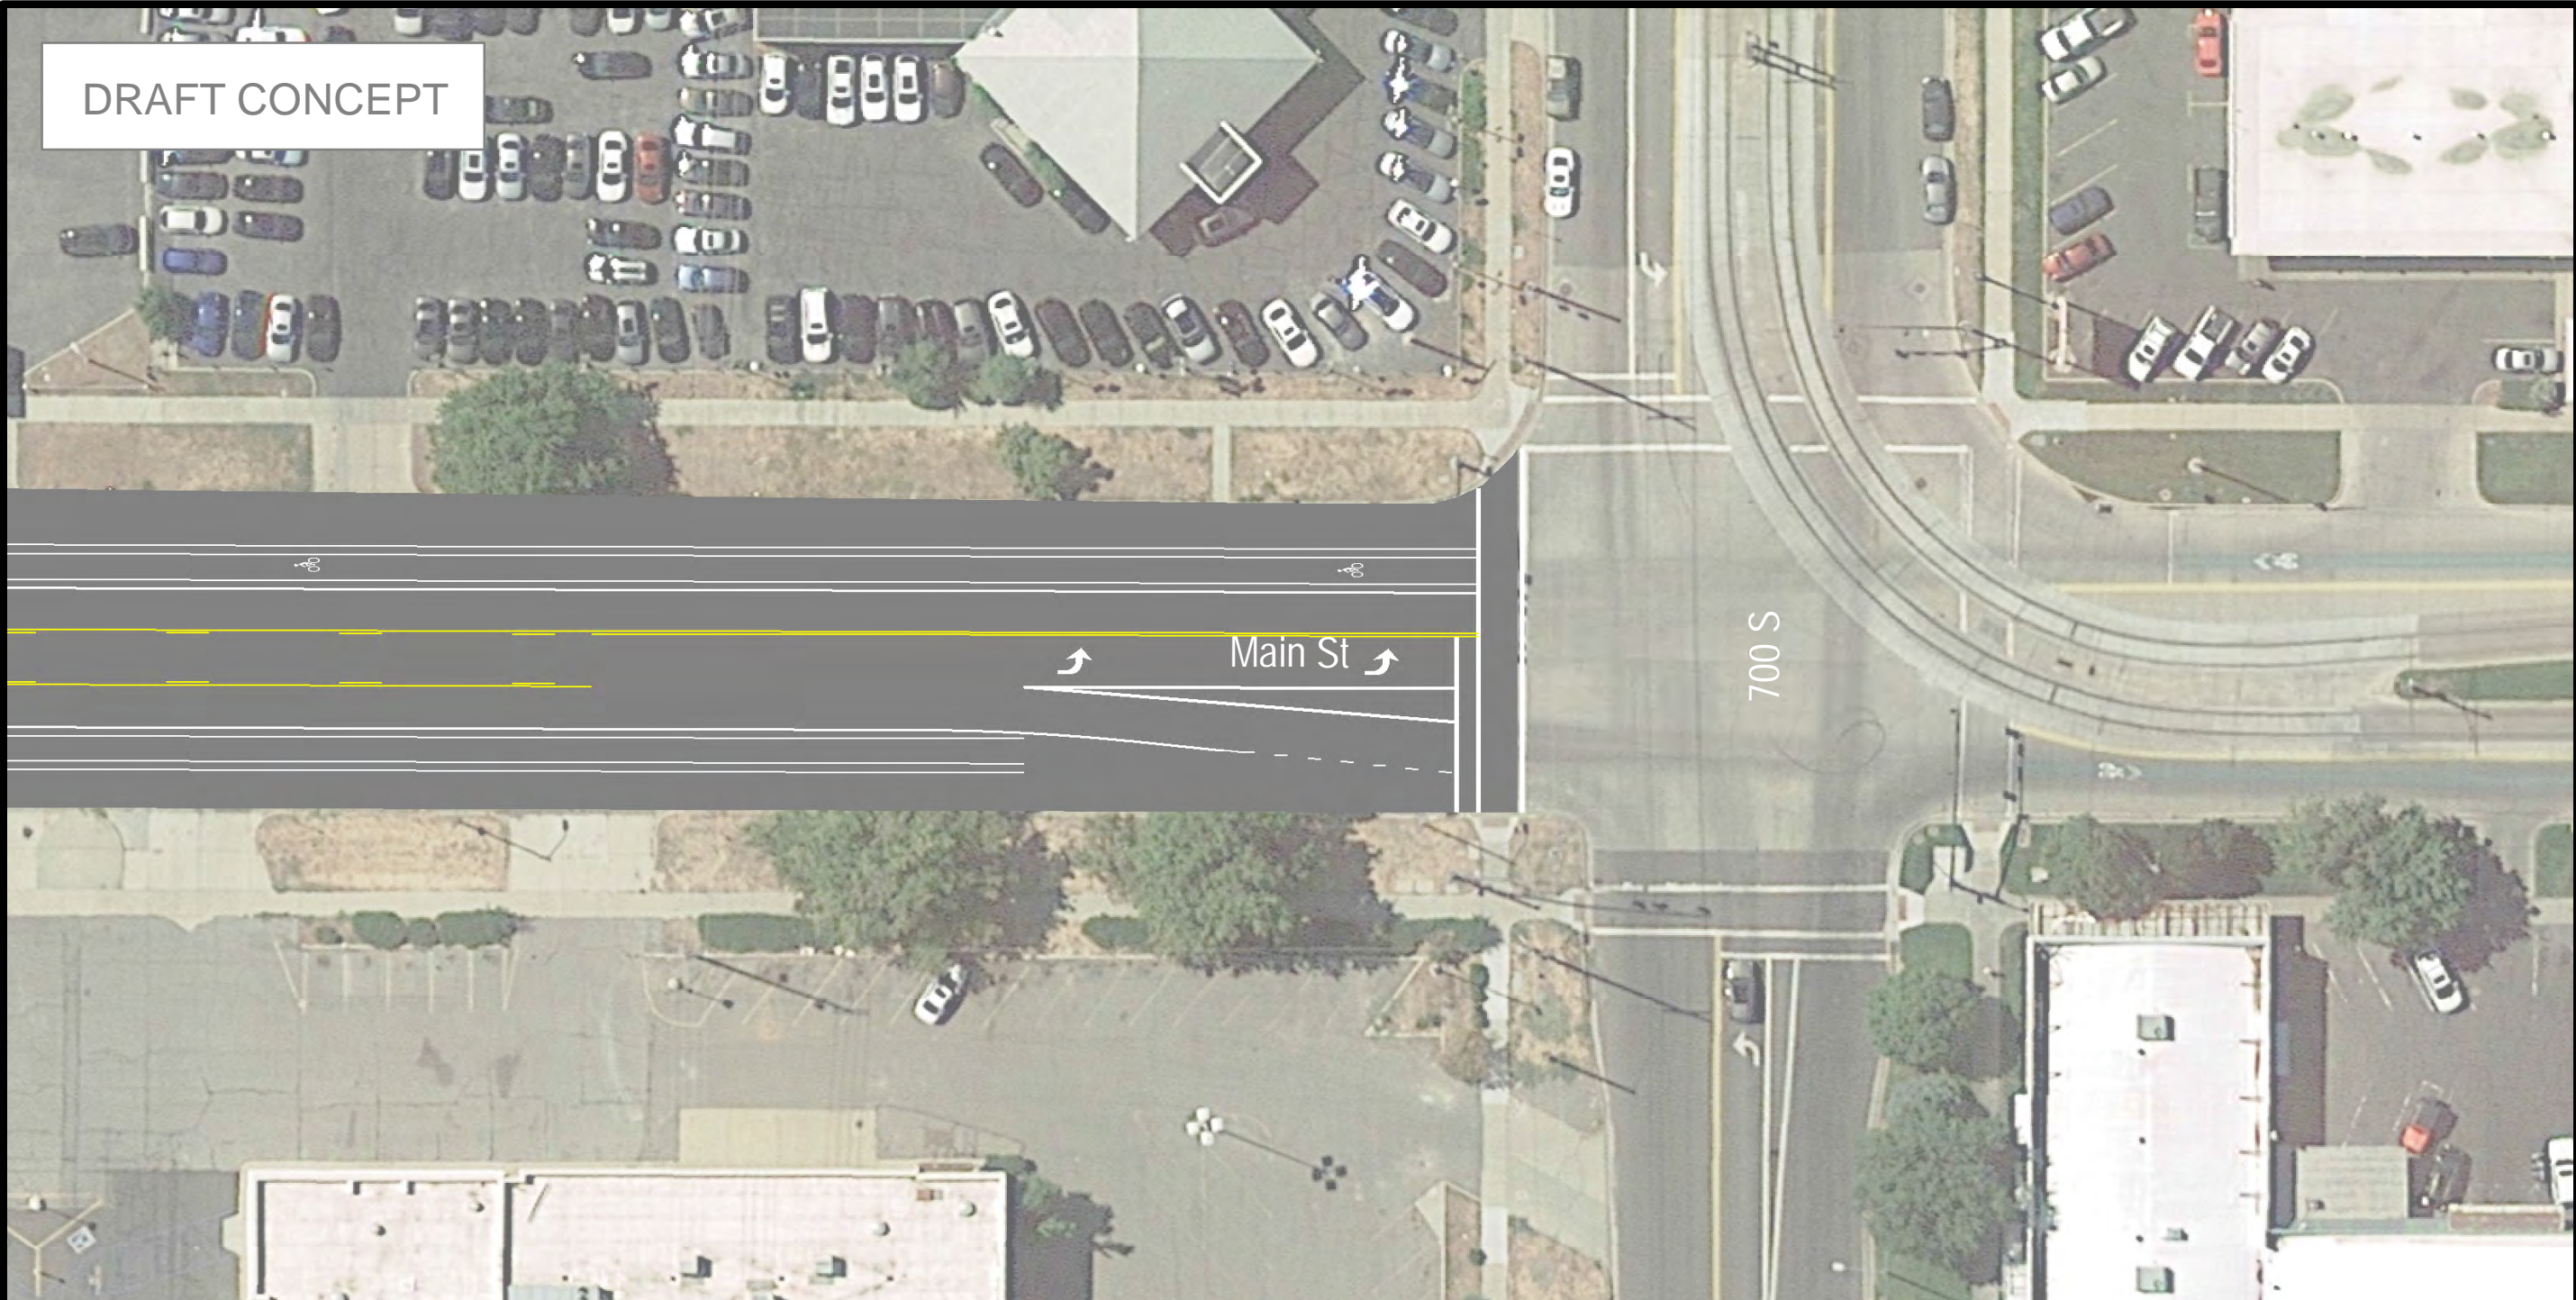

## Main Street Restriping Project

Project Roadway: Main Street

Project Extents: 2100 South to 700 South

These plans represent a concept developed by the Salt Lake City Transportation Division.

For questions or comments, please contact the project team in the Salt Lake City Transportation Division.



Not To Scale

PREPARED BY:



**SALT LAKE CITY  
CORPORATION**

**COMMUNITY AND  
NEIGHBORHOODS**

**DIVISION of TRANSPORTATION**

349 SOUTH 200 EAST, SUITE 150 SALT  
LAKE CITY, UTAH 84111-5502  
TELEPHONE: 801-535-6630  
FAX: 801-535-6919  
E-MAIL: WWW.SLCGOV.COM

PROFESSIONAL SEAL:

PROJECT IDENTIFICATION:

Main St  
Restriping  
Project

Date: 5/19/2022

PROJECT OWNER:

**SALT LAKE CITY  
CORPORATION**

451 SOUTH STATE STREET  
SALT LAKE CITY, UTAH 84111-2836  
WWW.SLCGOV.COM

REV	DATE	DESCRIPTION

ENG JOB #:

P.O. JOB #: N/A

FAS NO.:

PREPARED BY: SLC CORP.

DRAWING FILE NAME:

DRAWN BY:

CHECKED BY:

SHEET TITLE:

Striping Plan

SHEET IDENTIFIER:

Sheet 20/20

BINDING  
ORDER