

DRAFT CONCEPT



PREPARED BY:



SALT LAKE CITY CORPORATION
 COMMUNITY AND NEIGHBORHOODS
 DIVISION of TRANSPORTATION
 349 SOUTH 200 EAST, SUITE 150 SALT LAKE CITY, UTAH 84111-5502
 TELEPHONE: 801-535-6630
 FAX: 801-535-6019
 E-MAIL: WWW.SLCCORV.COM

PROFESSIONAL SEAL:

PROJECT IDENTIFICATION:

Virginia Street Reconstruction Project

Date: 11/30/2022

PROJECT OWNER:

SALT LAKE CITY CORPORATION
 451 SOUTH STATE STREET
 SALT LAKE CITY, UTAH 84111-2836
 WWW.SLCCORV.COM

REV.	DATE	DESCRIPTION

ENG. JOB #:
 P.U. JOB # **N/A**
 FAS NO.:
 PREPARED BY: **SLC CORP.**
 DRAWING FILE NAME:
 DRAWN BY:
 CHECKED BY:

SHEET TITLE:
DRAFT Concept Design


SHEET IDENTIFIER:
Sheet 1/7
 BINDING ORDER

Virginia Street Reconstruction Project - Draft Concept Design


Key Project Elements: Continuous sidewalks on the west side, bulbouts on the west side, improved bus stops, bike lane uphill, and traffic calming (speed cushions)

Parking:
 All on-street parking on the east side of Virginia St will be removed. The width used by the existing parking aisle is needed in this tight corridor in order to provide the other roadway elements included in the project.
 Although parking will remain on the west side of Virginia St, there will be no parking allowed on the blocks where the sidewalk is being proposed: South Temple to 1st Avenue, 1st Avenue to 2nd Avenue, and the northern block of Crestline/Fairfax to 11th Avenue (although the project team is evaluating whether parking could be added on this block due to the larger ROW).

Notes: Parcel lines shown in pink. Project elements are conceptual and could change as the design progresses.

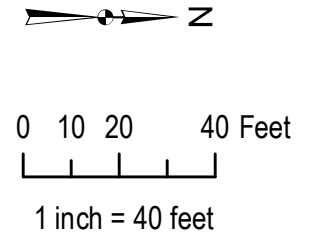

DRAFT CONCEPT

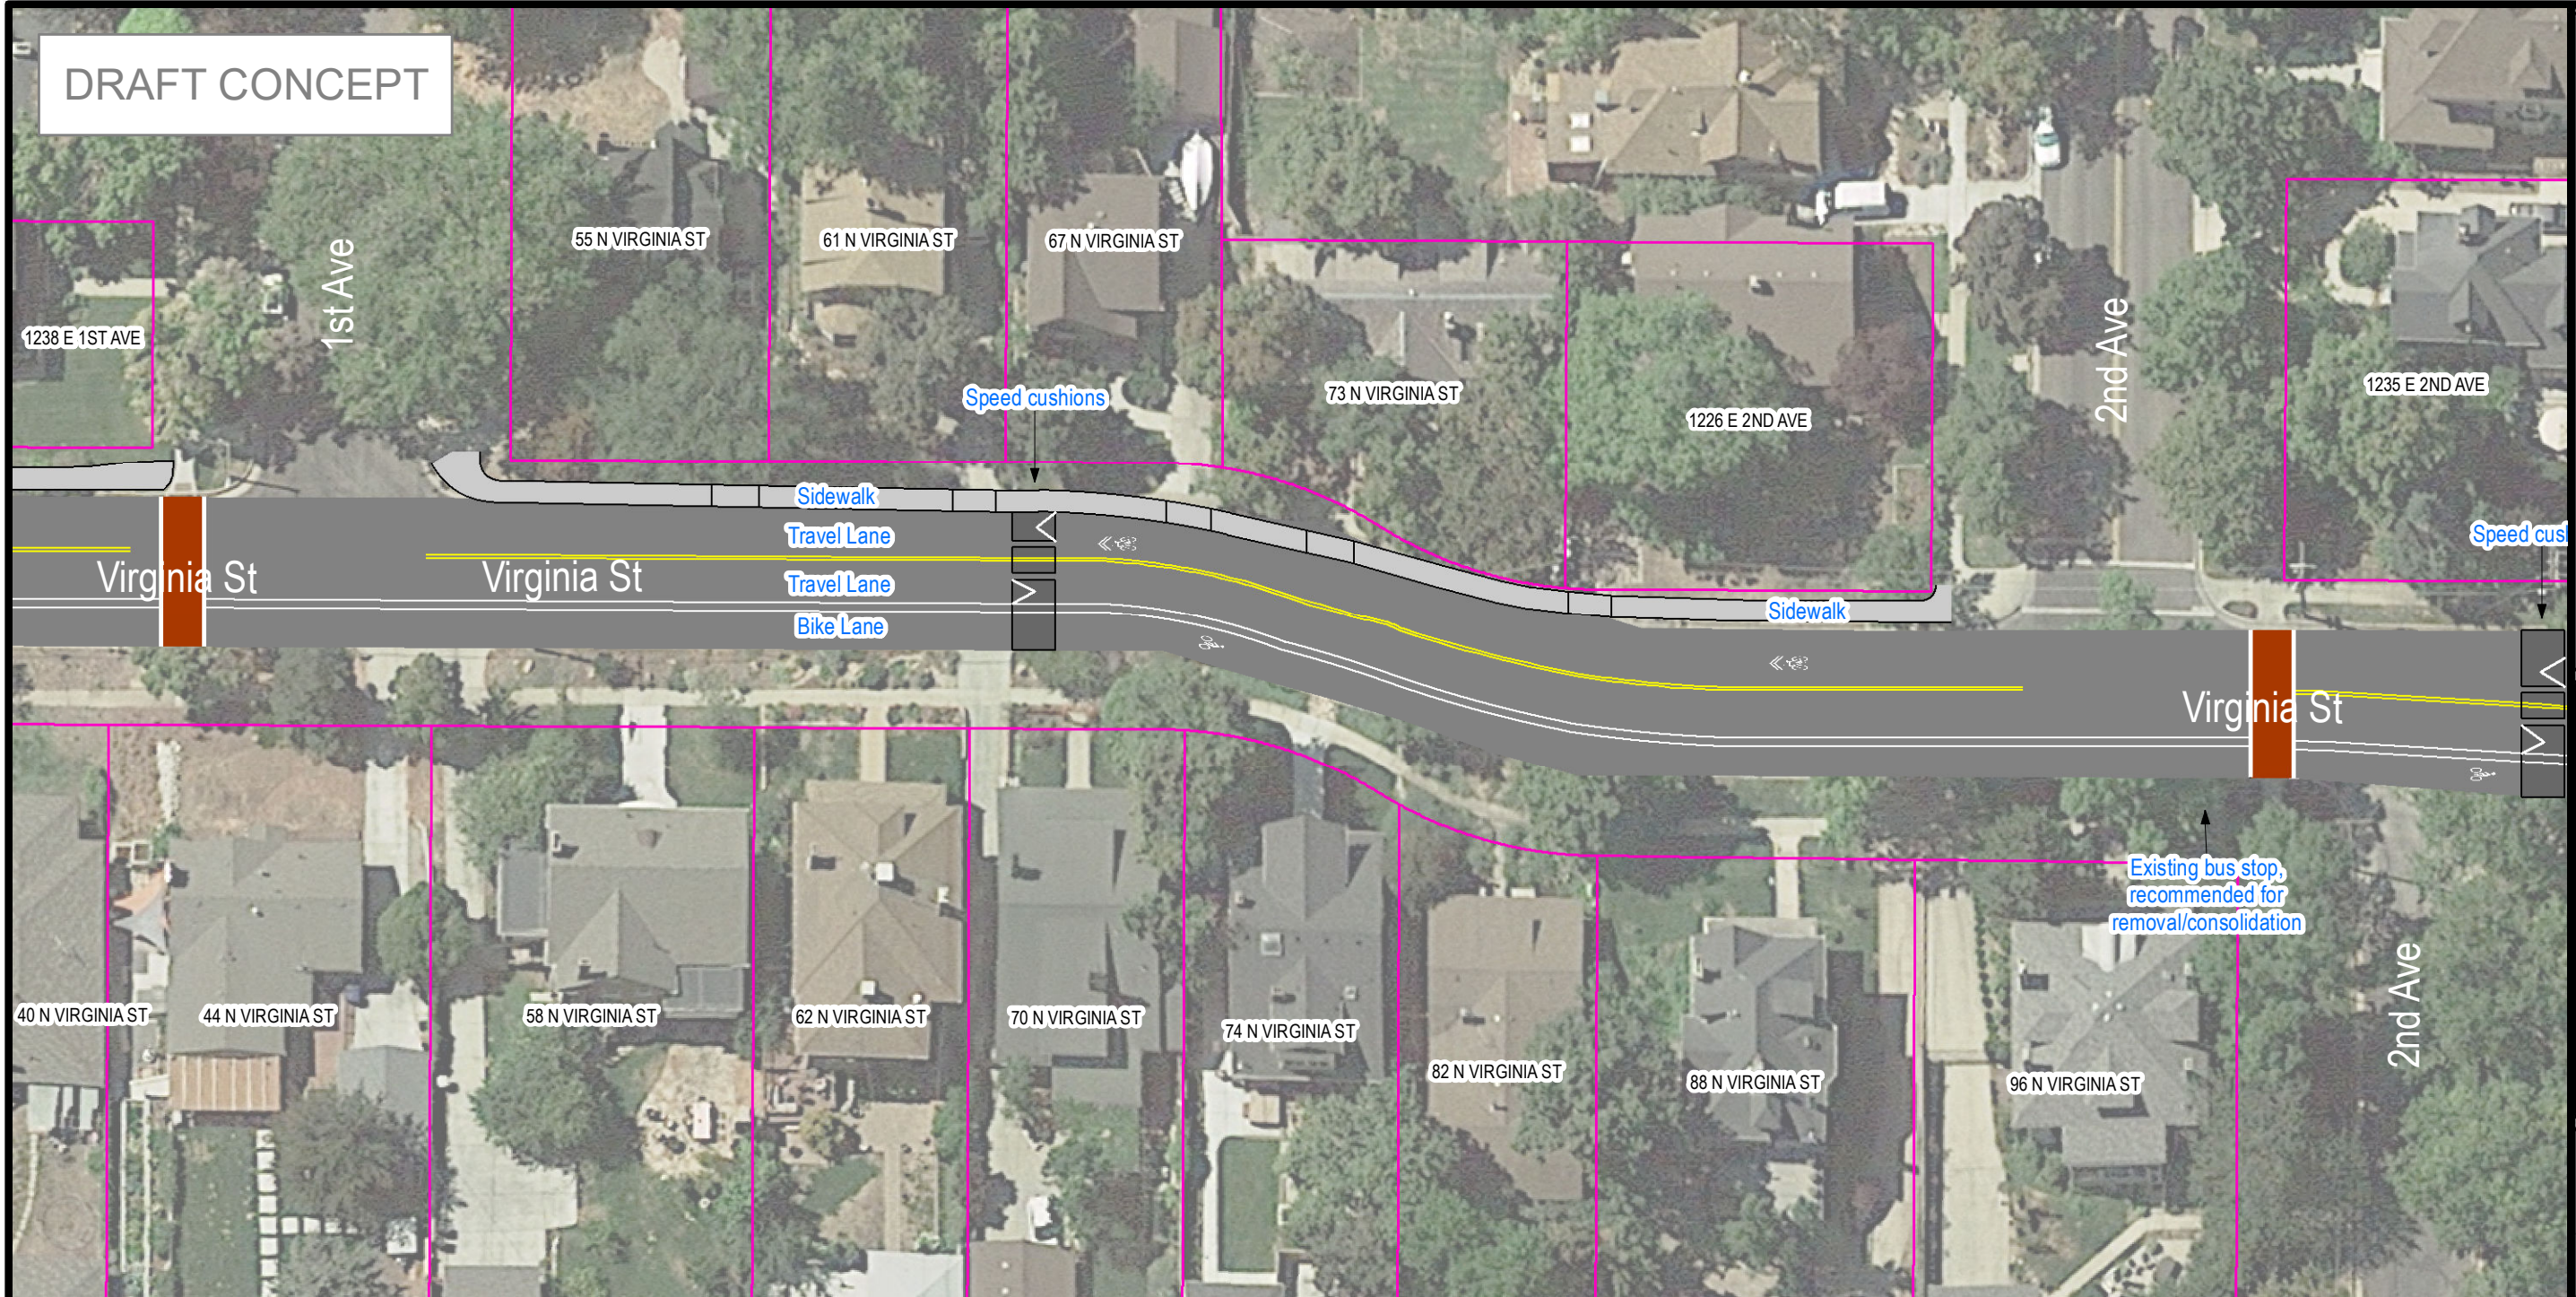

Virginia Street Reconstruction Project - Draft Concept Design

Key Project Elements: Continuous sidewalks on the west side, bulbouts on the west side, improved bus stops, bike lane uphill, and traffic calming (speed cushions)


Parking:

All on-street parking on the east side of Virginia St will be removed. The width used by the existing parking aisle is needed in this tight corridor in order to provide the other roadway elements included in the project.


Although parking will remain on the west side of Virginia St, there will be no parking allowed on the blocks where the sidewalk is being proposed:

South Temple to 1st Avenue, 1st Avenue to 2nd Avenue, and the northern block of Crestline/Fairfax to 11th Avenue (although the project team is evaluating whether parking could be added on this block due to the larger ROW).

Notes: Parcel lines shown in pink. Project elements are conceptual and could change as the design progresses.

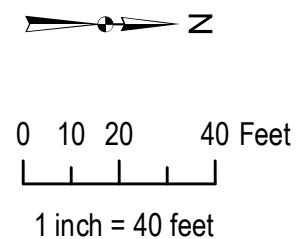

PREPARED BY:



SALT LAKE CITY CORPORATION
COMMUNITY AND NEIGHBORHOODS
DIVISION of TRANSPORTATION
348 SOUTH 200 EAST, SUITE 150 SALT LAKE CITY, UTAH 84111-5502
TELEPHONE: 801-535-6630
FAX: 801-535-6019
E-MAIL: WWW.SLCCORV.COM

PROFESSIONAL SEAL:

PROJECT IDENTIFICATION:

Virginia Street Reconstruction Project

Date: 11/30/2022

PROJECT OWNER:

SALT LAKE CITY CORPORATION
451 SOUTH STATE STREET
SALT LAKE CITY, UTAH 84111-2836
WWW.SLCCORV.COM


REV.	DATE	DESCRIPTION

ENG. JOB #:	
P.U. JOB #:	N/A
FAS NO.:	
PREPARED BY:	S.L.C. CORP.
DRAWING FILE NAME:	
DRAWN BY:	
CHECKED BY:	
SHEET TITLE:	

DRAFT
Concept Design

SHEET IDENTIFIER:
Sheet 2/7
BINDING ORDER

DRAFT CONCEPT

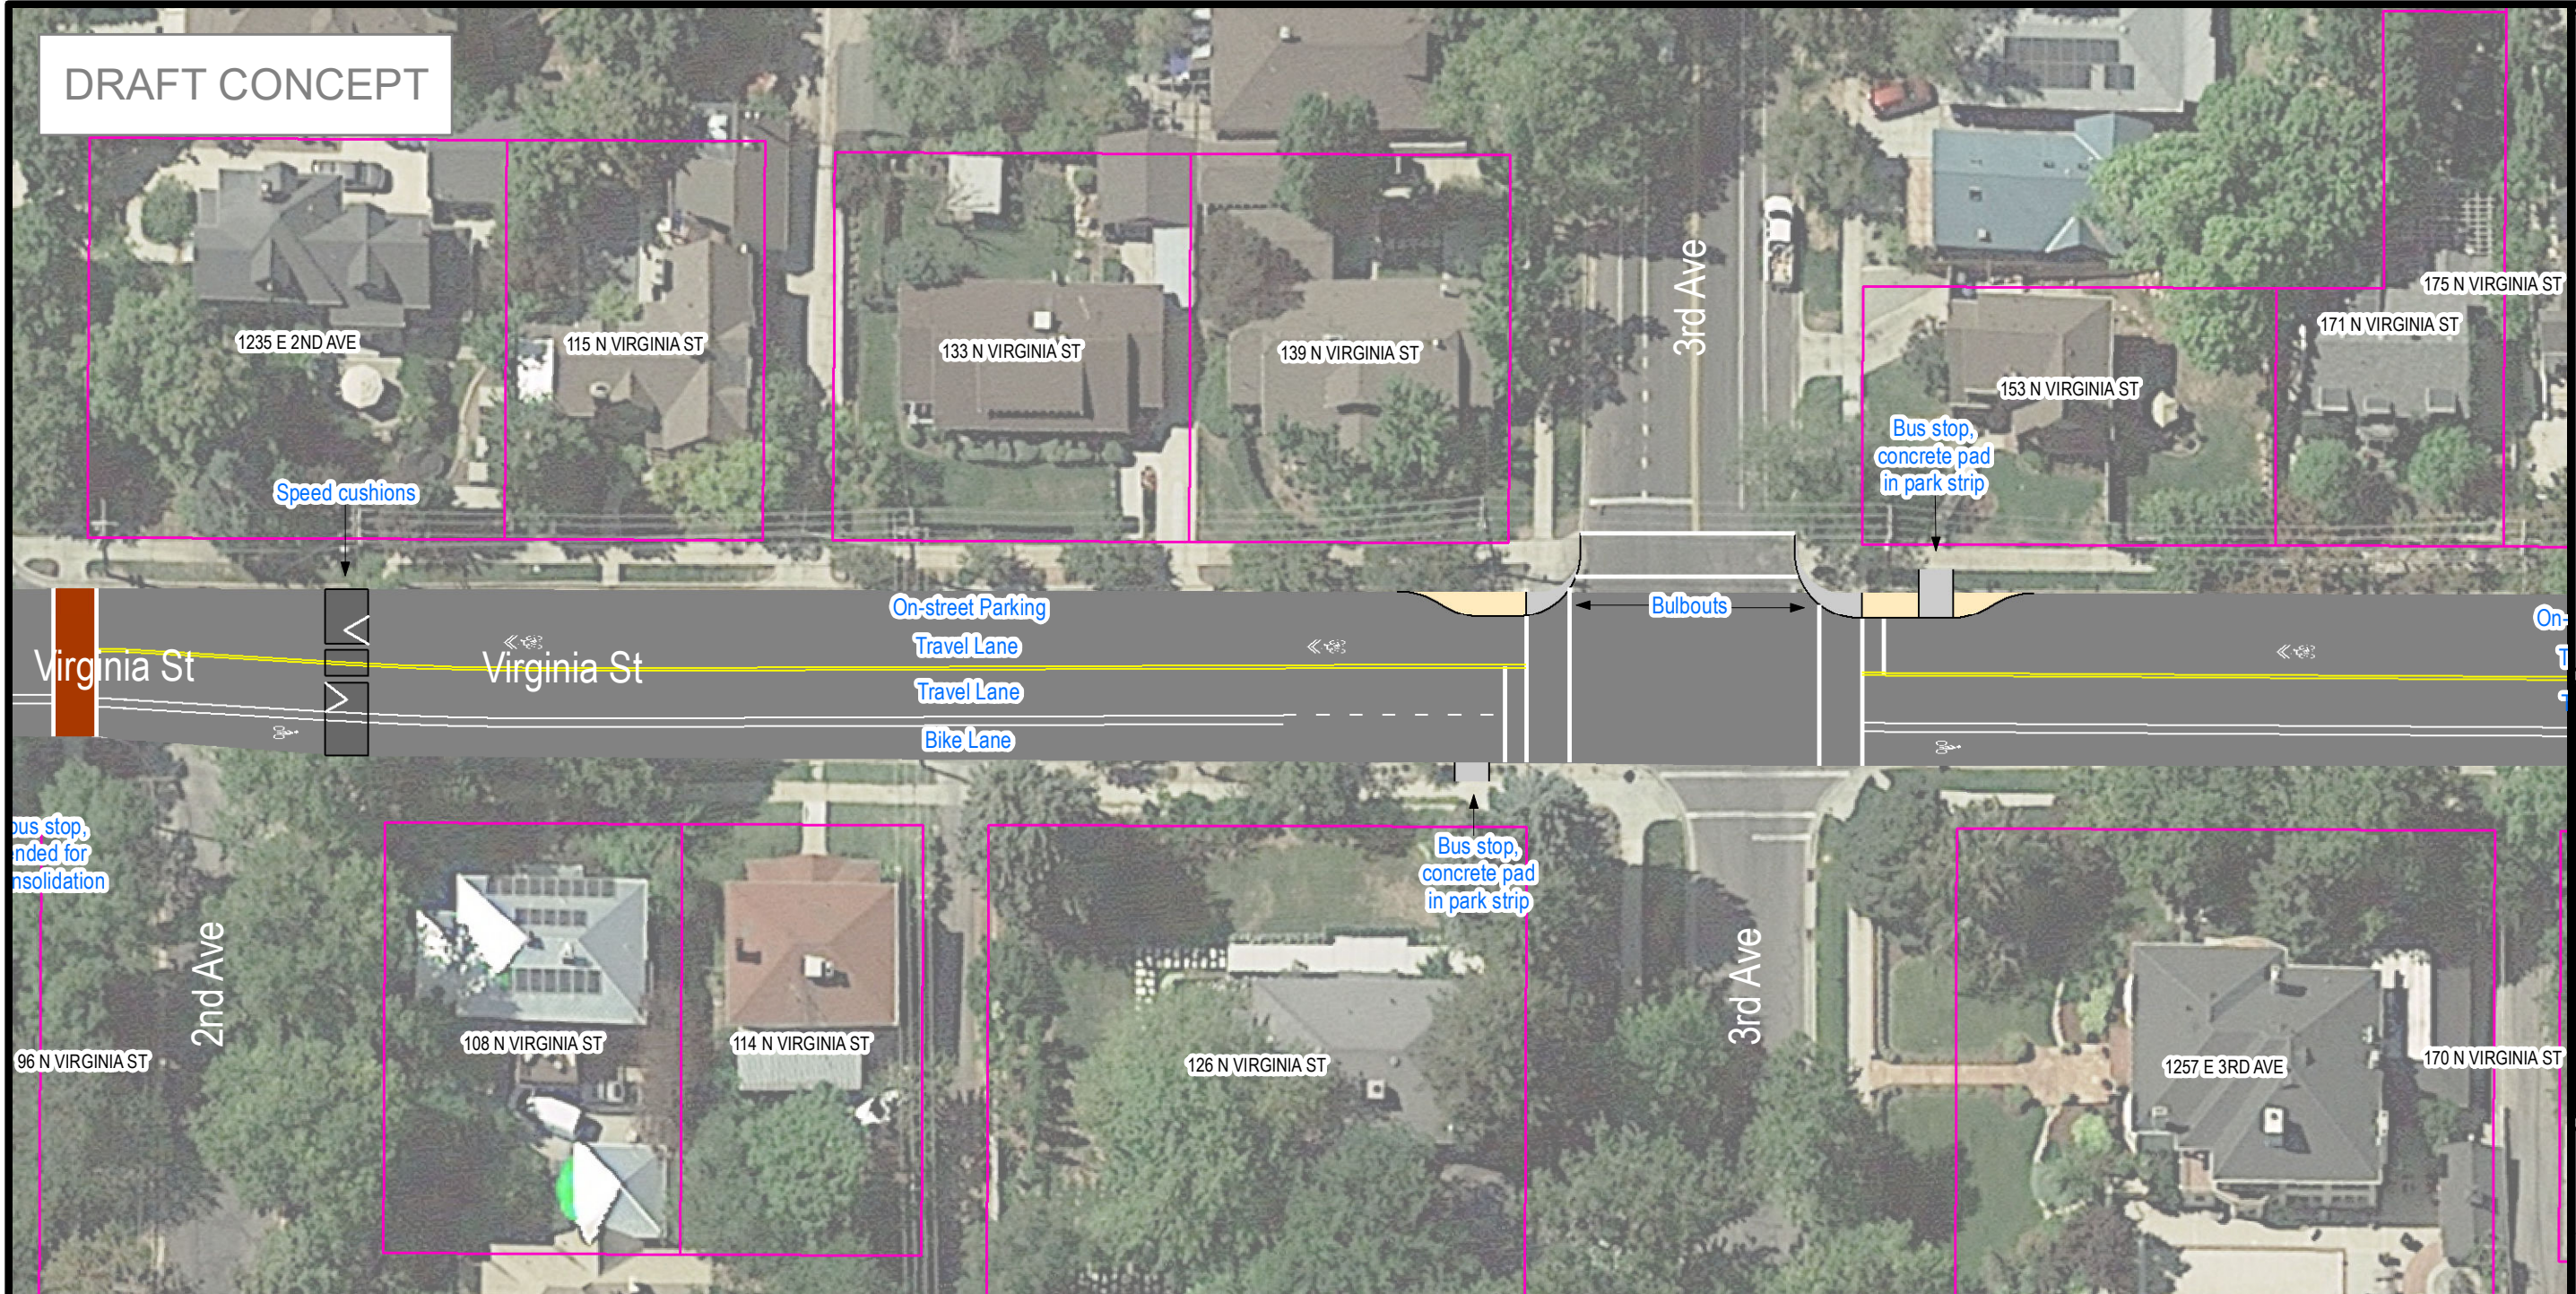

Virginia Street Reconstruction Project - Draft Concept Design

Key Project Elements: Continuous sidewalks on the west side, bulbouts on the west side, improved bus stops, bike lane uphill, and traffic calming (speed cushions)



Parking:

All on-street parking on the east side of Virginia St will be removed. The width used by the existing parking aisle is needed in this tight corridor in order to provide the other roadway elements included in the project.

Although parking will remain on the west side of Virginia St, there will be no parking allowed on the blocks where the sidewalk is being proposed:


South Temple to 1st Avenue, 1st Avenue to 2nd Avenue, and the northern block of Crestline/Fairfax to 11th Avenue (although the project team is evaluating whether parking could be added on this block due to the larger ROW).

Notes: Parcel lines shown in pink. Project elements are conceptual and could change as the design progresses.

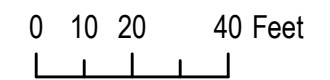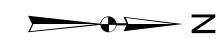

1 inch = 40 feet

PREPARED BY:



SALT LAKE CITY CORPORATION
 COMMUNITY AND NEIGHBORHOODS
 DIVISION of TRANSPORTATION
 349 SOUTH 200 EAST, SUITE 150 SALT LAKE CITY, UTAH 84111-5502
 TELEPHONE: 801-535-6630
 FAX: 801-535-6019
 E-MAIL: WWW.SLCCORV.COM

PROFESSIONAL SEAL:

PROJECT IDENTIFICATION:

Virginia Street Reconstruction Project

Date: 11/30/2022

PROJECT OWNER:

SALT LAKE CITY CORPORATION
 451 SOUTH STATE STREET
 SALT LAKE CITY, UTAH 84111-2836
 WWW.SLCCORV.COM


REV.	DATE	DESCRIPTION

ENG. JOB #:
 P.U. JOB # **N/A**
 FAS NO.:
 PREPARED BY: **SLC CORP.**
 DRAWING FILE NAME:

DRAWN BY:
 CHECKED BY:
 SHEET TITLE:
DRAFT Concept Design

SHEET IDENTIFIER:
Sheet 3/7
 BINDING ORDER

DRAFT CONCEPT

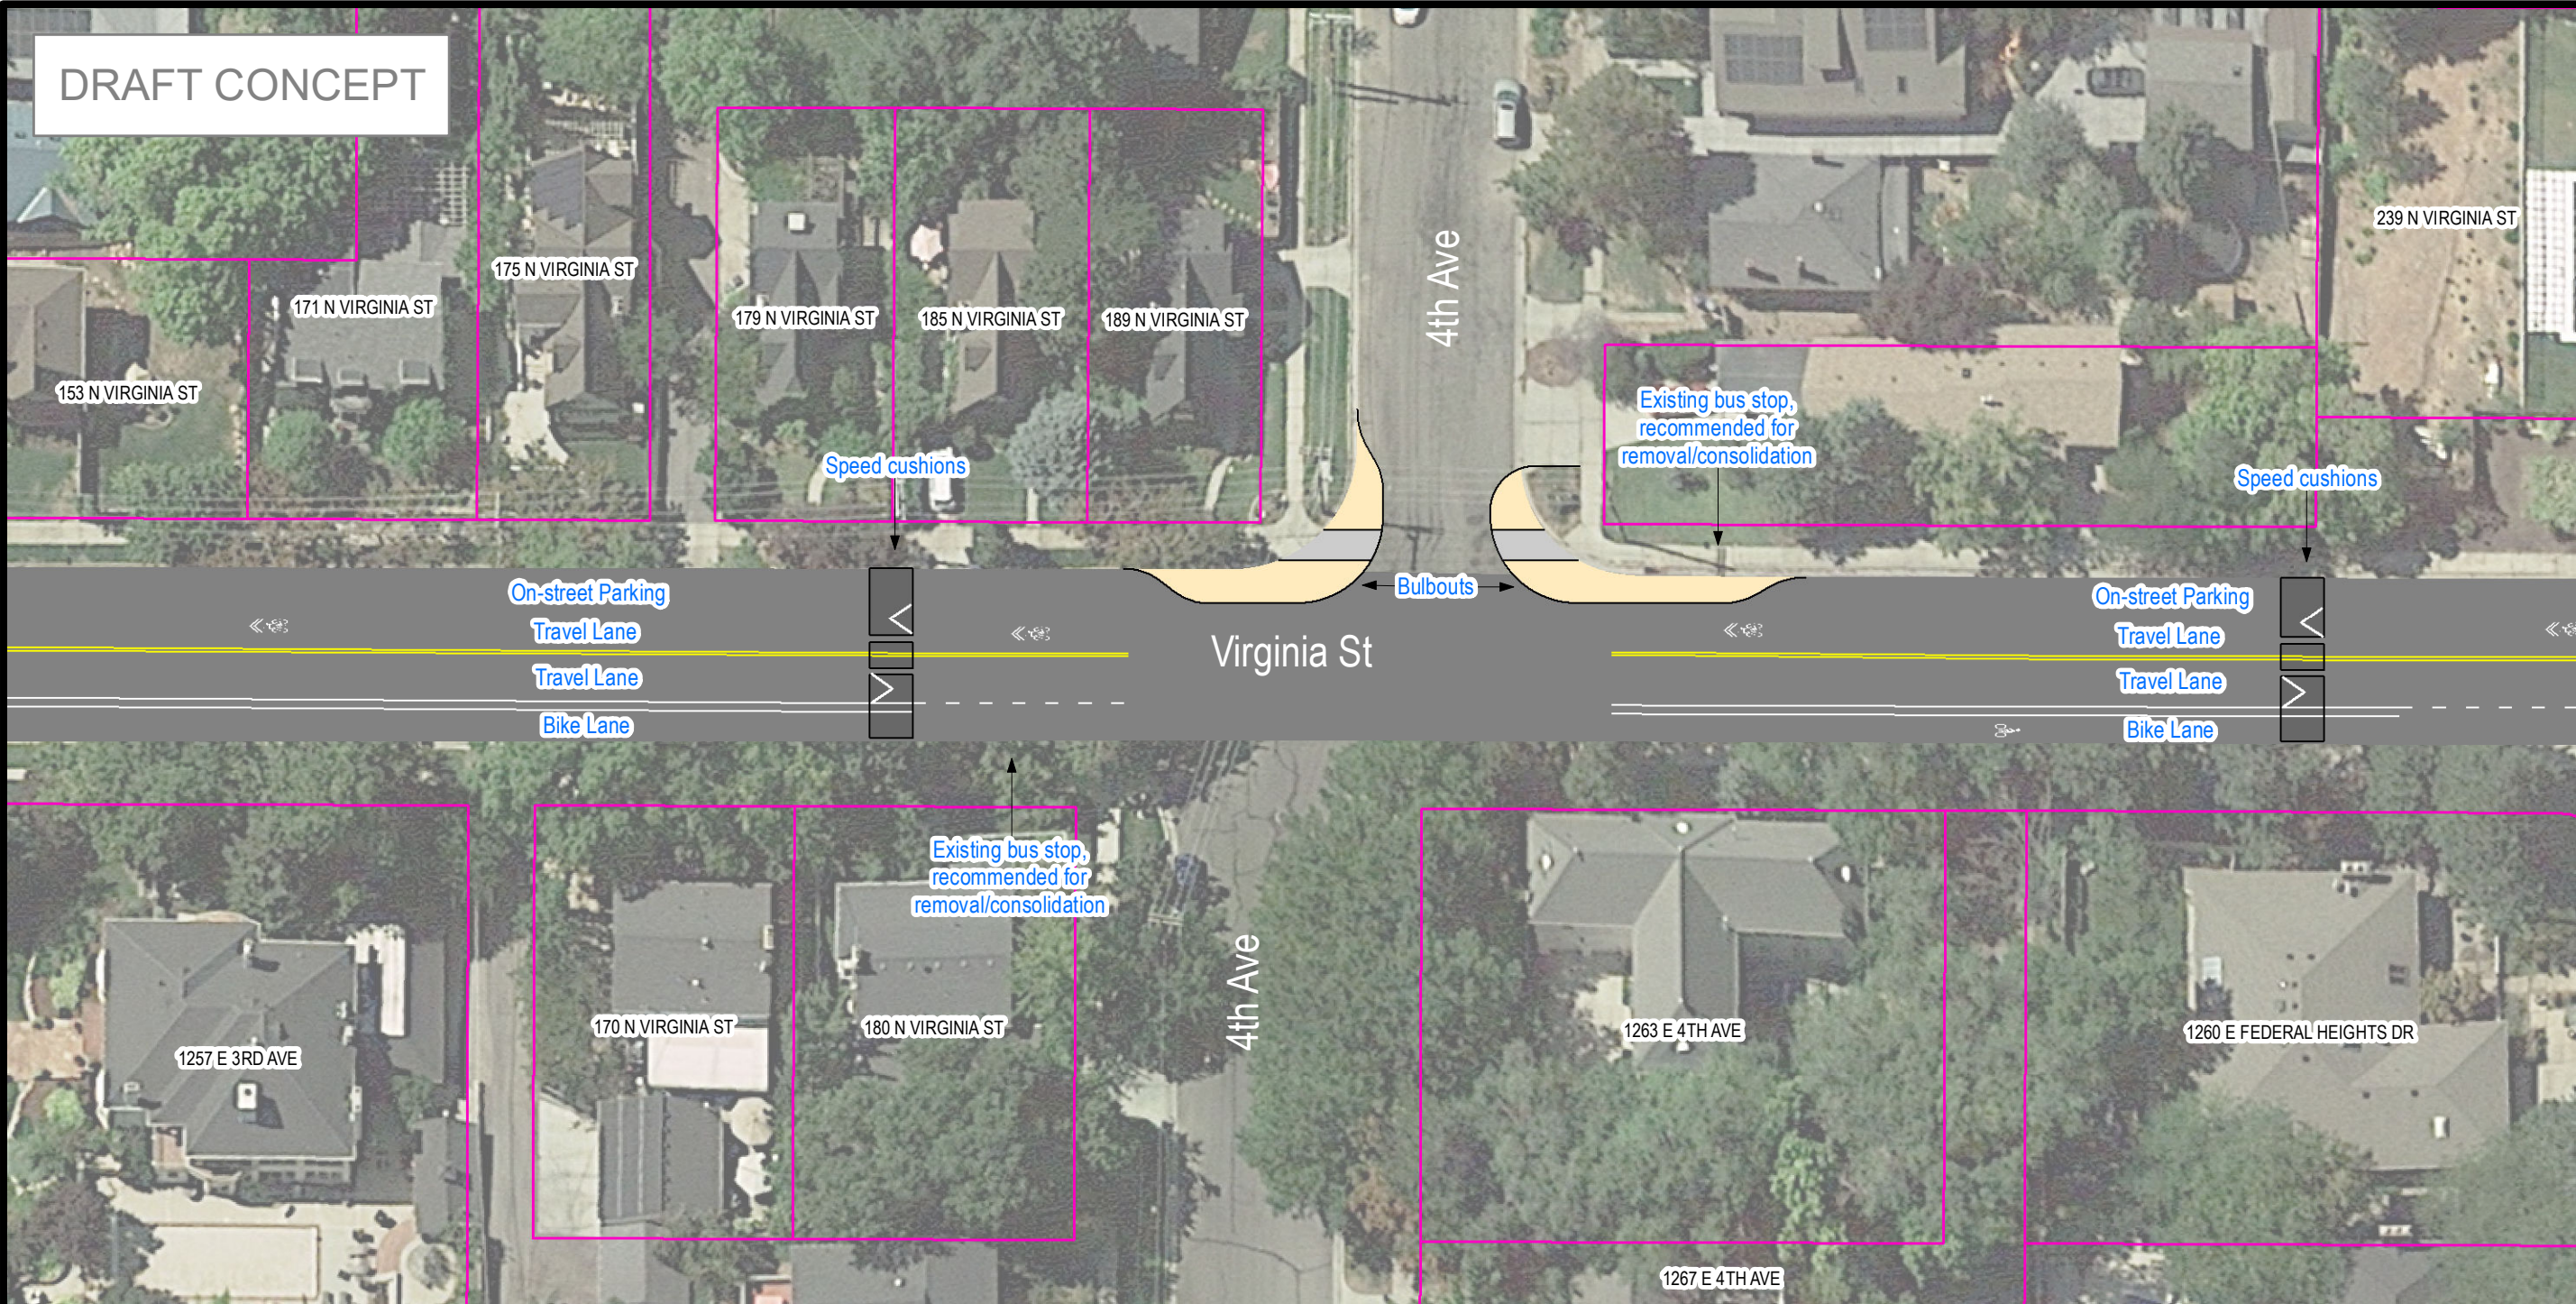

Virginia Street Reconstruction Project - Draft Concept Design

Key Project Elements: Continuous sidewalks on the west side, bulbouts on the west side, improved bus stops, bike lane uphill, and traffic calming (speed cushions)



Parking:

All on-street parking on the east side of Virginia St will be removed. The width used by the existing parking aisle is needed in this tight corridor in order to provide the other roadway elements included in the project.

Although parking will remain on the west side of Virginia St, there will be no parking allowed on the blocks where the sidewalk is being proposed:


South Temple to 1st Avenue, 1st Avenue to 2nd Avenue, and the northern block of Crestline/Fairfax to 11th Avenue (although the project team is evaluating whether parking could be added on this block due to the larger ROW).

Notes: Parcel lines shown in pink. Project elements are conceptual and could change as the design progresses.

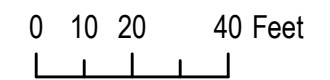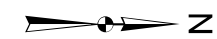

1 inch = 40 feet

PREPARED BY:



SALT LAKE CITY CORPORATION
COMMUNITY AND NEIGHBORHOODS
DIVISION of TRANSPORTATION
349 SOUTH 200 EAST, SUITE 150 SALT LAKE CITY, UTAH 84111-5502
TELEPHONE: 801-535-6630
FAX: 801-535-6019
E-MAIL: WWW.SLCCORV.COM

PROFESSIONAL SEAL:

PROJECT IDENTIFICATION:

Virginia Street Reconstruction Project

Date: 11/30/2022

PROJECT OWNER:

SALT LAKE CITY CORPORATION
451 SOUTH STATE STREET
SALT LAKE CITY, UTAH 84111-2836
WWW.SLCCORV.COM


REV.	DATE	DESCRIPTION

ENG. JOB #:
P.U. JOB # **N/A**
FAS NO.:
PREPARED BY: **SLC CORP.**
DRAWING FILE NAME:

DRAWN BY:
CHECKED BY:
SHEET TITLE:
DRAFT Concept Design

SHEET IDENTIFIER:
Sheet 4/7
BINDING ORDER

DRAFT CONCEPT

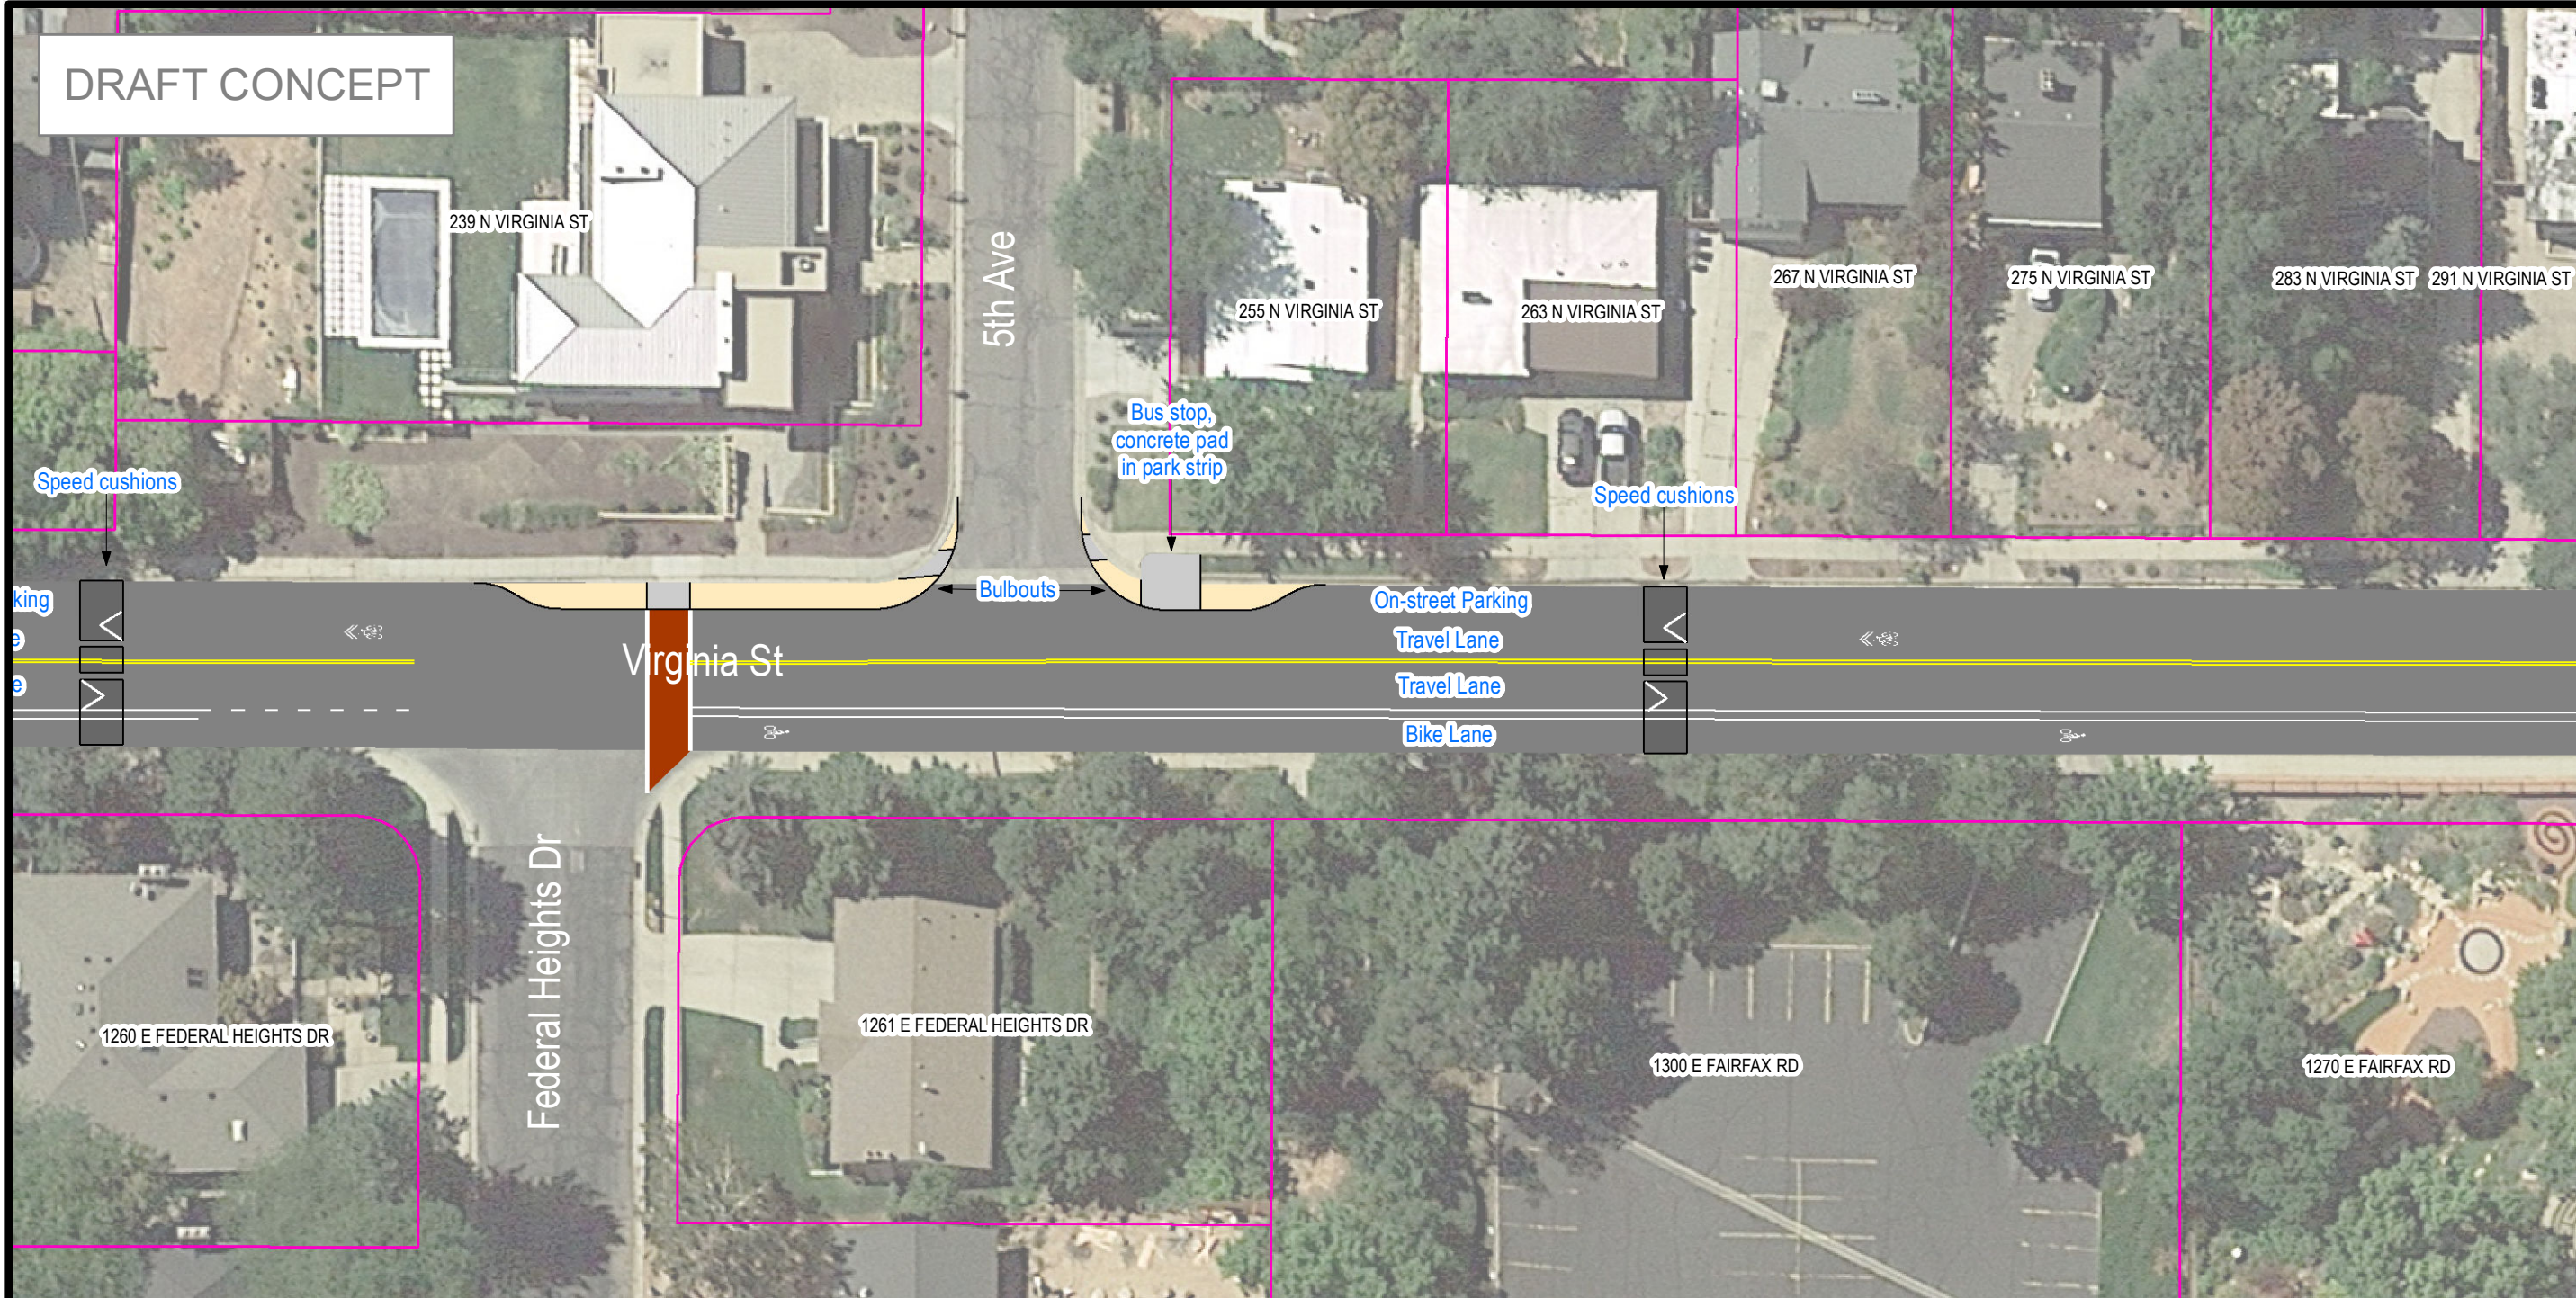

PREPARED BY:



SALT LAKE CITY CORPORATION
 COMMUNITY AND NEIGHBORHOODS
 DIVISION of TRANSPORTATION
 340 SOUTH 200 EAST, SUITE 150 SALT LAKE CITY, UTAH 84111-5502
 TELEPHONE: 801-535-6630
 FAX: 801-535-6019
 E-MAIL: WWW.SLCCORV.COM

PROFESSIONAL SEAL:

PROJECT IDENTIFICATION:

Virginia Street Reconstruction Project

Date: 11/30/2022

PROJECT OWNER:

SALT LAKE CITY CORPORATION
 451 SOUTH STATE STREET
 SALT LAKE CITY, UTAH 84111-2836
 WWW.SLCCORV.COM

REV	DATE	DESCRIPTION

ENG. JOB #:
 P.U. JOB # **N/A**
 FAS NO.:
 PREPARER # **SLC CORP.**
 DRAWING FILE NAME:
 DRAWN BY:
 CHECKED BY:

SHEET TITLE:
DRAFT Concept Design

SHEET IDENTIFIER:
Sheet 5/7

BINDING ORDER

Virginia Street Reconstruction Project - Draft Concept Design

Key Project Elements: Continuous sidewalks on the west side, bulbouts on the west side, improved bus stops, bike lane uphill, and traffic calming (speed cushions)



Parking:

All on-street parking on the east side of Virginia St will be removed. The width used by the existing parking aisle is needed in this tight corridor in order to provide the other roadway elements included in the project.

Although parking will remain on the west side of Virginia St, there will be no parking allowed on the blocks where the sidewalk is being proposed:


South Temple to 1st Avenue, 1st Avenue to 2nd Avenue, and the northern block of Crestline/Fairfax to 11th Avenue (although the project team is evaluating whether parking could be added on this block due to the larger ROW).

Notes: Parcel lines shown in pink. Project elements are conceptual and could change as the design progresses.

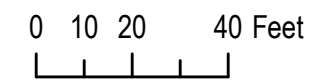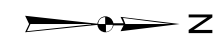

1 inch = 40 feet

DRAFT CONCEPT

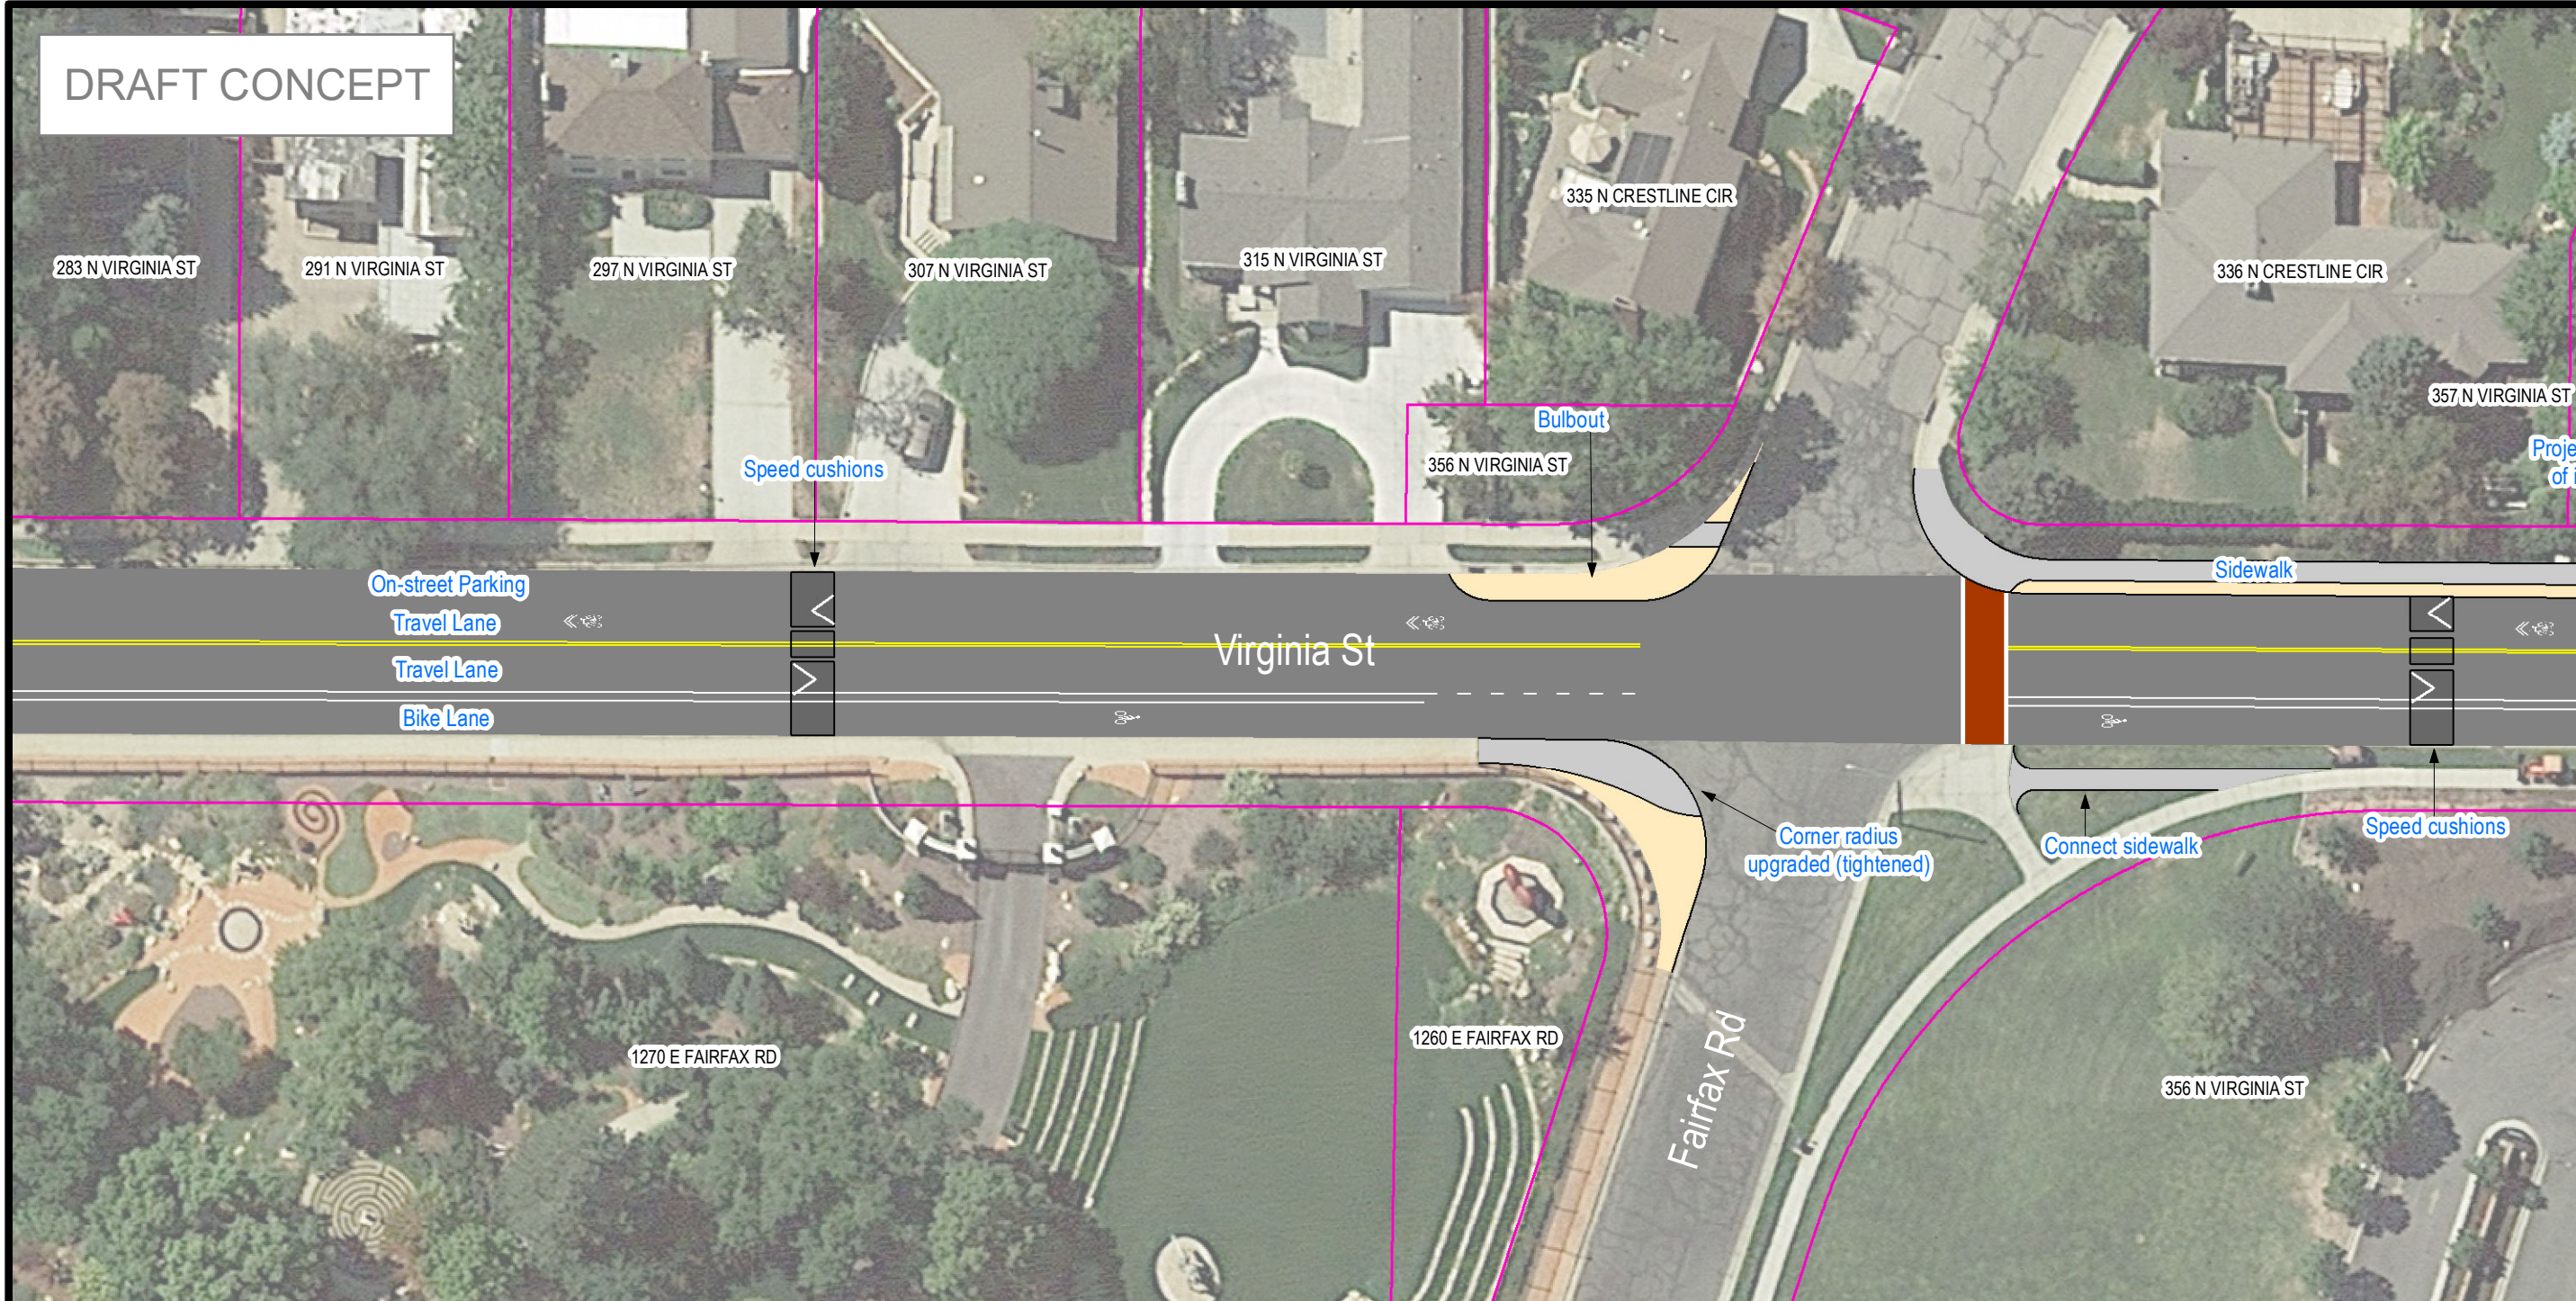

PREPARED BY:

SALT LAKE CITY CORPORATION
 COMMUNITY AND NEIGHBORHOODS
 DIVISION of TRANSPORTATION
 349 SOUTH 200 EAST, SUITE 150 SALT LAKE CITY, UTAH 84111-5502
 TELEPHONE: 801-535-6630
 FAX: 801-535-6019
 E-MAIL: WWW.SLCCORV.COM

PROFESSIONAL SEAL:
 PROJECT IDENTIFICATION:

Virginia Street Reconstruction Project

Date: 11/30/2022

PROJECT OWNER:
SALT LAKE CITY CORPORATION
 451 SOUTH STATE STREET
 SALT LAKE CITY, UTAH 84111-2836
 WWW.SLCCORV.COM

REV.	DATE	DESCRIPTION

ENG. JOB #:
 P.U. JOB # **N/A**
 FAS NO.:
 PREPARED BY: **SLC CORP.**
 DRAWING FILE NAME:
 DRAWN BY:
 CHECKED BY:

SHEET TITLE:
DRAFT Concept Design


SHEET IDENTIFIER:
Sheet 6/7
 BINDING ORDER

Virginia Street Reconstruction Project - Draft Concept Design


Key Project Elements: Continuous sidewalks on the west side, bulbouts on the west side, improved bus stops, bike lane uphill, and traffic calming (speed cushions)

Parking:
 All on-street parking on the east side of Virginia St will be removed. The width used by the existing parking aisle is needed in this tight corridor in order to provide the other roadway elements included in the project.
 Although parking will remain on the west side of Virginia St, there will be no parking allowed on the blocks where the sidewalk is being proposed: South Temple to 1st Avenue, 1st Avenue to 2nd Avenue, and the northern block of Crestline/Fairfax to 11th Avenue (although the project team is evaluating whether parking could be added on this block due to the larger ROW).

Notes: Parcel lines shown in pink. Project elements are conceptual and could change as the design progresses.

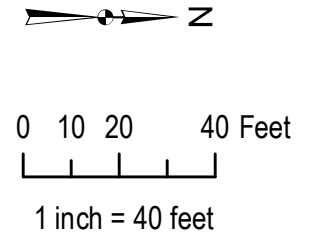

DRAFT CONCEPT

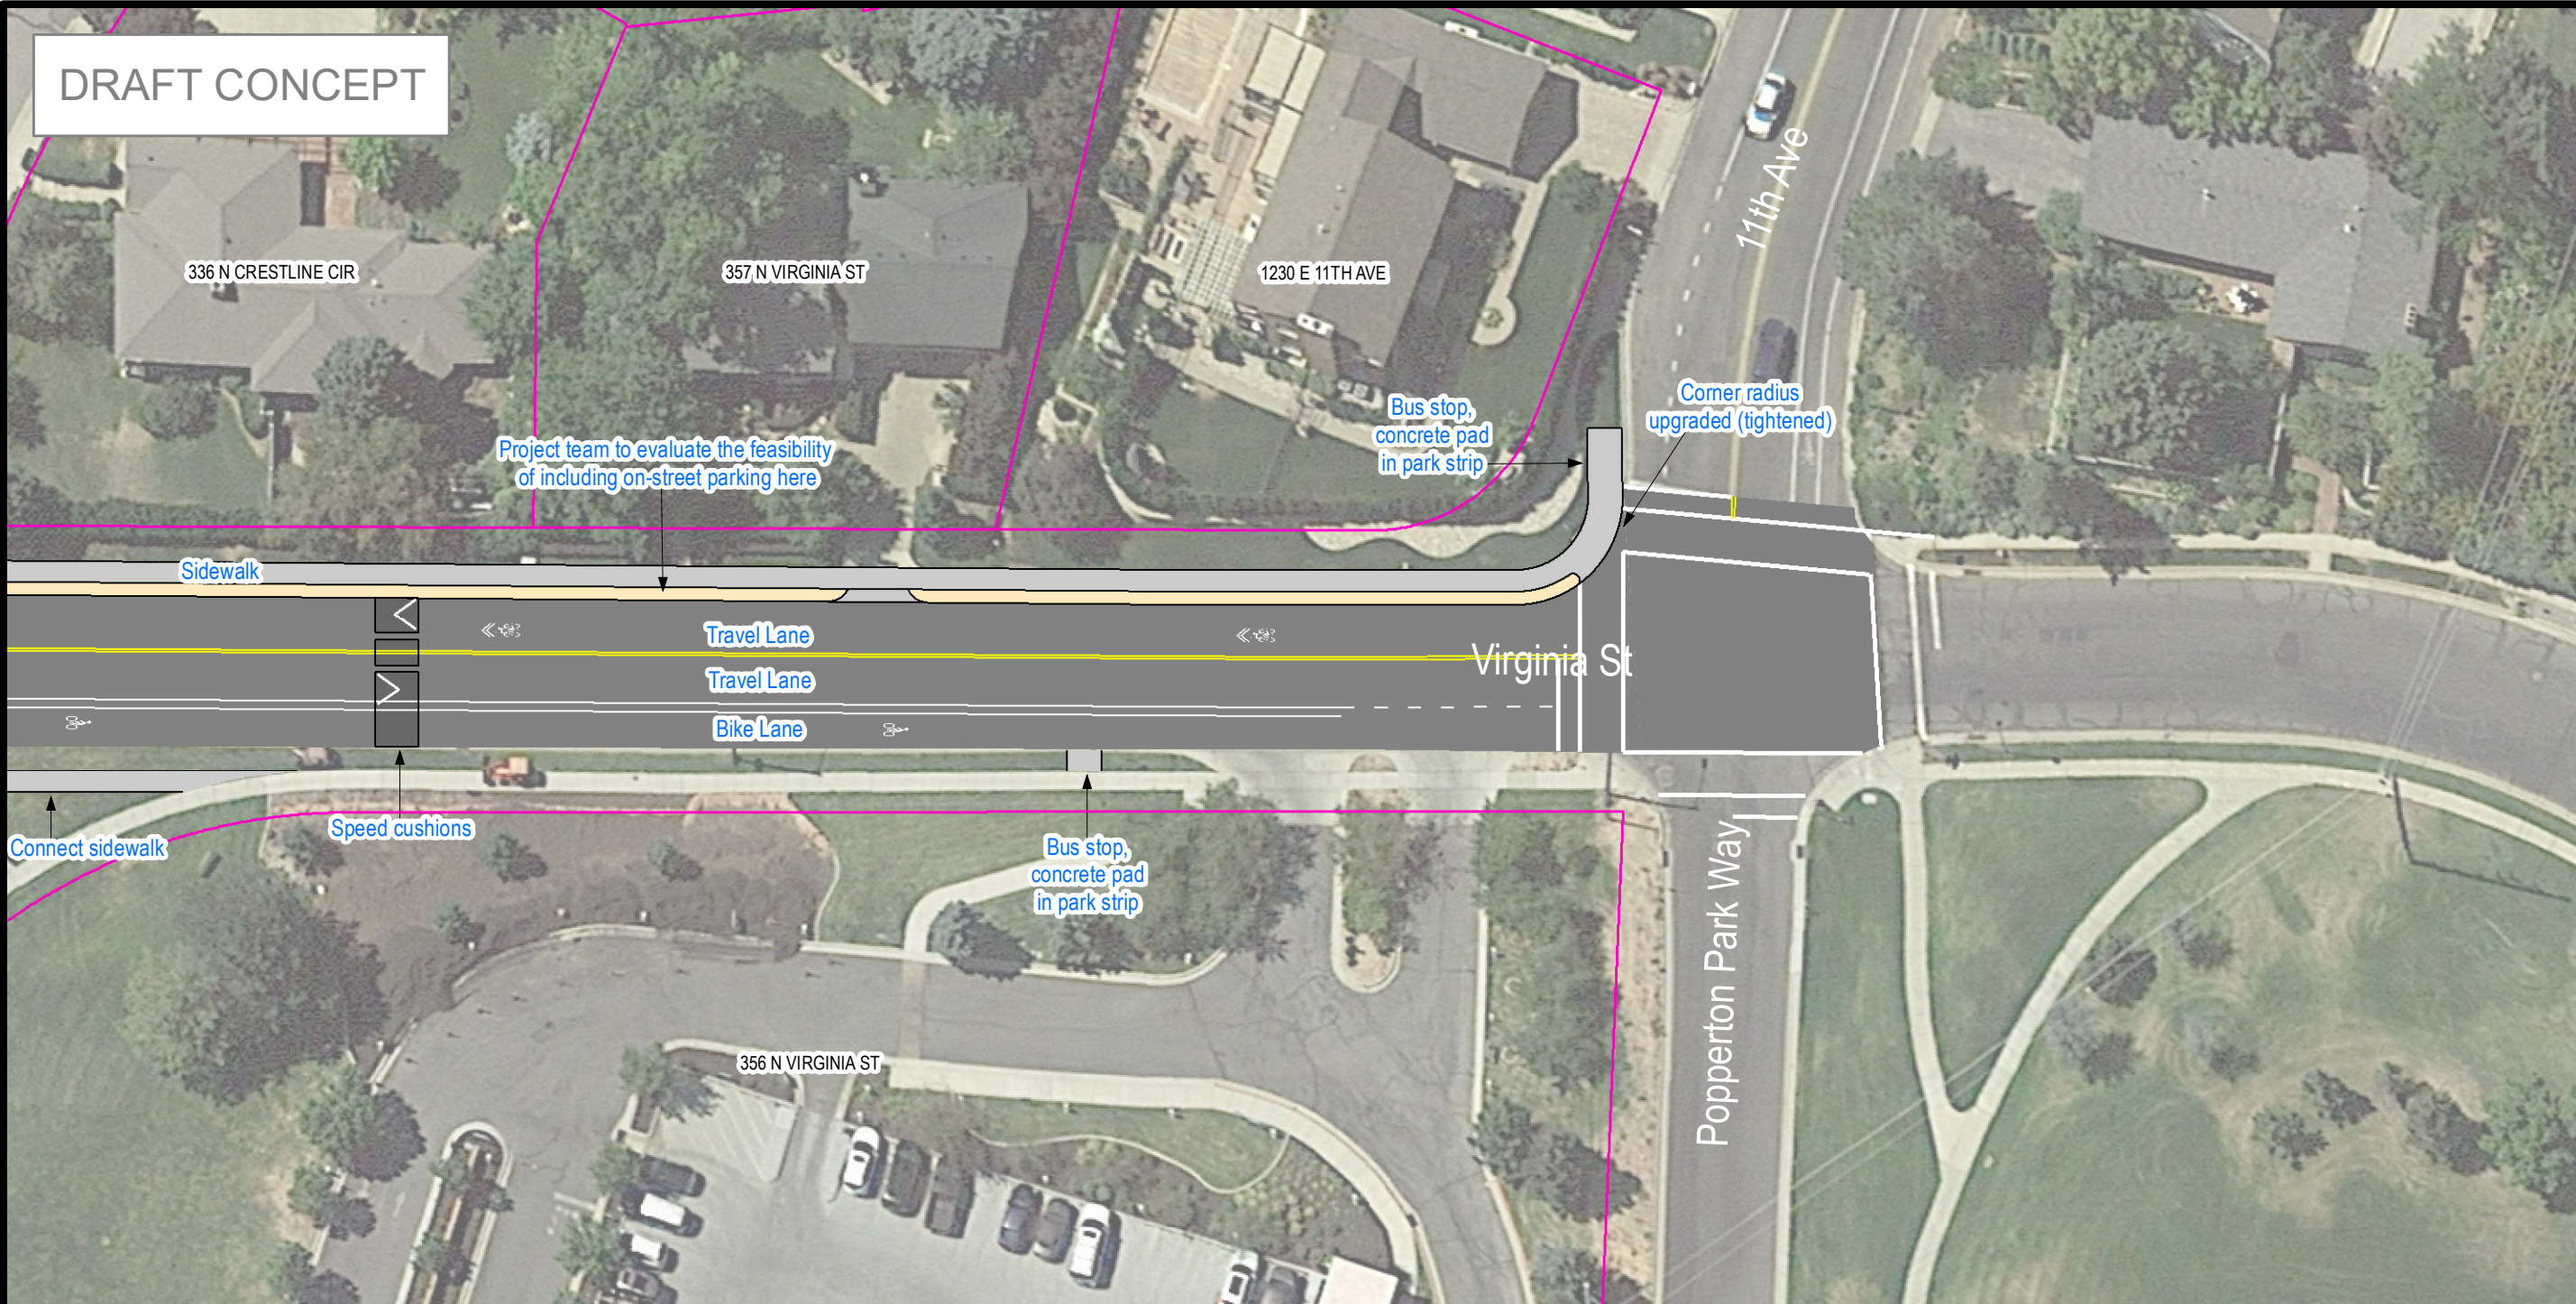

Virginia Street Reconstruction Project - Draft Concept Design

Key Project Elements: Continuous sidewalks on the west side, bulbouts on the west side, improved bus stops, bike lane uphill, and traffic calming (speed cushions)



Parking:

All on-street parking on the east side of Virginia St will be removed. The width used by the existing parking aisle is needed in this tight corridor in order to provide the other roadway elements included in the project.

Although parking will remain on the west side of Virginia St, there will be no parking allowed on the blocks where the sidewalk is being proposed:

South Temple to 1st Avenue, 1st Avenue to 2nd Avenue, and the northern block of Crestline/Fairfax to 11th Avenue (although the project team is evaluating whether parking could be added on this block due to the larger ROW).

Notes: Parcel lines shown in pink. Project elements are conceptual and could change as the design progresses.

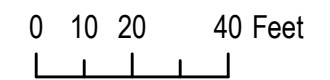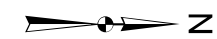

1 inch = 40 feet

PREPARED BY:



SALT LAKE CITY CORPORATION
 COMMUNITY AND NEIGHBORHOODS
 DIVISION of TRANSPORTATION
 349 SOUTH 200 EAST, SUITE 150 SALT LAKE CITY, UTAH 84111-8502
 TELEPHONE: 801-535-6630
 FAX: 801-535-6019
 E-MAIL: WWW.SLCCORV.COM

PROFESSIONAL SEAL:

PROJECT IDENTIFICATION:

Virginia Street Reconstruction Project

Date: 11/30/2022

PROJECT OWNER:

SALT LAKE CITY CORPORATION
 451 SOUTH STATE STREET
 SALT LAKE CITY, UTAH 84111-2836
 WWW.SLCCORV.COM

REV.	DATE	DESCRIPTION

ENG. JOB #:
 P.U. JOB # **N/A**
 FAS NO.:
 PREPARED BY: **SLC CORP.**
 DRAWING FILE NAME:
 DRAWN BY:
 CHECKED BY:

SHEET TITLE:
DRAFT Concept Design

SHEET IDENTIFIER:
Sheet 7/7
 BINDING ORDER