


CONCEPT DESIGN

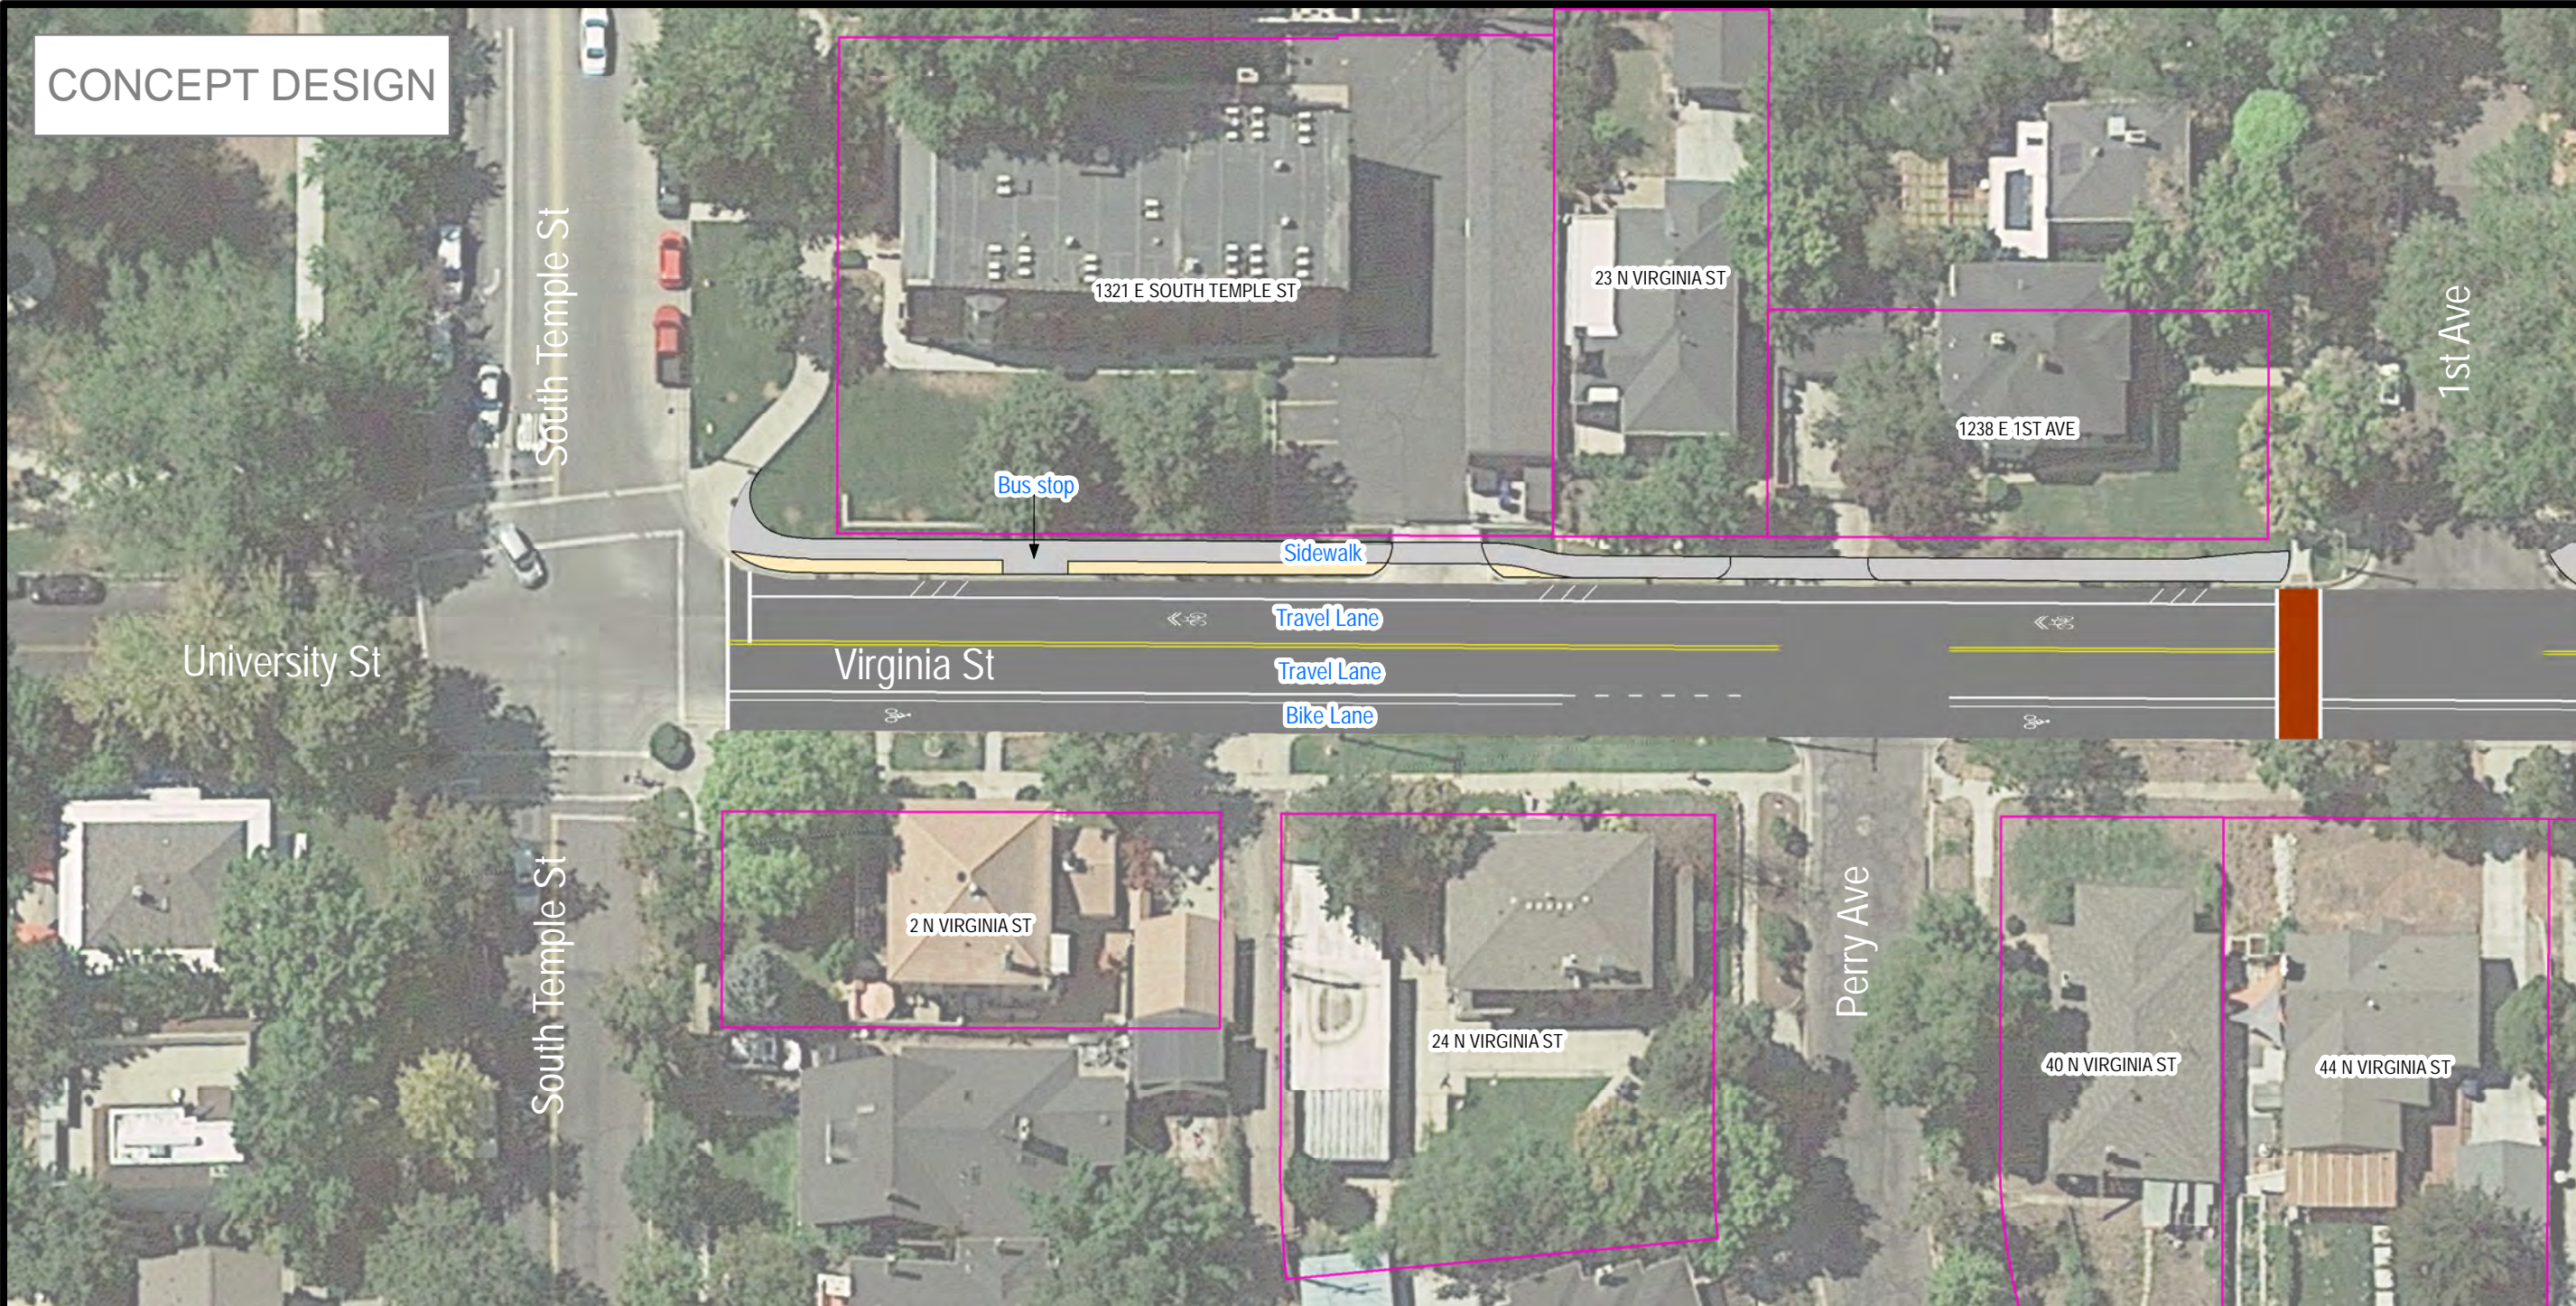


Virginia Street Reconstruction Project - Final Concept Design

Key Project Elements: Continuous sidewalks on the west side, bulbouts on the west side, improved bus stops, bike lane uphill, and traffic calming (speed cushions)

Parking:  
All on-street parking on the east side of Virginia St will be removed. The width used by the existing parking aisle is needed in this tight corridor in order to provide the other roadway elements included in the project.  
Although parking will remain on the west side of Virginia St, there will be no parking allowed on the blocks from South Temple to 2nd Avenue due to the limited right-of-way.

Notes:  
Parcel lines shown in pink.  
Project elements are conceptual and could change as the design progresses.

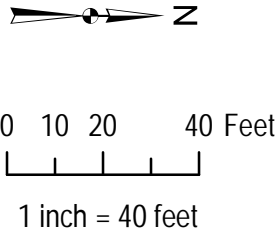

PREPARED BY:  
  
**SALT LAKE CITY CORPORATION**  
COMMUNITY AND NEIGHBORHOODS  
DIVISION of TRANSPORTATION  
349 SOUTH 200 EAST, SUITE 150 SALT LAKE CITY, UTAH 84111-5502  
TELEPHONE: 801-535-6630  
FAX: 801-535-6019  
E-MAIL: WWW.SLCGOV.COM

PROFESSIONAL SEAL:

PROJECT IDENTIFICATION:  
Virginia Street Reconstruction Project  
Date: 2/9/2023

PROJECT OWNER:  
**SALT LAKE CITY CORPORATION**  
451 SOUTH STATE STREET  
SALT LAKE CITY, UTAH 84111-2836  
WWW.SLCGOV.COM

REV	DATE	DESCRIPTION

ENG. JOB #:  
P.U. JOB #:**N/A**  
FAS NO.:  
PREPARED BY:**SLC CORP.**  
DRAWING FILE NAME:

DRAWN BY:  
CHECKED BY:


SHEET TITLE:  
Concept Design

SHEET IDENTIFIER:  
Sheet 1/7

BINDING ORDER



CONCEPT DESIGN

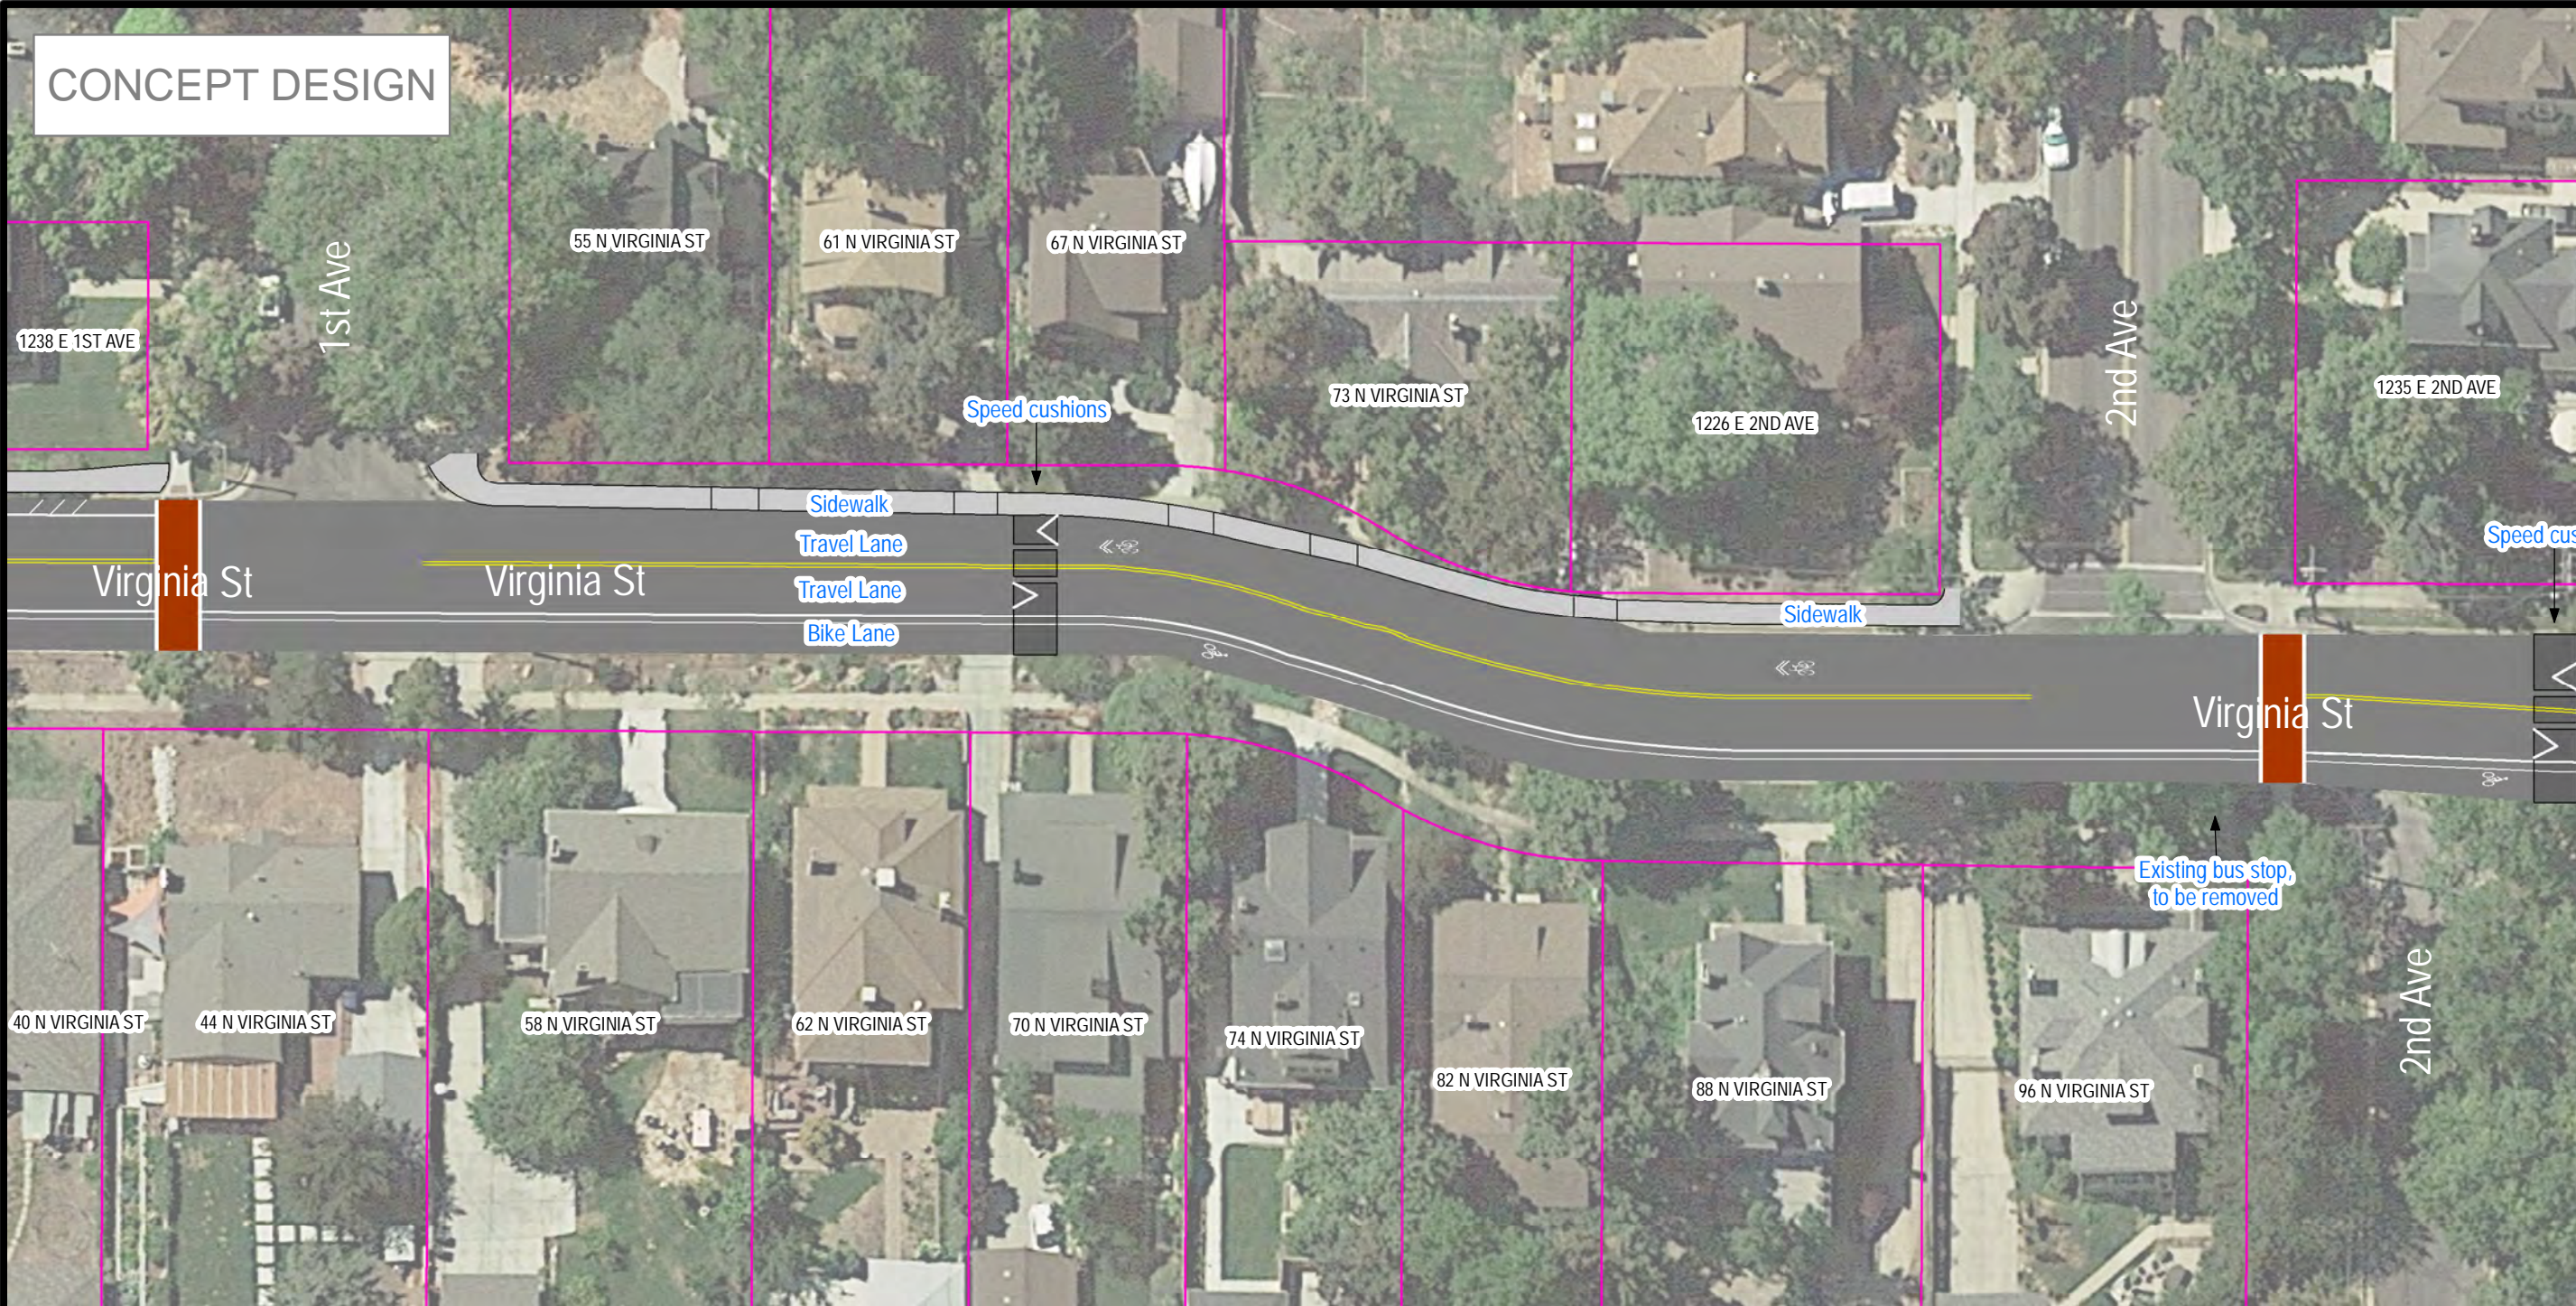

Virginia Street Reconstruction Project - Final Concept Design

Key Project Elements: Continuous sidewalks on the west side, bulbouts on the west side, improved bus stops, bike lane uphill, and traffic calming (speed cushions)

Parking:



All on-street parking on the east side of Virginia St will be removed. The width used by the existing parking aisle is needed in this tight corridor in order to provide the other roadway elements included in the project.

Although parking will remain on the west side of Virginia St, there will be no parking allowed on the blocks from South Temple to 2nd Avenue due to the limited right-of-way.

Notes:

Parcel lines shown in pink.

Project elements are conceptual and could change as the design progresses.

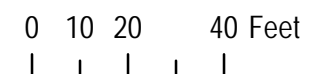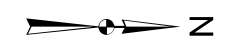

1 inch = 40 feet

PREPARED BY:



**SALT LAKE CITY CORPORATION**  
COMMUNITY AND NEIGHBORHOODS

DIVISION of TRANSPORTATION  
349 SOUTH 200 EAST, SUITE 150 SALT LAKE CITY, UTAH 84111-5502  
TELEPHONE: 801-535-6630  
FAX: 801-535-6019  
E-MAIL: WWW.SLCGOV.COM

PROFESSIONAL SEAL:

PROJECT IDENTIFICATION:

Virginia Street Reconstruction Project

Date: 2/9/2023

PROJECT OWNER:

**SALT LAKE CITY CORPORATION**

451 SOUTH STATE STREET  
SALT LAKE CITY, UTAH 84111-2836  
WWW.SLCGOV.COM

REV	DATE	DESCRIPTION

ENG. JOB #:  
P.U. JOB # N/A  
FAS NO.:  
PREPARED BY: SLC CORP.  
DRAWING FILE NAME:

DRAWN BY:  
CHECKED BY:

SHEET TITLE:

Concept Design


SHEET IDENTIFIER:

Sheet 2/7

BINDING ORDER



## CONCEPT DESIGN

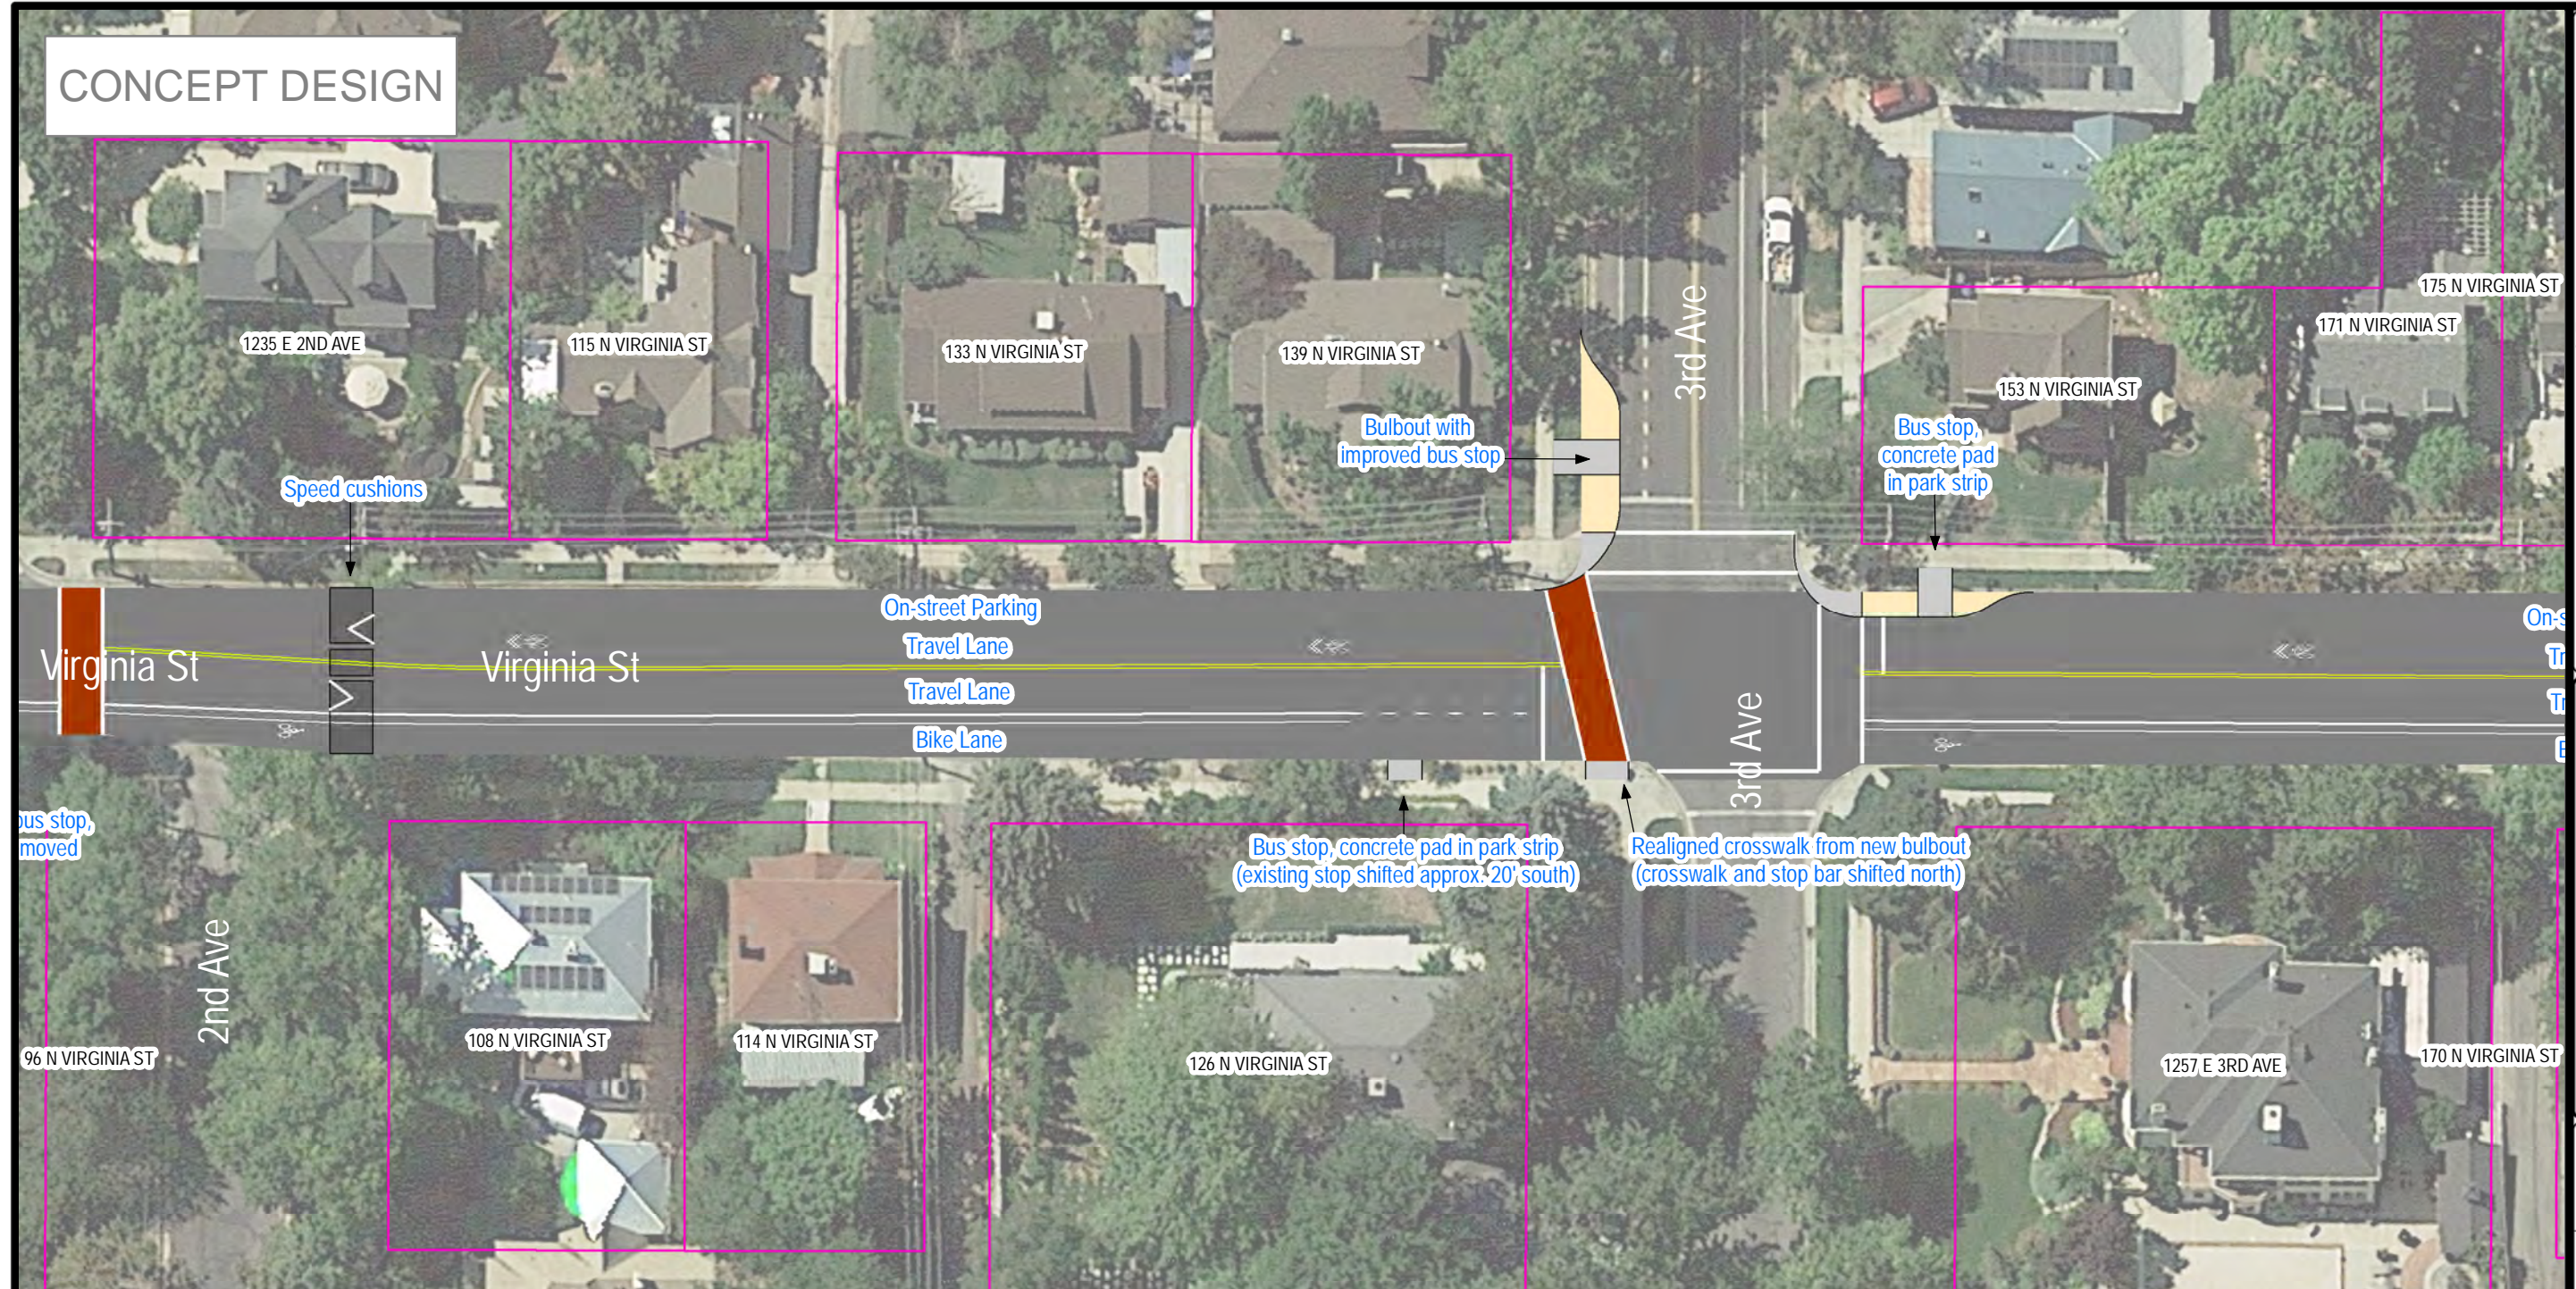

# Virginia Street Reconstruction Project - Final Concept Design

Key Project Elements: Continuous sidewalks on the west side, bulbouts on the west side, improved bus stops, bike lane uphill, and traffic calming (speed cushions)

Parking:


All on-street parking on the east side of Virginia St will be removed. The width used by the existing parking aisle is needed in this tight corridor in order to provide the other roadway elements included in the project.

Although parking will remain on the west side of Virginia St, there will be no parking allowed on the blocks from South Temple to 2nd Avenue due to the limited right-of-way.

Notes:

Parcel lines shown in pink.

Project elements are conceptual and could change as the design progresses.

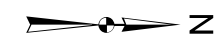


0 10 20 40 Feet

1 2 3 4 5

1 inch = 40 feet



# CONCEPT DESIGN

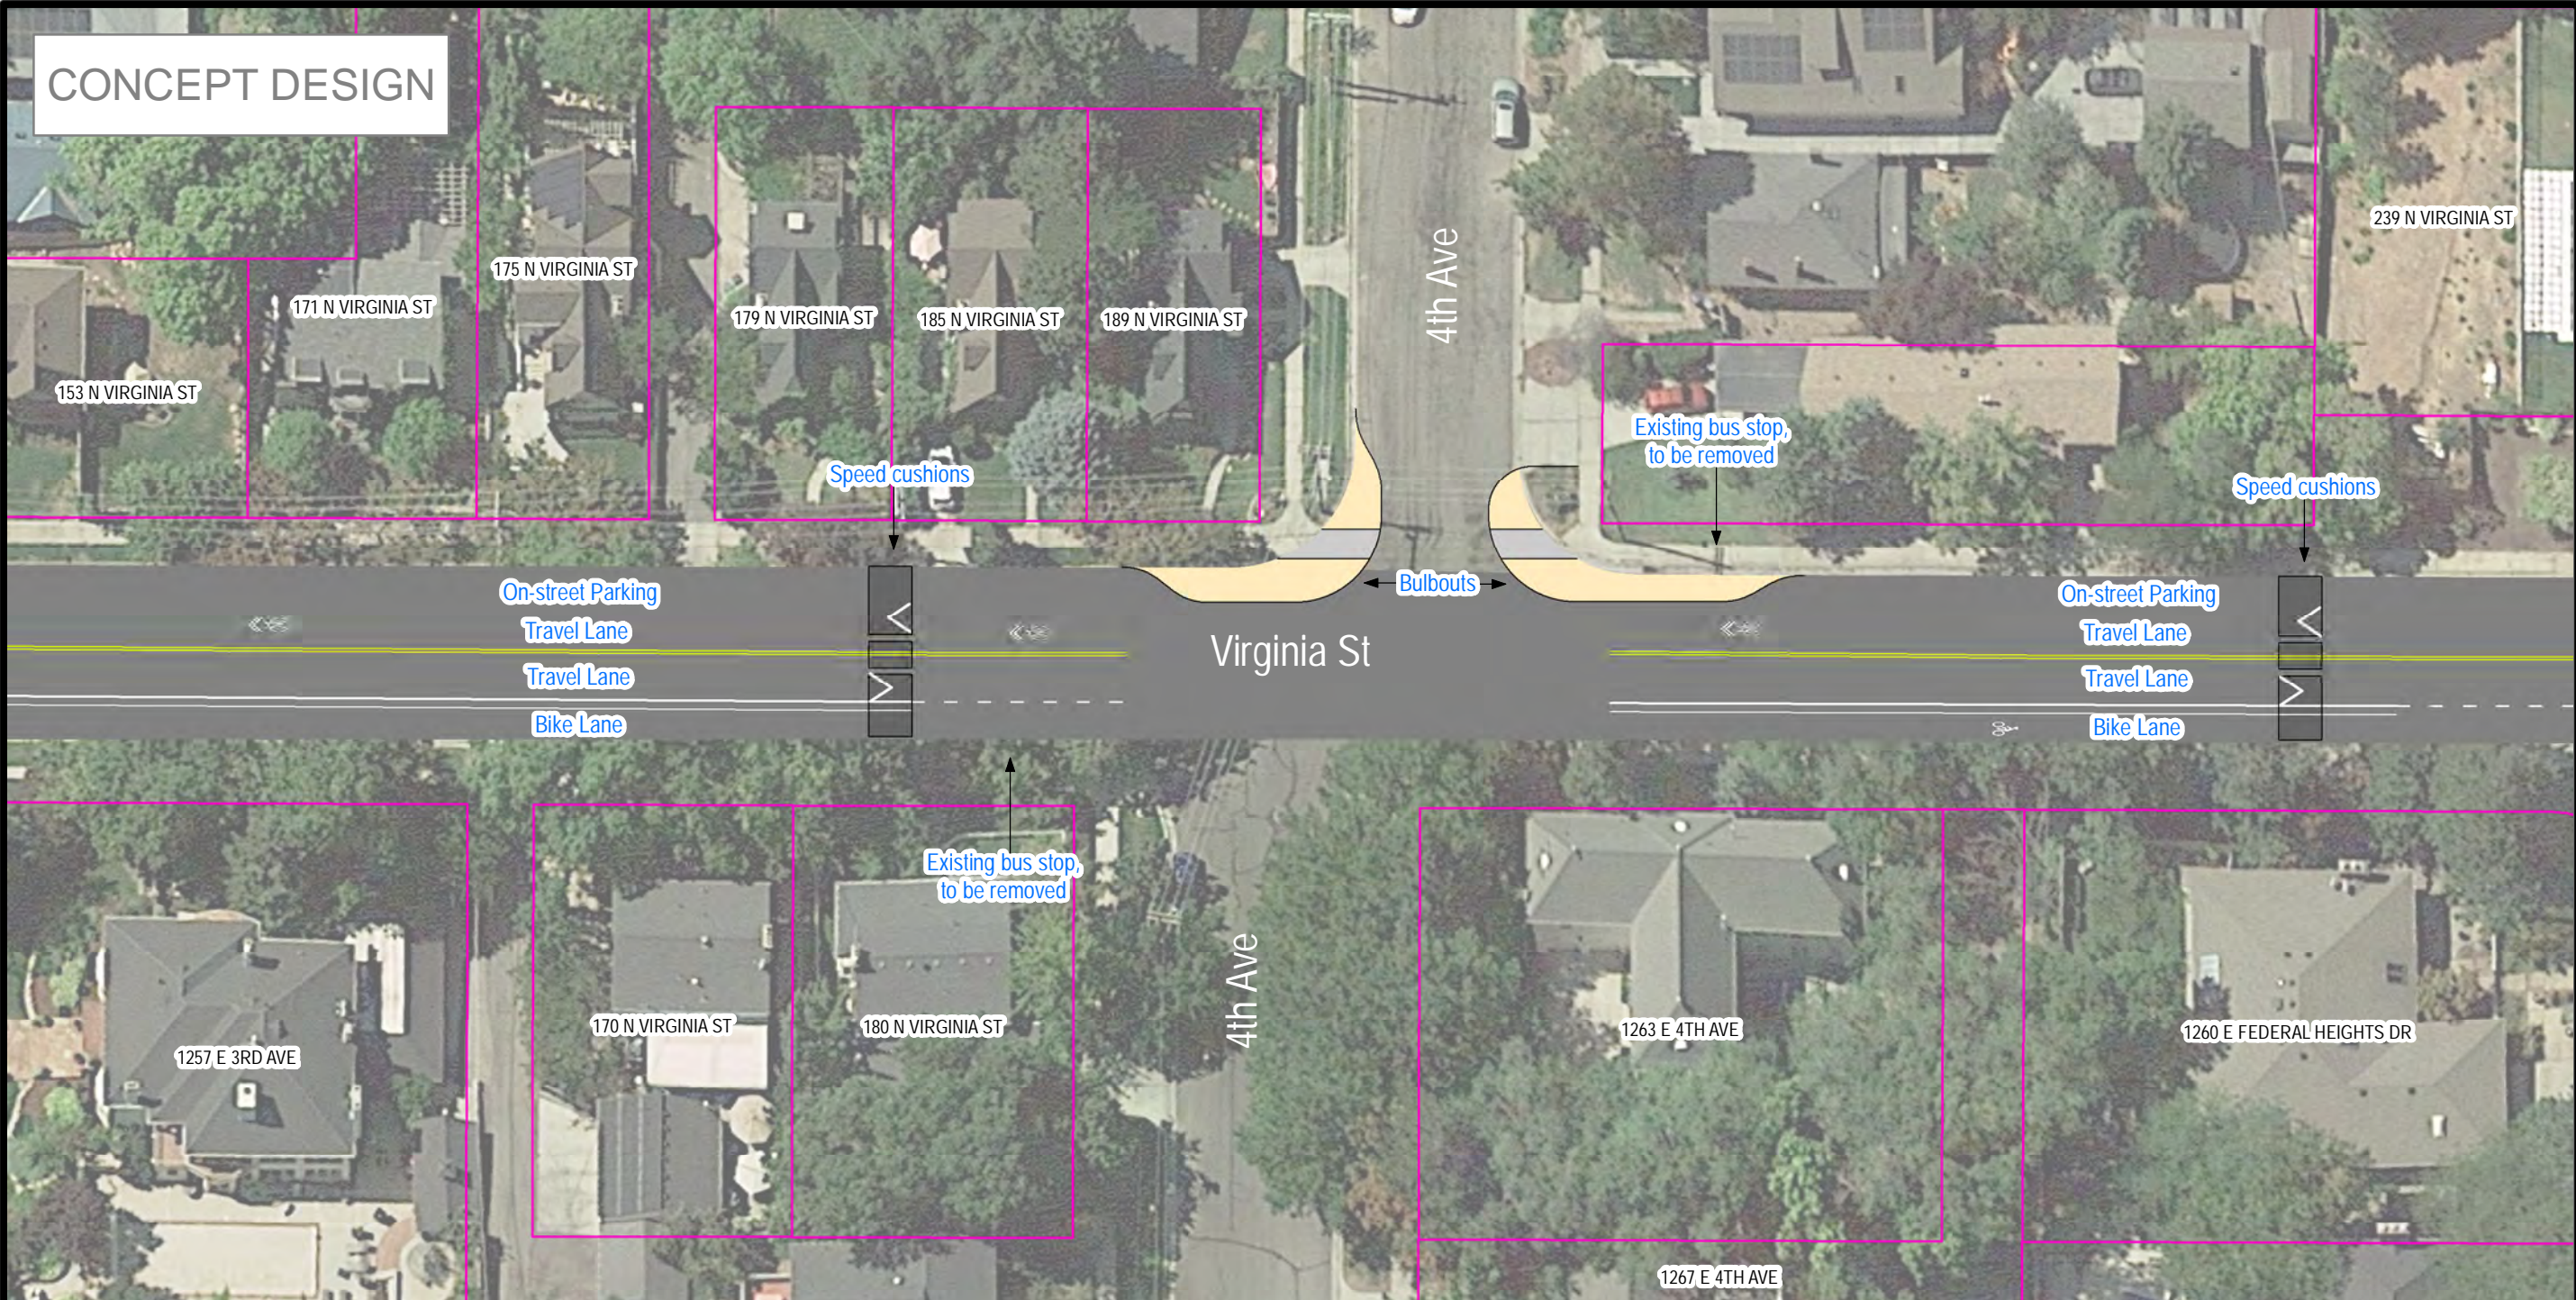

## Virginia Street Reconstruction Project - Final Concept Design

Key Project Elements: Continuous sidewalks on the west side, bulbouts on the west side, improved bus stops, bike lane uphill, and traffic calming (speed cushions)

### Parking:


All on-street parking on the east side of Virginia St will be removed. The width used by the existing parking aisle is needed in this tight corridor in order to provide the other roadway elements included in the project.

Although parking will remain on the west side of Virginia St, there will be no parking allowed on the blocks from South Temple to 2nd Avenue due to the limited right-of-way.

### Notes:

Parcel lines shown in pink.

Project elements are conceptual and could change as the design progresses.

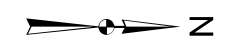

0 10 20 40 Feet

1 inch = 40 feet

PREPARED BY:



**SALT LAKE CITY CORPORATION**

COMMUNITY AND NEIGHBORHOODS

DIVISION of TRANSPORTATION

349 SOUTH 200 EAST, SUITE 150 SALT LAKE CITY, UTAH 84111-5502  
TELEPHONE: 801-535-6630  
FAX: 801-535-6019  
E-MAIL: WWW.SLCGOV.COM

PROFESSIONAL SEAL:

PROJECT IDENTIFICATION:

Virginia Street Reconstruction Project

Date: 2/9/2023

PROJECT OWNER:

**SALT LAKE CITY CORPORATION**

451 SOUTH STATE STREET  
SALT LAKE CITY, UTAH 84111-2836  
WWW.SLCGOV.COM

REV	DATE	DESCRIPTION

ENG. JOB #:

P.U. JOB # N/A

FAS NO.:

PREPARED BY: SLC CORP.

DRAWING FILE NAME:

DRAWN BY:

CHECKED BY:

SHEET TITLE:

Concept Design


SHEET IDENTIFIER:

Sheet 4/7

BINDING ORDER



CONCEPT DESIGN

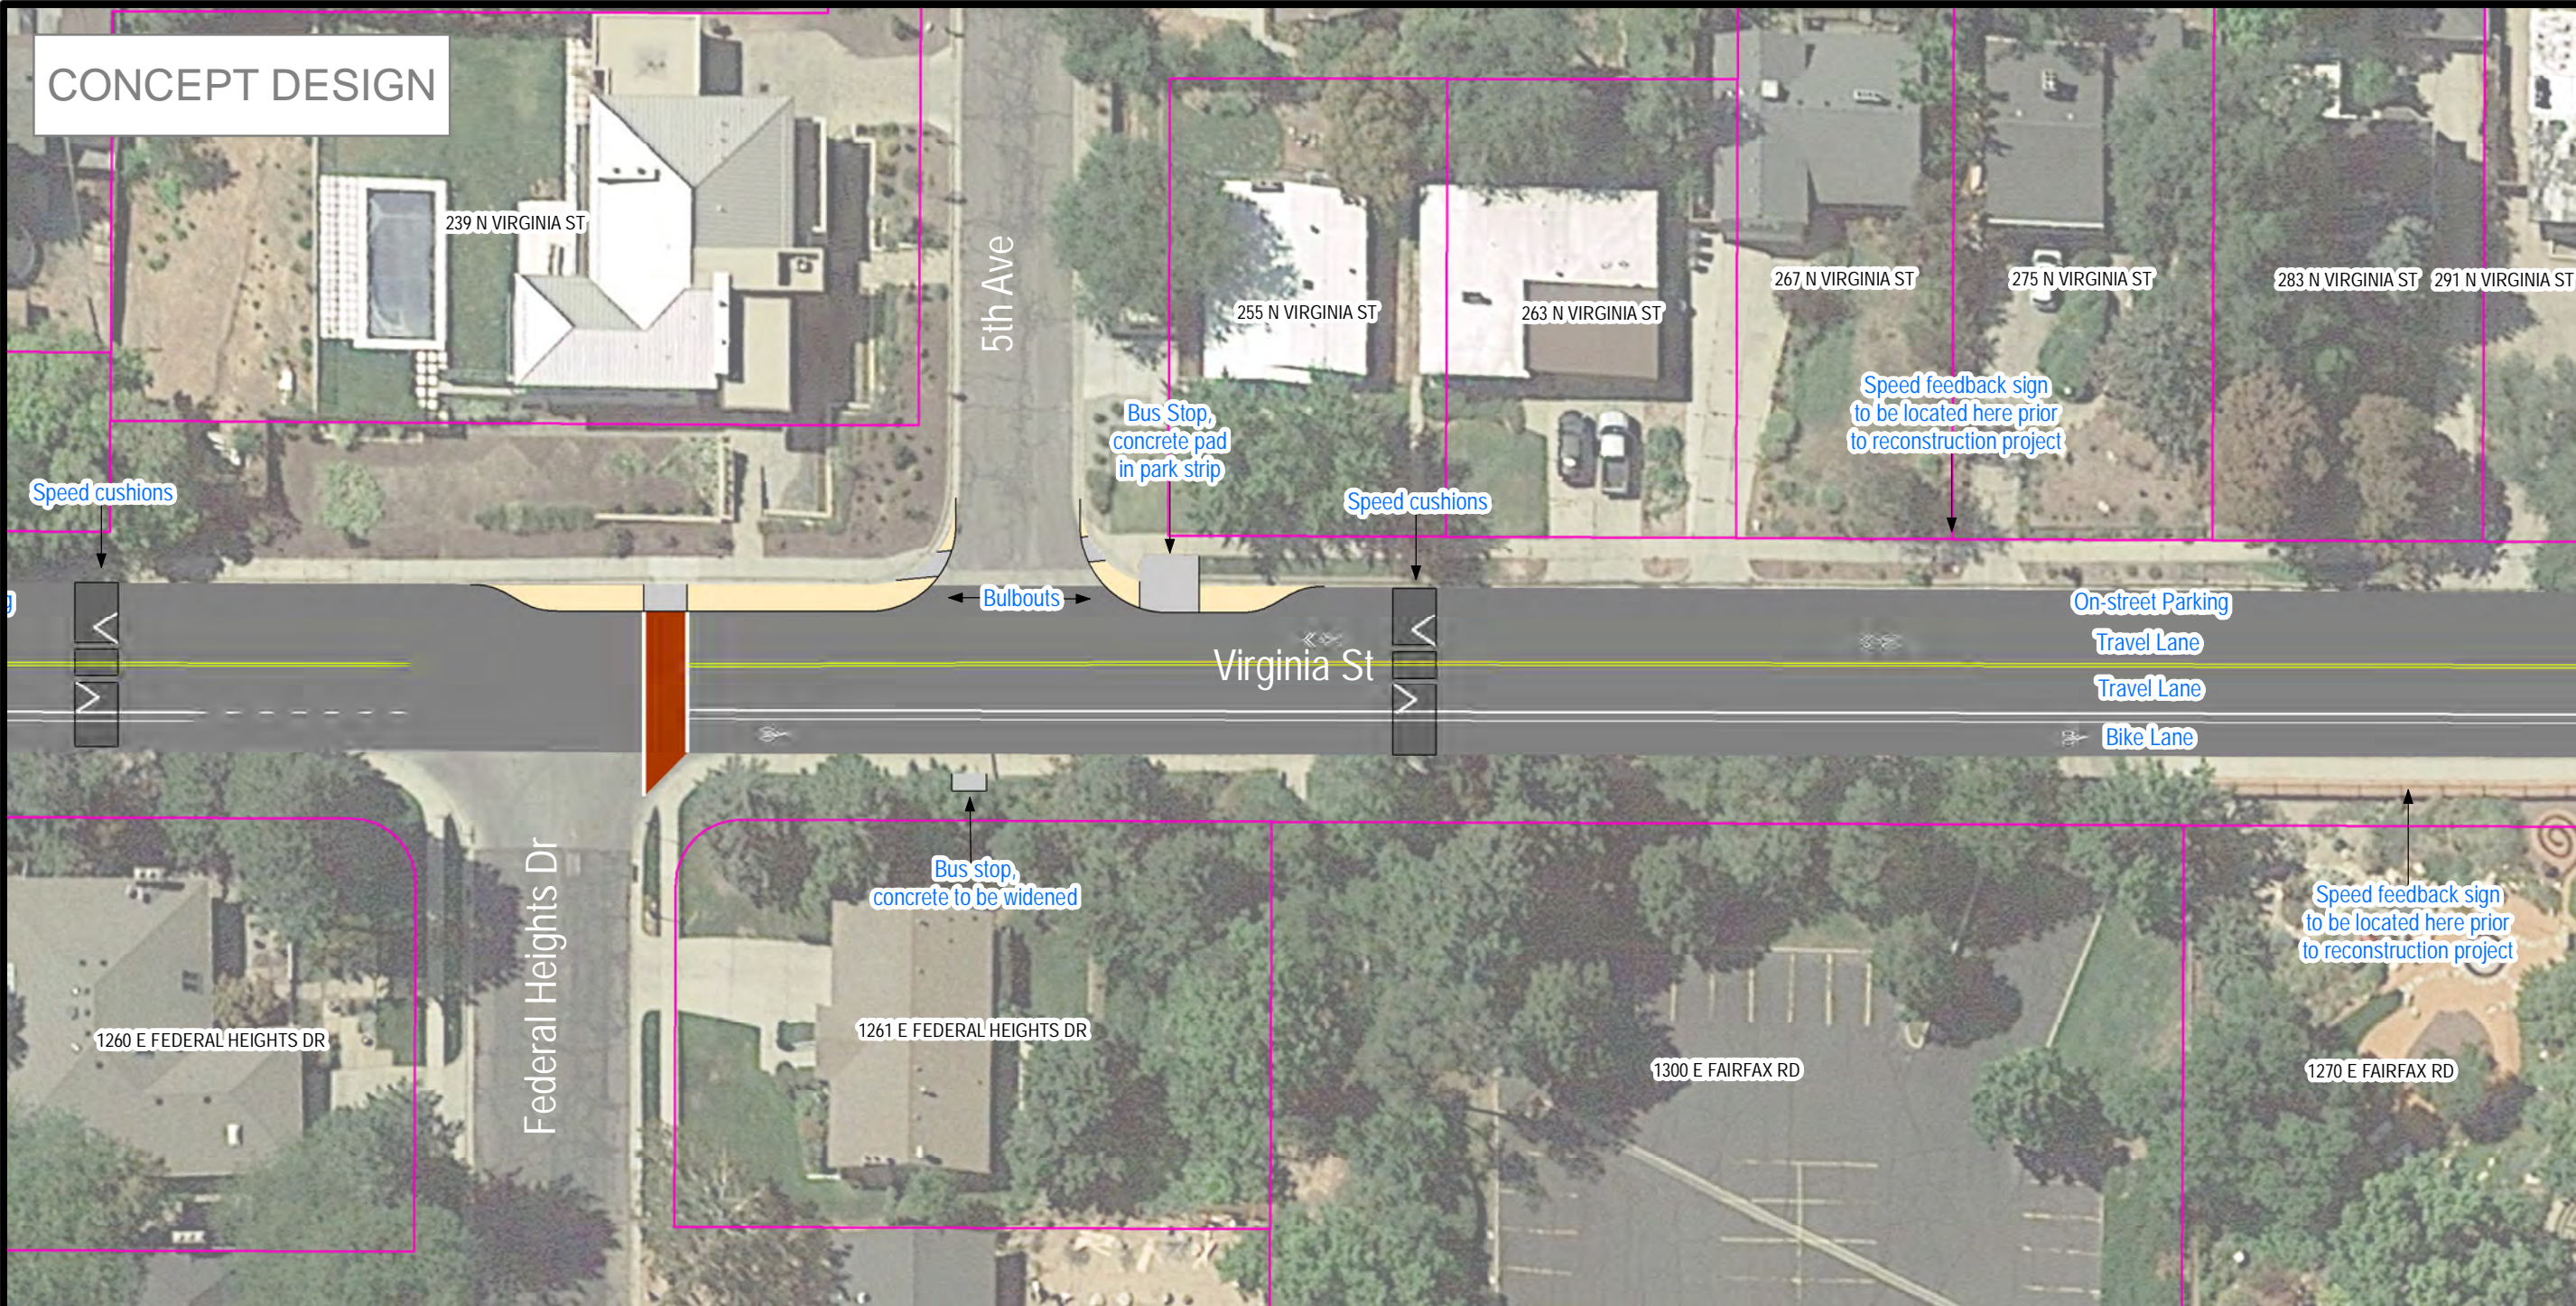

Virginia Street Reconstruction Project - Final Concept Design

Key Project Elements: Continuous sidewalks on the west side, bulbouts on the west side, improved bus stops, bike lane uphill, and traffic calming (speed cushions)

Parking:


All on-street parking on the east side of Virginia St will be removed. The width used by the existing parking aisle is needed in this tight corridor in order to provide the other roadway elements included in the project.

Although parking will remain on the west side of Virginia St, there will be no parking allowed on the blocks from South Temple to 2nd Avenue due to the limited right-of-way.

Notes:

Parcel lines shown in pink.

Project elements are conceptual and could change as the design progresses.

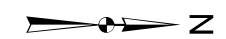

1 inch = 40 feet

PREPARED BY:



**SALT LAKE CITY CORPORATION**  
COMMUNITY AND NEIGHBORHOODS  
DIVISION of TRANSPORTATION  
349 SOUTH 200 EAST, SUITE 150 SALT LAKE CITY, UTAH 84111-5502  
TELEPHONE: 801-535-5502  
FAX: 801-535-6019  
E-MAIL: WWW.SLCGOV.COM

PROFESSIONAL SEAL:

PROJECT IDENTIFICATION:

Virginia Street Reconstruction Project

Date: 2/9/2023

PROJECT OWNER:

**SALT LAKE CITY CORPORATION**  
451 SOUTH STATE STREET  
SALT LAKE CITY, UTAH 84111-2836  
WWW.SLCGOV.COM

REV	DATE	DESCRIPTION

ENG. JOB #:  
P.U. JOB # **N/A**  
FAS NO.:  
PREPARED BY: **SLC CORP.**  
DRAWING FILE NAME:

DRAWN BY:  
CHECKED BY:

SHEET TITLE:

Concept Design


SHEET IDENTIFIER:

Sheet 5/7

BINDING ORDER



## CONCEPT DESIGN

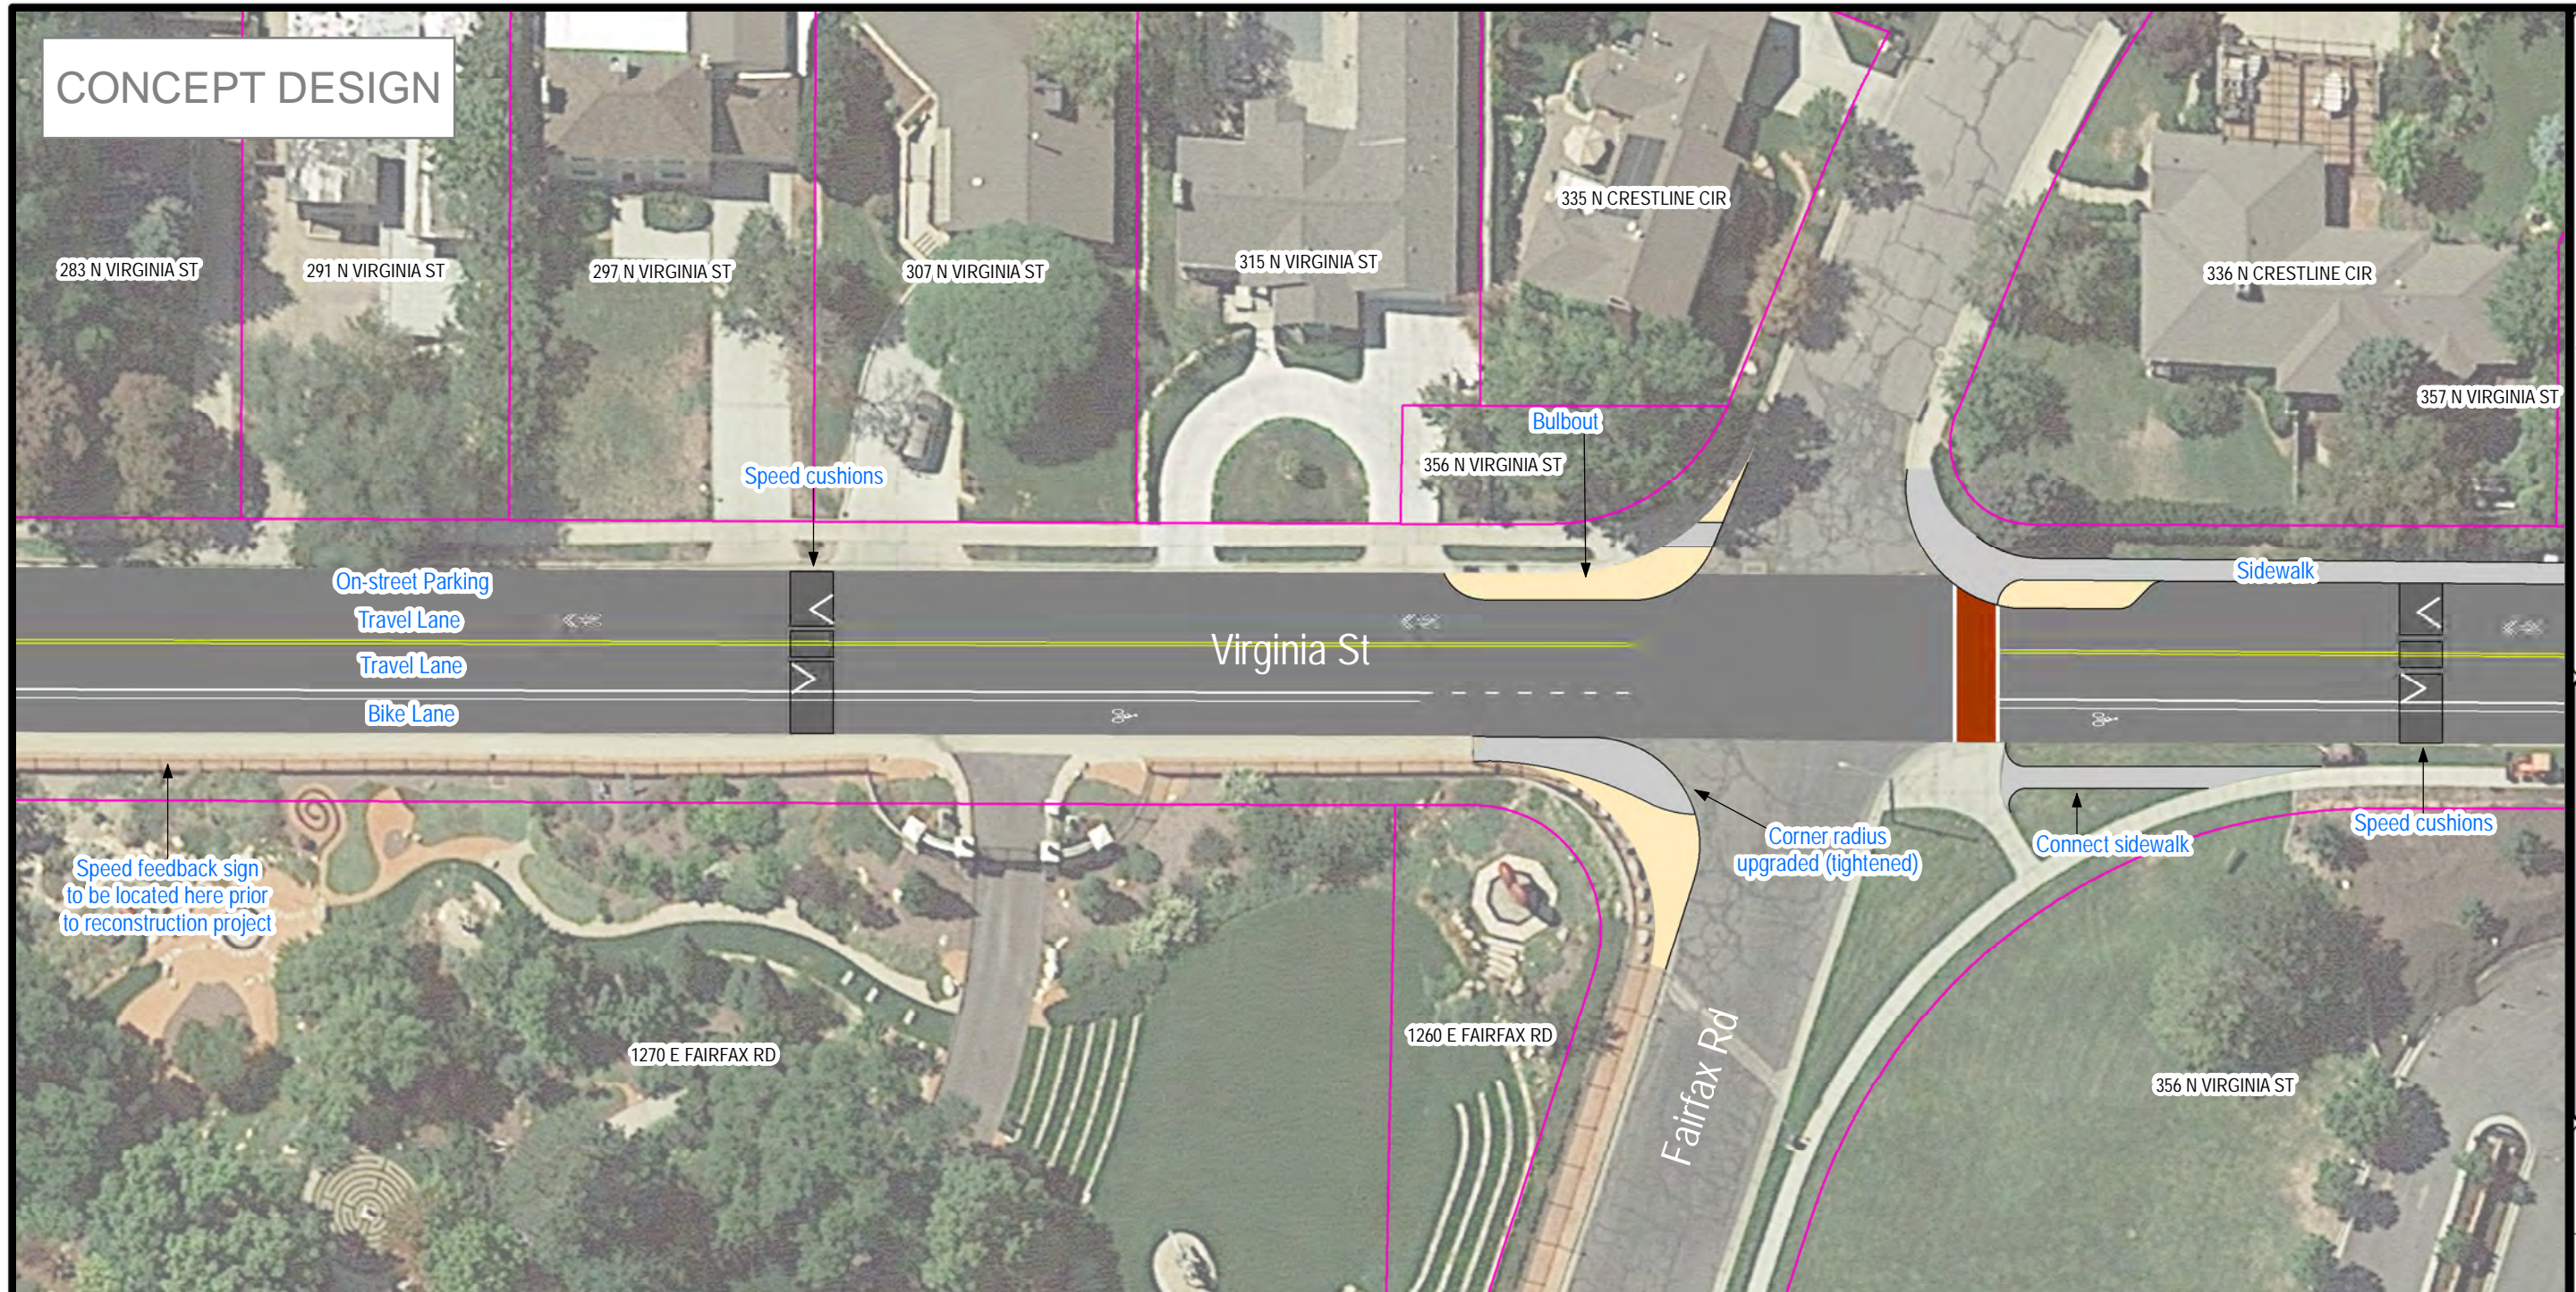

# Virginia Street Reconstruction Project - Final Concept Design

Key Project Elements: Continuous sidewalks on the west side, bulbouts on the west side, improved bus stops, bike lane uphill, and traffic calming (speed cushions)

Parking:


All on-street parking on the east side of Virginia St will be removed. The width used by the existing parking aisle is needed in this tight corridor in order to provide the other roadway elements included in the project.

Although parking will remain on the west side of Virginia St, there will be no parking allowed on the blocks from South Temple to 2nd Avenue due to the limited right-of-way.

Notes:

Parcel lines shown in pink.

Project elements are conceptual and could change as the design progresses.

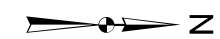

0 10 20 40 Feet

1 2 3 4 5

1 inch = 40 feet



**SALT LAKE CITY  
CORPORATION**  
COMMUNITY AND  
NEIGHBORHOODS

**DIVISION of TRANSPORTATION**  
349 SOUTH 200 EAST, SUITE 150 SALT  
LAKE CITY, UTAH 84111-5502  
TELEPHONE: 801-535-6630  
FAX: 801-535-6019  
E-MAIL: [WWW.SLGOV.COM](http://WWW.SLGOV.COM)

PROFESSIONAL SEAL:

PROJECT IDENTIFICATION:

Virginia  
Street  
Reconstruction  
Project

Date: 2/9/2023

PROJECT OWNER:

**SALT LAKE CITY  
CORPORATION**

451 SOUTH STATE STREET  
SALT LAKE CITY, UTAH 84111-2836  
WWW.SLCGOV.COM

[illegible]

NG JOB #:

U. JOB #: **N/A**

FAS NO.:

PREPARER #: SLC CORP.

DRAWING FILE NAME:

DRAWN BY:

CHECKED BY:

SHEET TITLE:


## Concept Design

SHEET IDENTIFIER:

Sheet 6/7

## BINDING ORDER



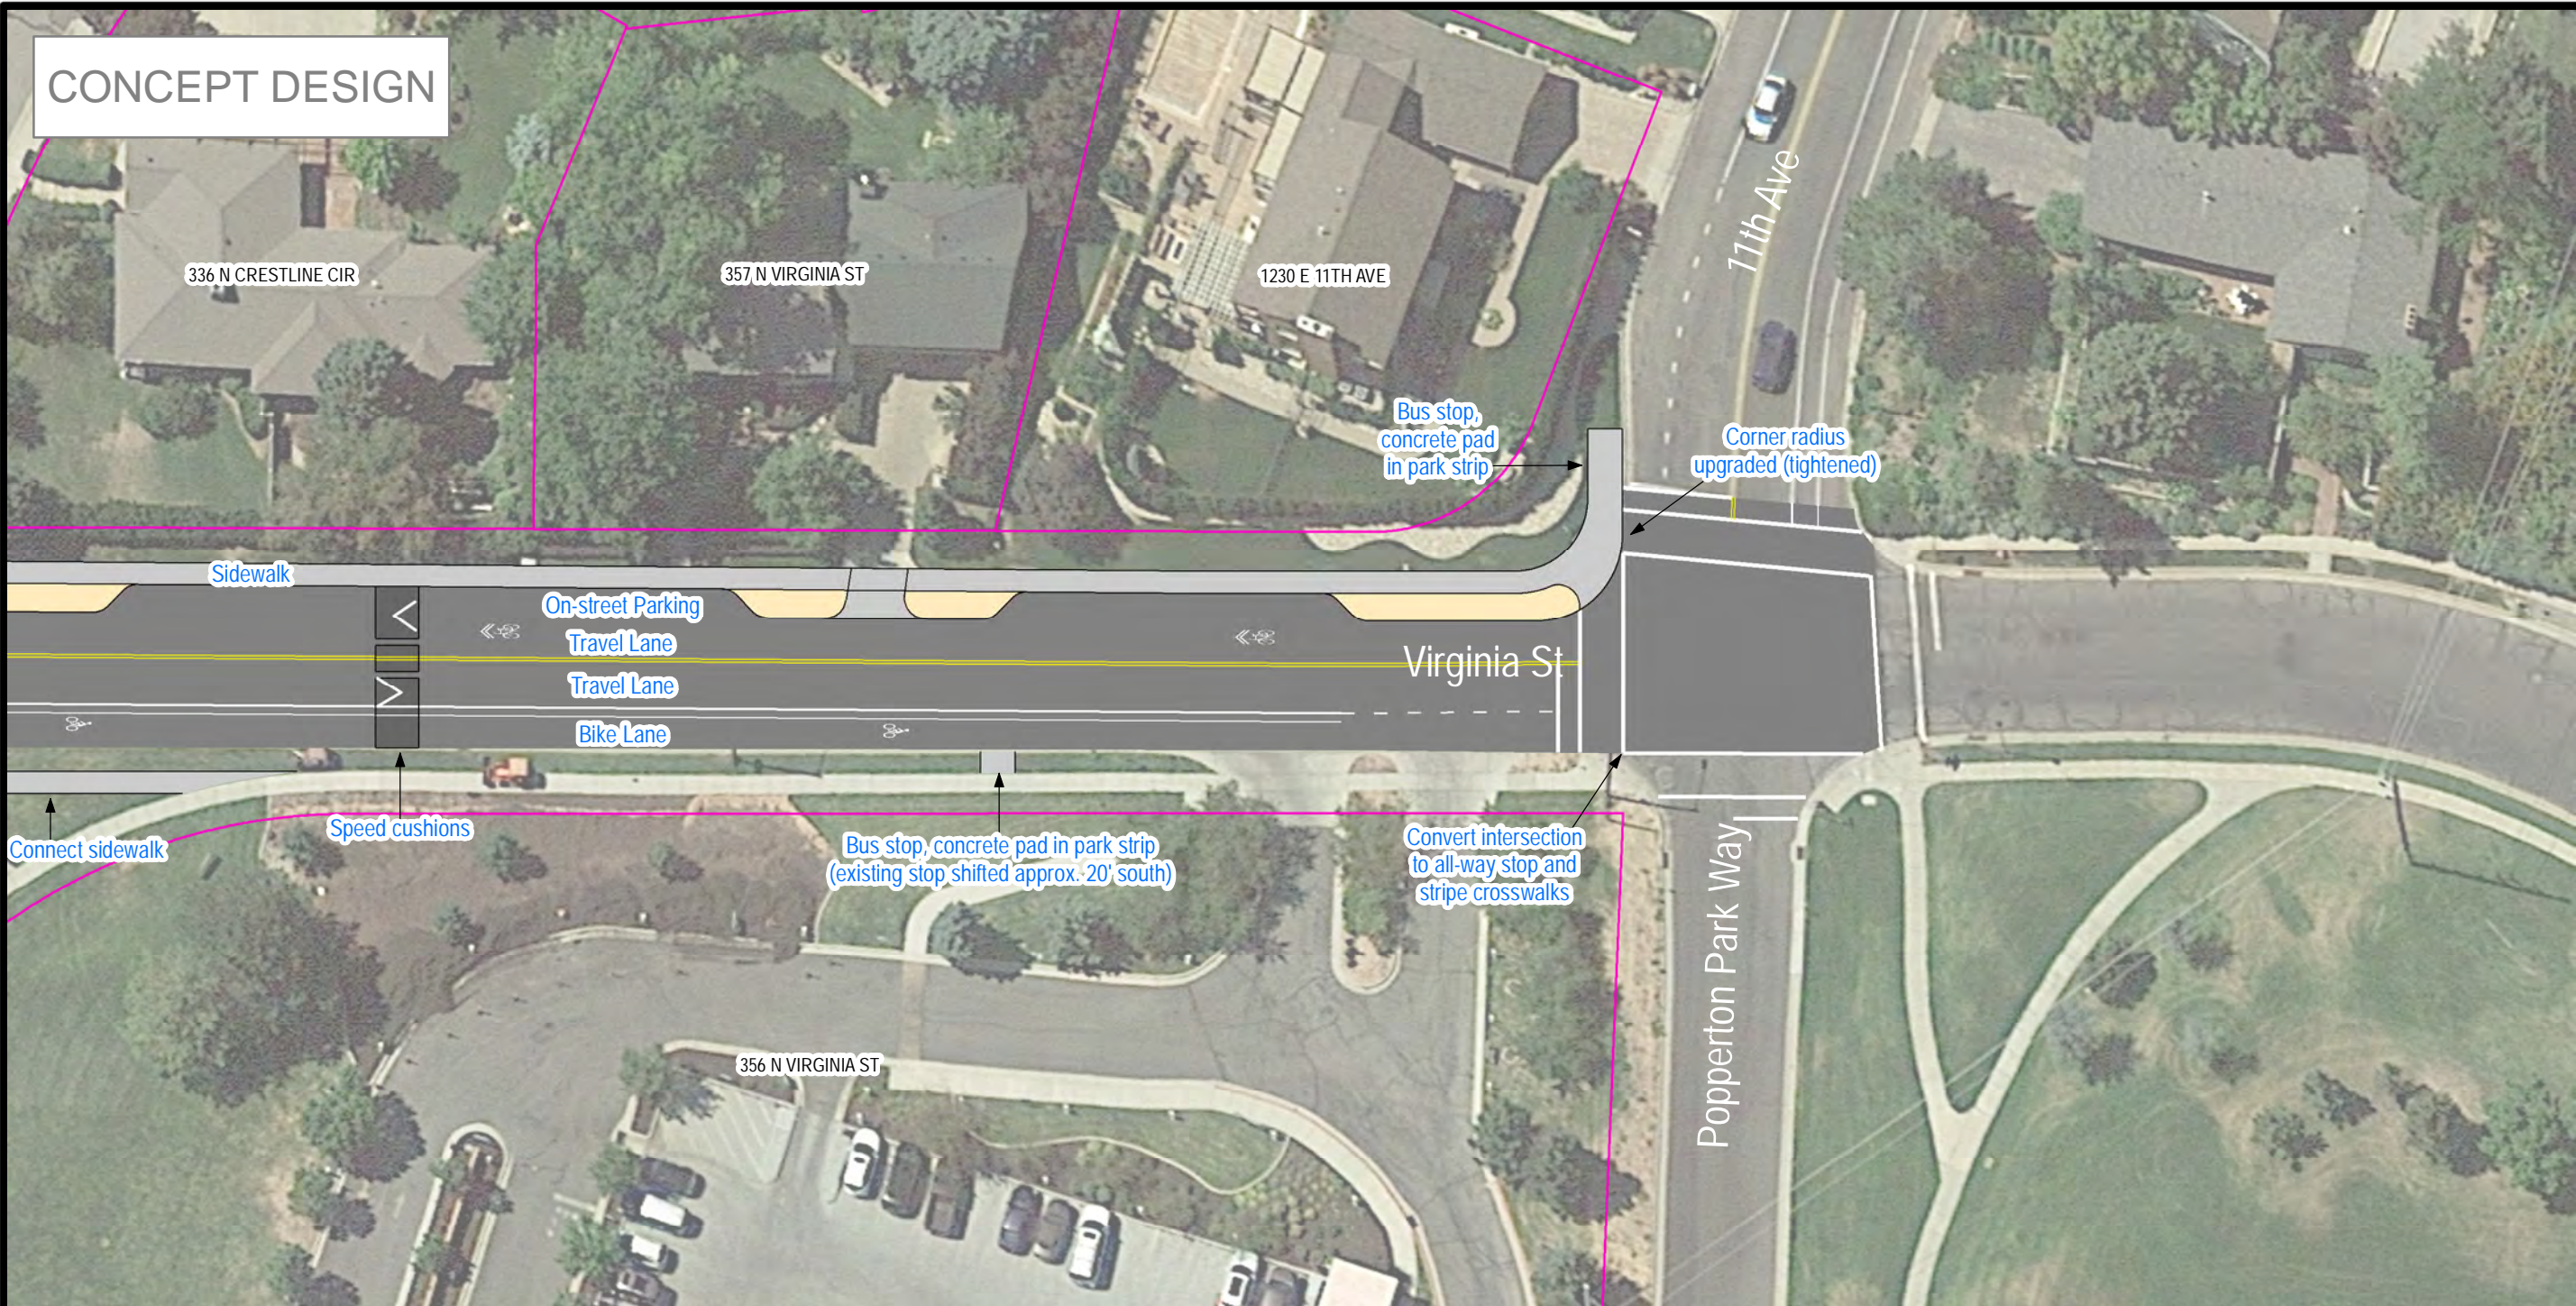

CONCEPT DESIGN

PREPARED BY:



**SALT LAKE CITY CORPORATION**  
COMMUNITY AND NEIGHBORHOODS  
DIVISION of TRANSPORTATION  
349 SOUTH 200 EAST, SUITE 150 SALT LAKE CITY, UTAH 84111-5502  
TELEPHONE: 801-535-6630  
FAX: 801-535-6019  
E-MAIL: WWW.SLCGOV.COM

PROFESSIONAL SEAL:

PROJECT IDENTIFICATION:

Virginia Street Reconstruction Project

Date: 2/9/2023

PROJECT OWNER:

**SALT LAKE CITY CORPORATION**  
451 SOUTH STATE STREET  
SALT LAKE CITY, UTAH 84111-2836  
WWW.SLCGOV.COM

REV	DATE	DESCRIPTION

ENG. JOB #:

P.U. JOB # **N/A**

FAS NO.:

PREPARED BY: **SLC CORP.**

DRAWING FILE NAME:

DRAWN BY:

CHECKED BY:

SHEET TITLE:

Concept Design

SHEET IDENTIFIER:

Sheet 7/7

BINDING ORDER

Virginia Street Reconstruction Project - Final Concept Design

Key Project Elements: Continuous sidewalks on the west side, bulbouts on the west side, improved bus stops, bike lane uphill, and traffic calming (speed cushions)

Parking:

- All on-street parking on the east side of Virginia St will be removed. The width used by the existing parking aisle is needed in this tight corridor in order to provide the other roadway elements included in the project.
- Although parking will remain on the west side of Virginia St, there will be no parking allowed on the blocks from South Temple to 2nd Avenue due to the limited right-of-way.

Notes:

- Parcel lines shown in pink.
- Project elements are conceptual and could change as the design progresses.

