


**DRAFT CONCEPT DESIGN – NOT FOR CONSTRUCTION**  
**1300 WEST NEIGHBORHOOD BYWAY**

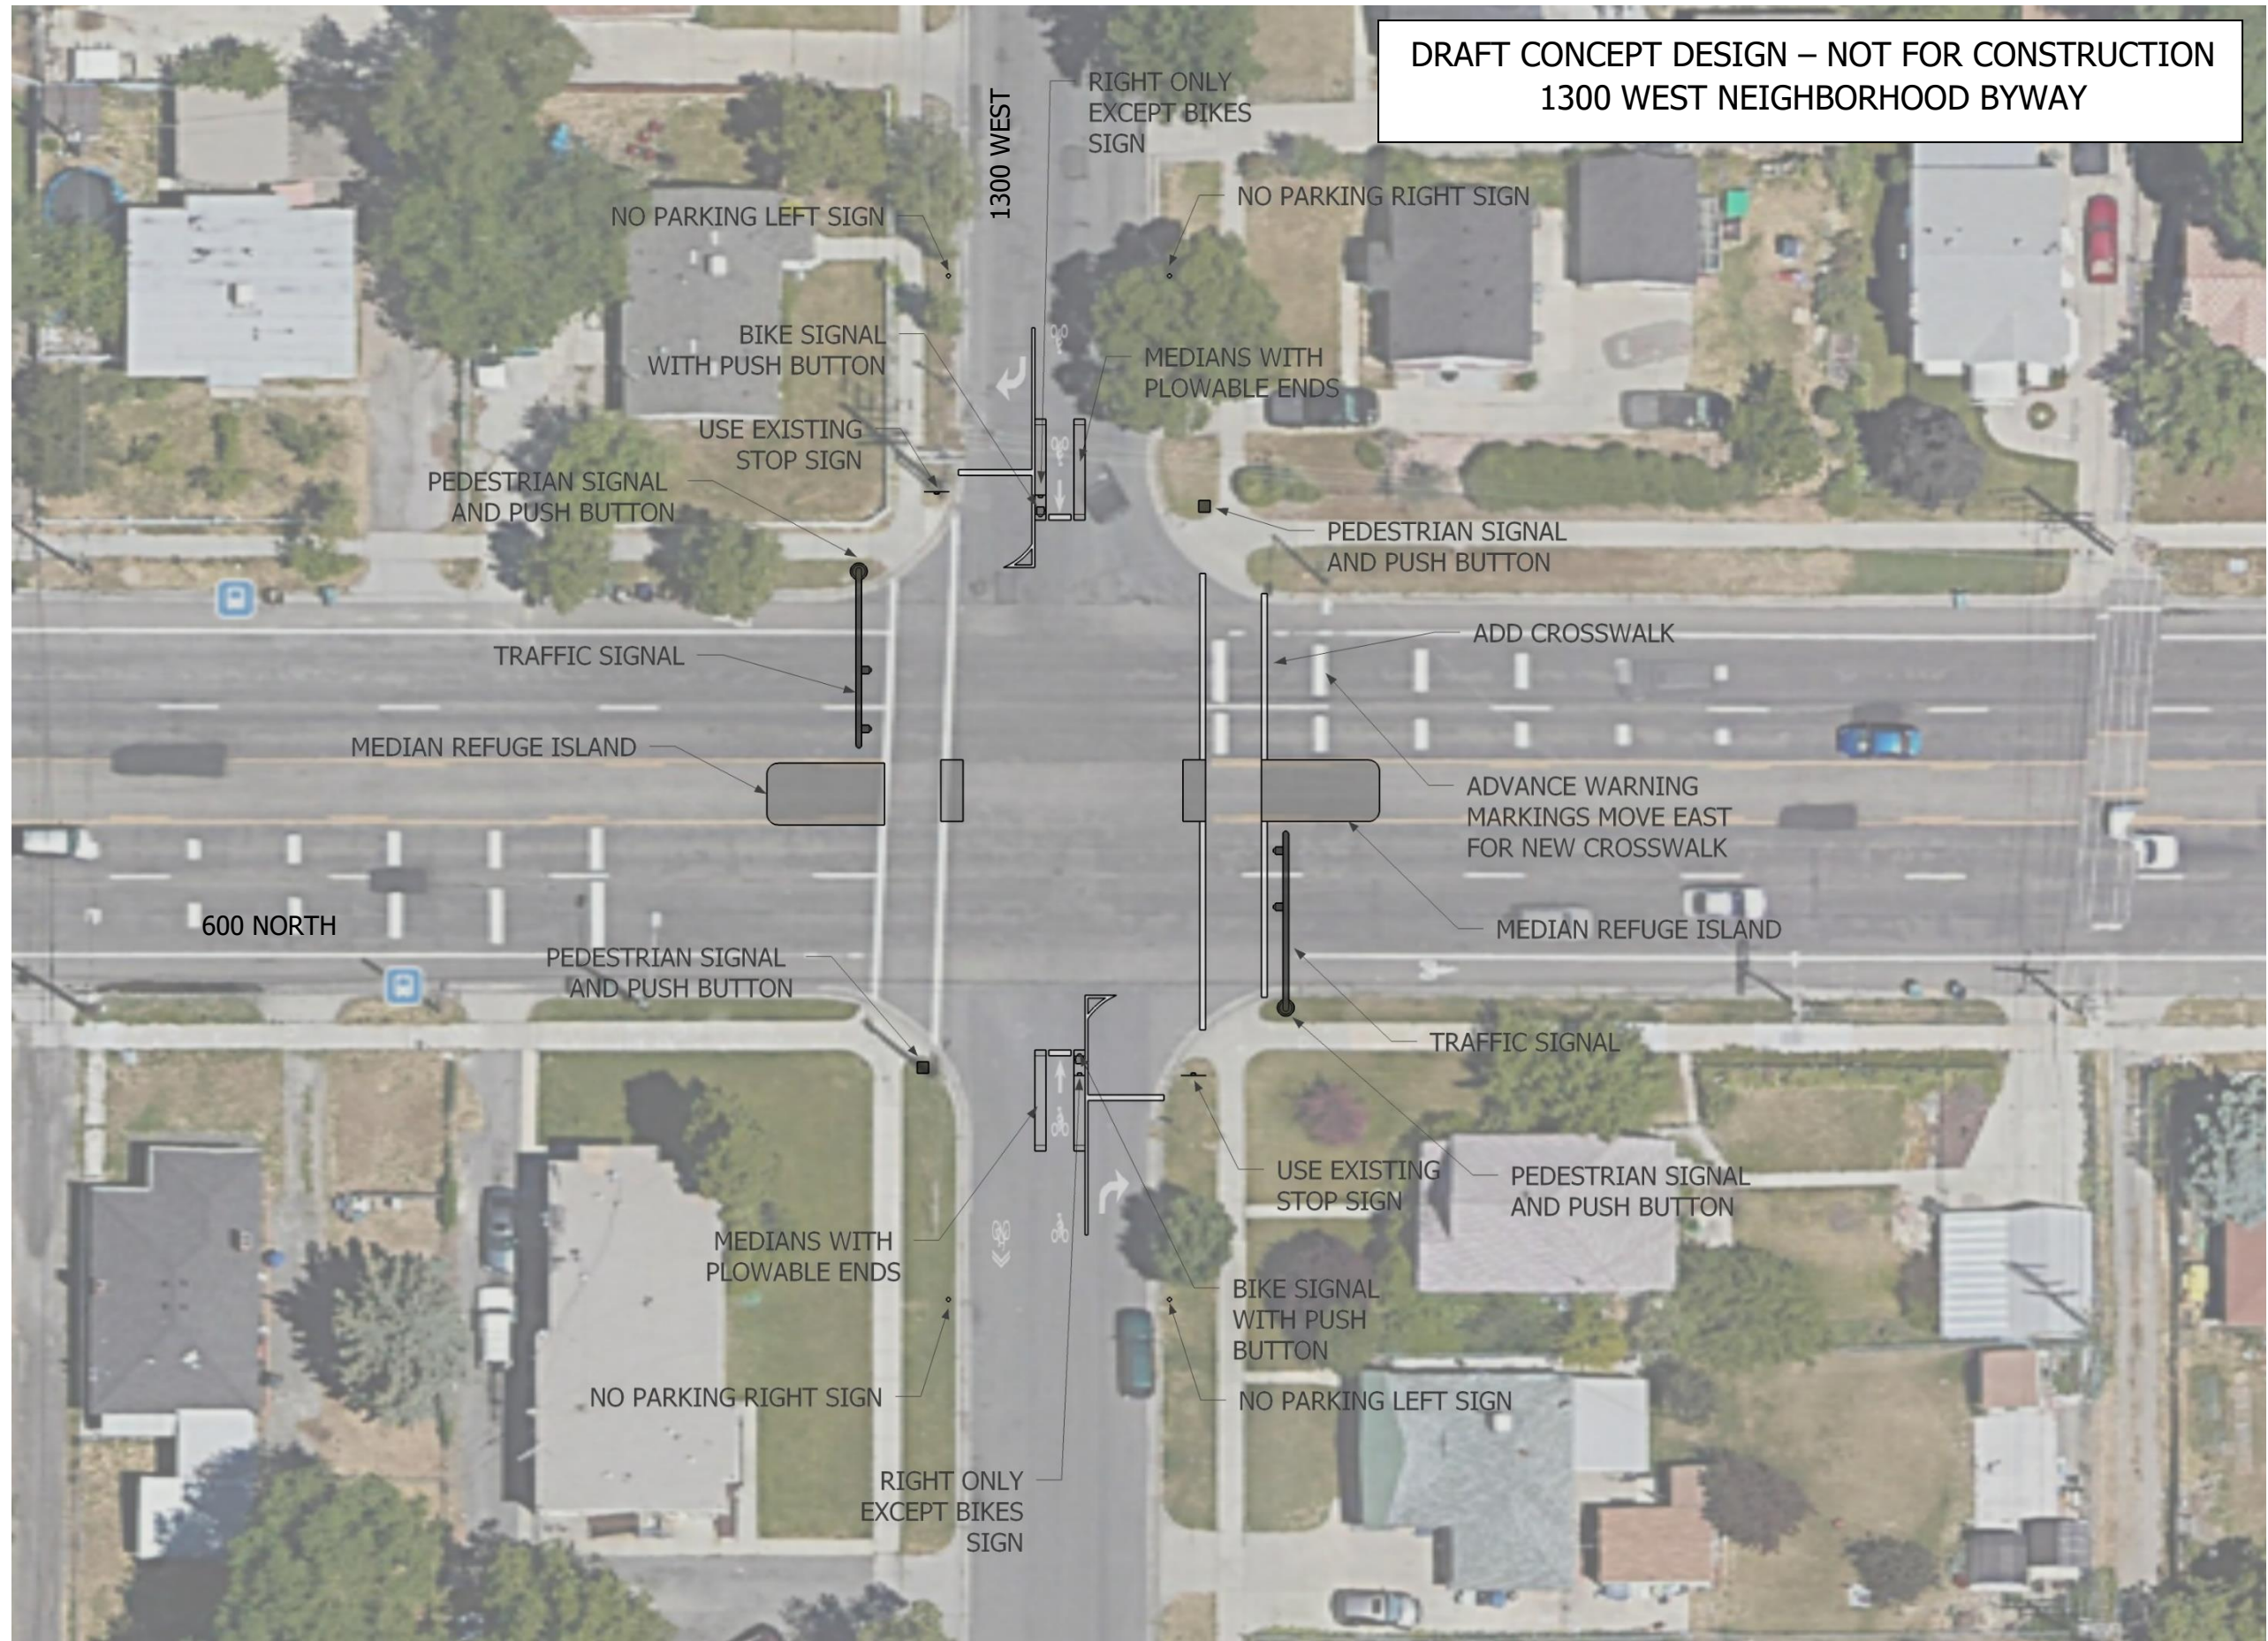

PREPARED BY:  
**SALT LAKE CITY CORPORATION**  
 DEPARTMENT OF COMMUNITY AND NEIGHBORHOODS  
 ENGINEERING DIVISION  
 349 SOUTH 200 EAST, SUITE 100 SALT LAKE CITY, UTAH 84111-2836  
 TELEPHONE: 801-535-7961  
 FAX: 801-535-9093  
 E-MAIL: WWW.SLCCGOV.COM  
 PREPARER CONSULTANTS:

PROFESSIONAL SEAL:

PROJECT IDENTIFICATION:

**600 NORTH 1300 WEST INTERSECTION DESIGN**

**NEIGHBORHOOD BYWAY**

PROJECT OWNER:

**SALT LAKE CITY CORPORATION**

451 SOUTH STATE STREET  
 SALT LAKE CITY, UTAH 84111-2836  
 WWW.SLCCGOV.COM

MARK	DATE	DESCRIPTION

PREPARER #:  
 CONTRACT #:  
 PROJECT #:  
 FILE #:  
 DRAWING FILE:  
 DRAWN BY:  
 CHECKED BY:  
 COPYRIGHT:

SHEET TITLE:

**CONCEPT DESIGN**

SHEET IDENTIFIER:

BINDING ORDER