

Capitol Hill Traffic Calming Livable Streets Intersection Draft Designs

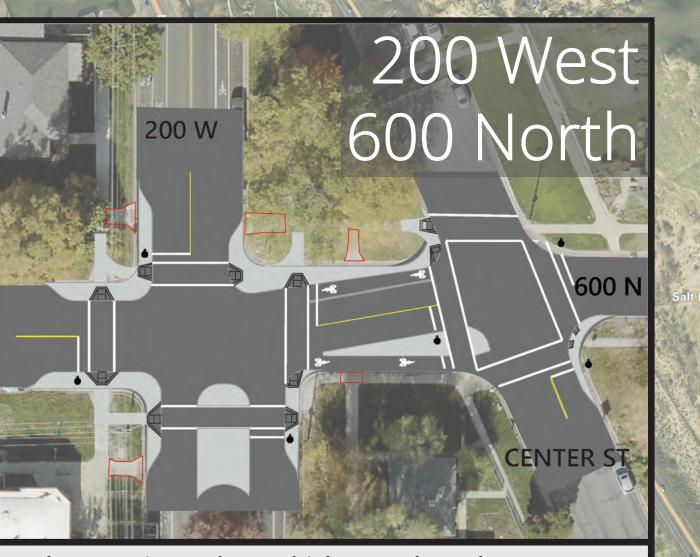

Curb extensions: slow vehicle speeds, reduce pedestrian exposure, ADA compliant, coherent walking paths

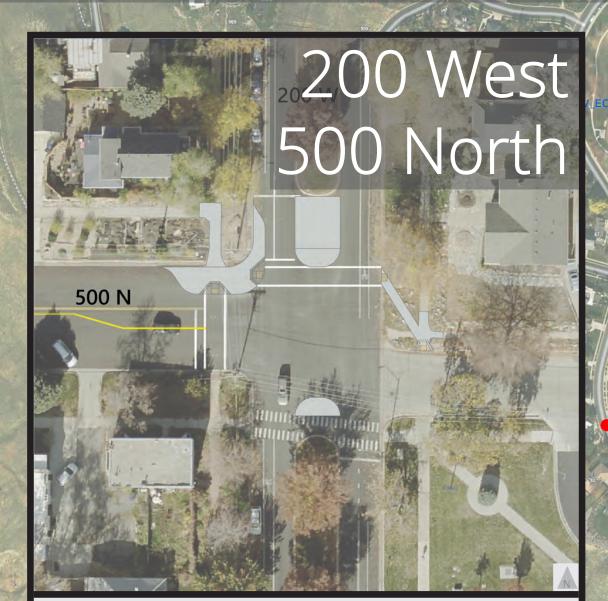

Curb extensions: slow vehicle speeds, reduce pedestrian exposure, ADA compliant,




Striped crosswalks and stop bars to encourage stop/yield to pedestrians



New crosswalk on north leg

Bollards at school crosswalk to reduce pedestrian exposure

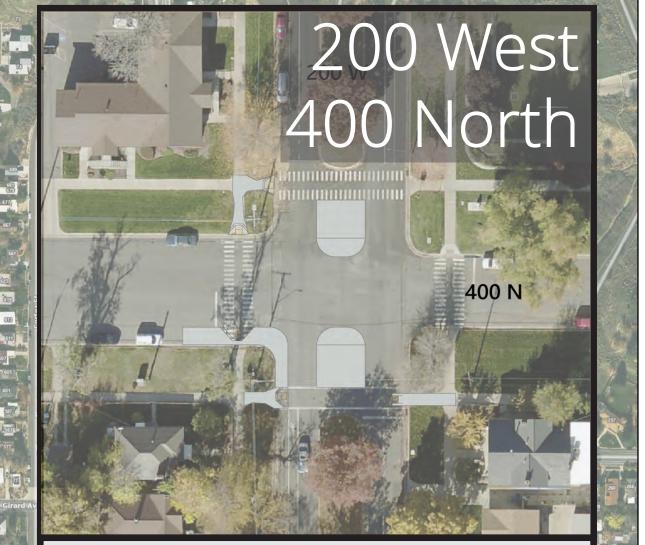

Curb extensions: slow vehicle speeds, reduce pedestrian exposure, ADA compliant

20200 West 300 North

300 N




TRASSING MEDON

500 North

ugsley St

Curb extensions and center median: slow vehicle speeds, reduce pedestrian exposure, ADA compliant

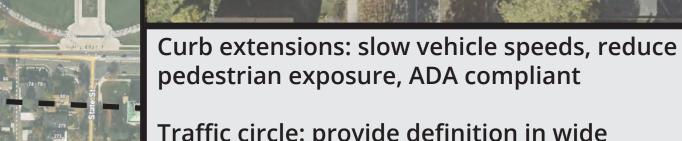


Traffic circle: provide definition in wide intersection

250

500

1,000

■ Feet

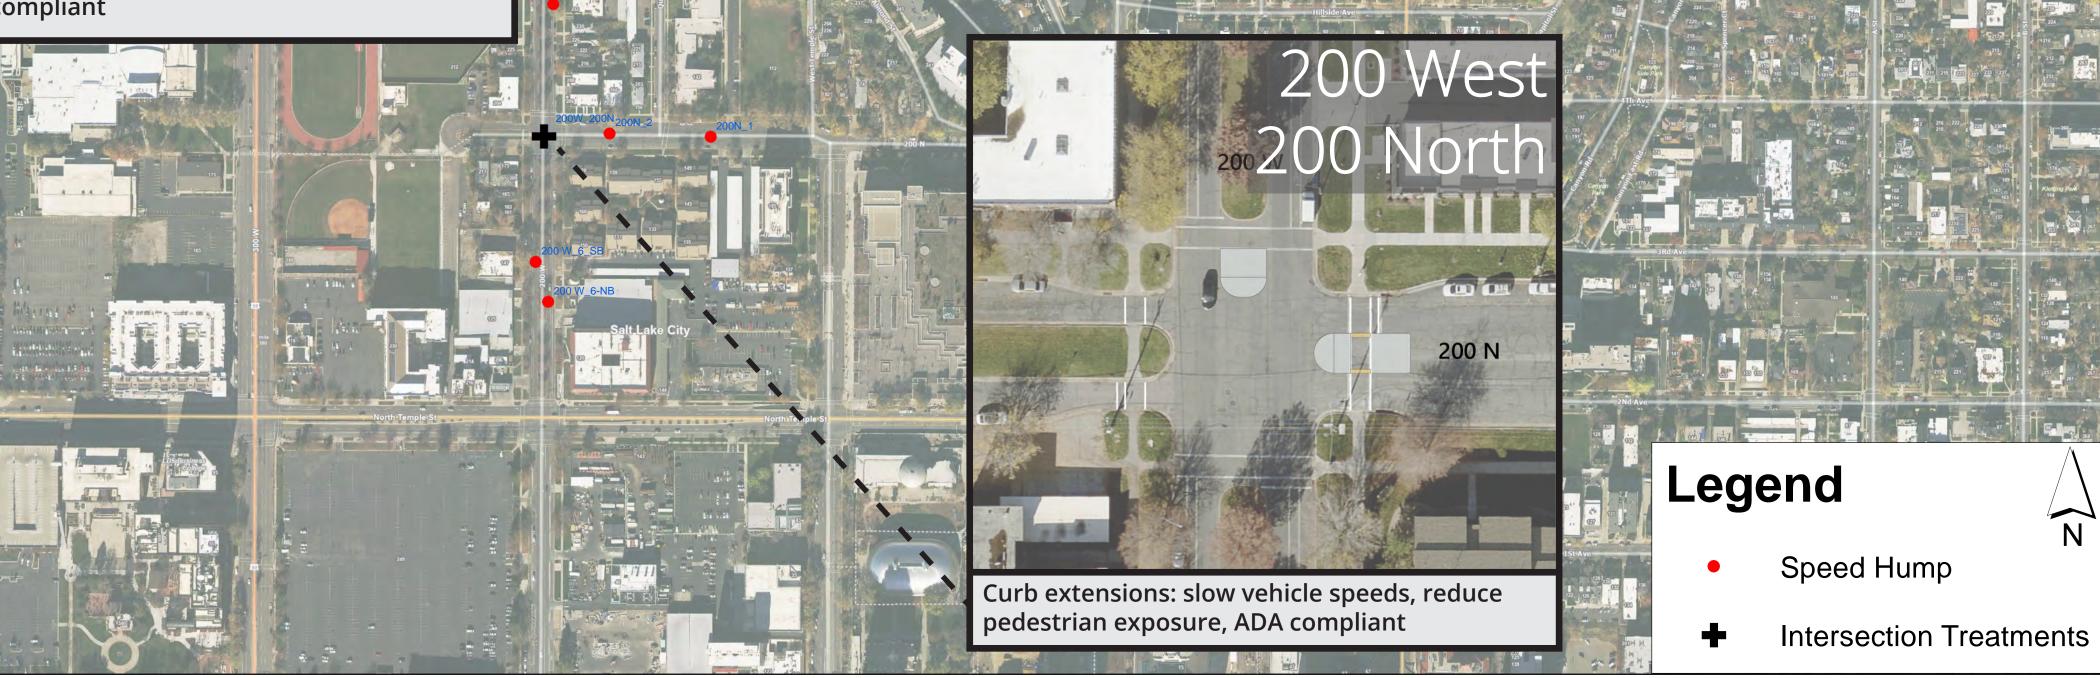

Nov. 16, 2022 Concept designs subject to modification through final design.