
1300 South Traffic Calming: 1700 East to 1900 East

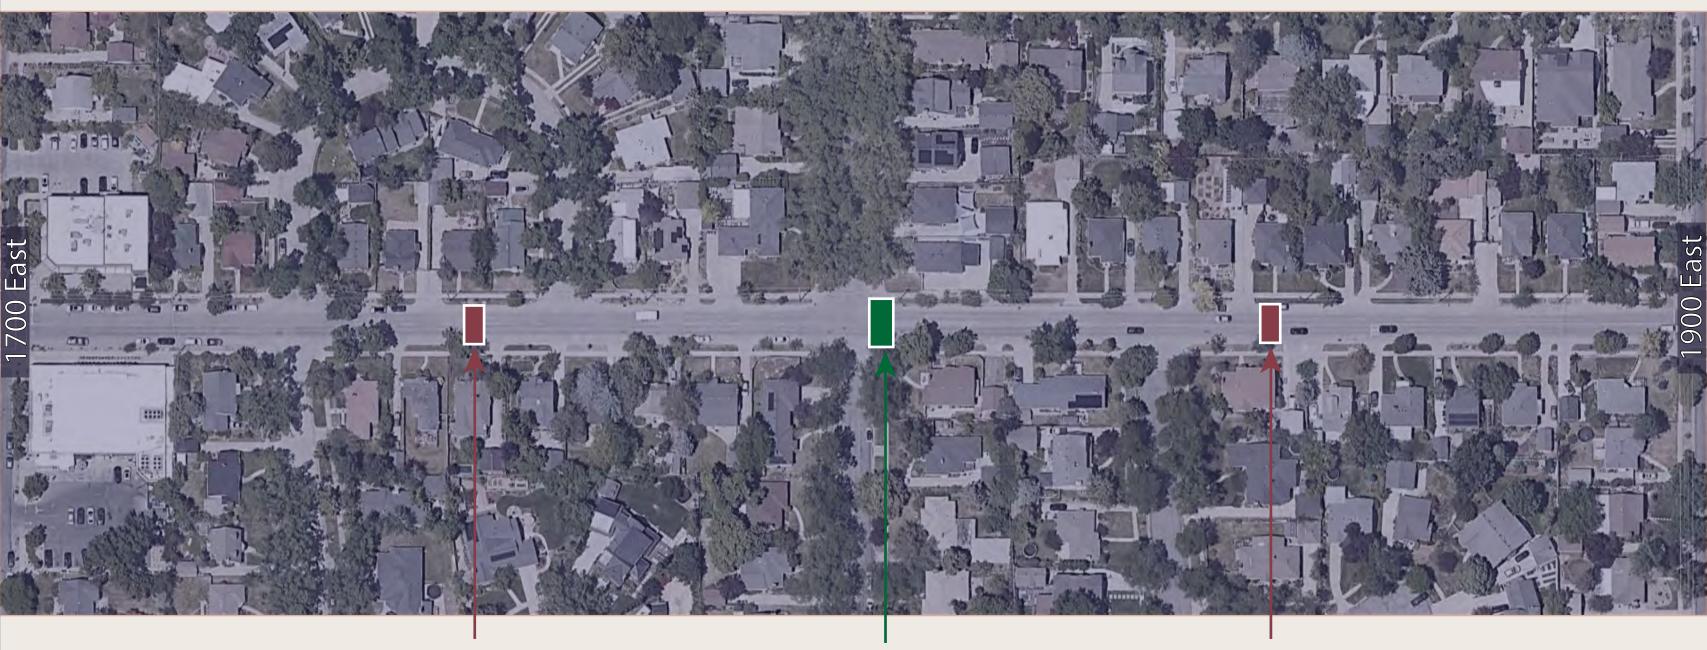




Speed Hump Placement Raised Crosswalk Placement

1300 South Traffic Calming: 1900 East to 2100 East



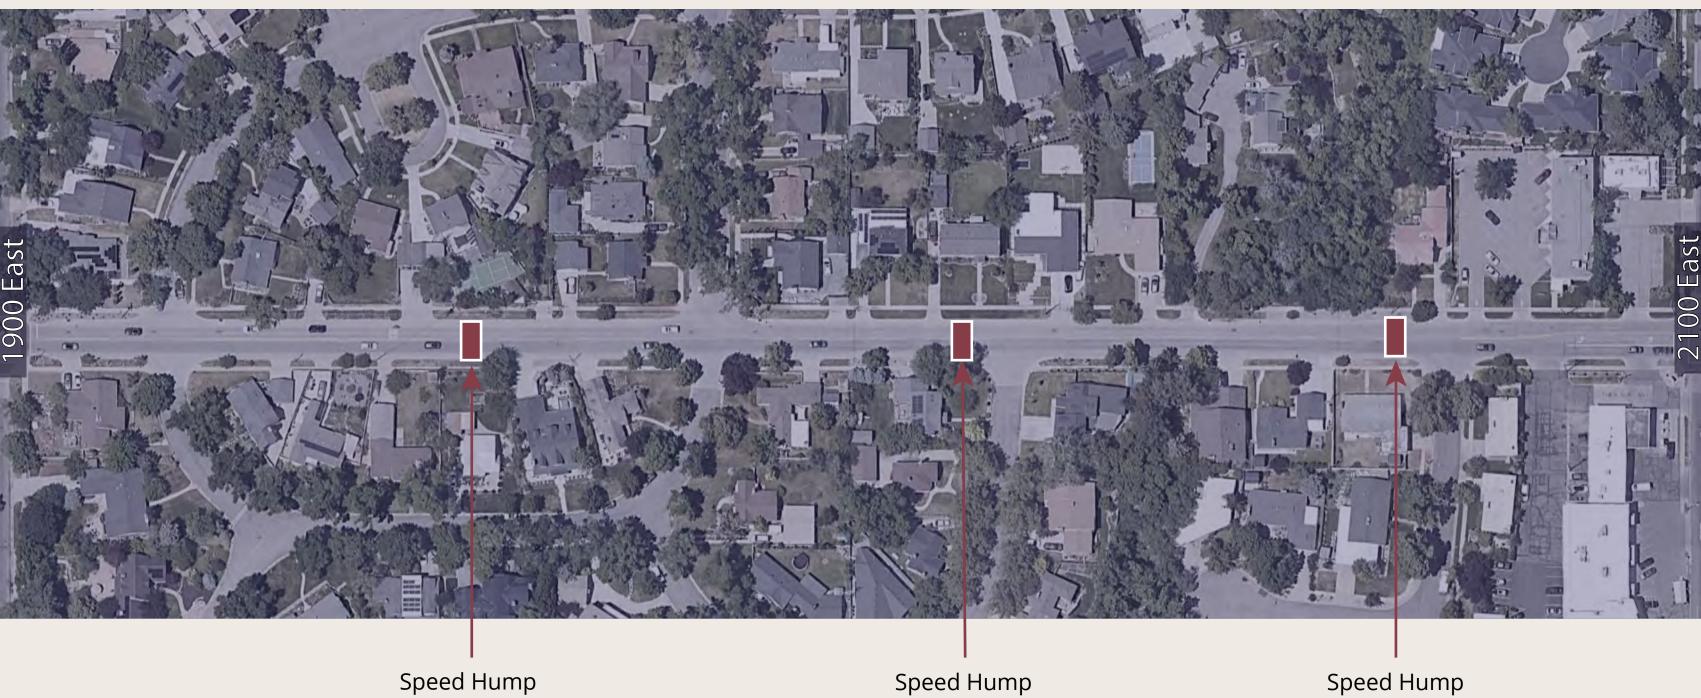


Speed Hump Placement

Speed Hump Placement

Placement

1300 South Traffic Calming: 2100 East to Foothill Blvd.




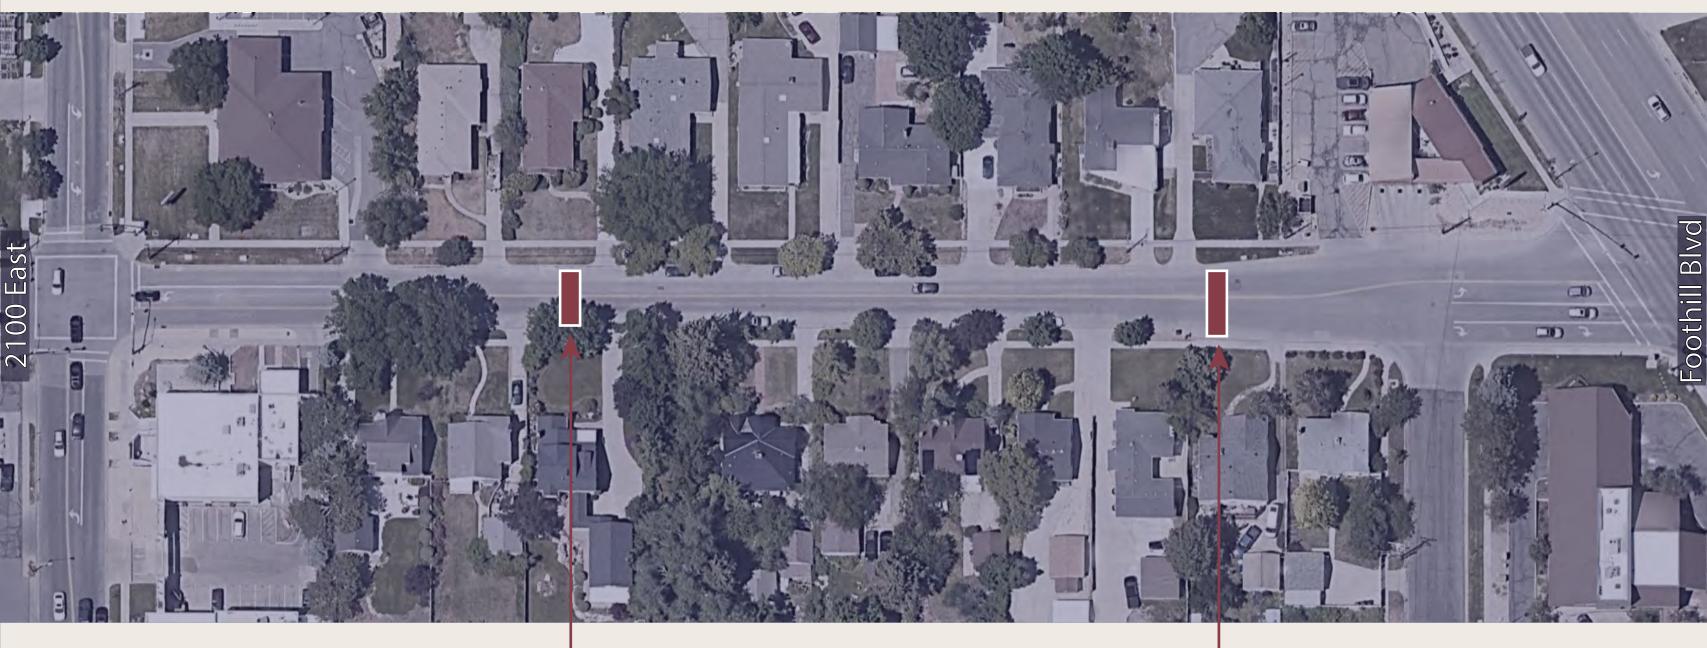

Speed Hump Placement

2100 East Traffic Calming: 1300 South to 1200 South



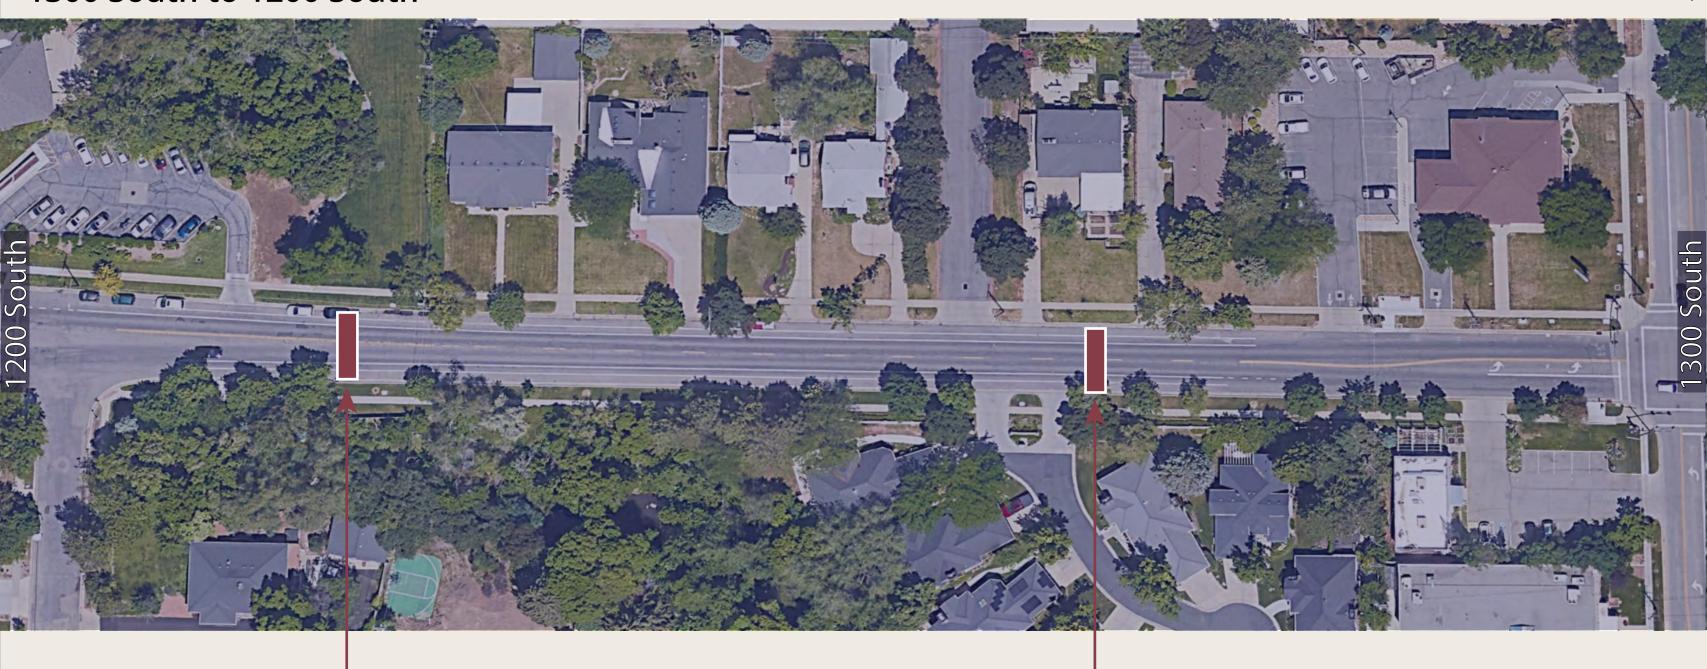

Speed Hump Placement

2100 East Traffic Calming:1300 South to Browning Ave





Speed Hump Placement