
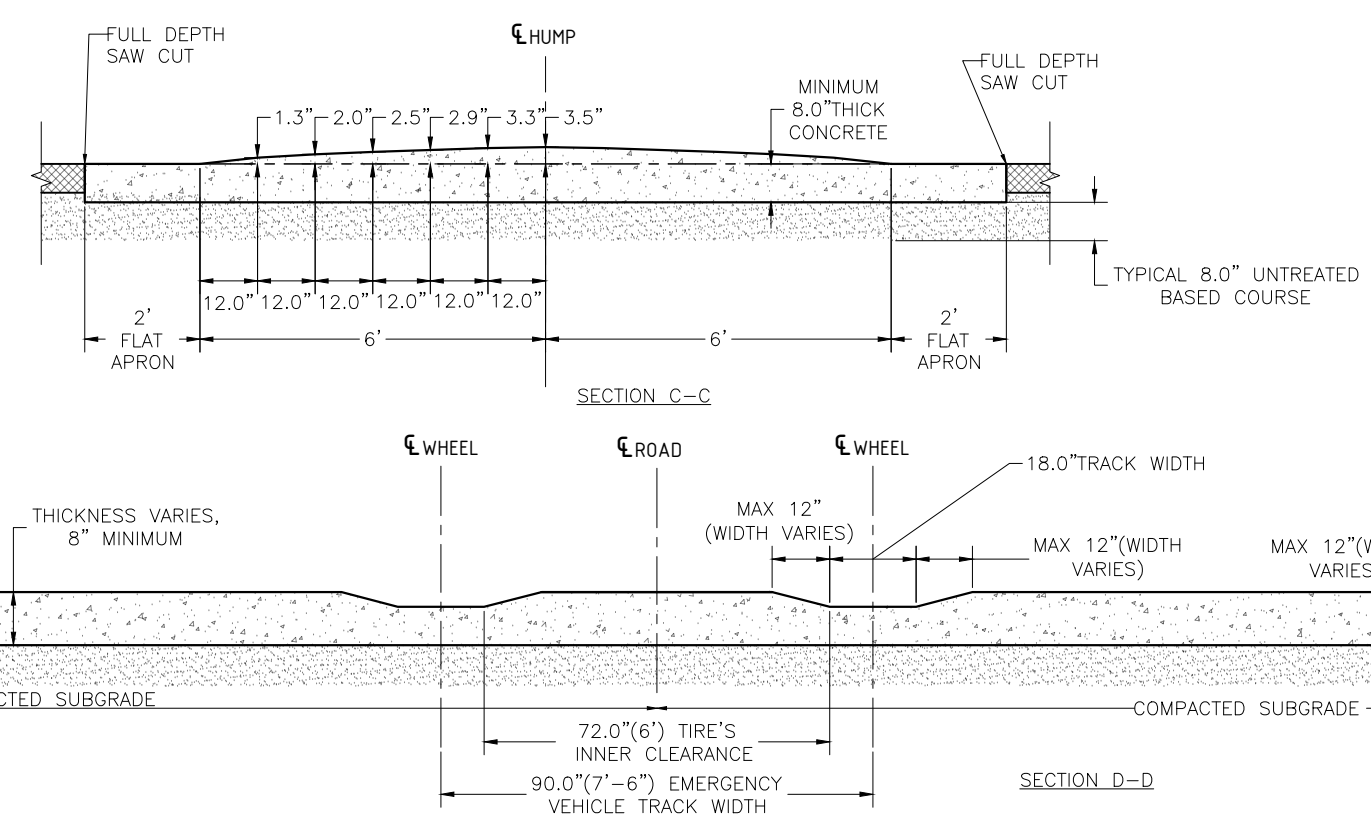


1 SPEED BUMP STANDARD DETAILS

3 SIGNAGE AND STRIPING

Scale: N.T.S.

Scale: N.T.S.

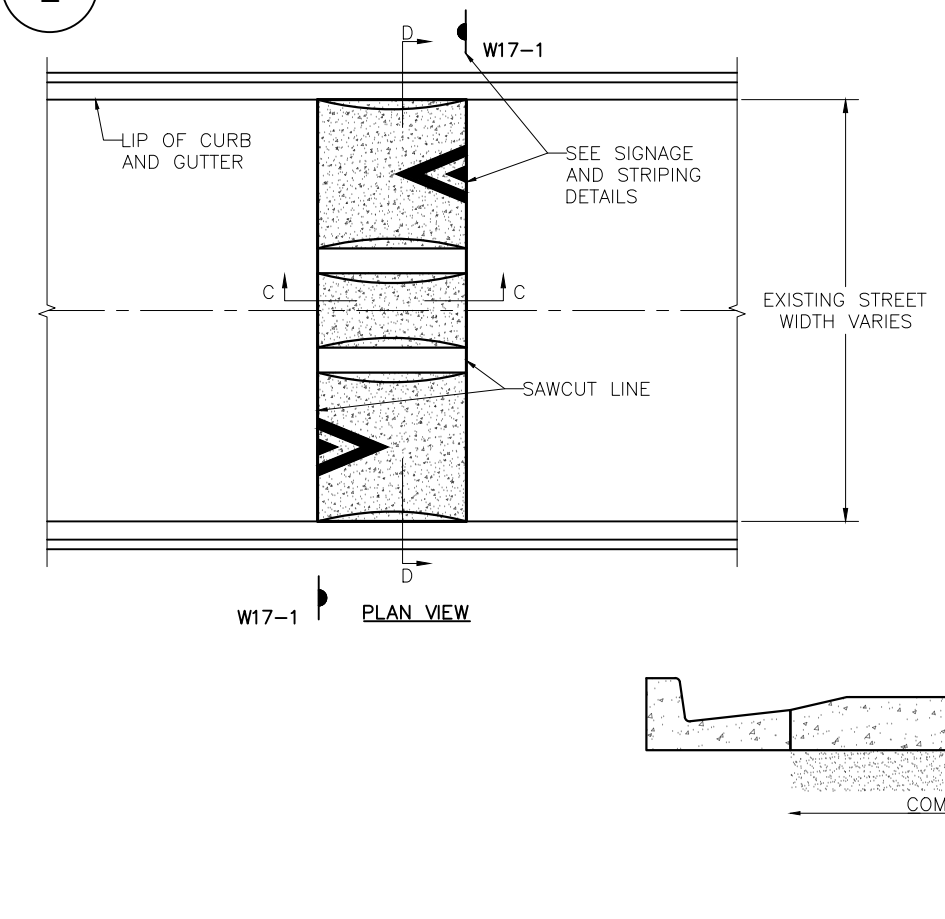

2 SPEED CUSHION STANDARD DETAILS

Scale: N.T.S.

PREPARED BY:

**SALT LAKE CITY CORPORATION**  
COMMUNITY AND NEIGHBORHOODS  
DIVISION OF TRANSPORTATION  
349 SOUTH 200 EAST, SUITE 150 SALT LAKE CITY, UTAH 84111-5502  
TELEPHONE: 801-535-6630  
FAX: 801-535-6019  
E-MAIL: WWW.SLCGOV.COM

PROFESSIONAL SEAL:

PROJECT IDENTIFICATION:

**WEST SUGARHOUSE TRAFFIC CALMING**

PROJECT OWNER:

**SALT LAKE CITY CORPORATION**  
451 SOUTH STATE STREET  
SALT LAKE CITY, UTAH 84111-2836  
WWW.SLCGOV.COM

| REV | DATE | DESCRIPTION |
|-----|------|-------------|
|     |      |             |
|     |      |             |
|     |      |             |
|     |      |             |

ENG. JOB #: RDW21049  
P.L.J. JOB #: N/A  
IFAS NO.:  
PREPARED BY: SLC CORP.  
DRAWING FILE NAME:  
DRAWN BY: D.QUACH  
CHECKED BY:  
SHEET TITLE:  
**SPEED BUMPS CONSTRUCTION DETAILS**  
SHEET IDENTIFIER:  
**DT301**  
BINDING ORDER: 7 OF 7