


70% REVIEW  
NOT FOR CONSTRUCTION

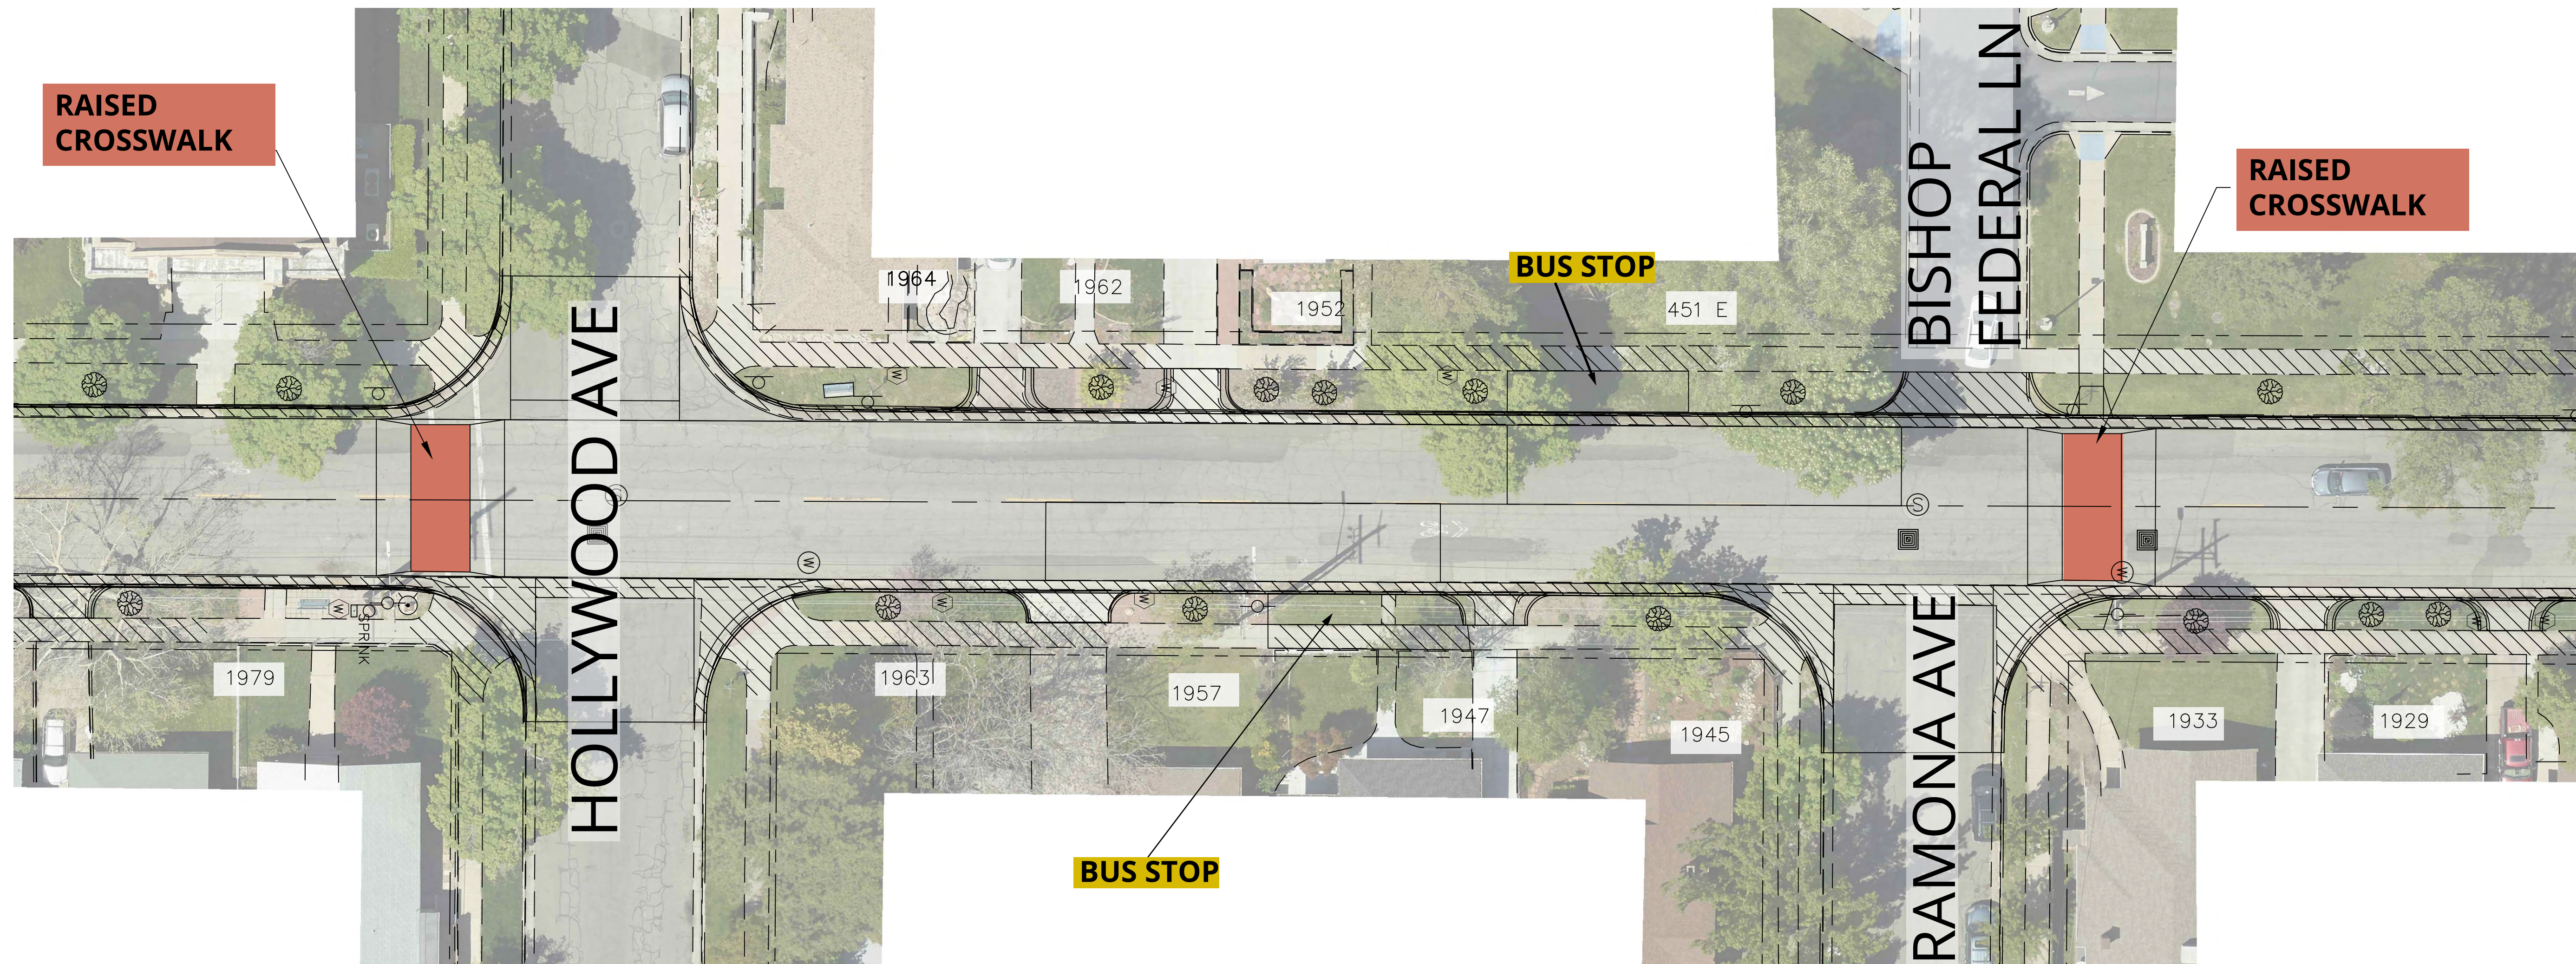

PREPARER:  
**SALT LAKE CITY CORPORATION**  
DEPARTMENT OF COMMUNITY AND NEIGHBORHOODS  
ENGINEERING DIVISION  
349 SOUTH 200 EAST, SUITE 100 SALT LAKE CITY, UTAH 84111-2836  
TELEPHONE: 801-535-7961  
FAX: 801-535-6093  
E-MAIL: WWW.SLCCOV.COM  
PREPARER CONSULTANTS:

PROFESSIONAL SEAL:

PROJECT IDENTIFICATION:  
500 EAST  
RECONSTRUCTION  
1700 SOUTH TO  
2100 SOUTH

PROJECT OWNER:  
**SALT LAKE CITY CORPORATION**  
451 SOUTH STATE STREET  
SALT LAKE CITY, UTAH 84111-2836  
WWW.SLCCOV.COM



MARK	DATE	DESCRIPTION

PREPARER #: N/A  
CONTRACT #: N/A  
PROJECT #: 110002  
FILE #: N/A  
DRAWING FILE: N/A  
DRAWN BY: K. JOHNSON  
CHECKED BY: J. COYLE  
COPYRIGHT: N/A


SHEET TITLE:  
PRESENTATION

SHEET IDENTIFIER:  
**PRES-1**  
BINDING ORDER 4



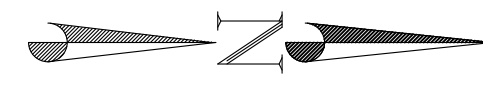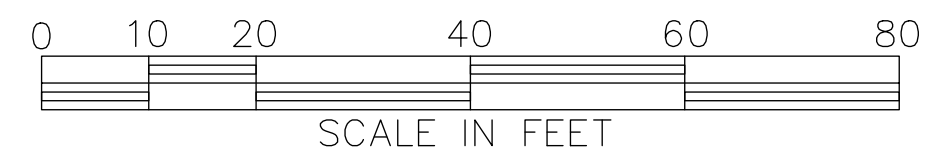

70% REVIEW  
NOT FOR CONSTRUCTION

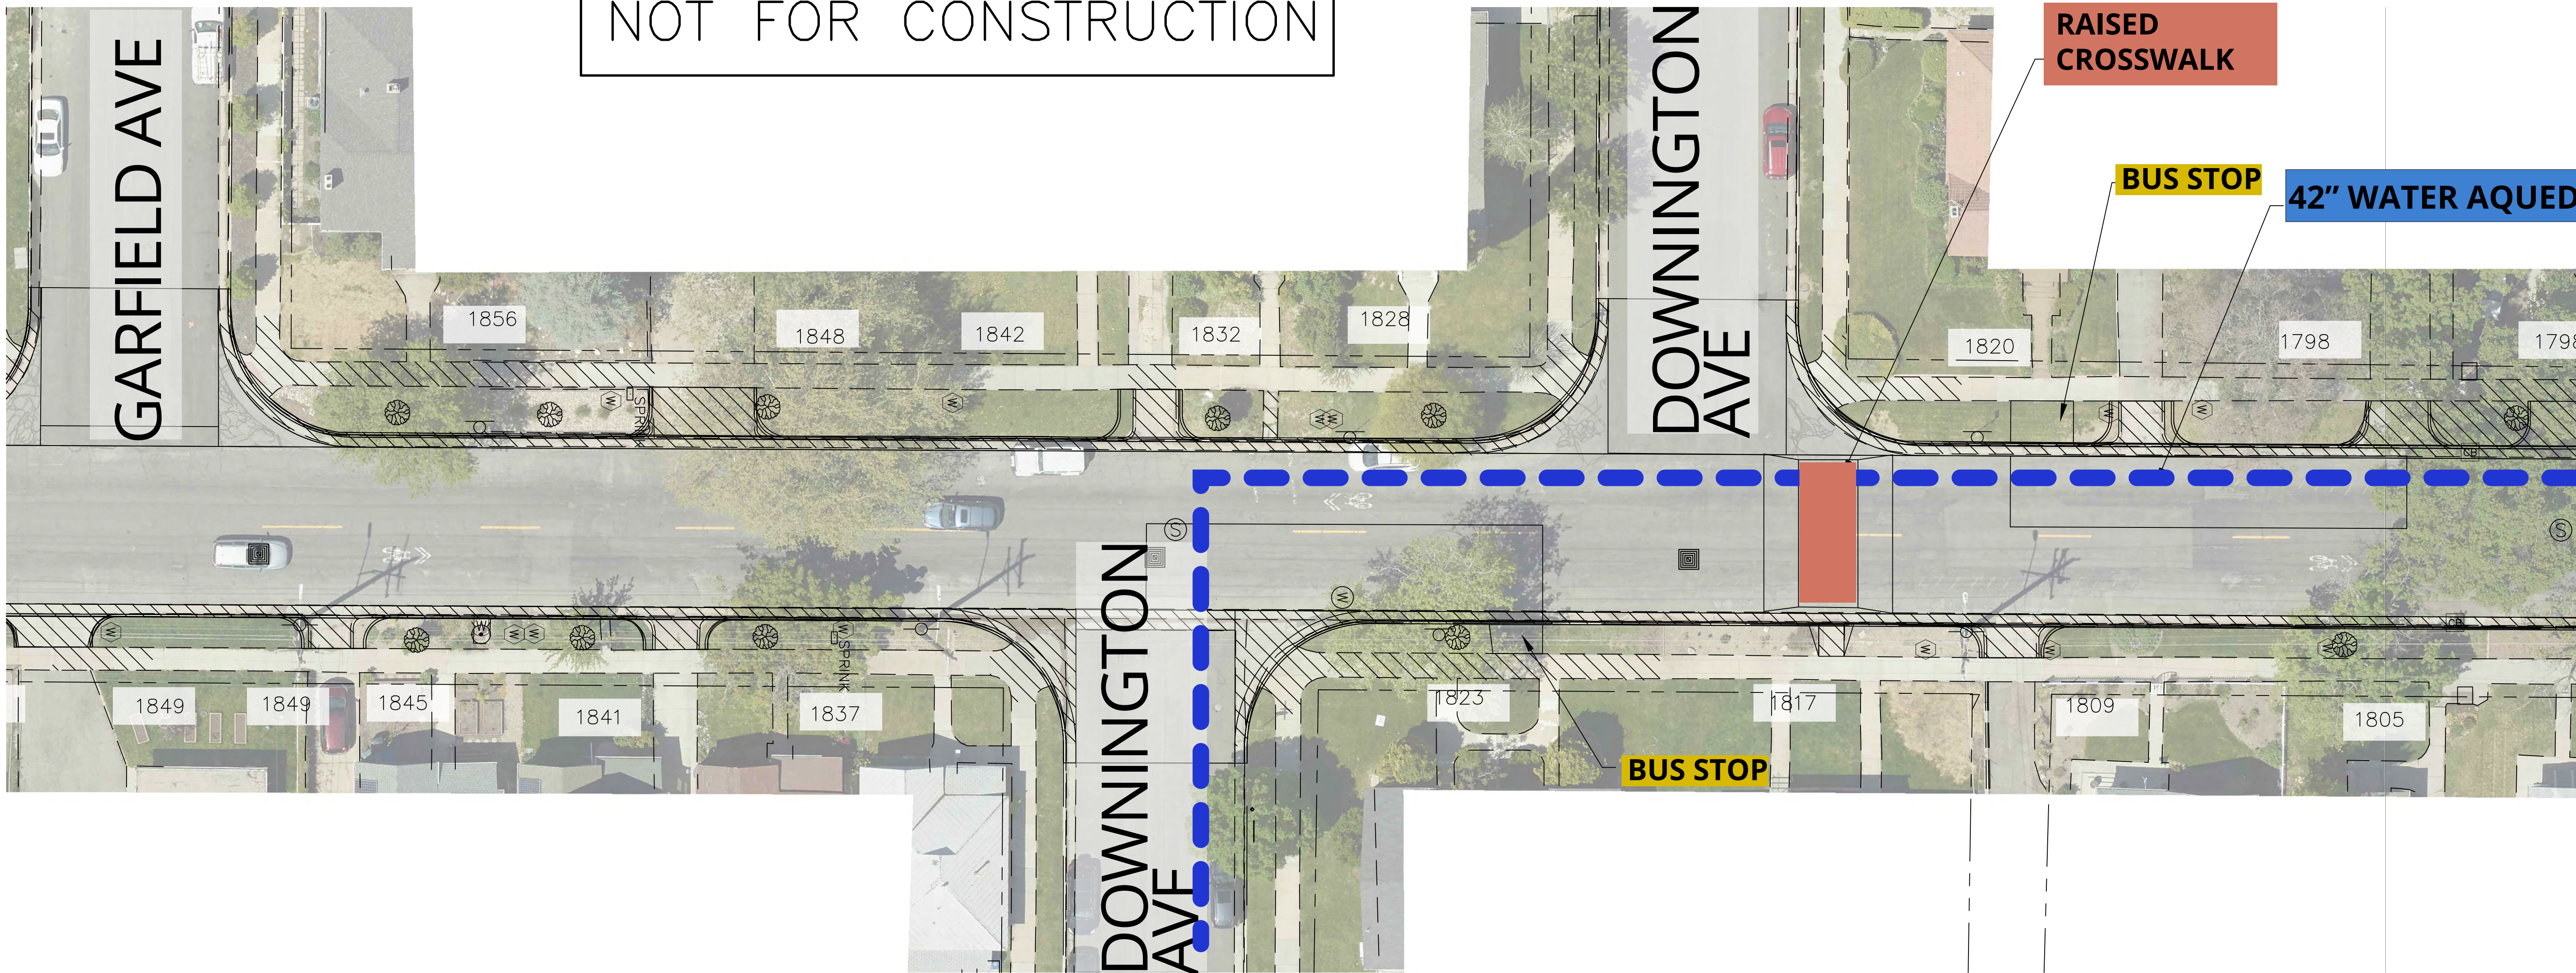

PREPARER:  
**SALT LAKE CITY CORPORATION**  
DEPARTMENT OF COMMUNITY AND NEIGHBORHOODS  
**ENGINEERING DIVISION**  
349 SOUTH 200 EAST, SUITE 100 SALT LAKE CITY, UTAH 84111-2836  
TELEPHONE: 801-535-7961  
FAX: 801-535-6093  
E-MAIL: WWW.SLCGOV.COM  
PREPARER CONSULTANTS:

PROFESSIONAL SEAL:

PROJECT IDENTIFICATION:  
**500 EAST RECONSTRUCTION  
1700 SOUTH TO  
2100 SOUTH**

PROJECT OWNER:  
**SALT LAKE CITY CORPORATION**  
451 SOUTH STATE STREET  
SALT LAKE CITY, UTAH 84111-2836  
WWW.SLCGOV.COM





MARK	DATE	DESCRIPTION

PREPARER #: N/A  
CONTRACT #: N/A  
PROJECT #: 110002  
FILE #: N/A  
DRAWING FILE: N/A  
DRAWN BY: K. JOHNSON  
CHECKED BY: J. COYLE  
COPYRIGHT: N/A

SHEET TITLE:  
**PRESENTATION**

SHEET IDENTIFIER:  
**PRES-2**  
BINDING ORDER 4



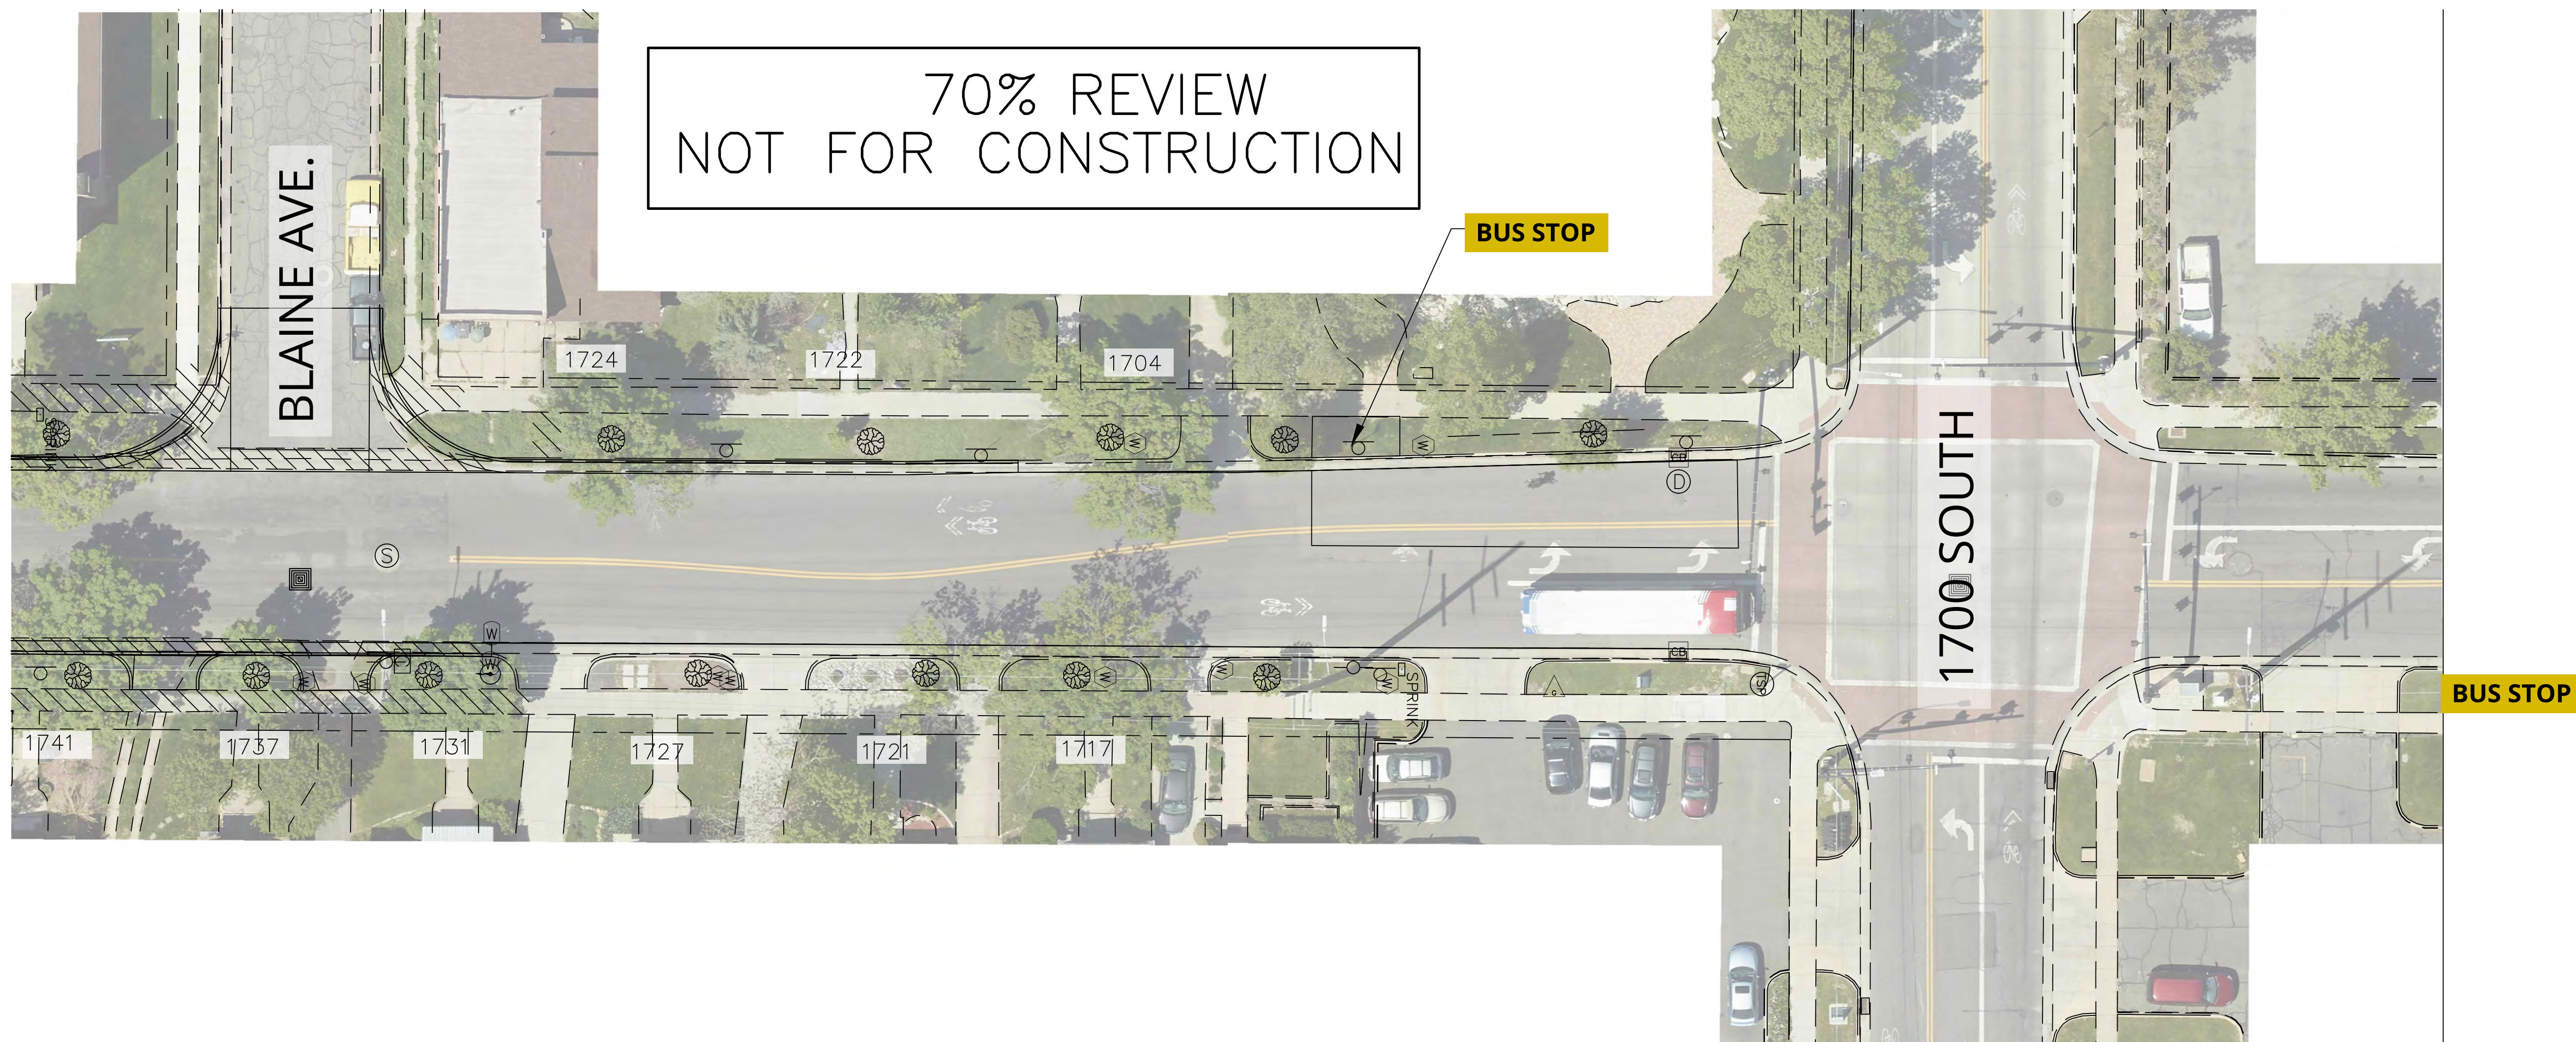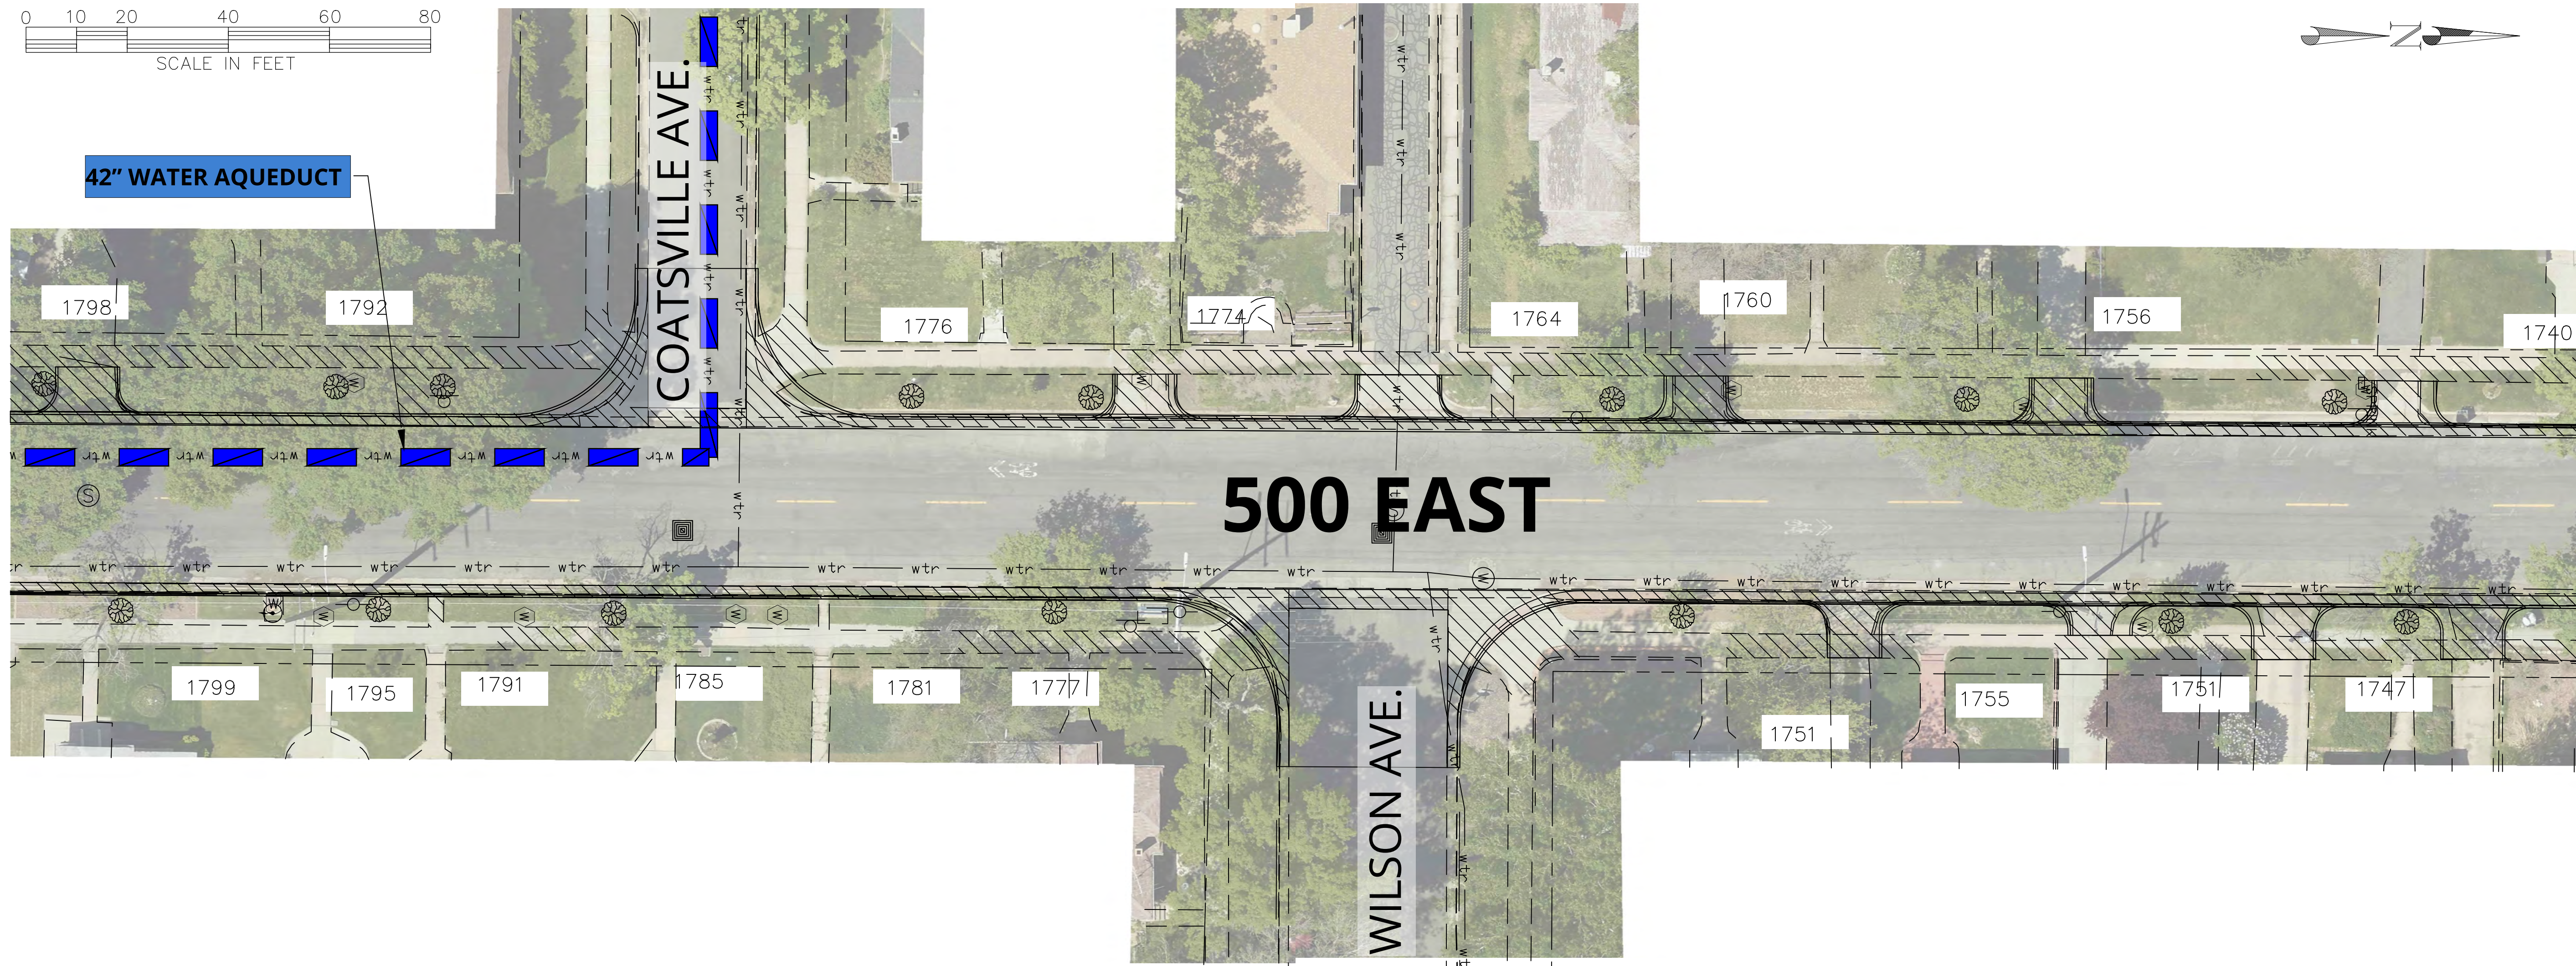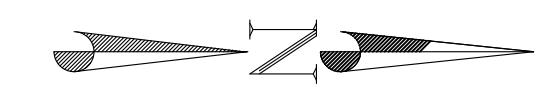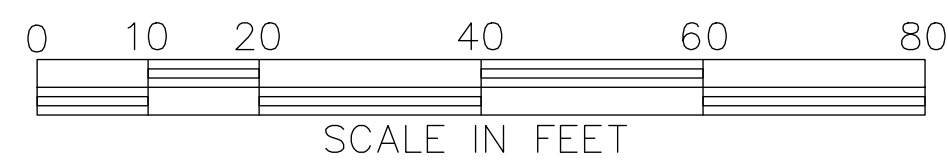

PREPARED BY:  
**SALT LAKE CITY CORPORATION**  
 DEPARTMENT OF COMMUNITY AND NEIGHBORHOODS  
**ENGINEERING DIVISION**  
 349 SOUTH 200 EAST, SUITE 100 SALT LAKE CITY, UTAH 84111-2836  
 TELEPHONE: 801-535-7961  
 FAX: 801-535-6093  
 E-MAIL: WWW.SLCCGOV.COM  
 PREPARED BY: CONSULTANTS:

PROFESSIONAL SEAL:

PROJECT IDENTIFICATION:  
**500 EAST RECONSTRUCTION  
 1700 SOUTH TO 2100 SOUTH**

PROJECT OWNER:  
**SALT LAKE CITY CORPORATION**  
 451 SOUTH STATE STREET  
 SALT LAKE CITY, UTAH 84111-2836  
 WWW.SLCCGOV.COM

MARK	DATE	DESCRIPTION

PREPARED BY: N/A  
 CONTRACT #: N/A  
 PROJECT #: 110002  
 FILE #: N/A  
 DRAWING FILE: N/A  
 DRAWN BY: K. JOHNSON  
 CHECKED BY: J. COYLE  
 COPYRIGHT: N/A

SHEET TITLE:  
**PRESENTATION**

SHEET IDENTIFIER:  
 BINDING ORDER **4**