

# 500 East at 1700 South Signing, Striping, and Bus Stops

## 205 BUS STOP

- Bus Shelter
- Trash Can
- Bike Rack
- Concrete Pad / ADA access


MATCH LINE

## 205 BUS STOP

- Bus Shelter
- Trash Can
- Concrete Pad / ADA access

FIRST ENCAMPMENT PARK



## Typical Cross-section

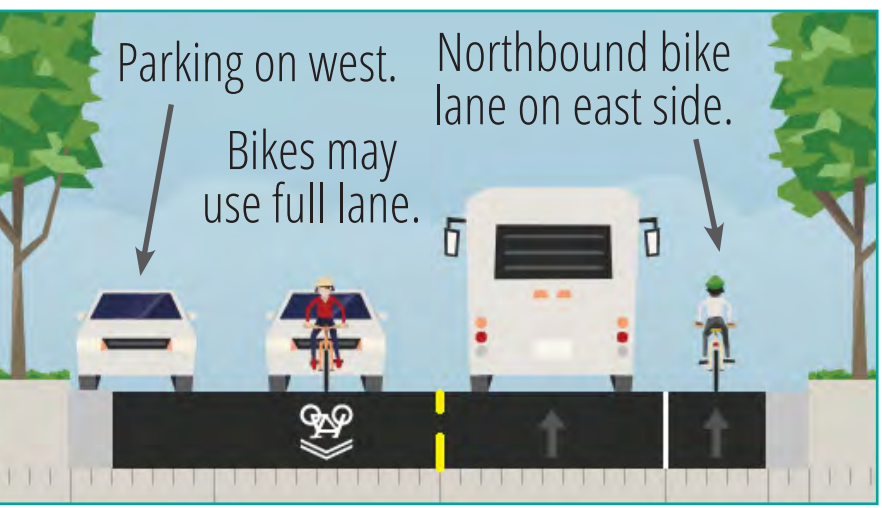

West side parking without daily time restrictions.  
No parking at bus stops.

Project: 500 E  
Location: 1700 S to 2100 S  
Striping Plan

Date: 11/1/2019  
Version: B  
Prepared by: J. Fenton

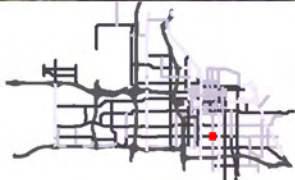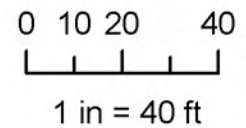


# 500 East - Blaine to Coatsville Signing, Striping, and Bus Stops

DRAFT




## Typical Cross-section

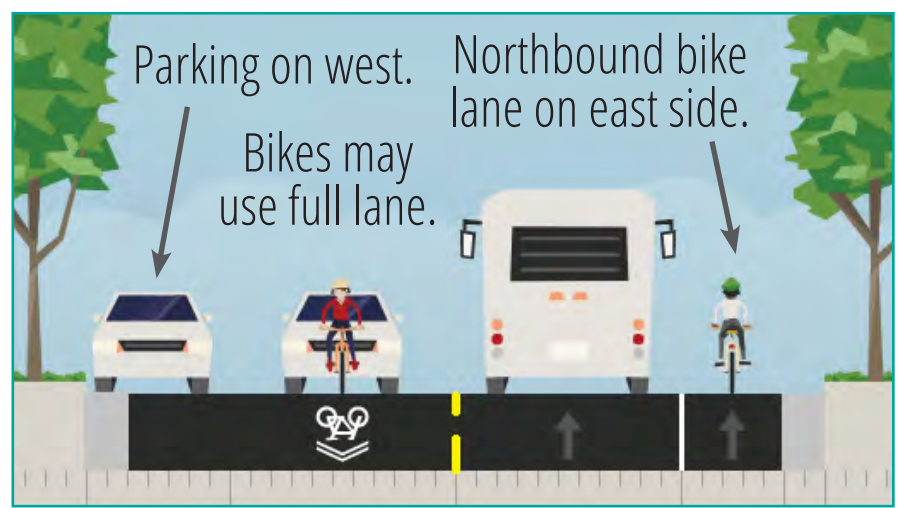

West side parking without daily time restrictions.  
No parking at bus stops.

Project: 500 E  
Location: 1700 S to 2100 S  
Striping Plan


Date: 11/1/2019  
Version: B  
Prepared by: J. Fenton

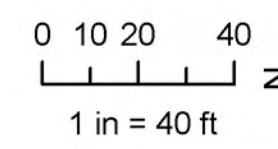

# 500 East - Downington to Garfield Signing, Striping, and Bus Stops

**DRAFT**

## Typical Cross-section

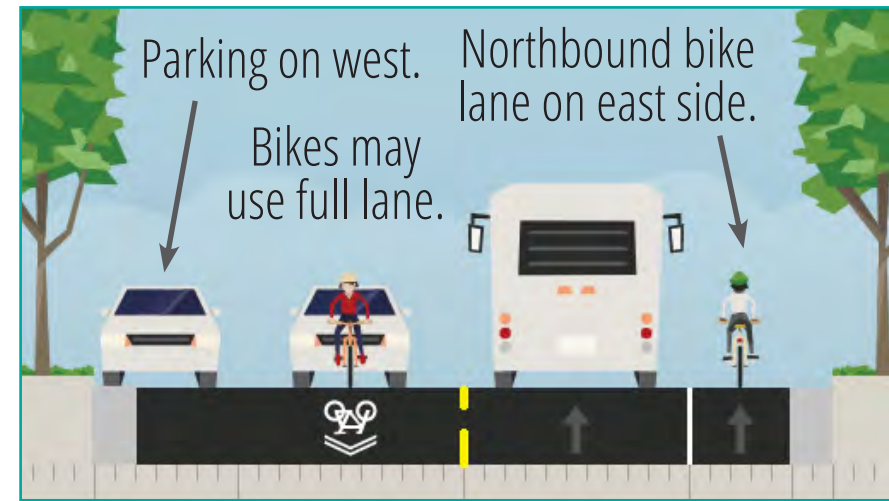


West side parking without daily time restrictions.  
No parking at bus stops.

### 205 BUS STOP

- Bench
- Trash Can
- Bike Rack
- Concrete Pad / ADA access


**MATCH LINE**

**MATCH LINE**

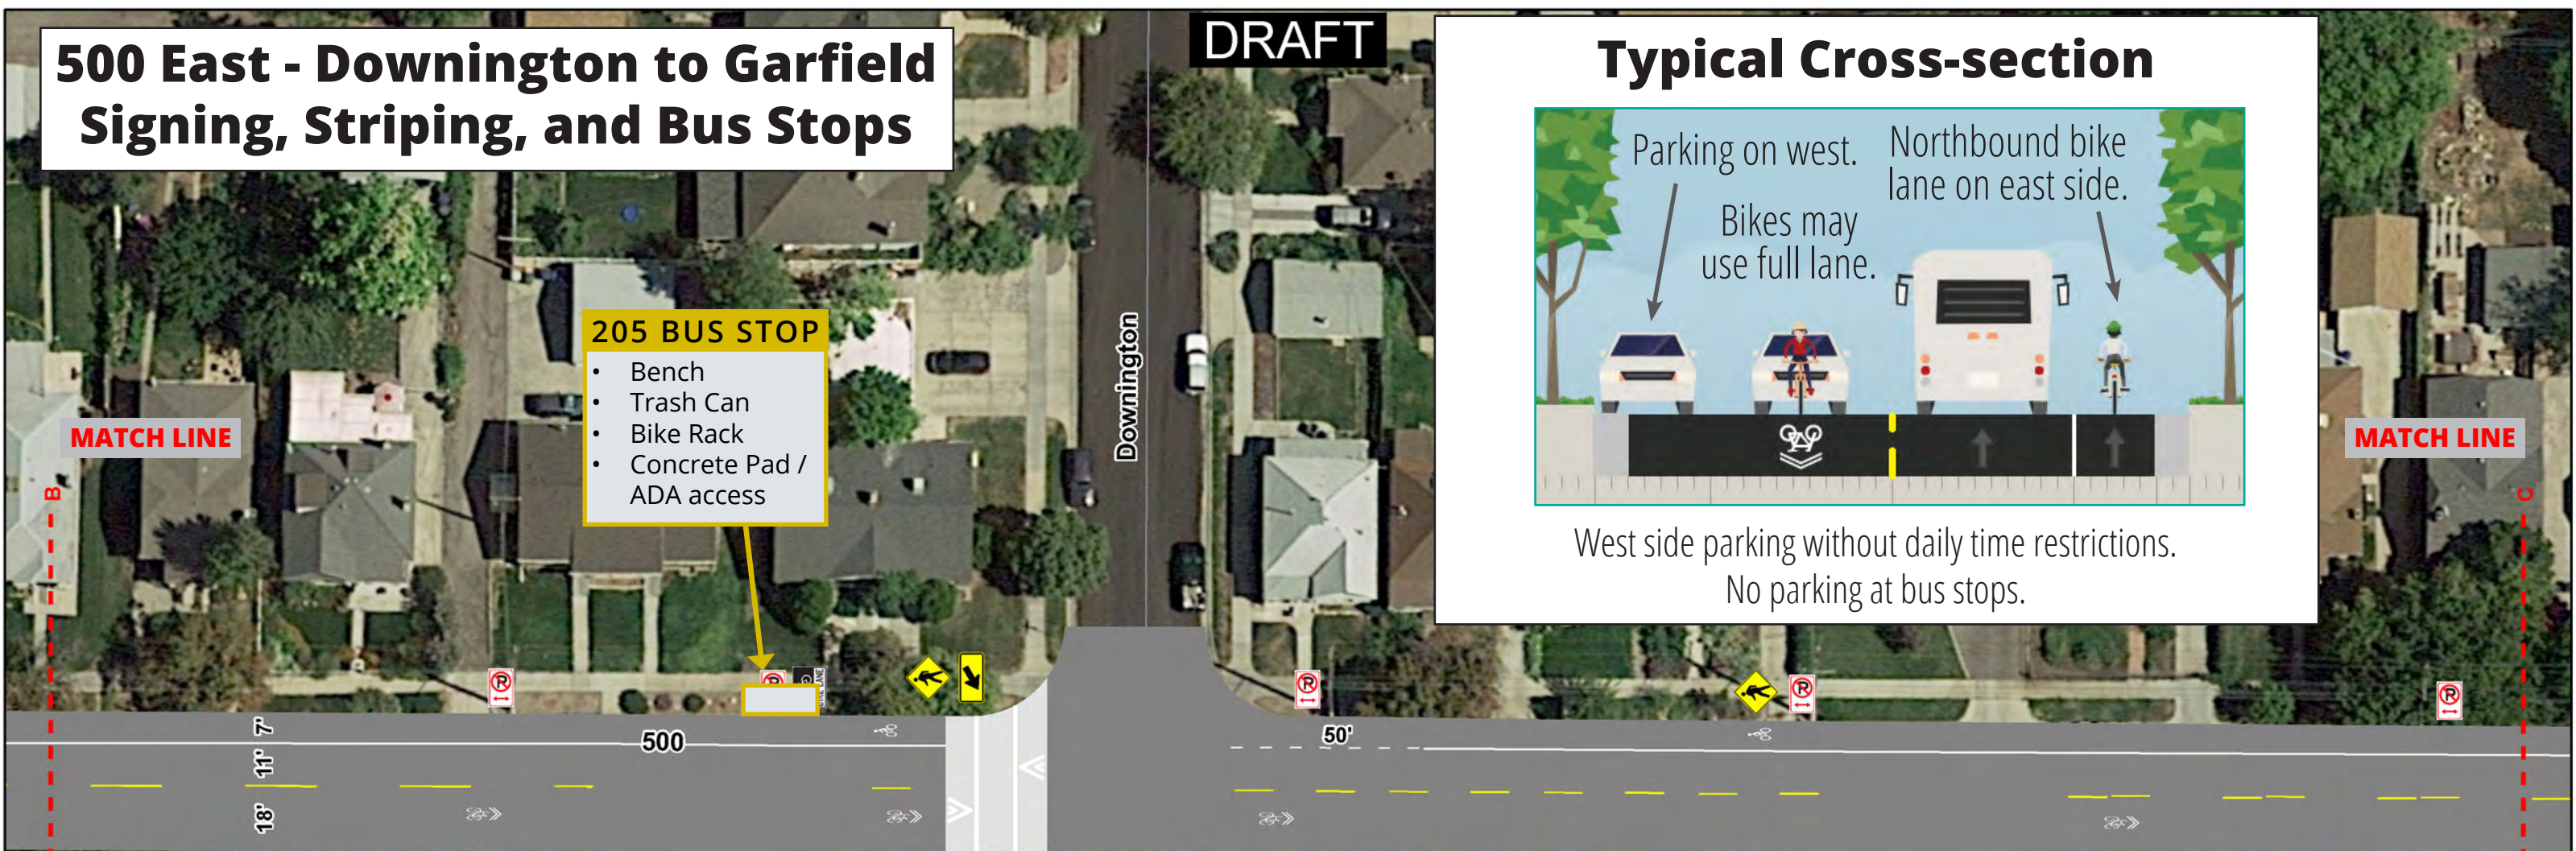


### 205 BUS STOP

- Bench
- Bike Rack
- Concrete Pad / ADA access

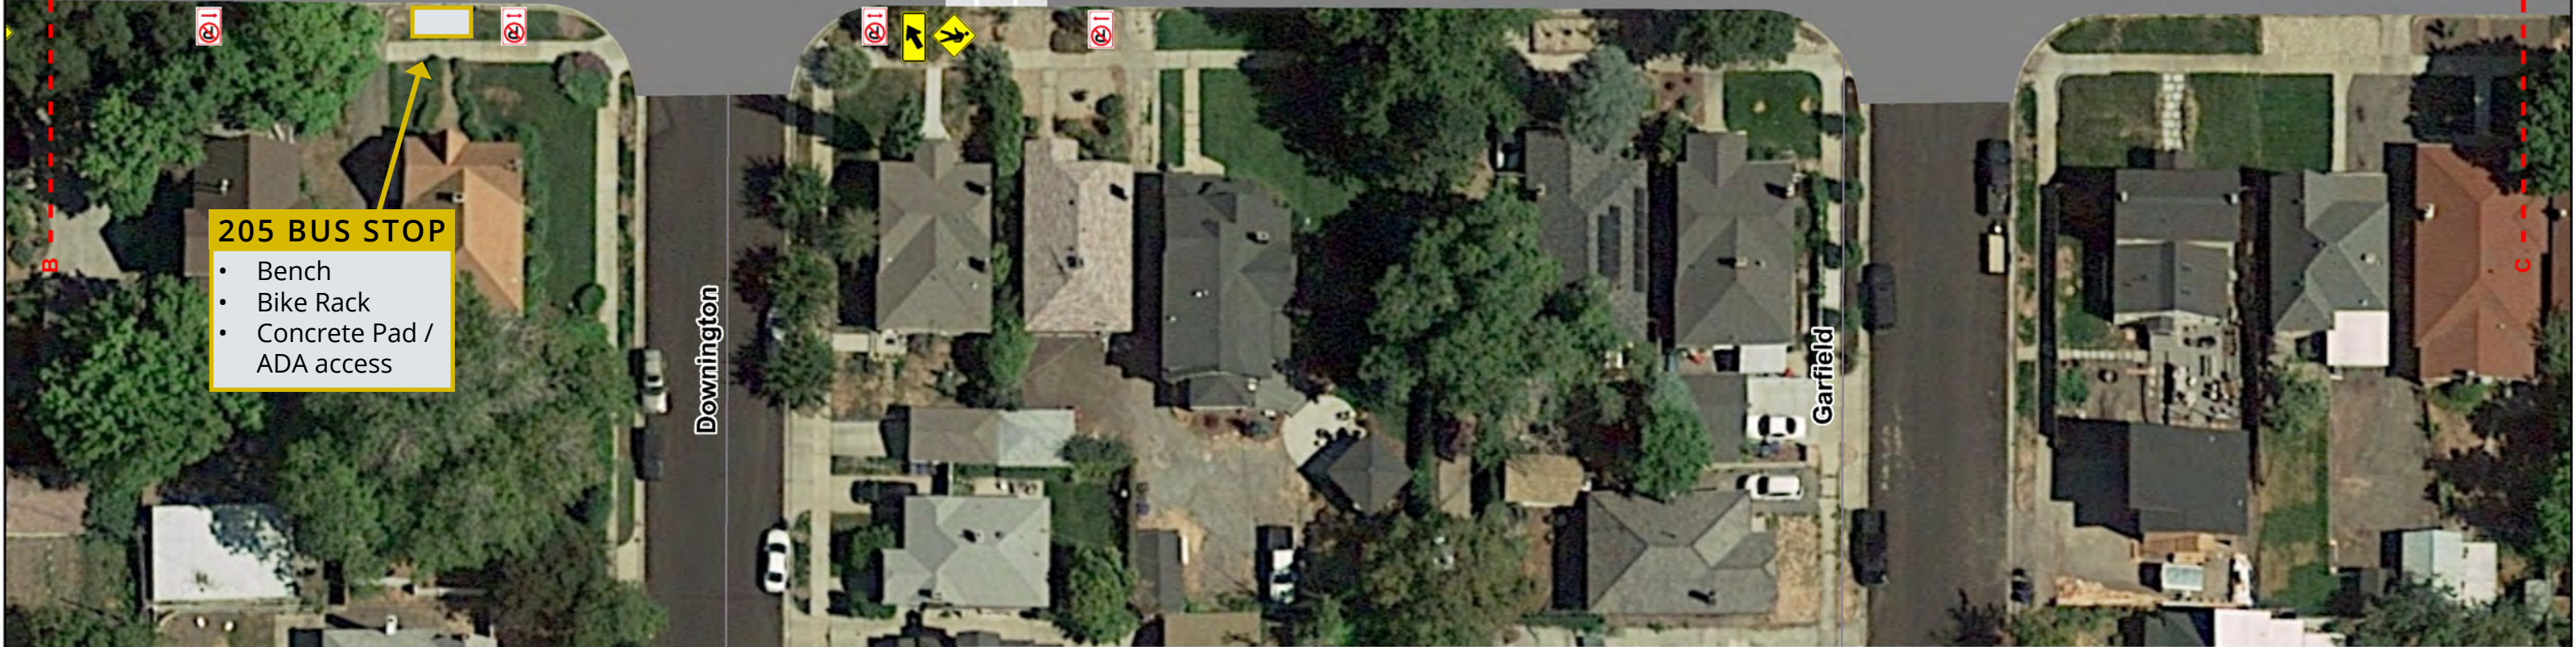

Project: 500 E  
Location: 1700 S to 2100 S  
Striping Plan

Date: 11/1/2019  
Version: B  
Prepared by: J. Fenton

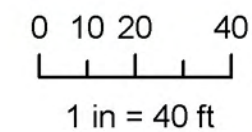

# 500 East - Westminster to Ramona Signing, Striping, and Bus Stops

DRAFT

MATCH LINE

205 BUS STOP


- Bench
- Trash Can
- Concrete Pad / ADA access

MATCH LINE

205 BUS STOP

- Bench
- Trash Can
- Bike Rack
- Concrete Pad / ADA access

## Typical Cross-section

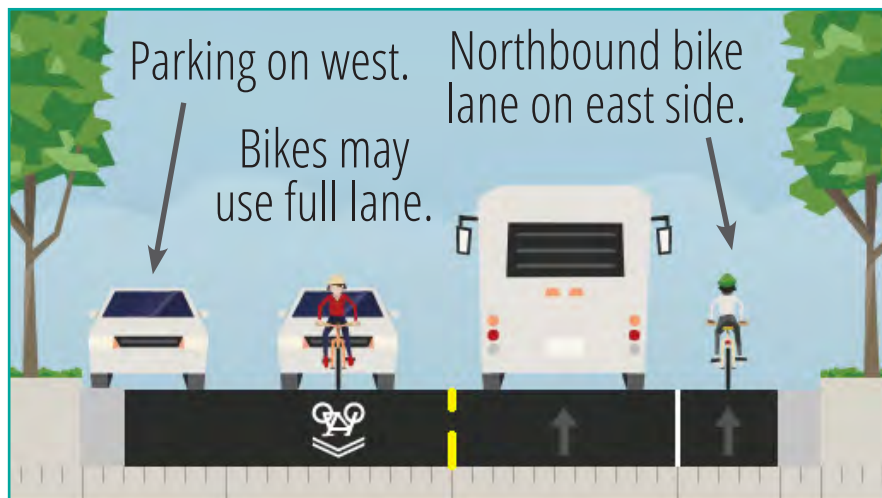

West side parking without daily time restrictions.  
No parking at bus stops.

Project: 500 E  
Location: 1700 S to 2100 S  
Striping Plan

Date: 11/1/2019  
Version: B  
Prepared by: J. Fenton


0 10 20 40  
1 in = 40 ft



SALT LAKE CITY  
DIVISION OF TRANSPORTATION

# 500 East - Hollywood to Redondo Signing, Striping, and Bus Stops

DRAFT

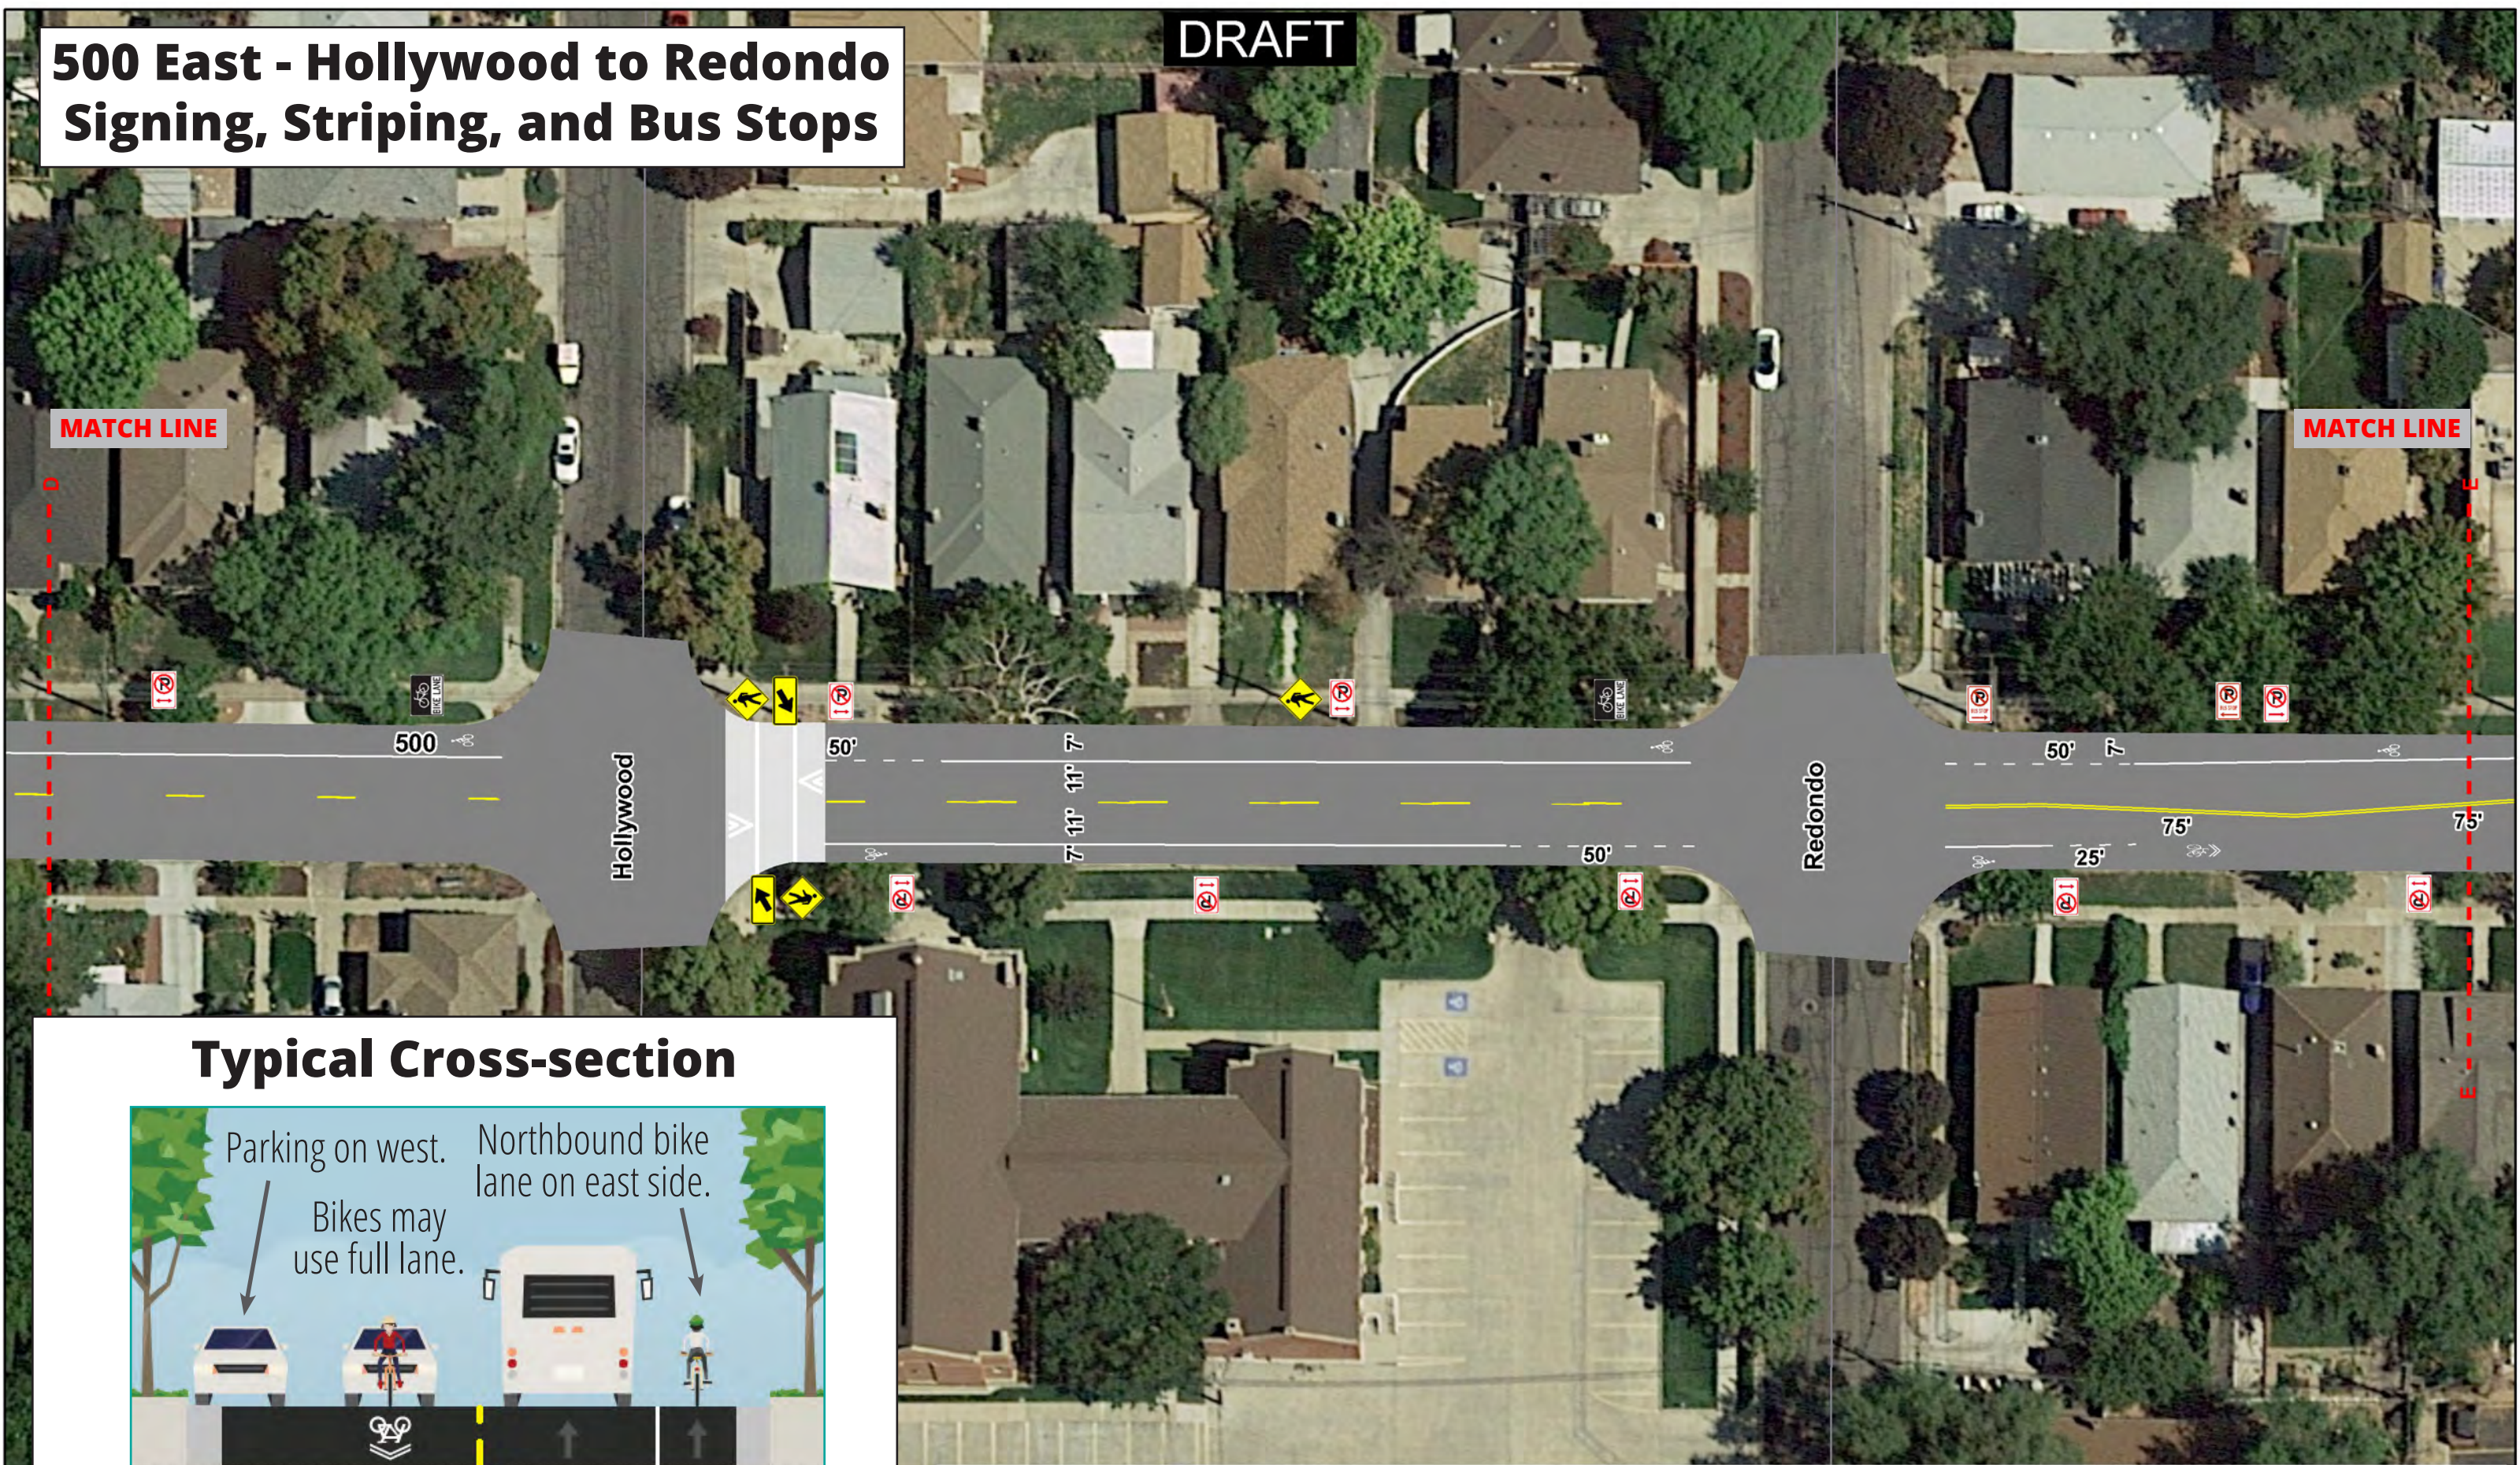

MATCH LINE

MATCH LINE

Hollywood

Redondo

500

50'

7'

11'

7'

50'


50'

75'

25'

75'

## Typical Cross-section

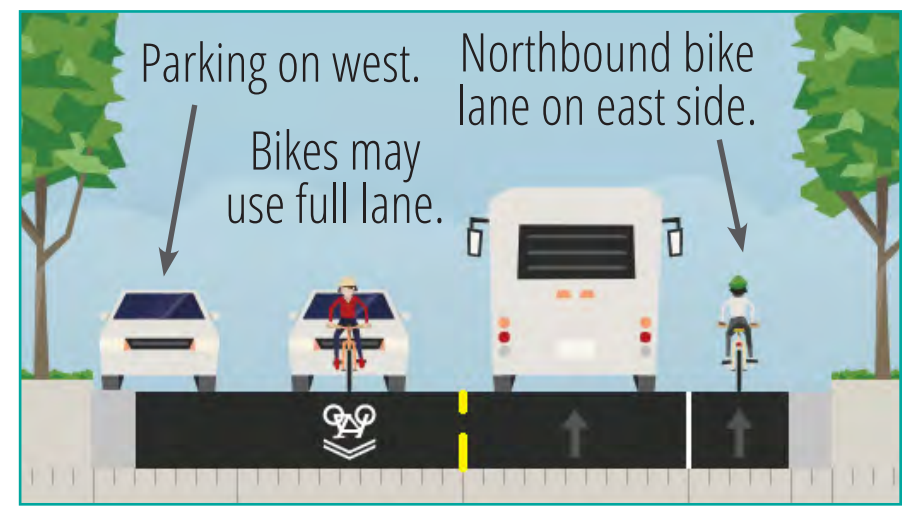

Parking on west.


Northbound bike lane on east side.

Bikes may use full lane.

West side parking without daily time restrictions.  
No parking at bus stops.

Project: 500 E  
Location: 1700 S to 2100 S  
Striping Plan

Date: 11/1/2019  
Version: B  
Prepared by: J. Fenton

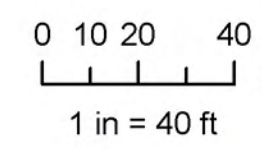

DRAFT

# 500 East at 2100 South Signing, Striping, and Bus Stops



**205 BUS STOP**

- Bus Shelter
- Trash Can
- Concrete Pad / ADA access


**205 BUS STOP**

- Repair drainage
- No other changes

MATCH LINE

Commonwealth

## Typical Cross-section

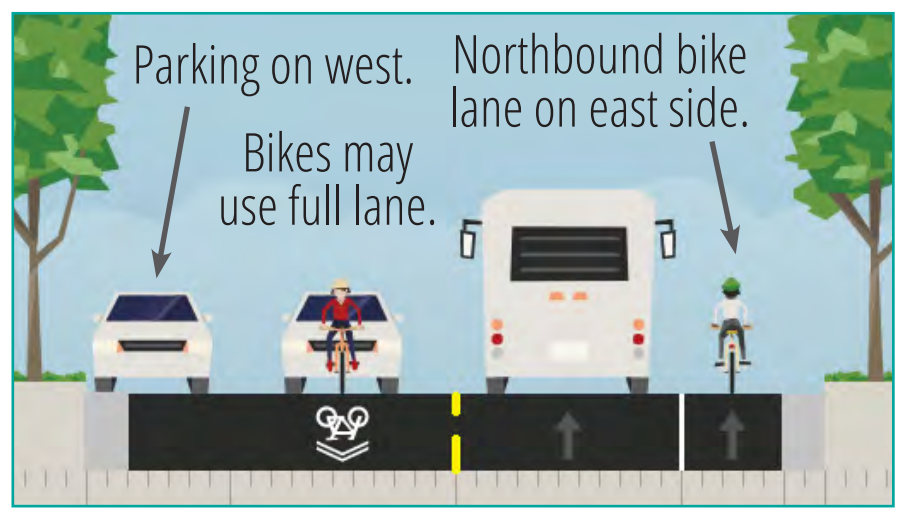

Parking on west. Northbound bike lane on east side.  
Bikes may use full lane.

West side parking without daily time restrictions.  
No parking at bus stops.

Project: 500 E  
Location: 1700 S to 2100 S  
Striping Plan

Date: 11/1/2019  
Version: B  
Prepared by: J. Fenton

