


**SIGN CODE LEGEND:**  
N - NEW SIGN  
R - RELOCATE SIGN  
X - REMOVE SIGN

X.X-X  
SIGN CODE  
SIGN NUMBER  
SHEET NUMBER

**STRIPING KEY:**  
SWL - SOLID WHITE LINE  
SYL - SOLID YELLOW LINE  
DYL - DOUBLE YELLOW LINE  
BWL - BROKEN WHITE LINE  
DWL - DOTTED WHITE LINE  
LDL - LANE DROP LINE  
S&BYL - SOLID AND BROKEN YELLOW LINE  
SL - STOP LINE

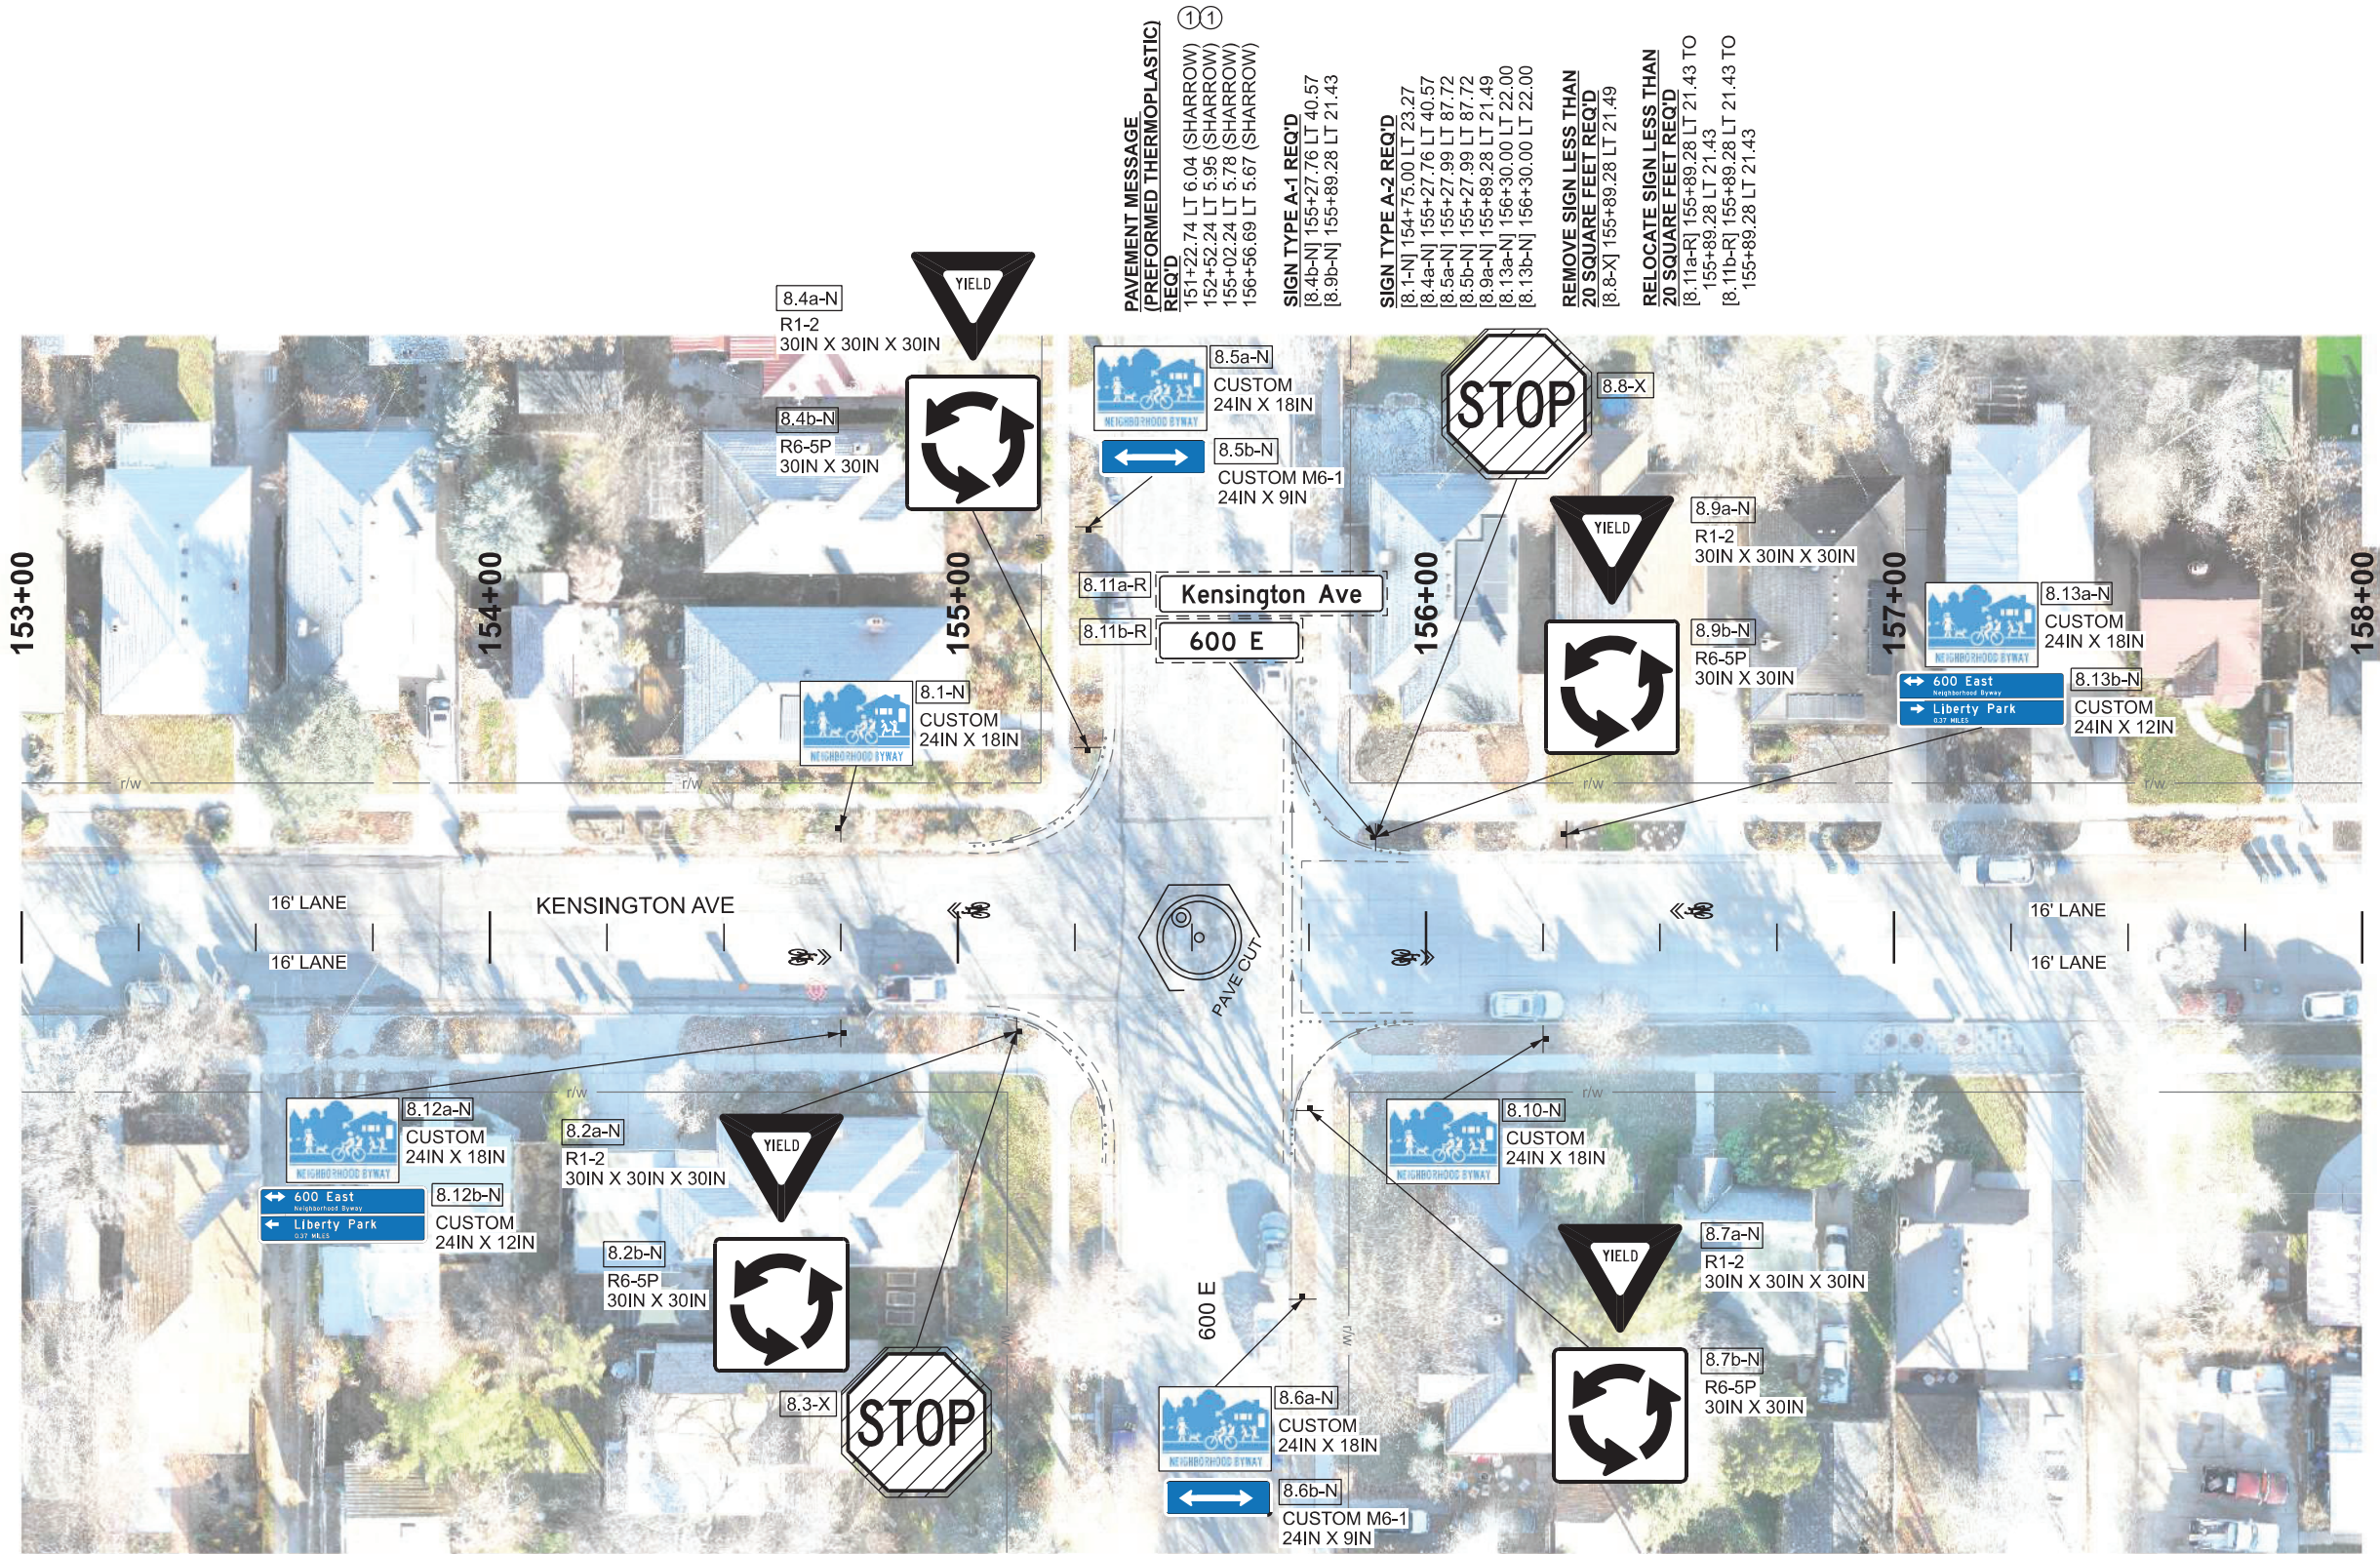

**PAVEMENT MESSAGE (PREFORMED THERMOPLASTIC) REQ'D**  
150+66.02 RT 4.30 (SHARROW)  
152+18.42 RT 4.02 (SHARROW)  
154+68.43 RT 4.20 (SHARROW)  
155+97.27 RT 4.29 (SHARROW)

**SIGN TYPE A-1 REQ'D**  
[8.2b-N] 155+12.55 RT 20.08  
[8.7b-N] 156+75.17 RT 37.00

**SIGN TYPE A-2 REQ'D**  
[8.2a-N] 155+12.55 RT 20.08  
[8.6a-N] 156+73.65 RT 77.31  
[8.6b-N] 156+73.65 RT 77.31  
[8.7a-N] 156+75.17 RT 37.00  
[8.10-N] 156+25.00 RT 21.73  
[8.12a-N] 154+75.00 RT 20.50  
[8.12b-N] 154+75.00 RT 20.50

**REMOVE SIGN LESS THAN 20 SQUARE FEET REQ'D**  
[8.3-X] 155+12.55 RT 20.08

**PAVEMENT MESSAGE (PREFORMED THERMOPLASTIC) REQ'D**  
151+22.74 LT 6.04 (SHARROW)  
152+52.24 LT 5.95 (SHARROW)  
155+02.24 LT 5.78 (SHARROW)  
156+56.69 LT 5.67 (SHARROW)

**SIGN TYPE A-1 REQ'D**  
[8.4b-N] 155+27.76 LT 40.57  
[8.9b-N] 155+89.28 LT 21.43

**SIGN TYPE A-2 REQ'D**  
[8.1-N] 154+75.00 LT 23.27  
[8.4a-N] 155+27.76 LT 40.57  
[8.5a-N] 155+27.99 LT 87.72  
[8.5b-N] 155+27.99 LT 87.72  
[8.9a-N] 155+89.28 LT 21.49  
[8.13a-N] 156+30.00 LT 22.00  
[8.13b-N] 156+30.00 LT 22.00

**REMOVE SIGN LESS THAN 20 SQUARE FEET REQ'D**  
[8.8-X] 155+89.28 LT 21.49

**RELOCATE SIGN LESS THAN 20 SQUARE FEET REQ'D**  
[8.11a-R] 155+89.28 LT 21.43 TO 155+89.28 LT 21.43  
[8.11b-R] 155+89.28 LT 21.43 TO 155+89.28 LT 21.43

**NOTES:**

- 1 SHARED LANE MARKING LOCATED OFF SHEET SEE SSDT-01 FOR GENERAL SHARED LANE MARKING PLACEMENT GUIDELINES.
- 2 SEE SSDT-03 FOR CUSTOM SIGN DETAILS.

|           |  
|-----------|--|-------|--|----------------------|--|----------------|--|-------------|--|-----|--|-------|--|--------------------|--|----------------------|--|-----------------------------------|--|--------------|--|-----------|--|--|--|
| SHEET NO. |  | SS-08 |  | SIGNING AND STRIPING |  | PROJECT NUMBER |  | F-LC35(325) |  | PIN |  | 18837 |  | NEIGHBORHOOD BYWAY |  | KENSINGTON EAST-WEST |  | UTAH DEPARTMENT OF TRANSPORTATION |  | KIMLEY- HORN |  | REVISIONS |  |  |  |
|           |  
