


REVISIONS:


	PHASE 1
	PHASE 9
	PHASE 9
	PHASE 10
GENERAL NOTES: 1) CONSTRUCT THE REPAIR PROJECT IN PHASES. CONTRACTOR MUST OBTAIN CERTIFICATE OF OCCUPANCY FOR EACH PHASE. 2) MAINTAIN (2) MEANS OF EGRESS FOR THE OWNER-OCCUPIED SPACE DURING EACH PHASE OF CONSTRUCTION	

May 6, 2024 - Remove Art & Furniture
July 15, 2024 - Work Complete

June 5, 2024 - Remove Art & Furniture
August 13, 2024 - Work Complete

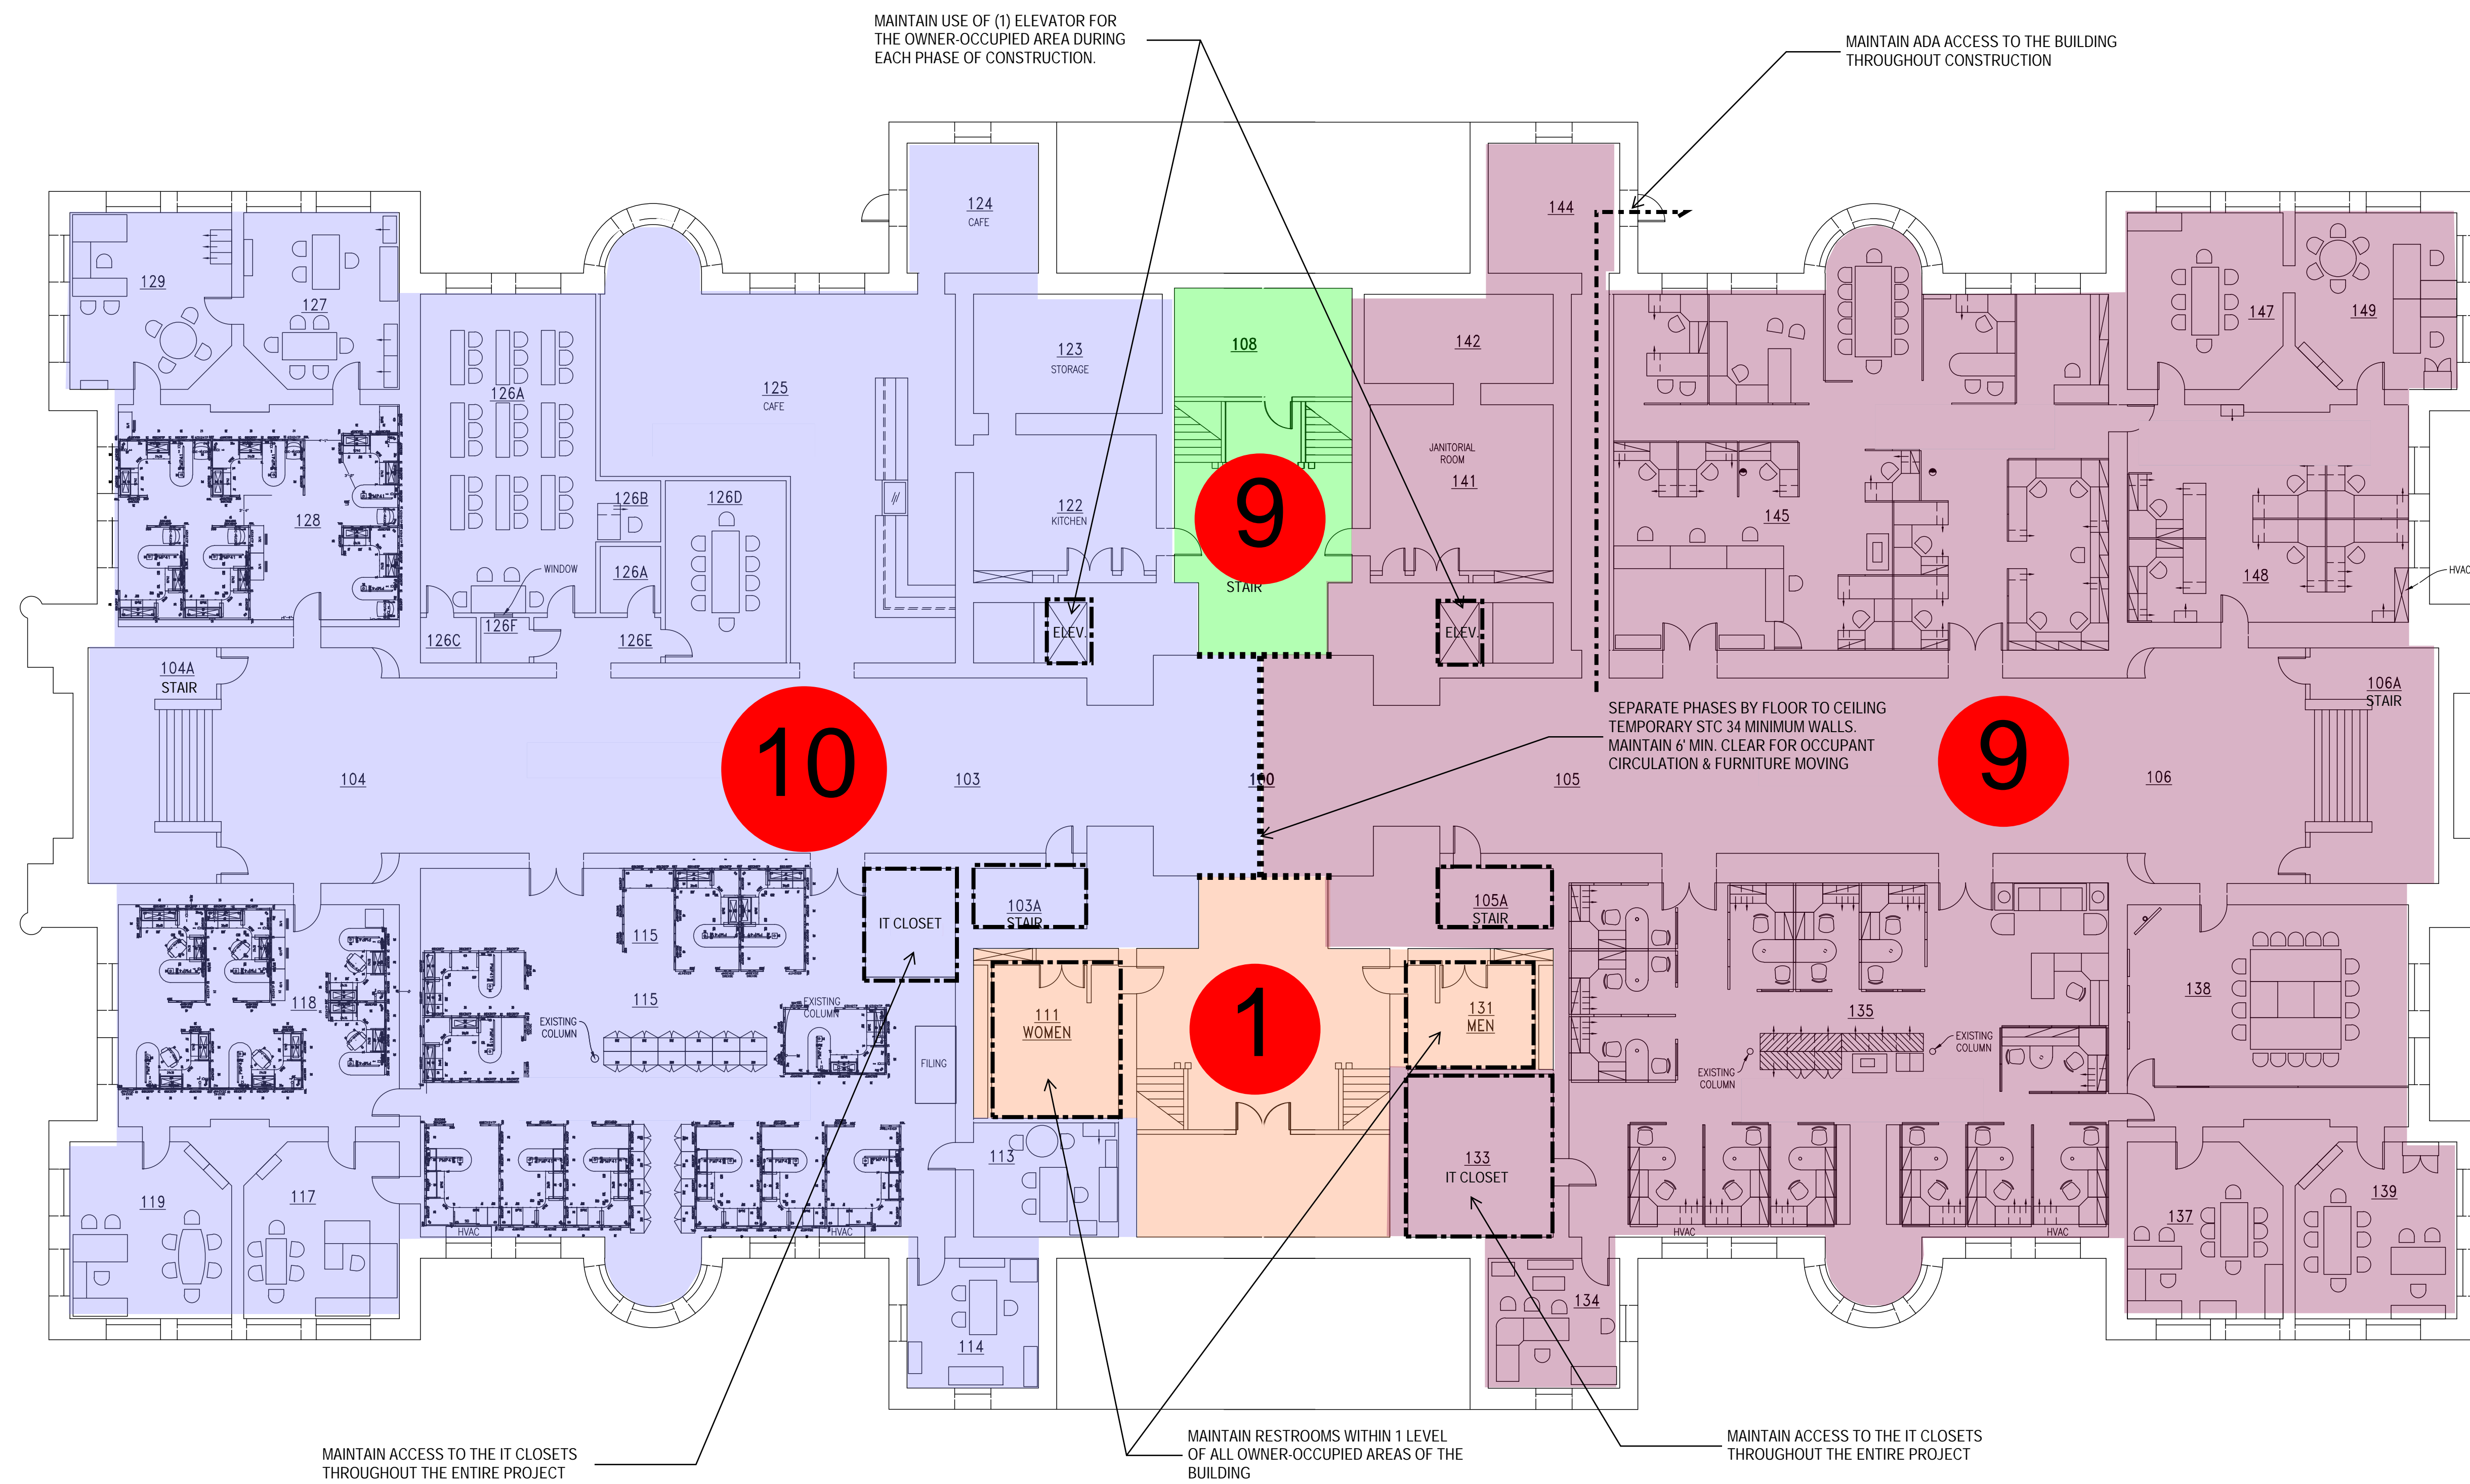

LEVEL 1

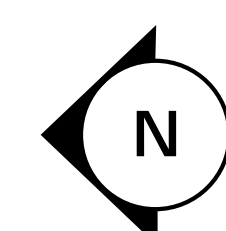

CONSTRUCTION DEVELOPMENT
SALT LAKE CITY AND COUNTY BUILDING SEISMIC REPAIRS
451 STATE ST.
SALT LAKE CITY, UT 84111
SALT LAKE CITY CORPORATION


451 STATE ST.
SALT LAKE CITY, UT 84111
OWNER PROJECT NO.: FAC20044
GSBS PROJECT NO.: 2021.065.00
ISSUED DATE: 03/24/2023
PHASING LEVEL 1

REVISIONS:

Feb 26, 2024 - Remove Art & Furniture
May 3, 2024 - Work Complete

March 27, 2024 - Remove Art & Furniture
June 4, 2024 - Work Complete

PHASE 1
PHASE 7
PHASE 7
PHASE 8
GENERAL NOTES: 1) CONSTRUCT THE REPAIR PROJECT IN PHASES. CONTRACTOR MUST OBTAIN CERTIFICATE OF OCCUPANCY FOR EACH PHASE. 2) MAINTAIN (2) MEANS OF EGRESS FOR THE OWNER-OCCUPIED SPACE DURING EACH PHASE OF CONSTRUCTION

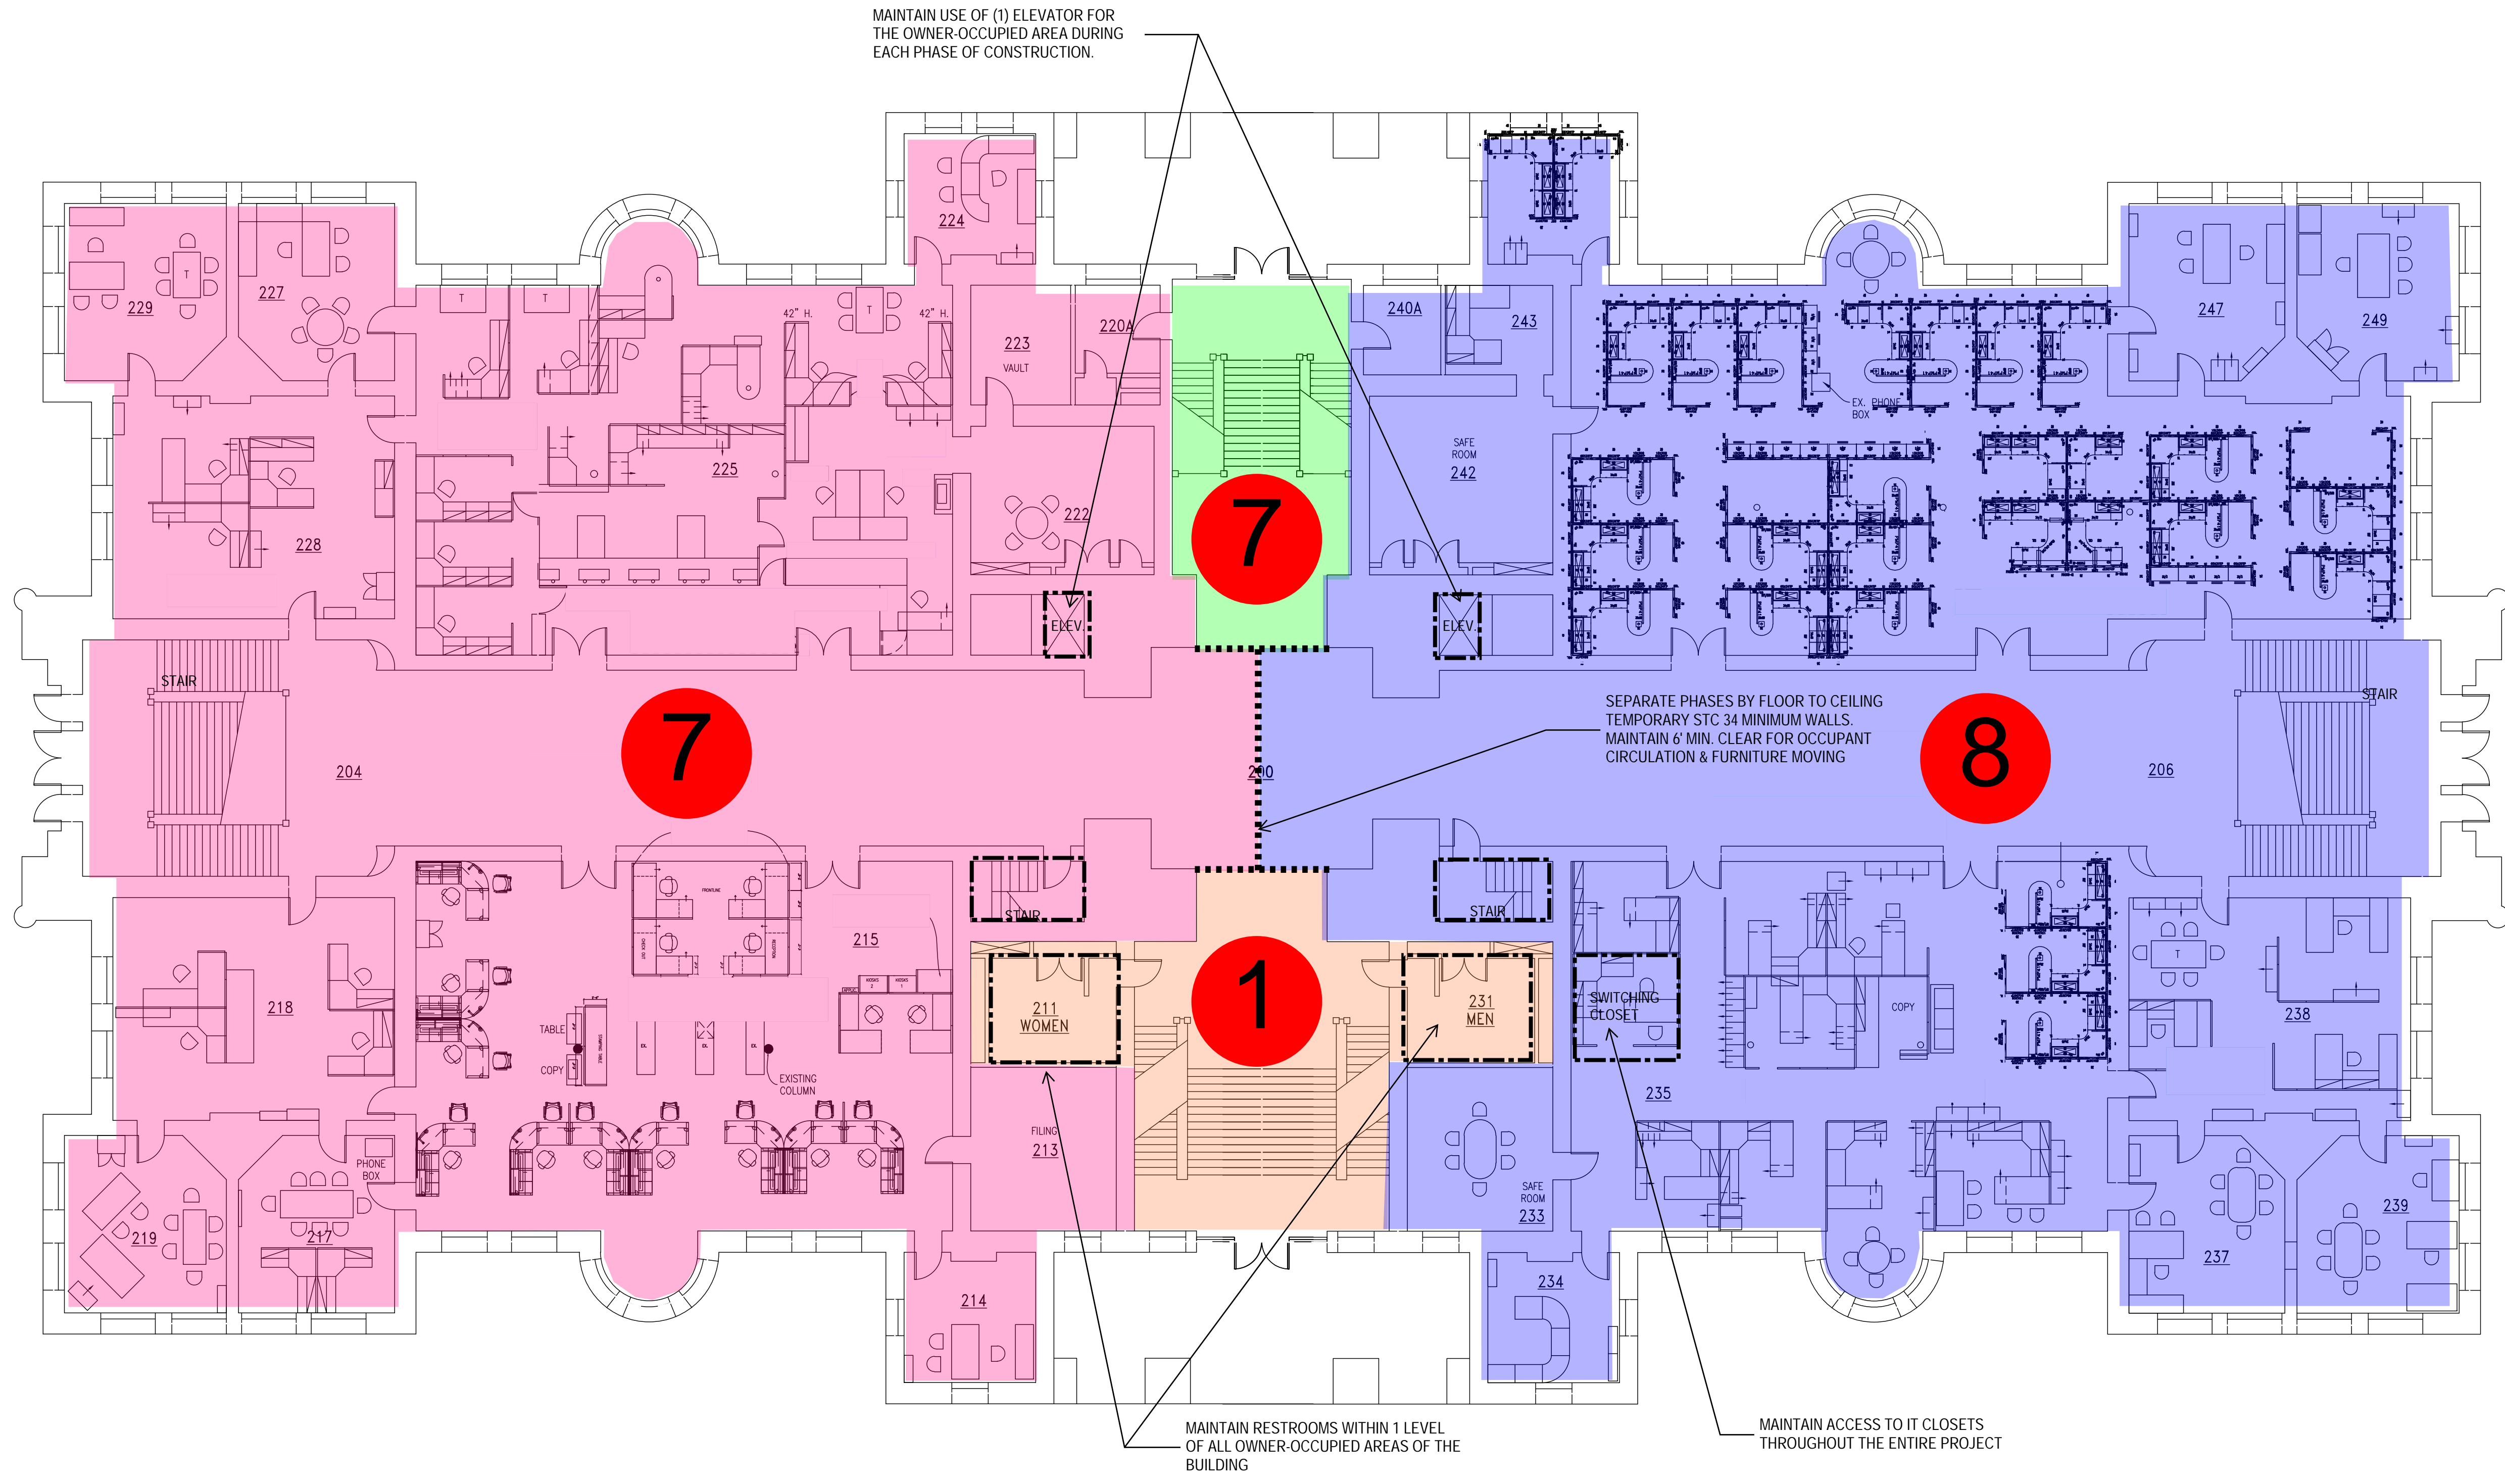


LEVEL 2

CONSTRUCTION DEVELOPMENT
SALT LAKE CITY AND COUNTY BUILDING SEISMIC REPAIRS
451 STATE ST.
SALT LAKE CITY, UT 84111
SALT LAKE CITY CORPORATION


451 STATE ST.
SALT LAKE CITY, UT 84111
OWNER PROJECT NO.: FAC20044
GSBS PROJECT NO.: 2021.065.00
ISSUED DATE: 03/24/2023
PHASING LEVEL 2

REVISIONS:

	PHASE 1
October 19 - Remove Art & Furniture December 22 - Work Complete	PHASE 3
December 7 - Remove Art & Furniture February 29, 2024 - Work Complete	PHASE 5
GENERAL NOTES: 1) CONSTRUCT THE REPAIR PROJECT IN PHASES. CONTRACTOR MUST OBTAIN CERTIFICATE OF OCCUPANCY FOR EACH PHASE. 2) MAINTAIN (2) MEANS OF EGRESS FOR THE OWNER-OCCUPIED SPACE DURING EACH PHASE OF CONSTRUCTION	

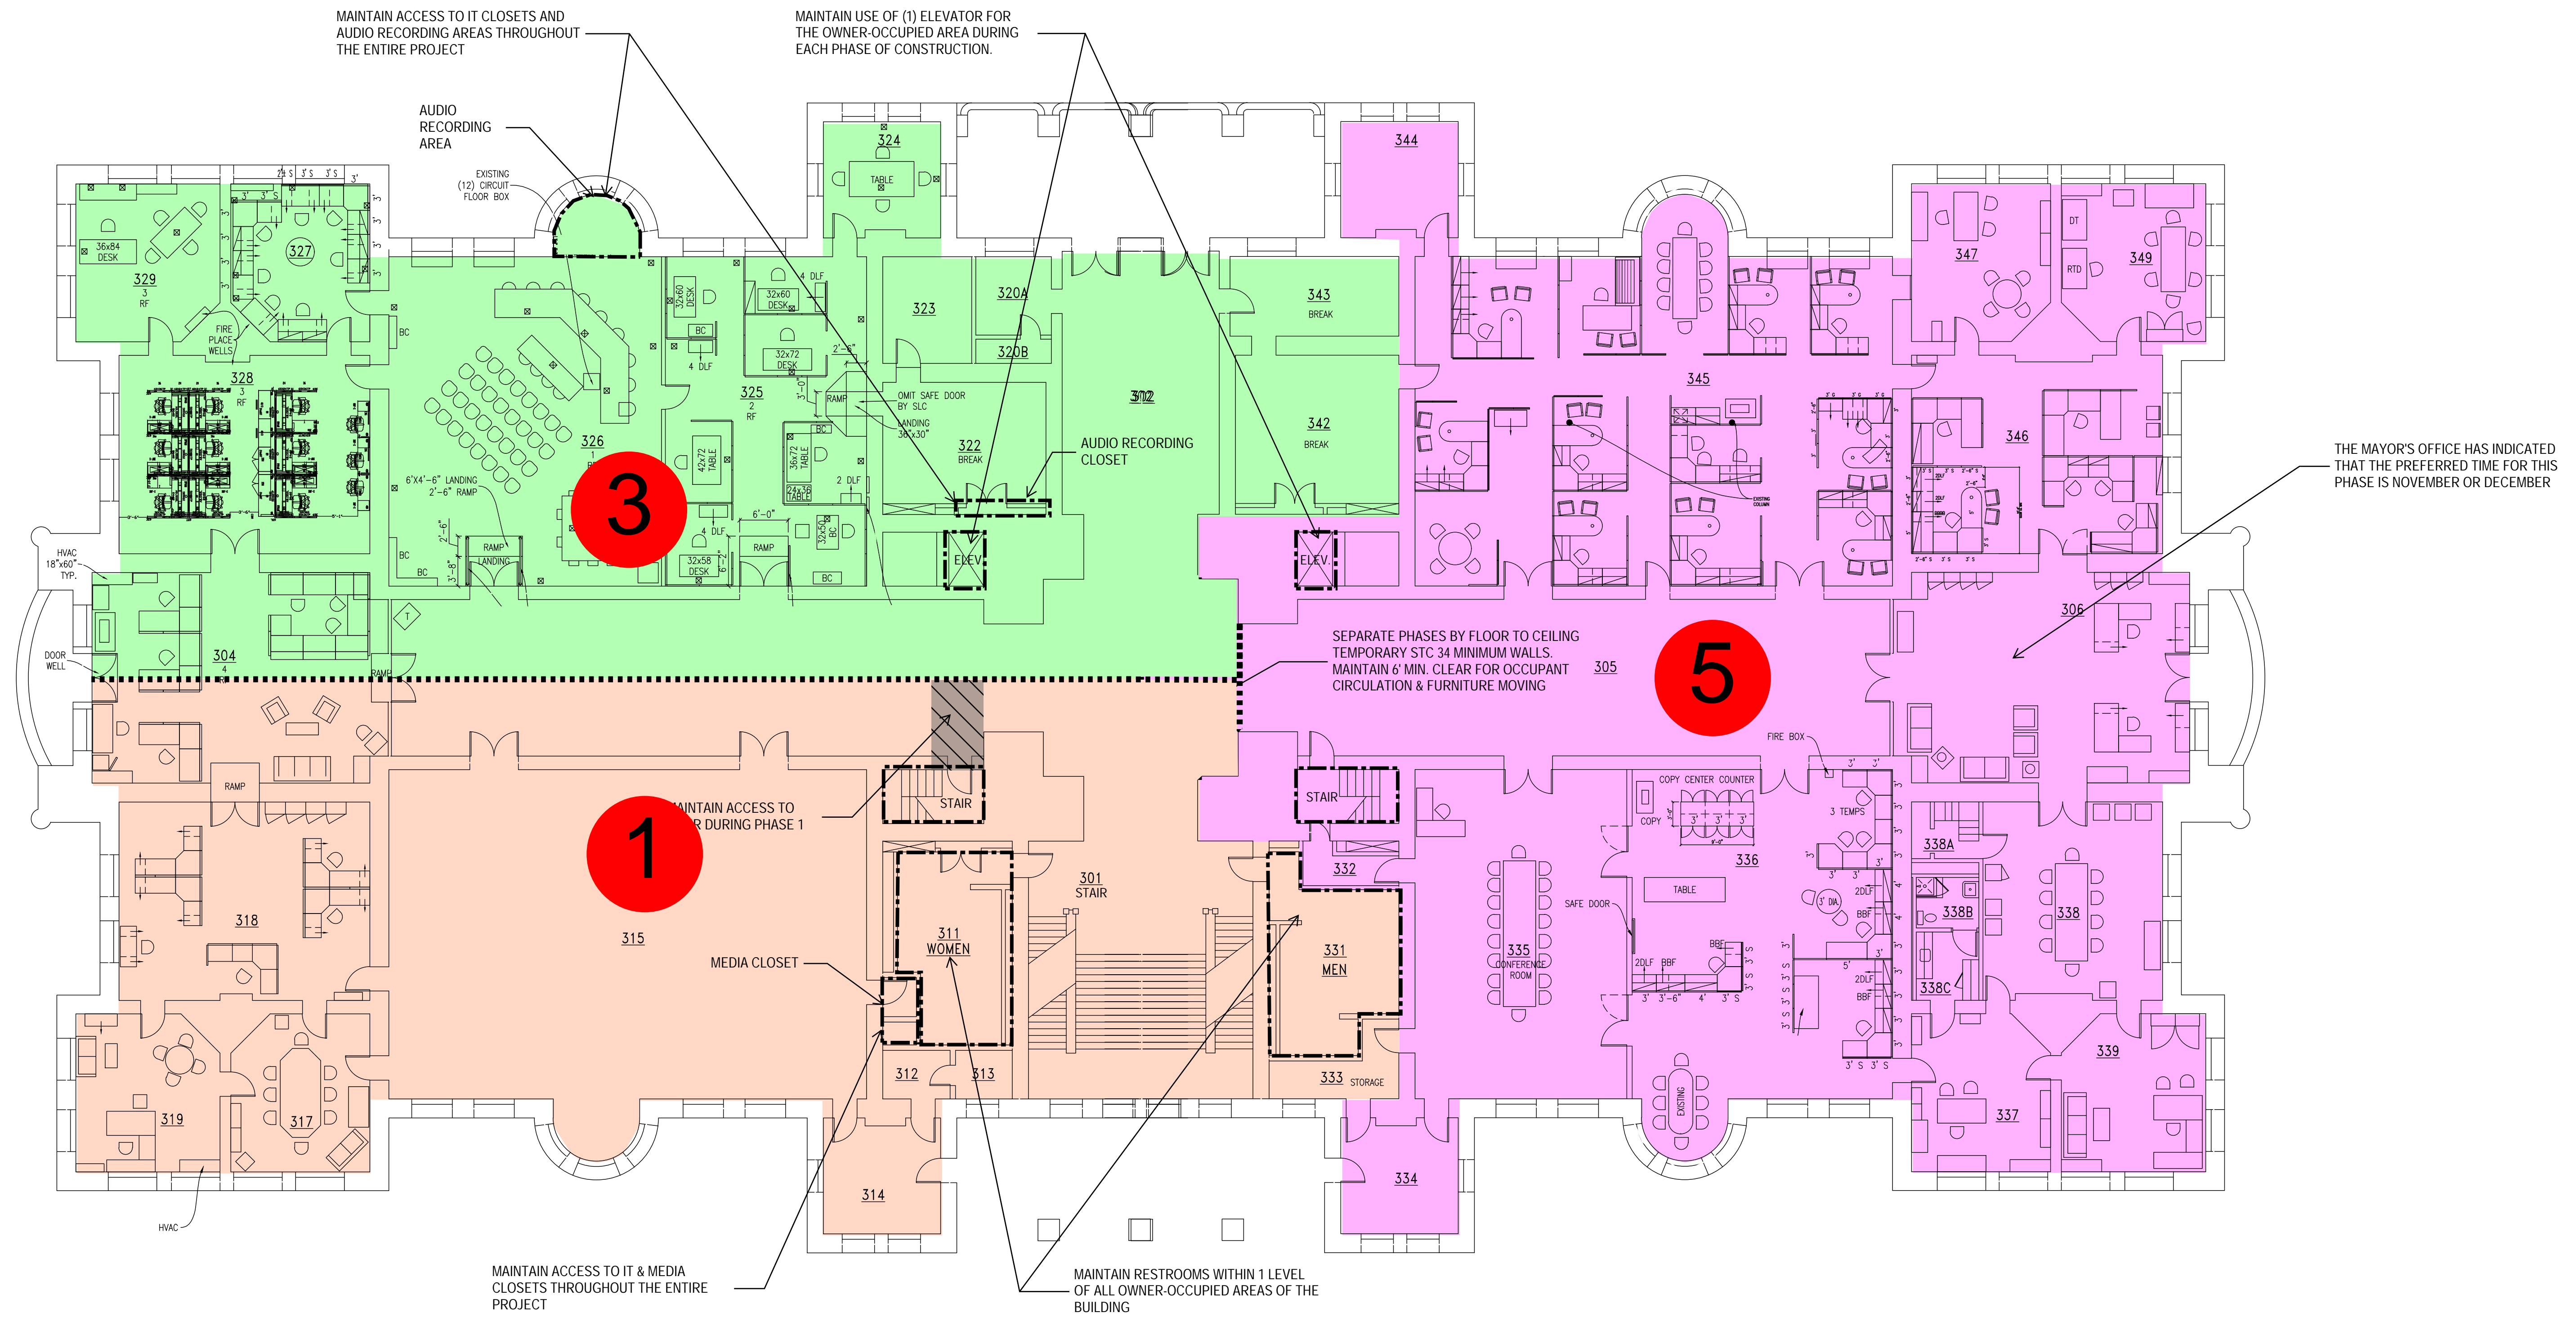

LEVEL 3

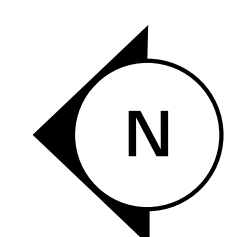

CONSTRUCTION DEVELOPMENT
SALT LAKE CITY AND COUNTY BUILDING SEISMIC REPAIRS
451 STATE ST.
SALT LAKE CITY, UT 84111
SALT LAKE CITY CORPORATION


451 STATE ST.
SALT LAKE CITY, UT 84111
OWNER PROJECT NO.: FAC20044
GSBS PROJECT NO.: 2021.065.00
ISSUED DATE: 03/24/2023
PHASING LEVEL 3

REVISIONS:


January 22, 2024 - Remove Art & Furniture
March 26, 2024 - Work Complete

November 3 - Remove Art & Furniture
January 18 - Work Complete

	PHASE 1
	PHASE 6
	PHASE 4
GENERAL NOTES: 1) CONSTRUCT THE REPAIR PROJECT IN PHASES. CONTRACTOR MUST OBTAIN CERTIFICATE OF OCCUPANCY FOR EACH PHASE. 2) MAINTAIN (2) MEANS OF EGRESS FOR THE OWNER-OCCUPIED SPACE DURING EACH PHASE OF CONSTRUCTION	

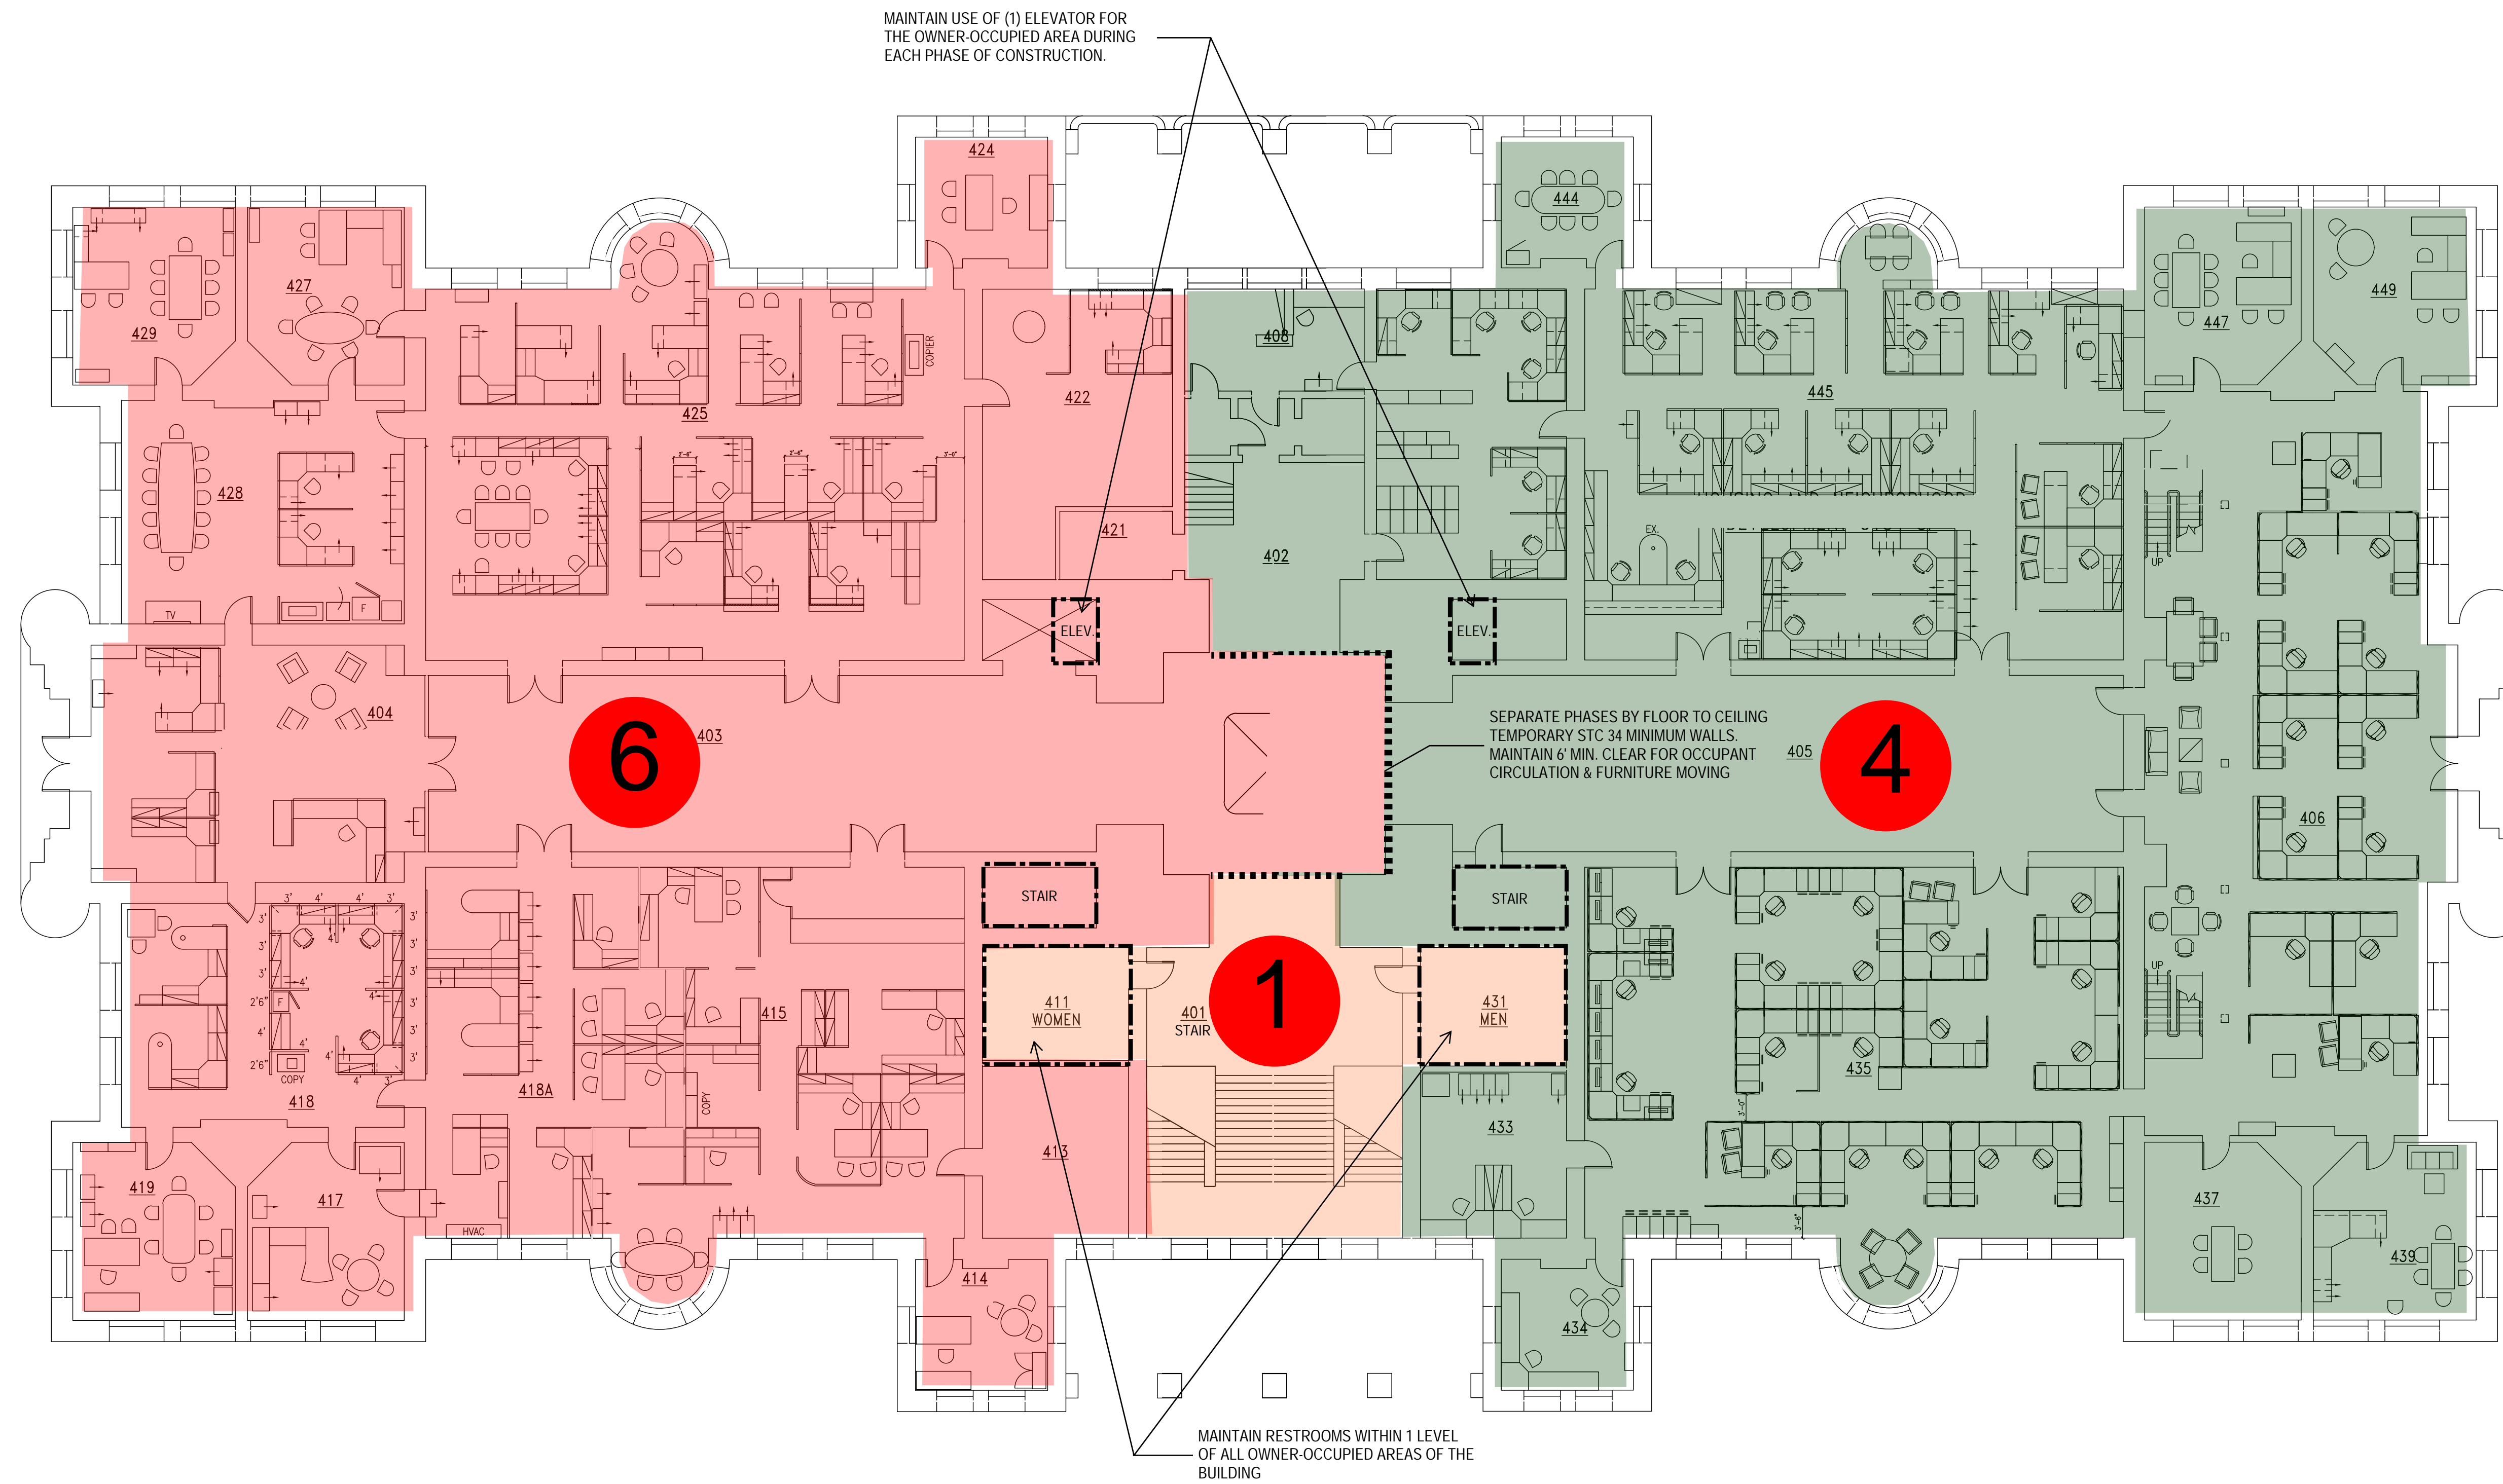

LEVEL 4

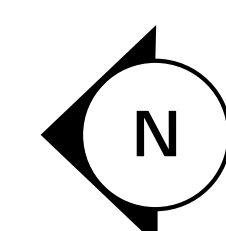

CONSTRUCTION DEVELOPMENT
SALT LAKE CITY AND COUNTY BUILDING SEISMIC REPAIRS
451 STATE ST.
SALT LAKE CITY, UT 84111
SALT LAKE CITY CORPORATION

451 STATE ST.
SALT LAKE CITY, UT 84111
OWNER PROJECT NO.: FAC20044
GSBS PROJECT NO.: 2021.065.00
ISSUED DATE: 03/24/2023
PHASING LEVEL 4