



IRRIGATION LINE
(COLOR VARIES BY MAIN)



MANUAL DRAINS



AIR RELEASE VALVES




SPIGOT LOCATIONS


NOTE - SEE IRRIGATION PLANS FOR CONTROLLERS, WIRING,
AND INNER PLAT IRRIGATION COMPONENTS

Phasing Schedule (subject to change):

Phase 1: Complete	Phase 7: Complete
Phase 2: Complete	Phase 8: Complete
Phase 3: Complete	Phase 9: 6/16/25 to 7/3/25
Phase 4: Complete	Phase 10: 6/27/25 to 7/7/25
Phase 5: Complete	Phase 11: 6/23/25 to 7/18/25
Phase 6: Complete	Phase 12: 7/3/25 to 7/31/25

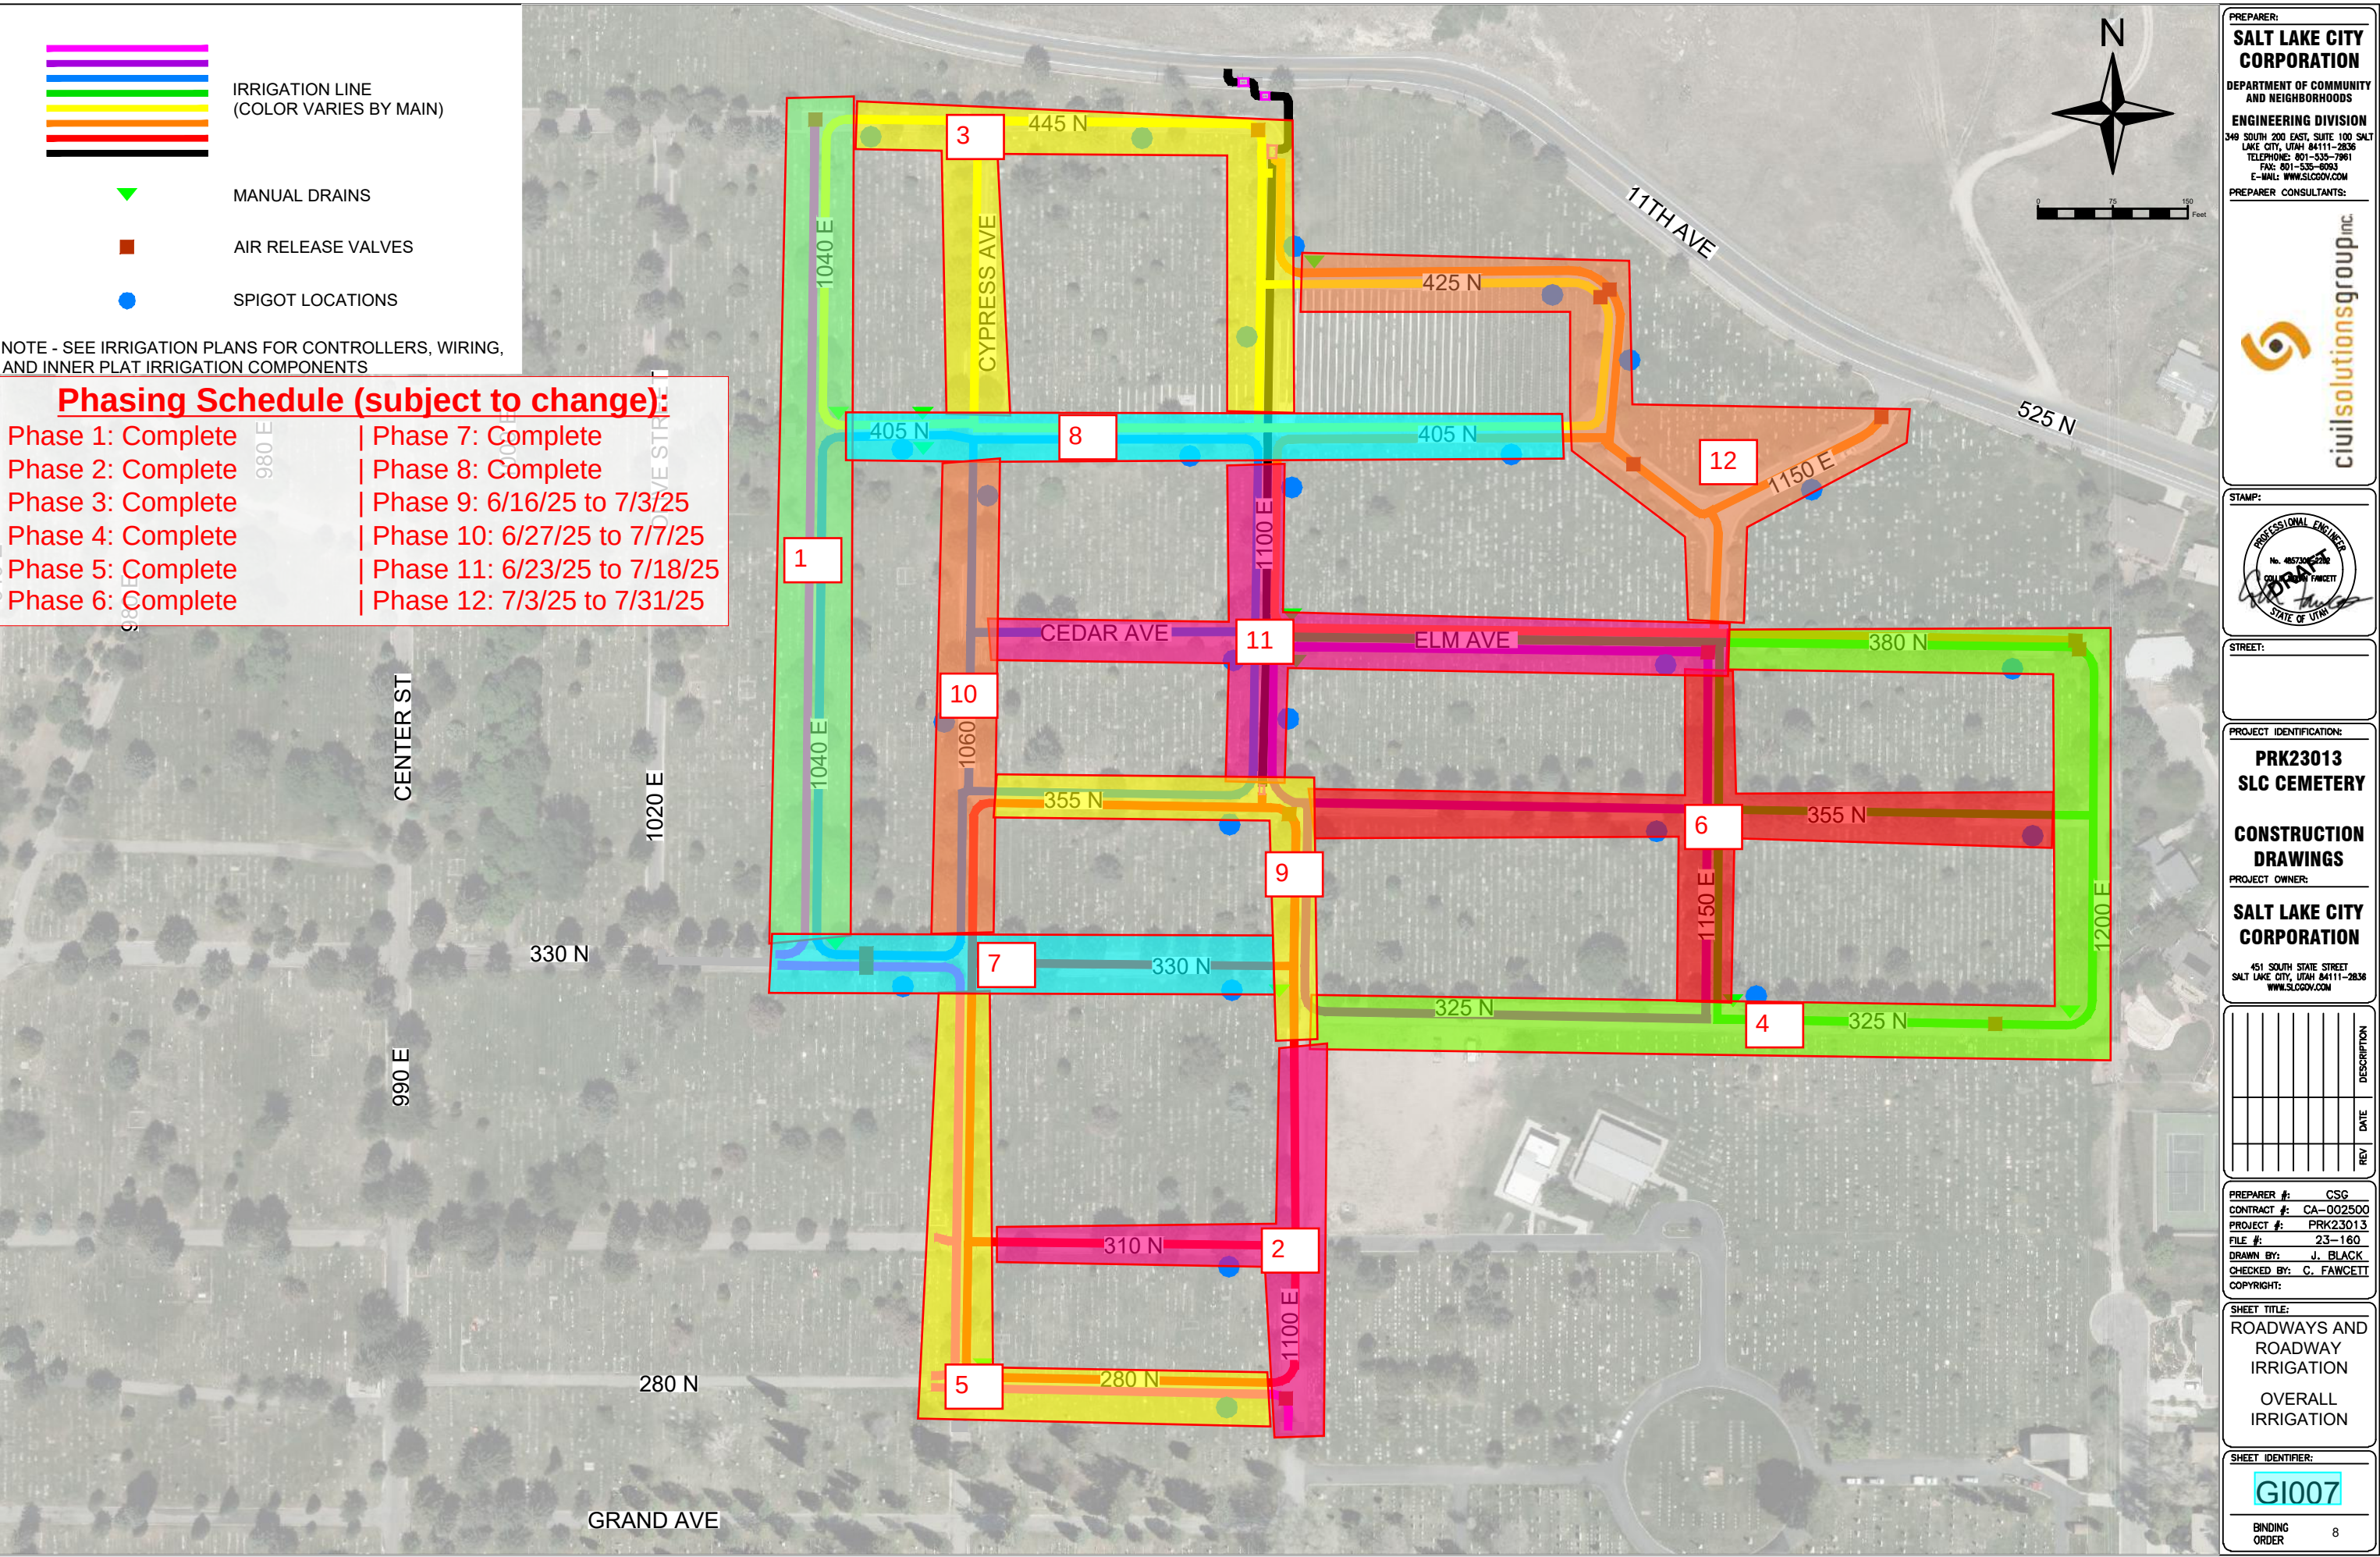

PREPARER:
SALT LAKE CITY CORPORATION
DEPARTMENT OF COMMUNITY
AND NEIGHBORHOODS
ENGINEERING DIVISION
349 SOUTH 200 EAST, SUITE 100 SALT
LAKE CITY, UTAH 84111-2836
TELEPHONE: 801-535-7861
FAX: 801-535-8093
E-MAIL: WWW.SLCCORV.COM
PREPARER CONSULTANTS:

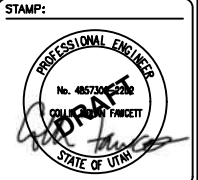

STREET:

PROJECT IDENTIFICATION:
PRK23013
SLC CEMETERY
CONSTRUCTION
DRAWINGS
PROJECT OWNER:

SALT LAKE CITY CORPORATION
451 SOUTH STATE STREET
SALT LAKE CITY, UTAH 84111-2836
WWW.SLCCORV.COM

REV	DATE	DESCRIPTION

PREPARER #: CSG
CONTRACT #: CA-002500
PROJECT #: PRK23013
FILE #: 23-180
DRAWN BY: J. BLACK
CHECKED BY: C. FAWCETT
COPYRIGHT:

SHEET TITLE:
ROADWAYS AND
ROADWAY
IRRIGATION
OVERALL
IRRIGATION

SHEET IDENTIFIER:
GI007
BINDING
ORDER 8