

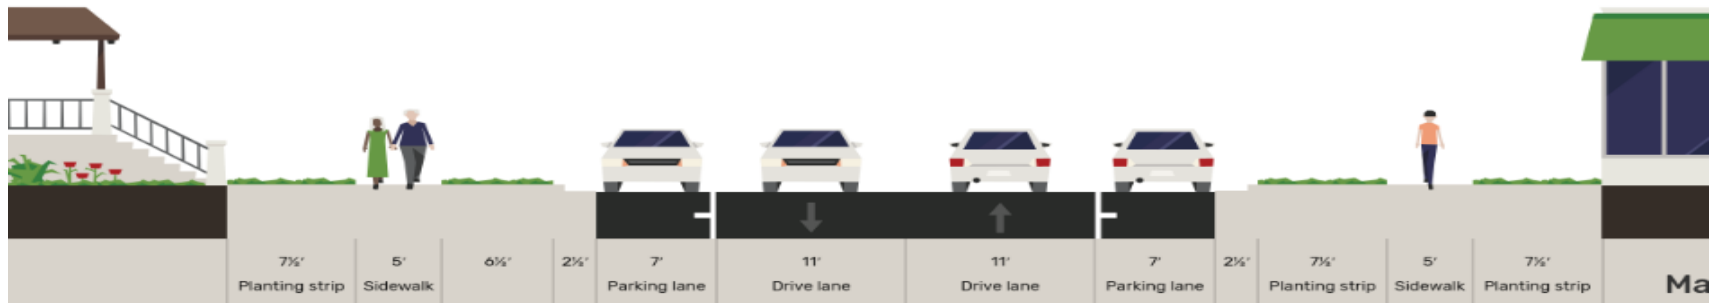


Final Design – Hollywood Ave to Walgreens

900 East

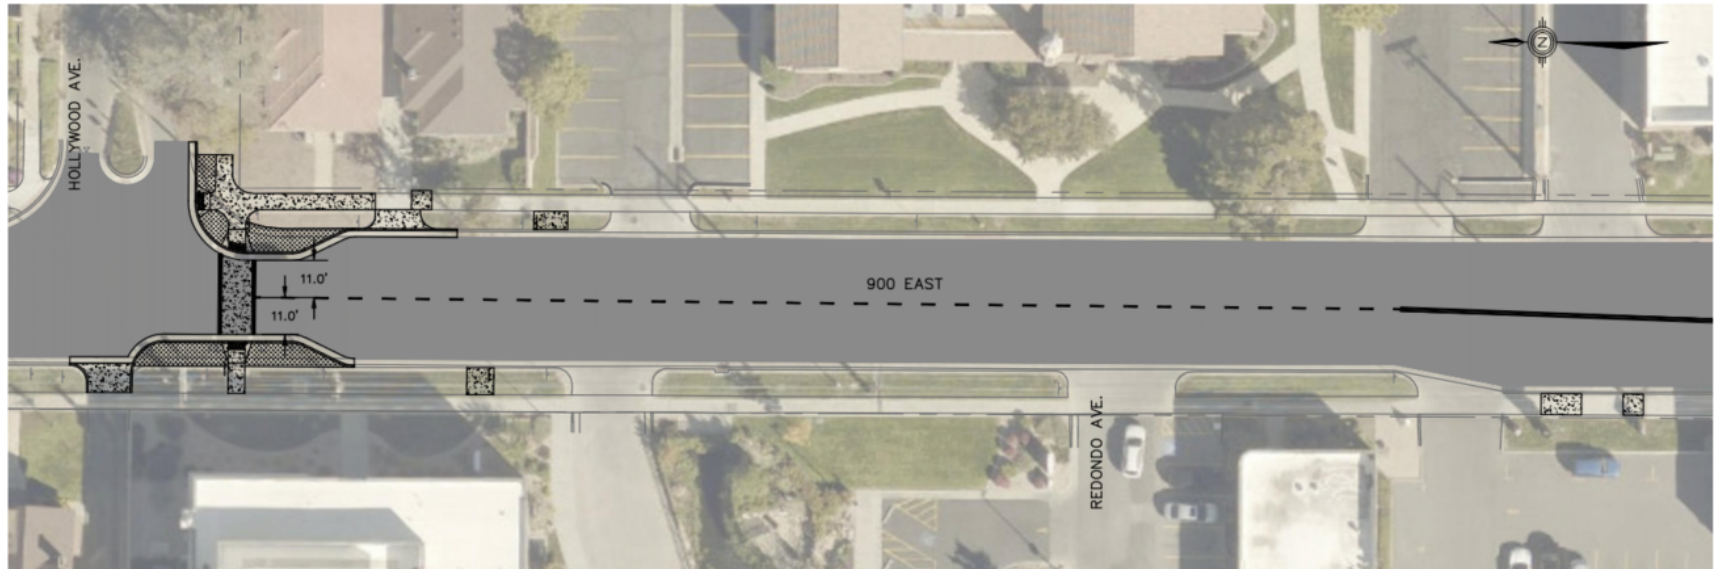


Final Design – 2100 S Intersection

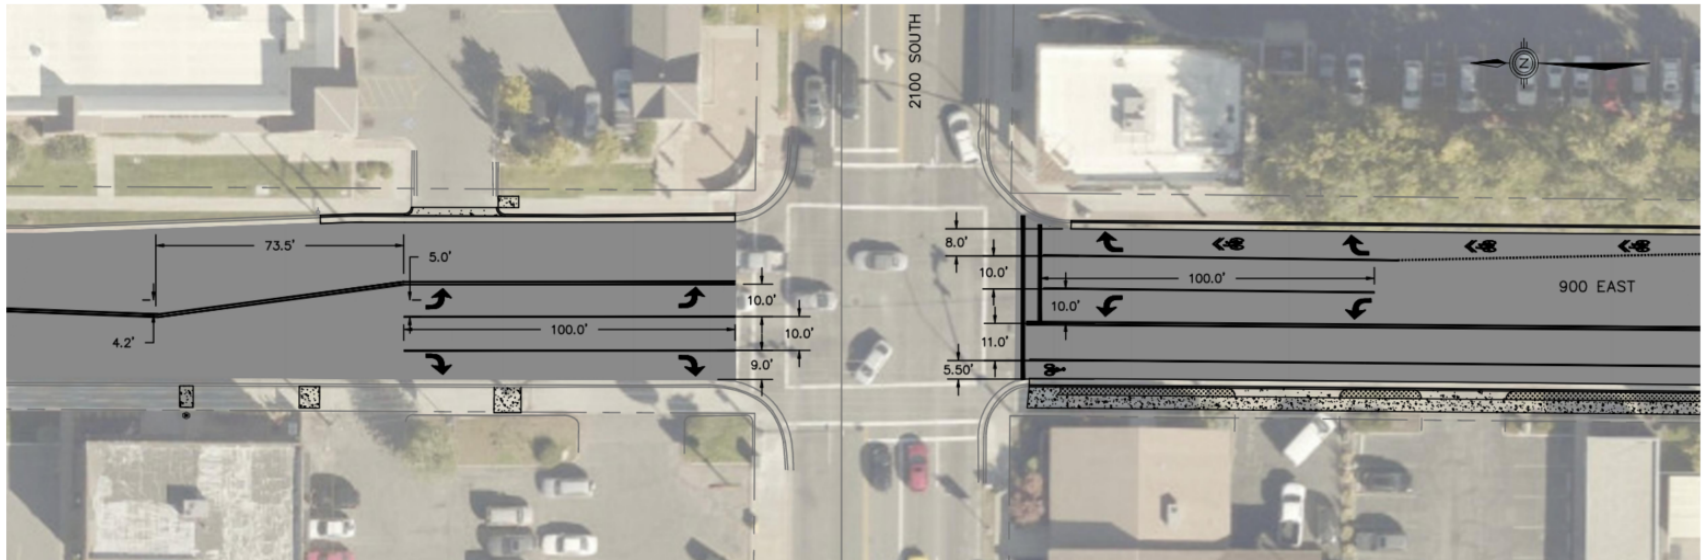


900 East




Final Design – Smith's to Fishers Cyclclery

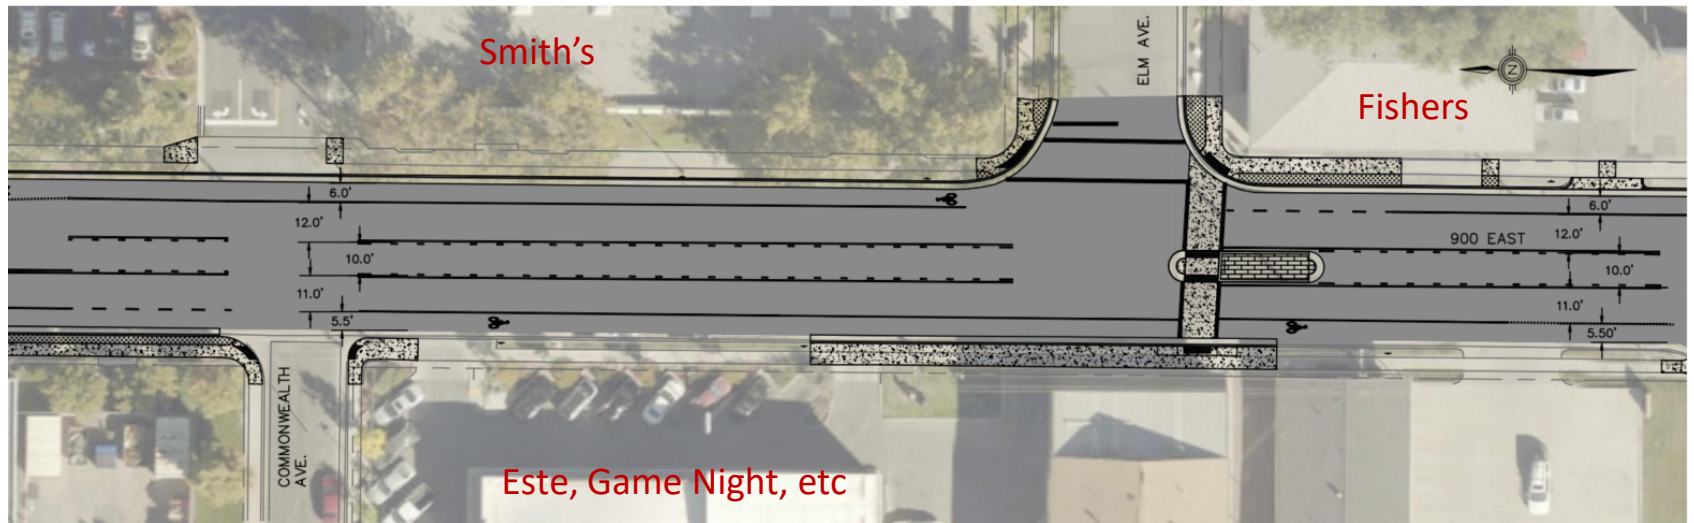


900 East

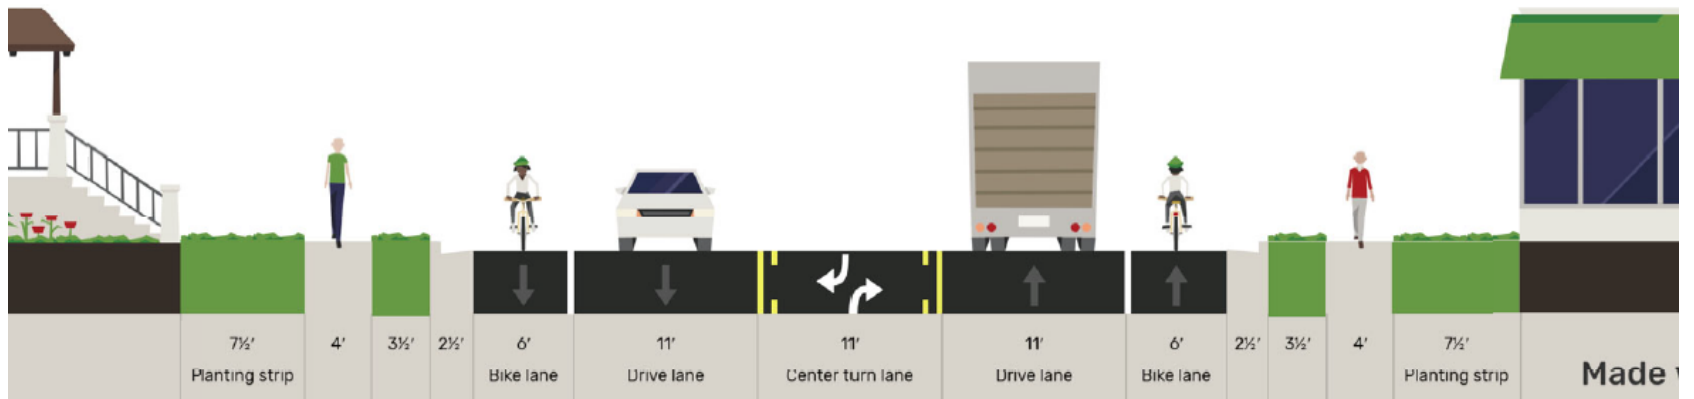


Final Design – S-Line

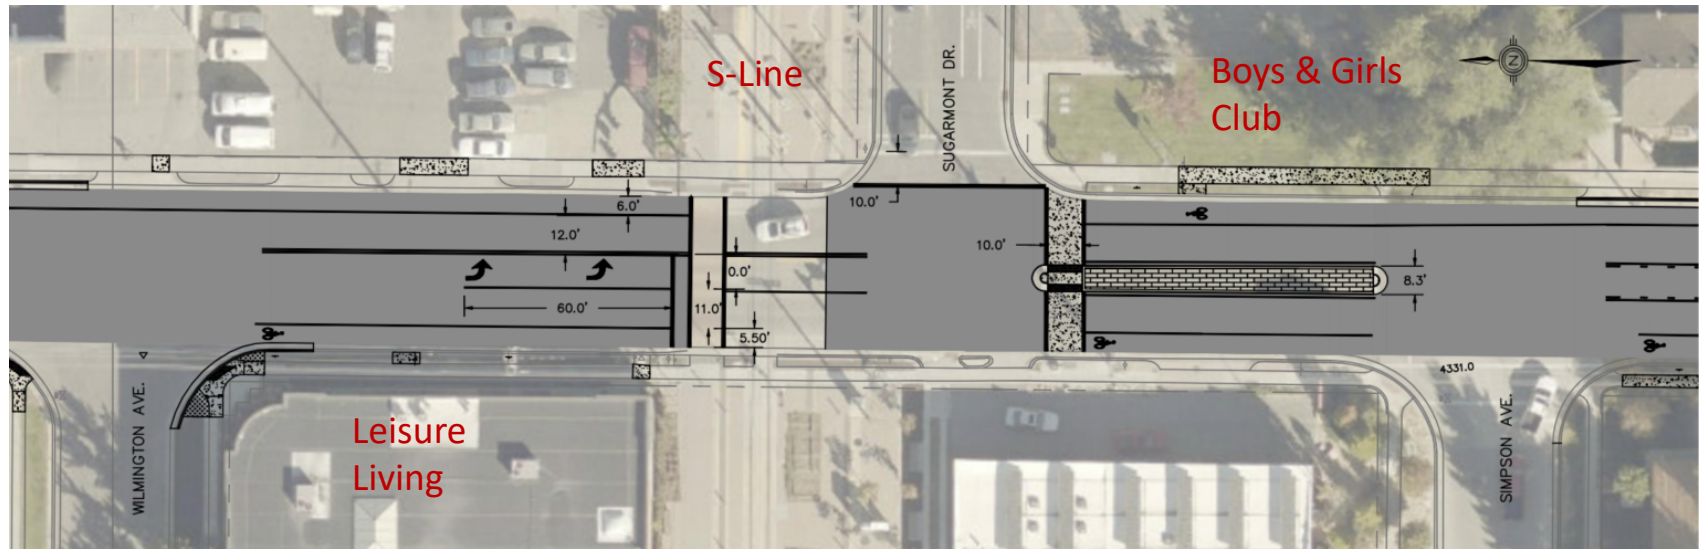


900 East

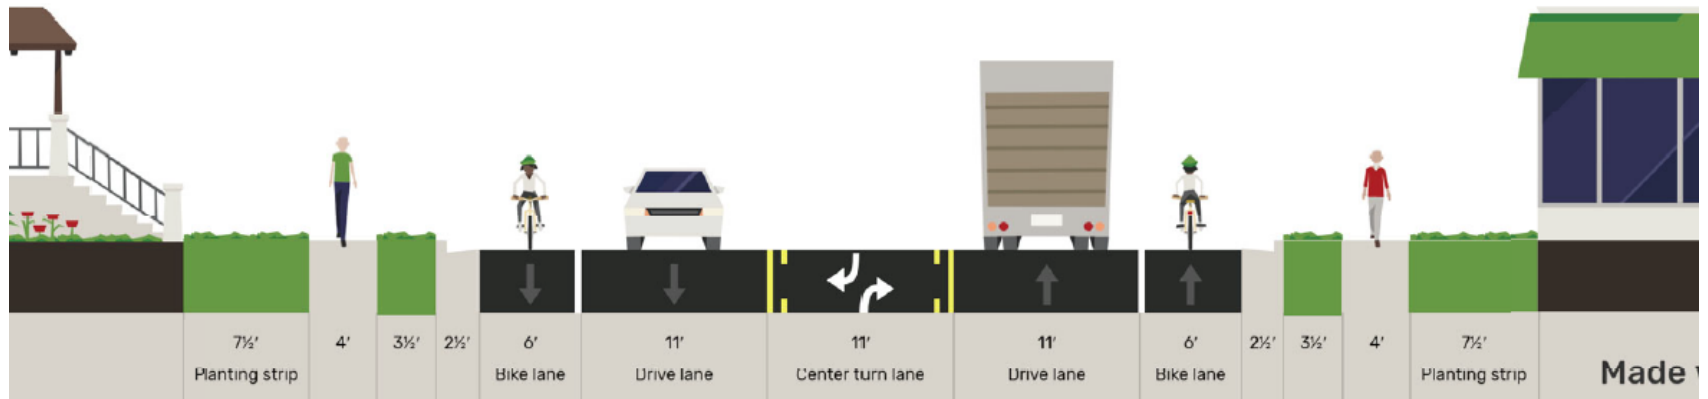


Final Design – Fairmont Park

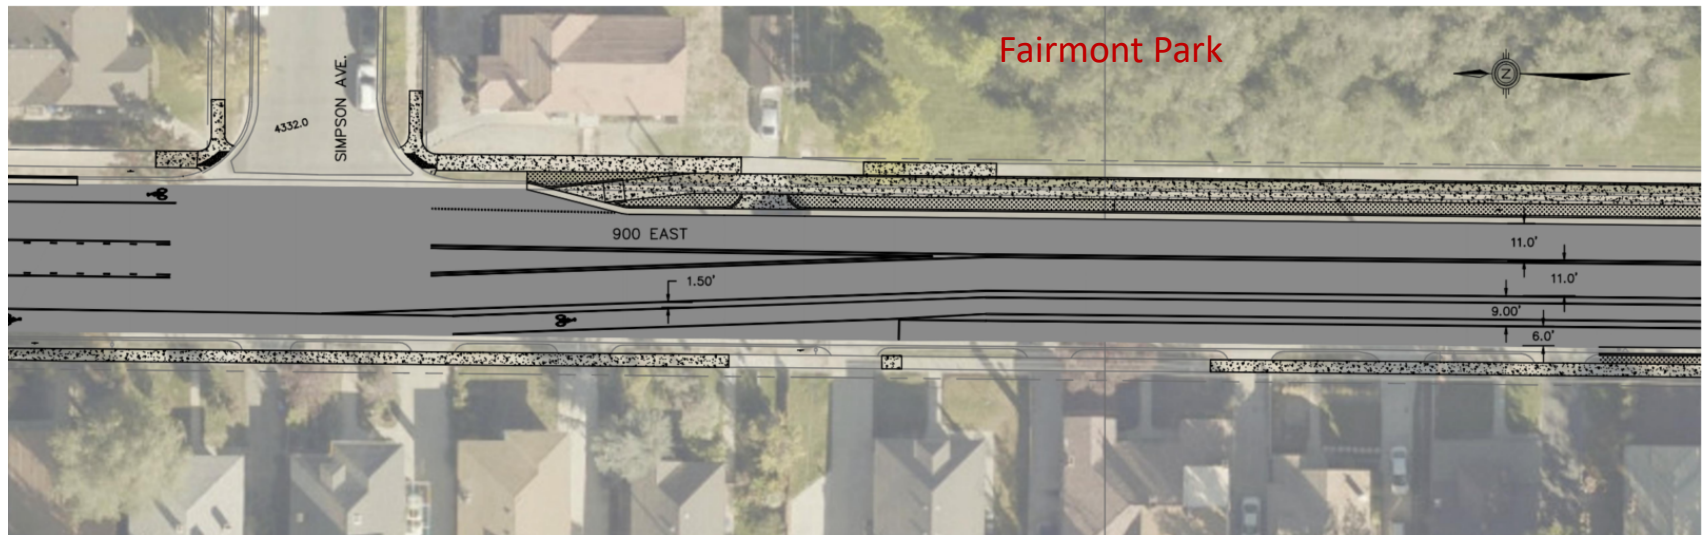


900 East

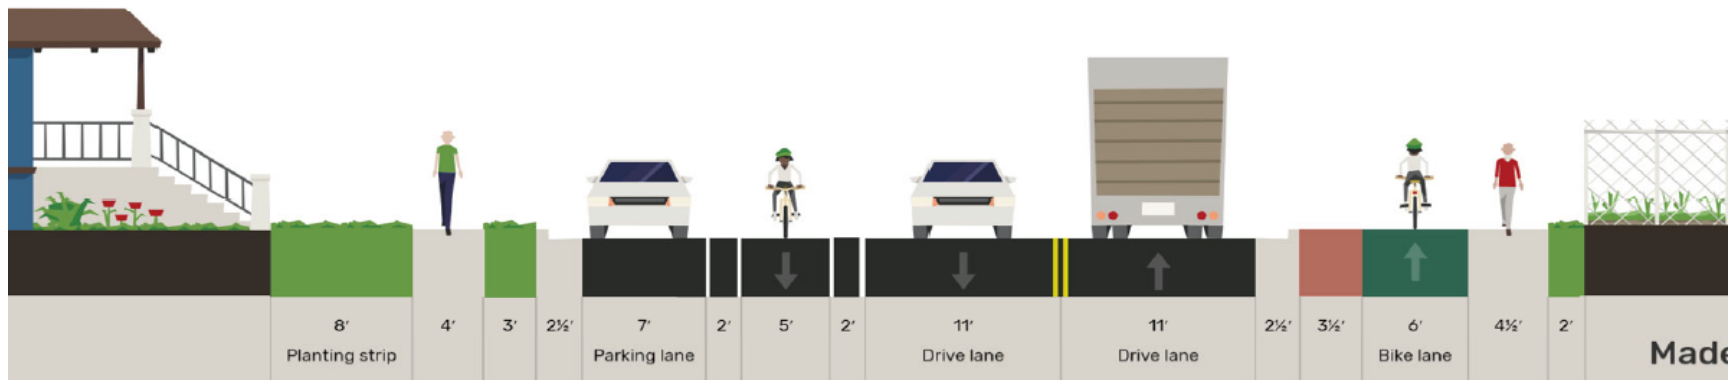

Final Design – I-80

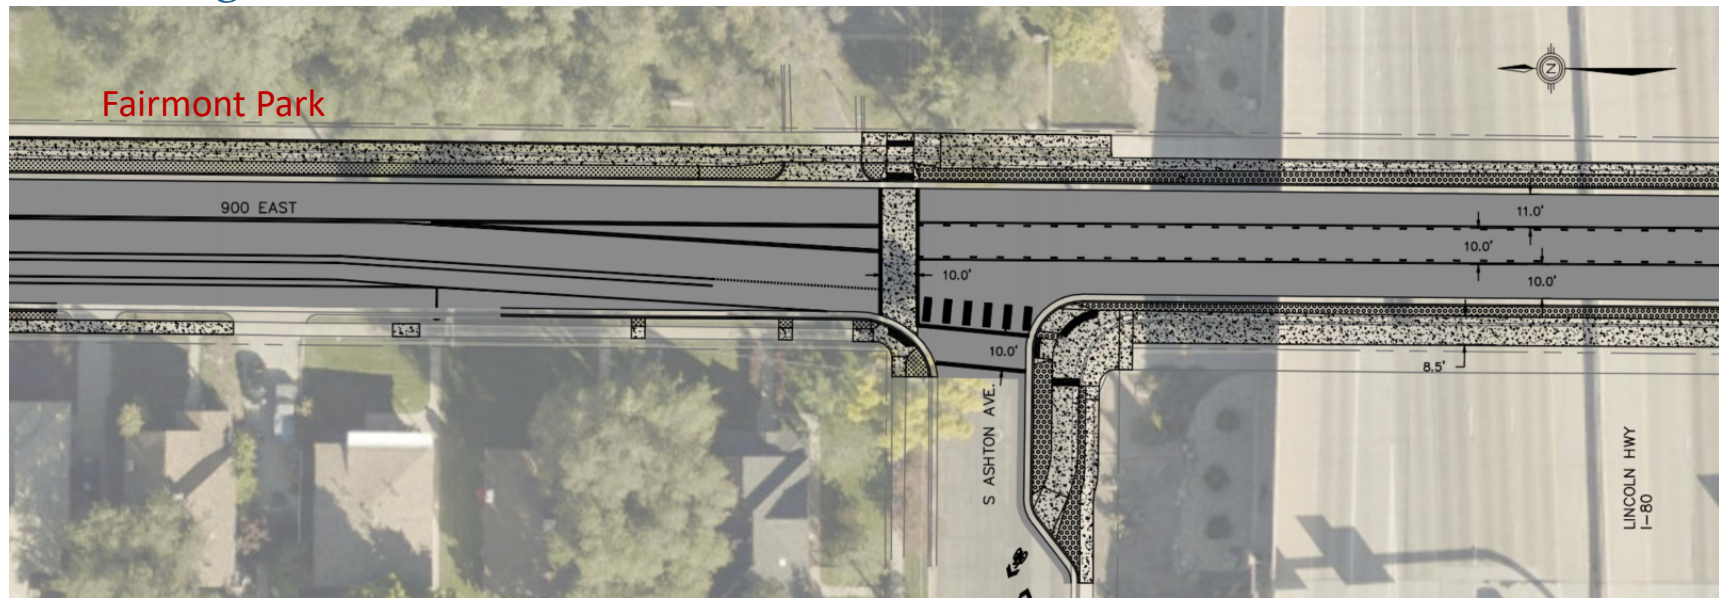


900 East

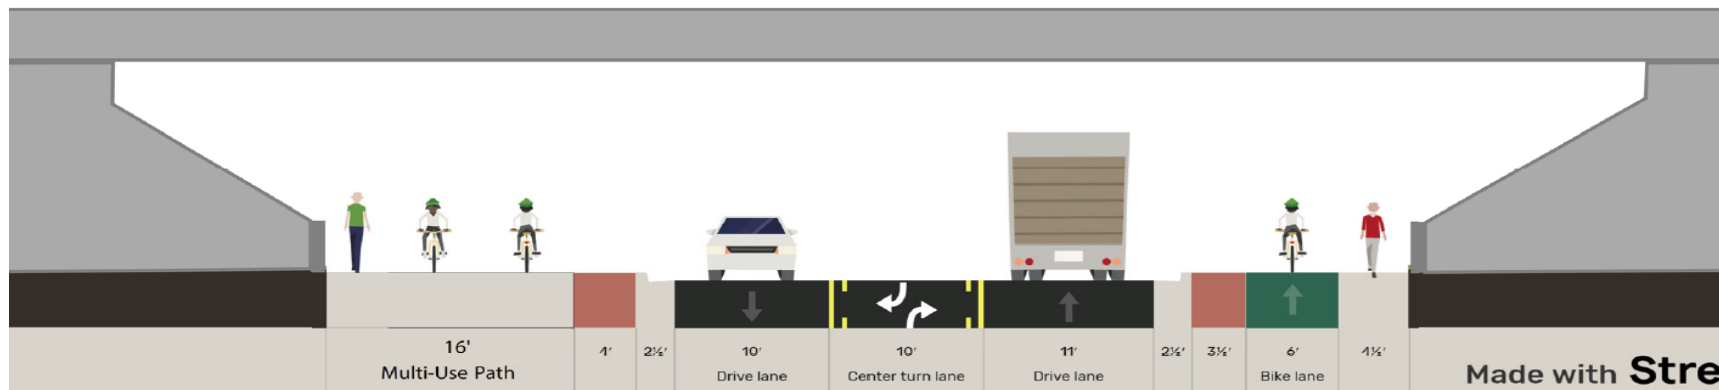


Made with **Stre**




Final Design – I-80/Golf Course

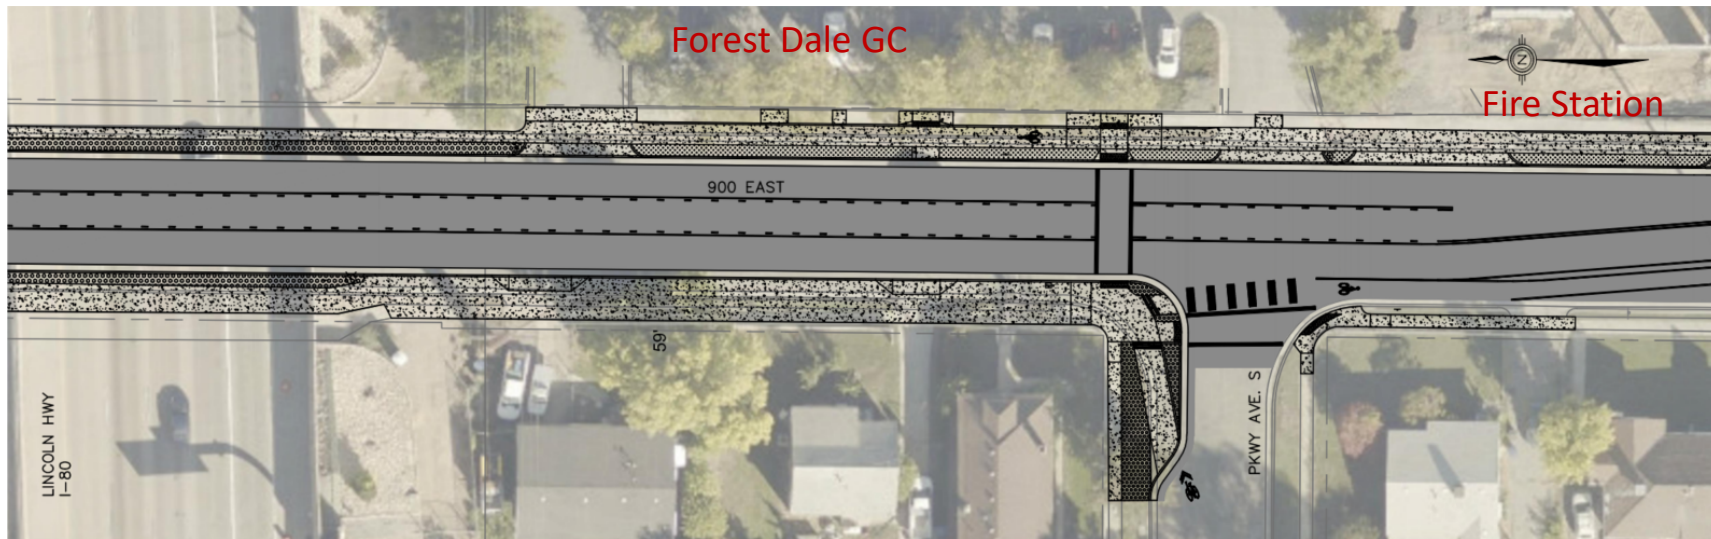


900 East

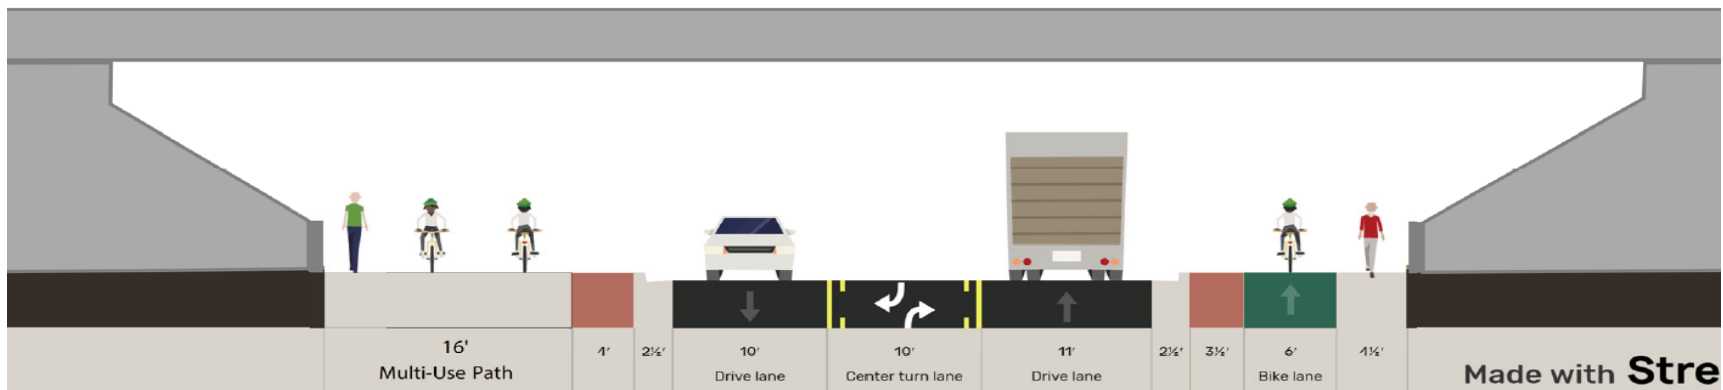


Final Design – Fire Station/Neptune Divers

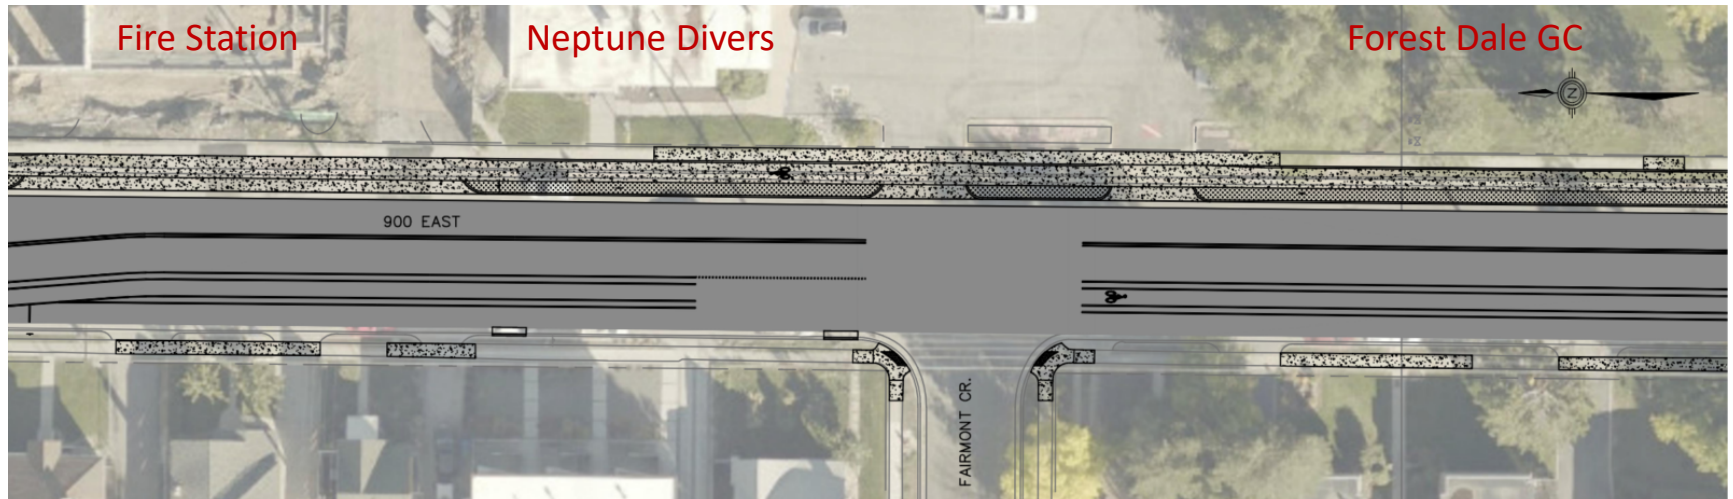


900 East

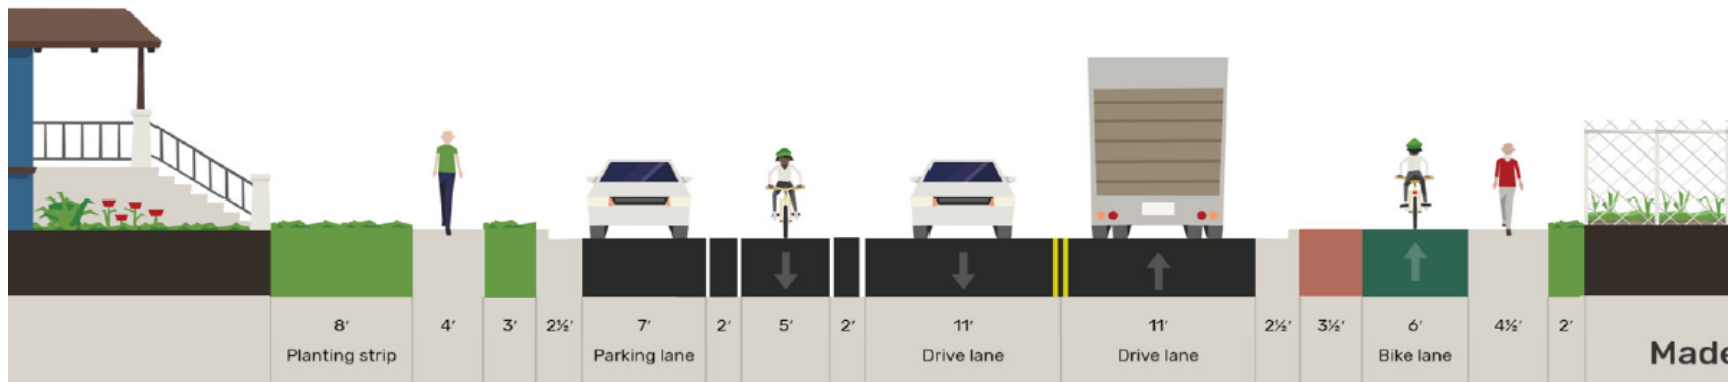

Final Design – Golf Course/Stratford Ave

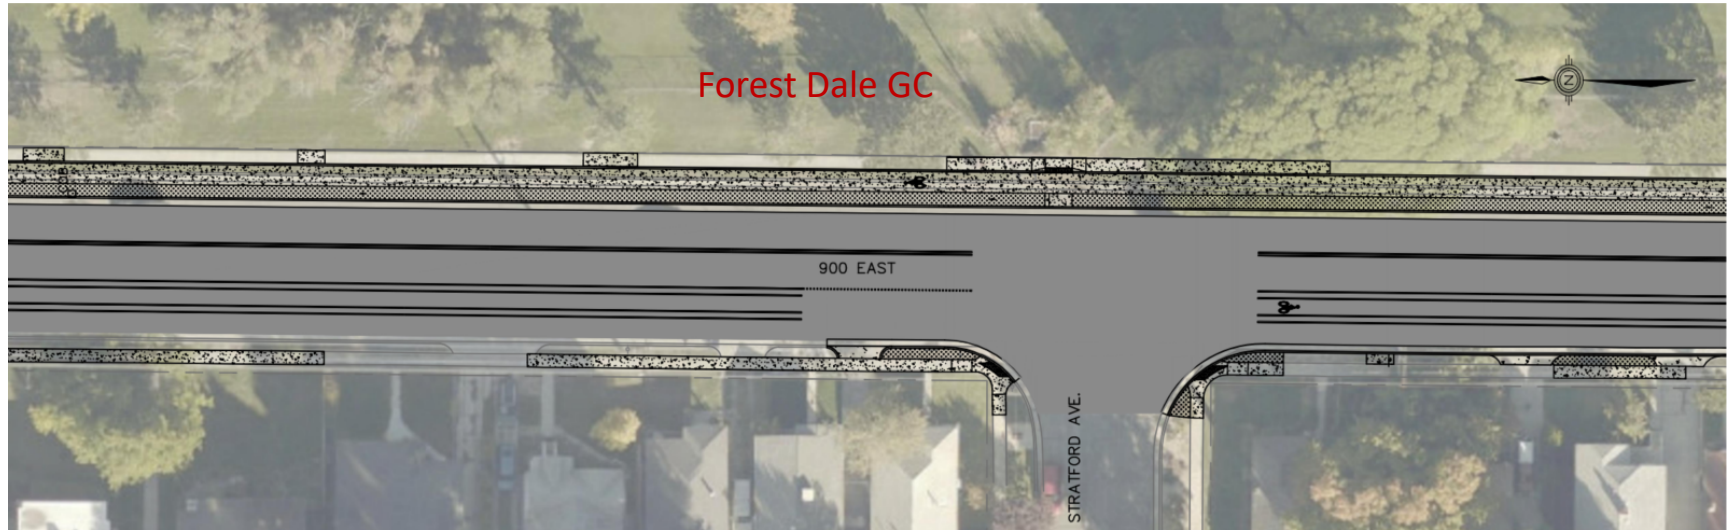


900 East

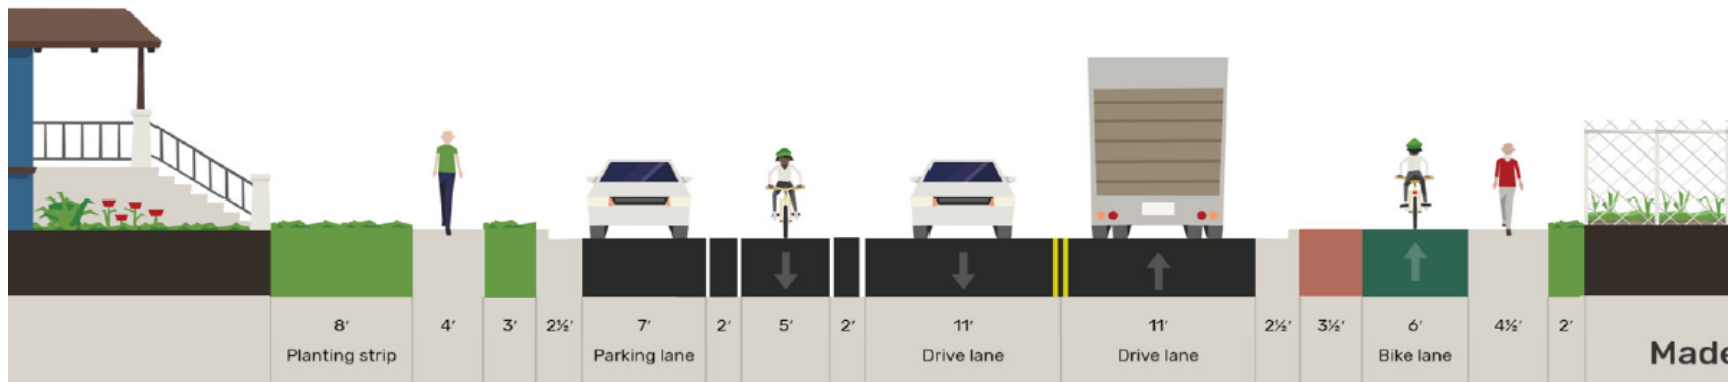


Final Design – Golf Course to Malvern Ave



900 East

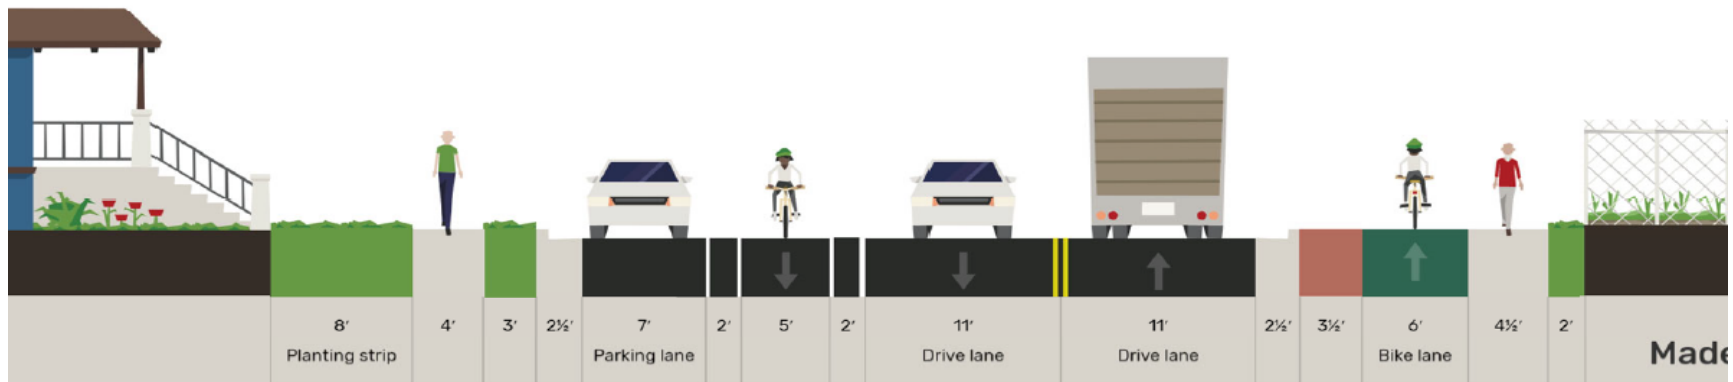

Final Design – 2700 South

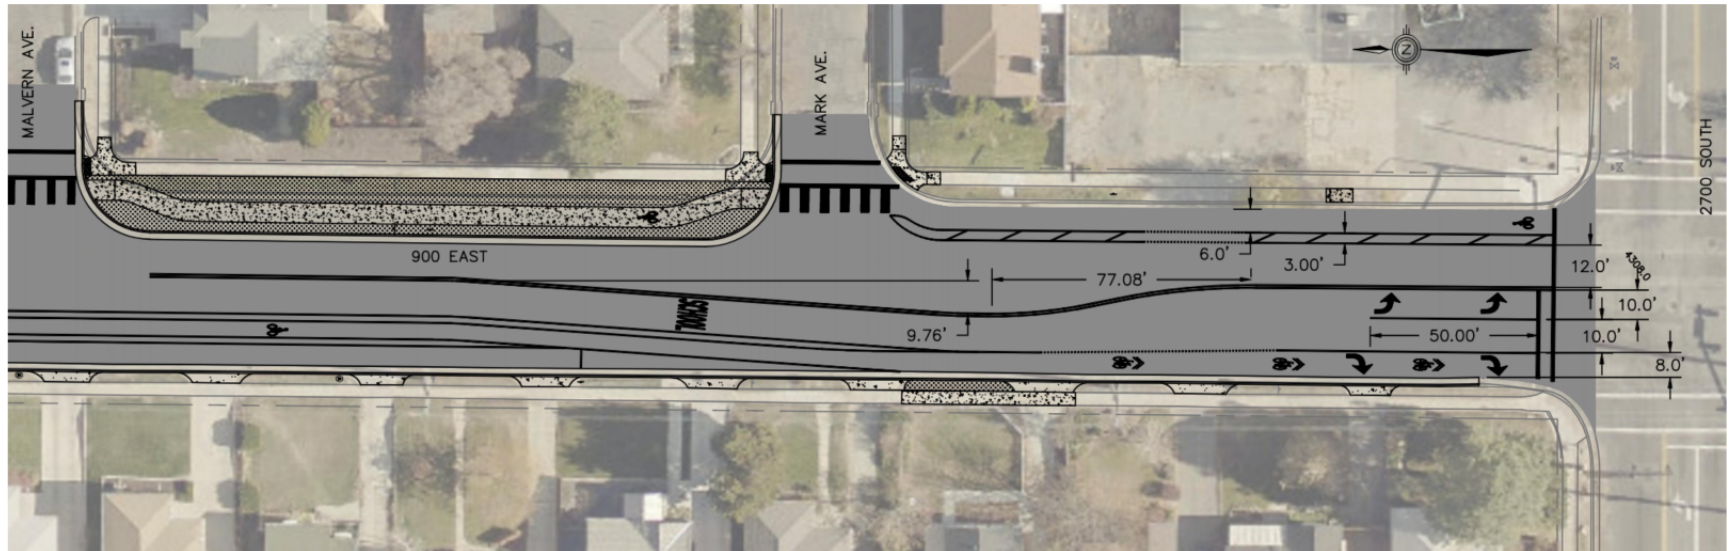

900 East

