




1 OVERALL LANDSCAPE PLAN  
1" = 30'-0"


\* THERE IS NO GUARANTEE THAT ITEMS SHOWN IN THIS DESIGN WILL BE INCLUDED IN THE FINAL CONSTRUCTED BUILD-OUT DUE TO LIMITED FUNDING.

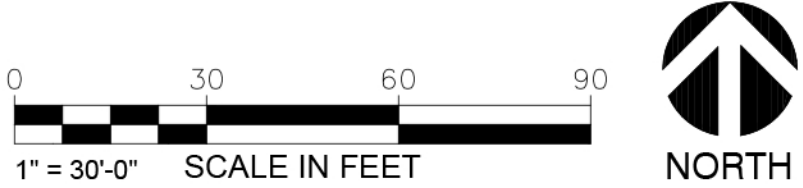

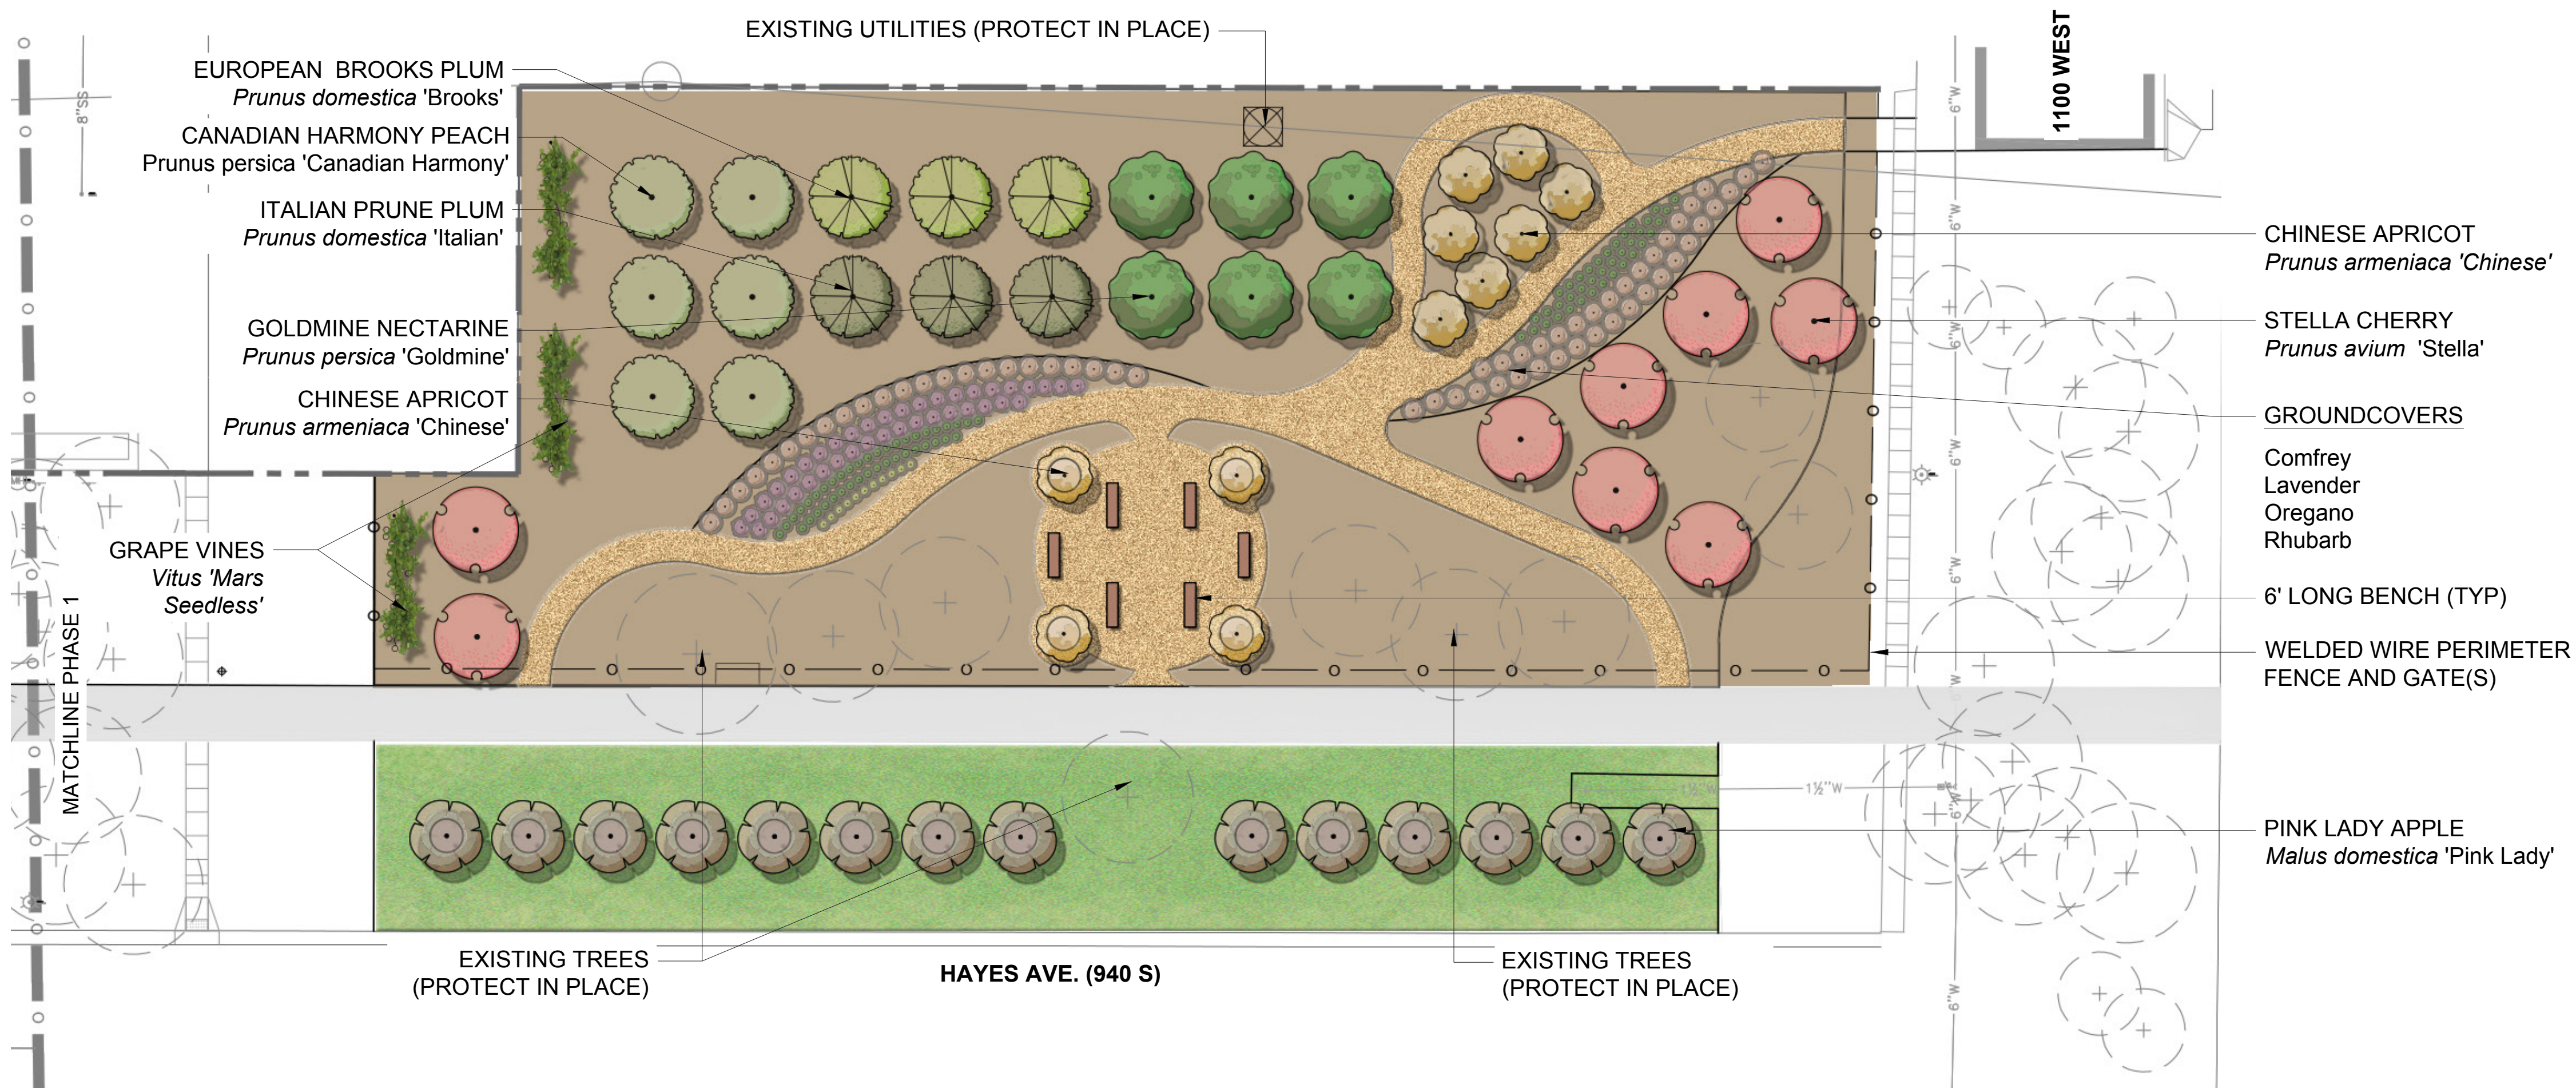

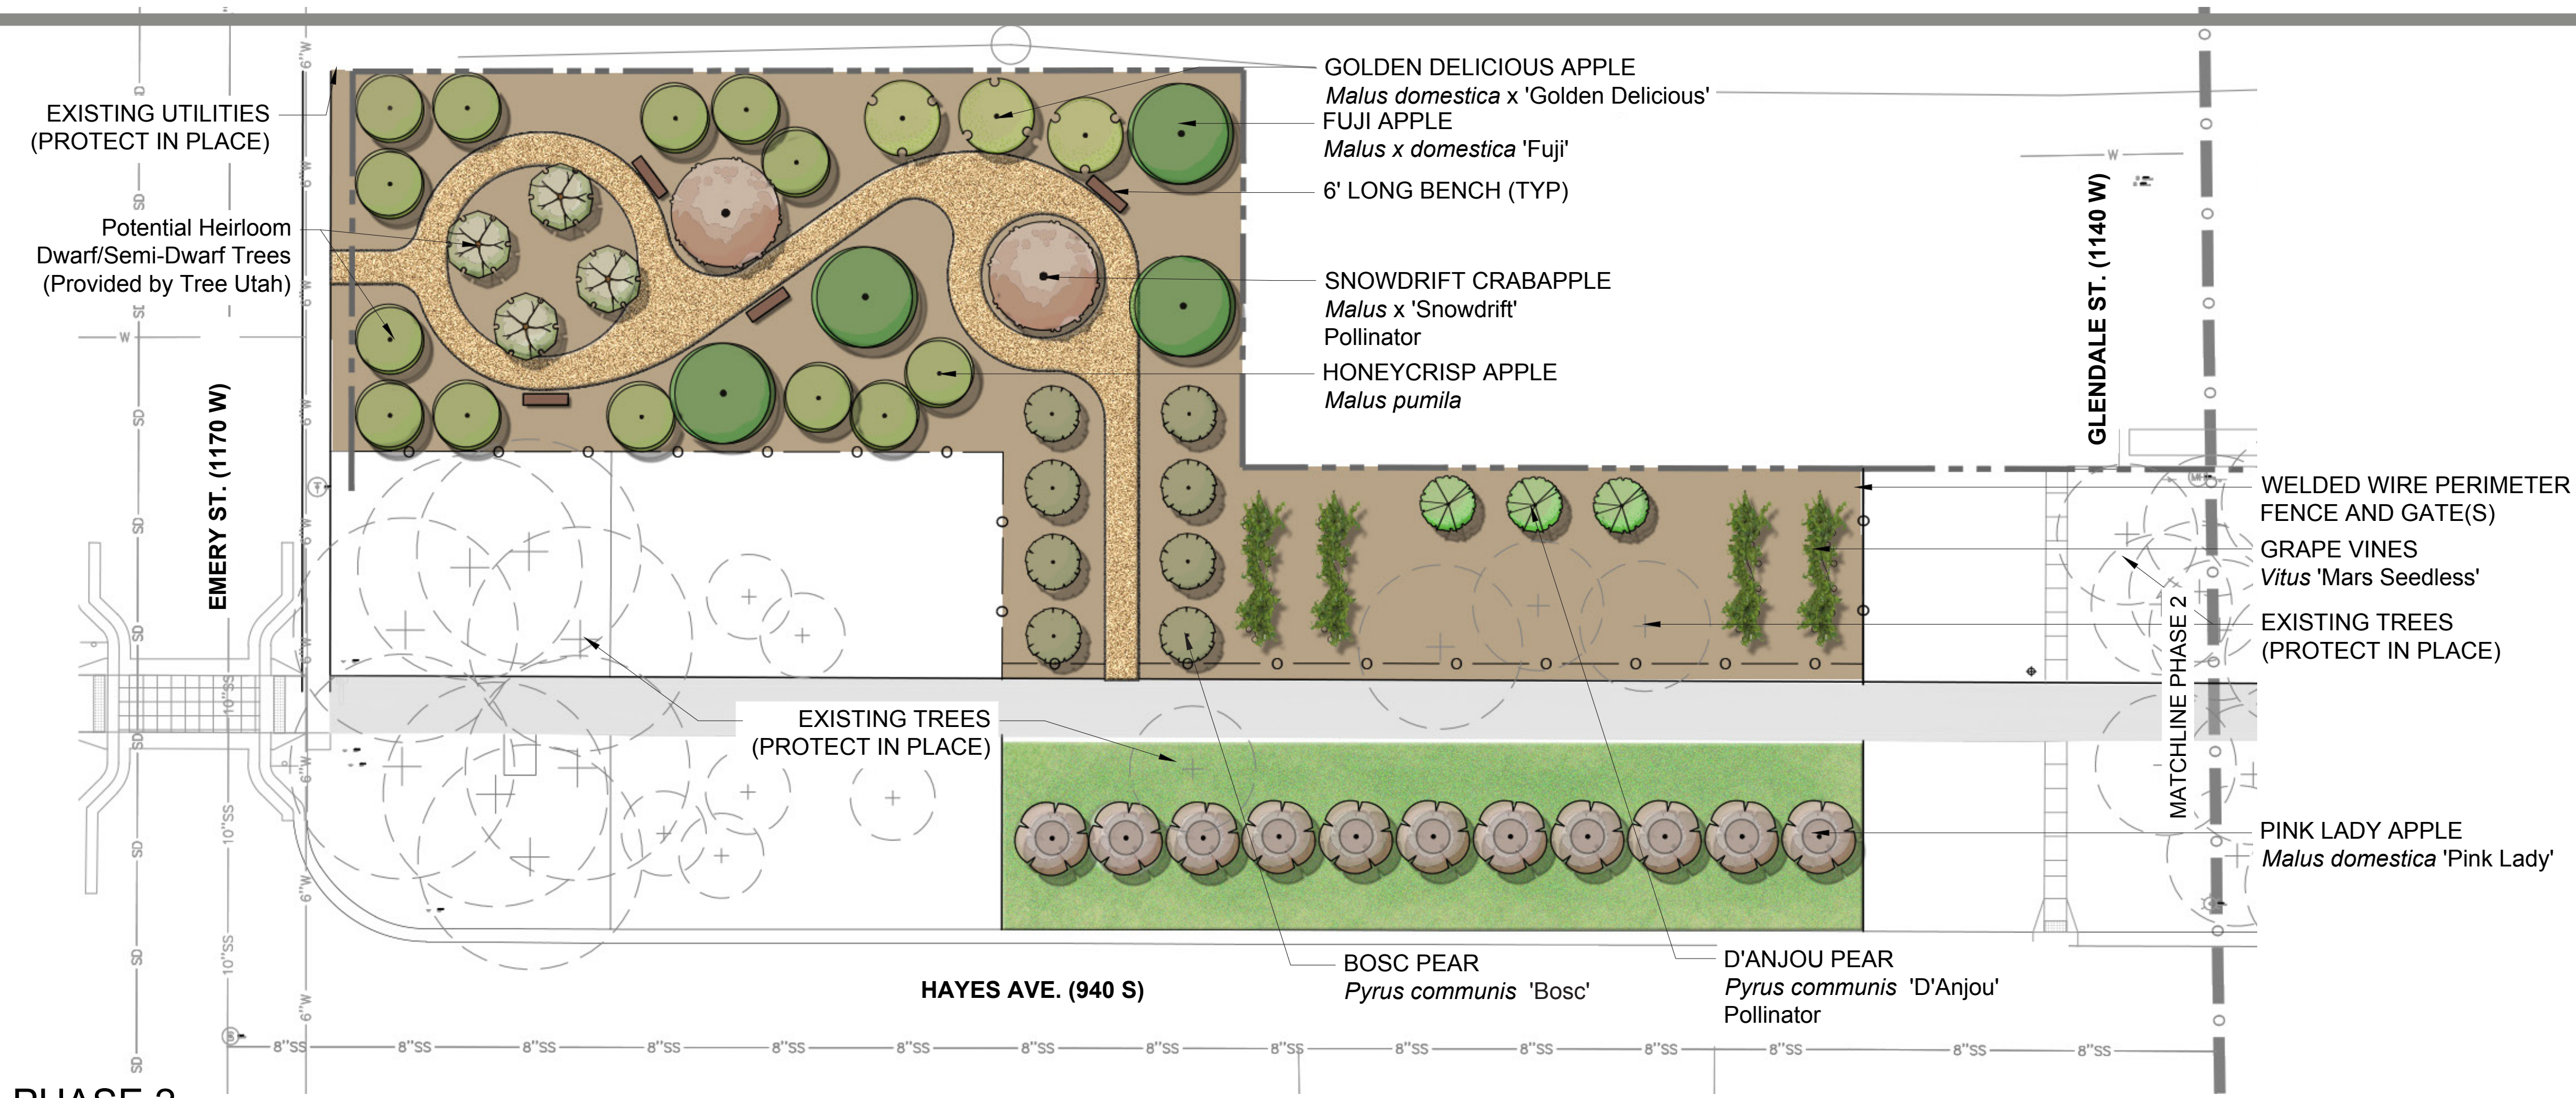

\* THERE IS NO GUARANTEE THAT ITEMS SHOWN IN THIS DESIGN WILL BE INCLUDED IN THE FINAL CONSTRUCTED BUILD-OUT DUE TO LIMITED FUNDING.

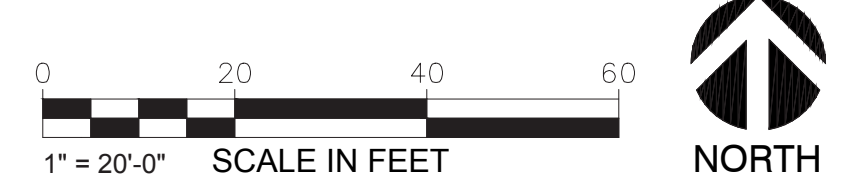





Honeycrisp Apple



Cameo Apple



Fuji Apple



Snowdrift Crabapple



Golden Delicious Apple



Pink Lady Apple





Goldmine Nectarine



Stella Sweet Cherry



Chinese Mormon Apricot



Canadian Harmony Peach



Brooks Plum



Bosc Pear